




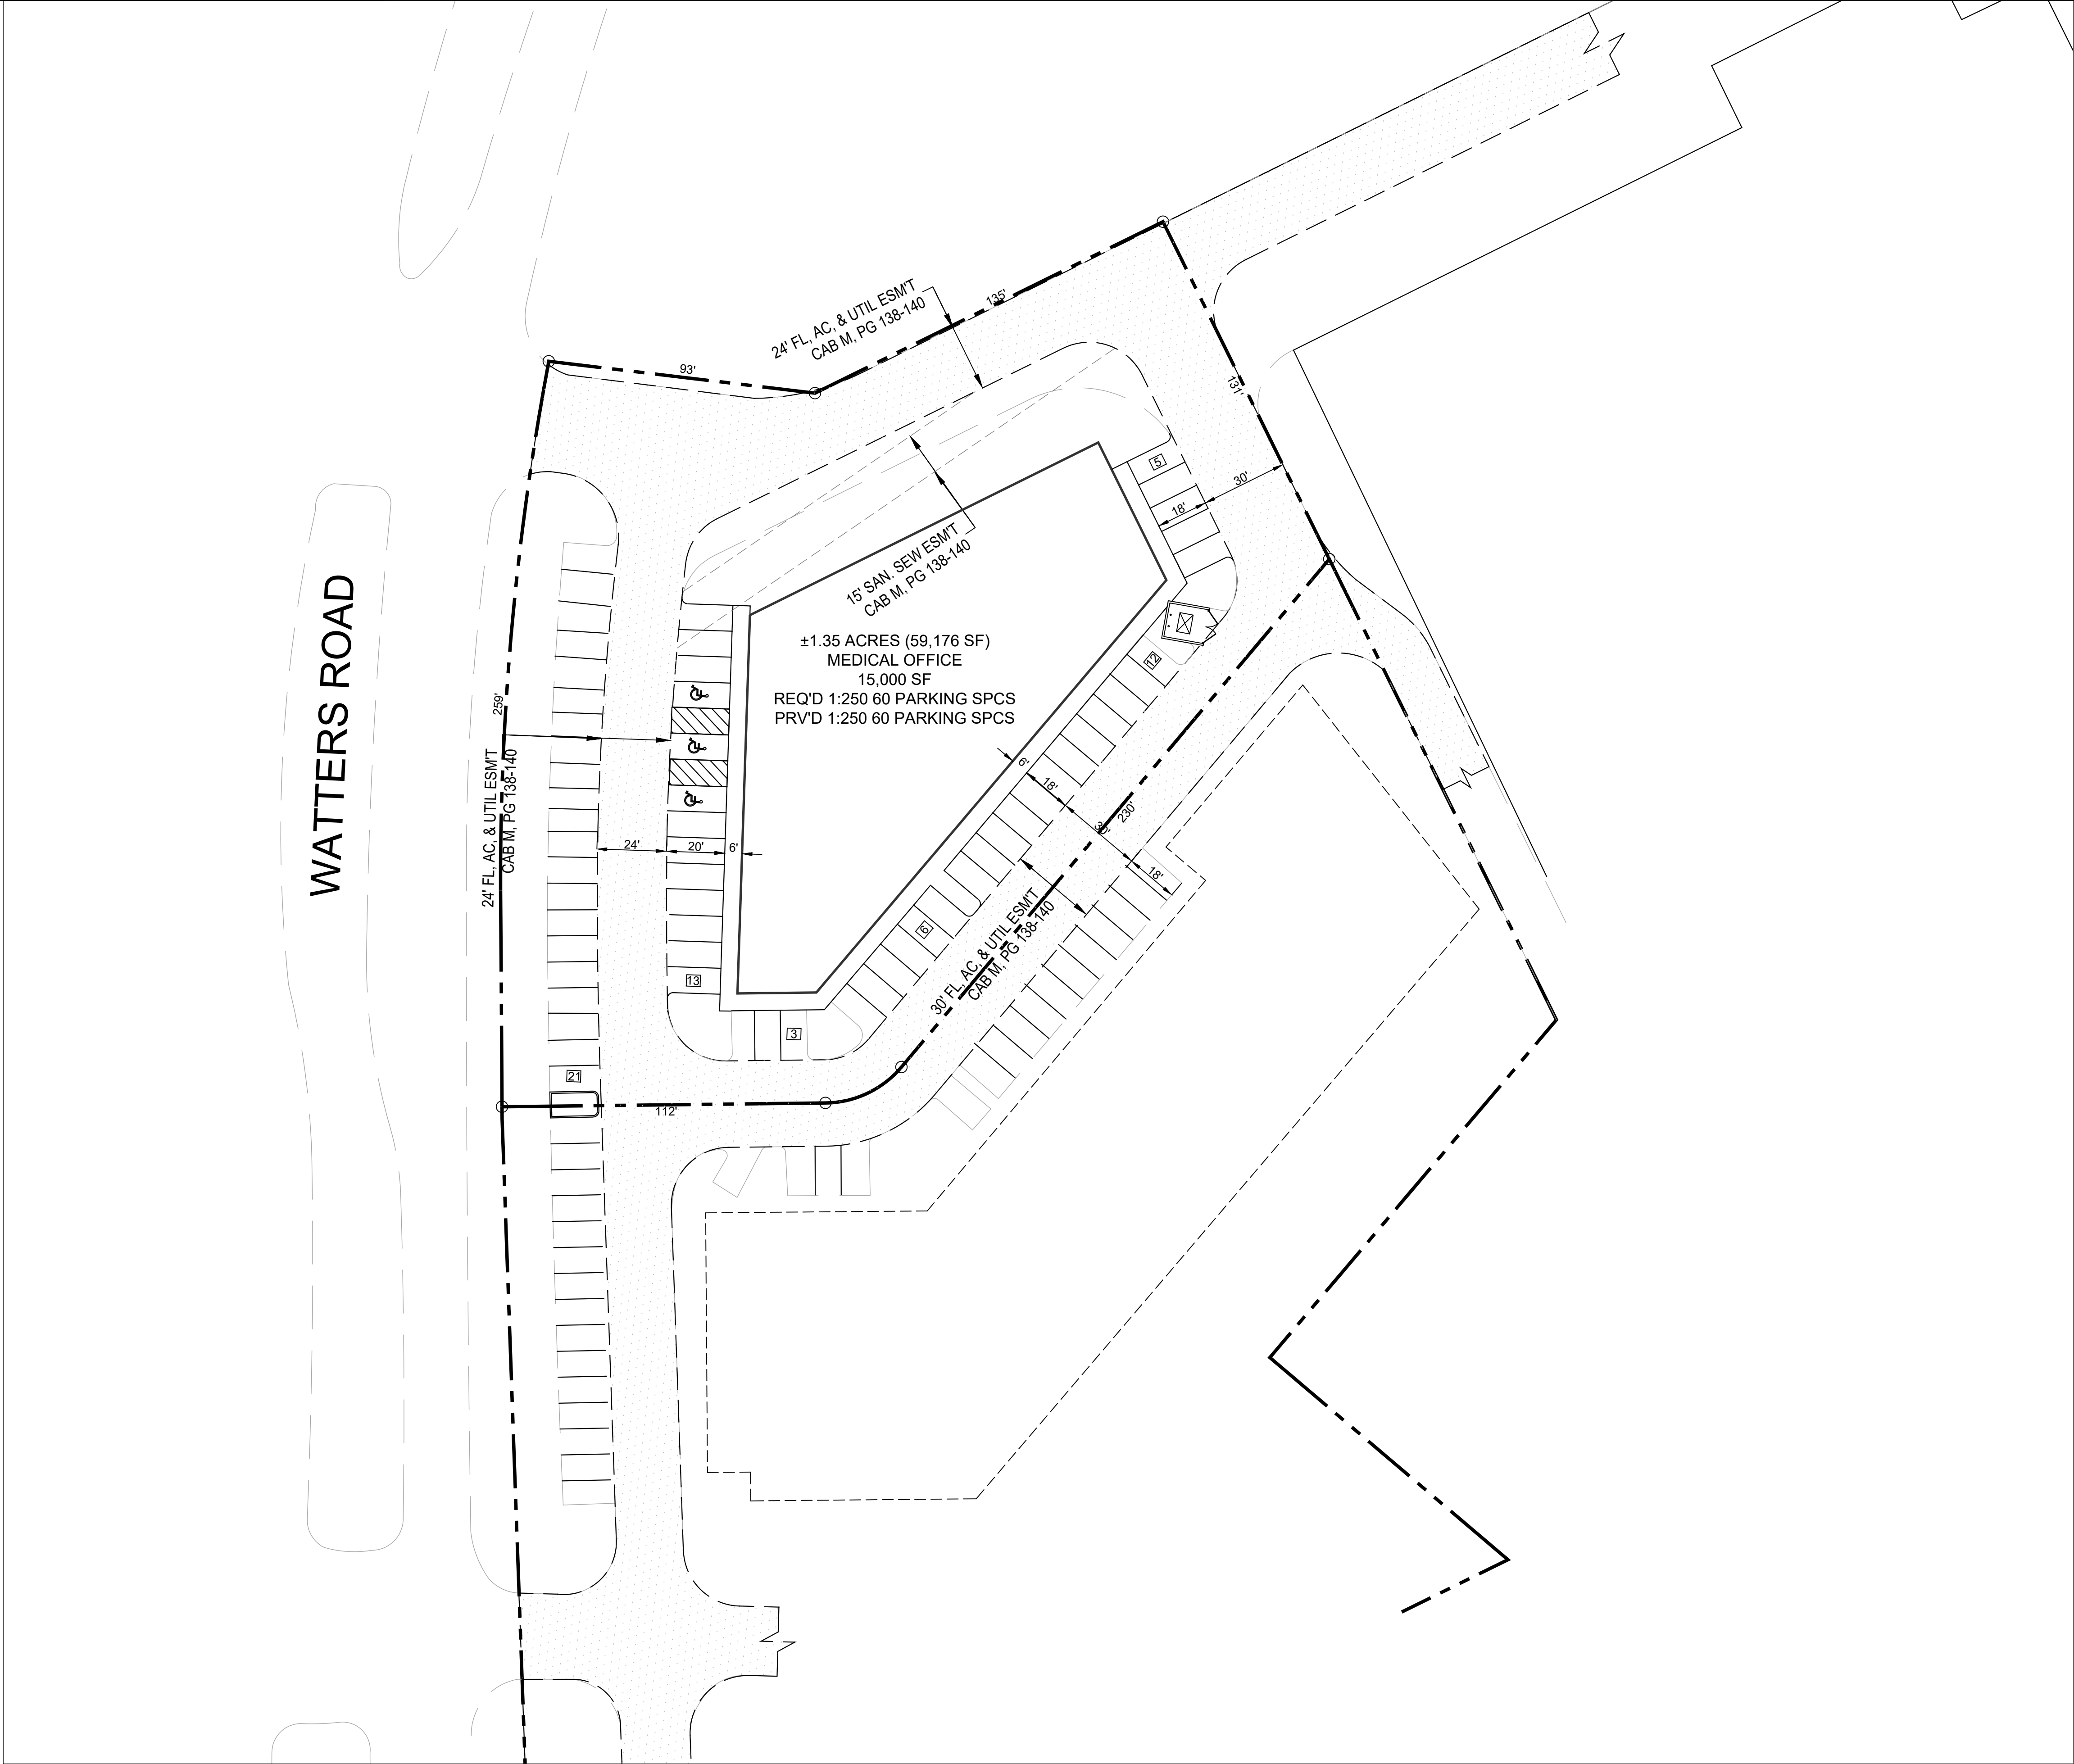

WATTERS ROAD

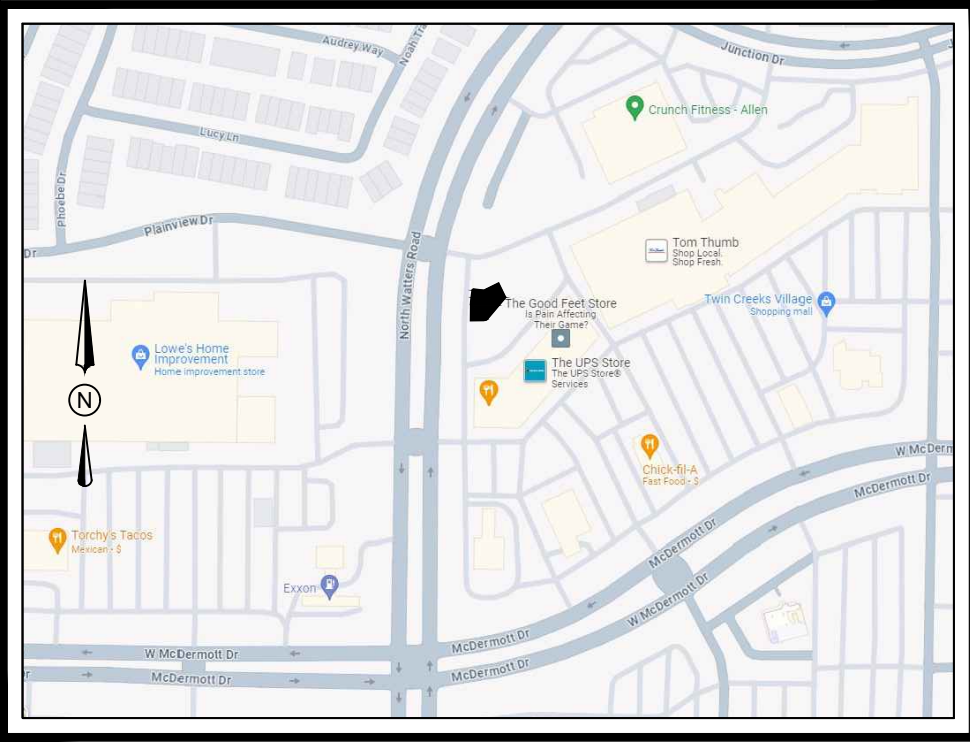

VICINITY MAP
N.T.S.

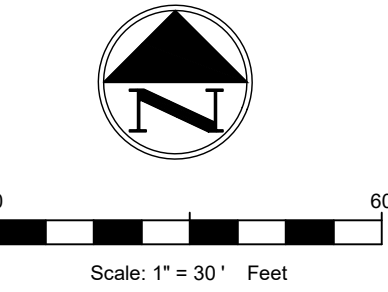

NO.	DATE	DESCRIPTION	BY
1	07-25-2024	CONCEPT PLAN	RG

MEDICAL OFFICE
WATTERS ROAD
CITY OF ALLEN
COLLIN COUNTY, TEXAS

T: 469.331.8566 | F: 469.213.7145 | E: info@triangle-engr.com
W: triangle-engr.com | O: 1782 W. McDermott Drive, Allen, TX 75013

Planning | Civil Engineering | Construction Management

P.E.	DES.	DATE	SCALE	PROJECT NO.	SHEET NO.
KP	RG	05-17-24	SEE SCALE BAR		

TX P.E. FIRM #11525

PSP