

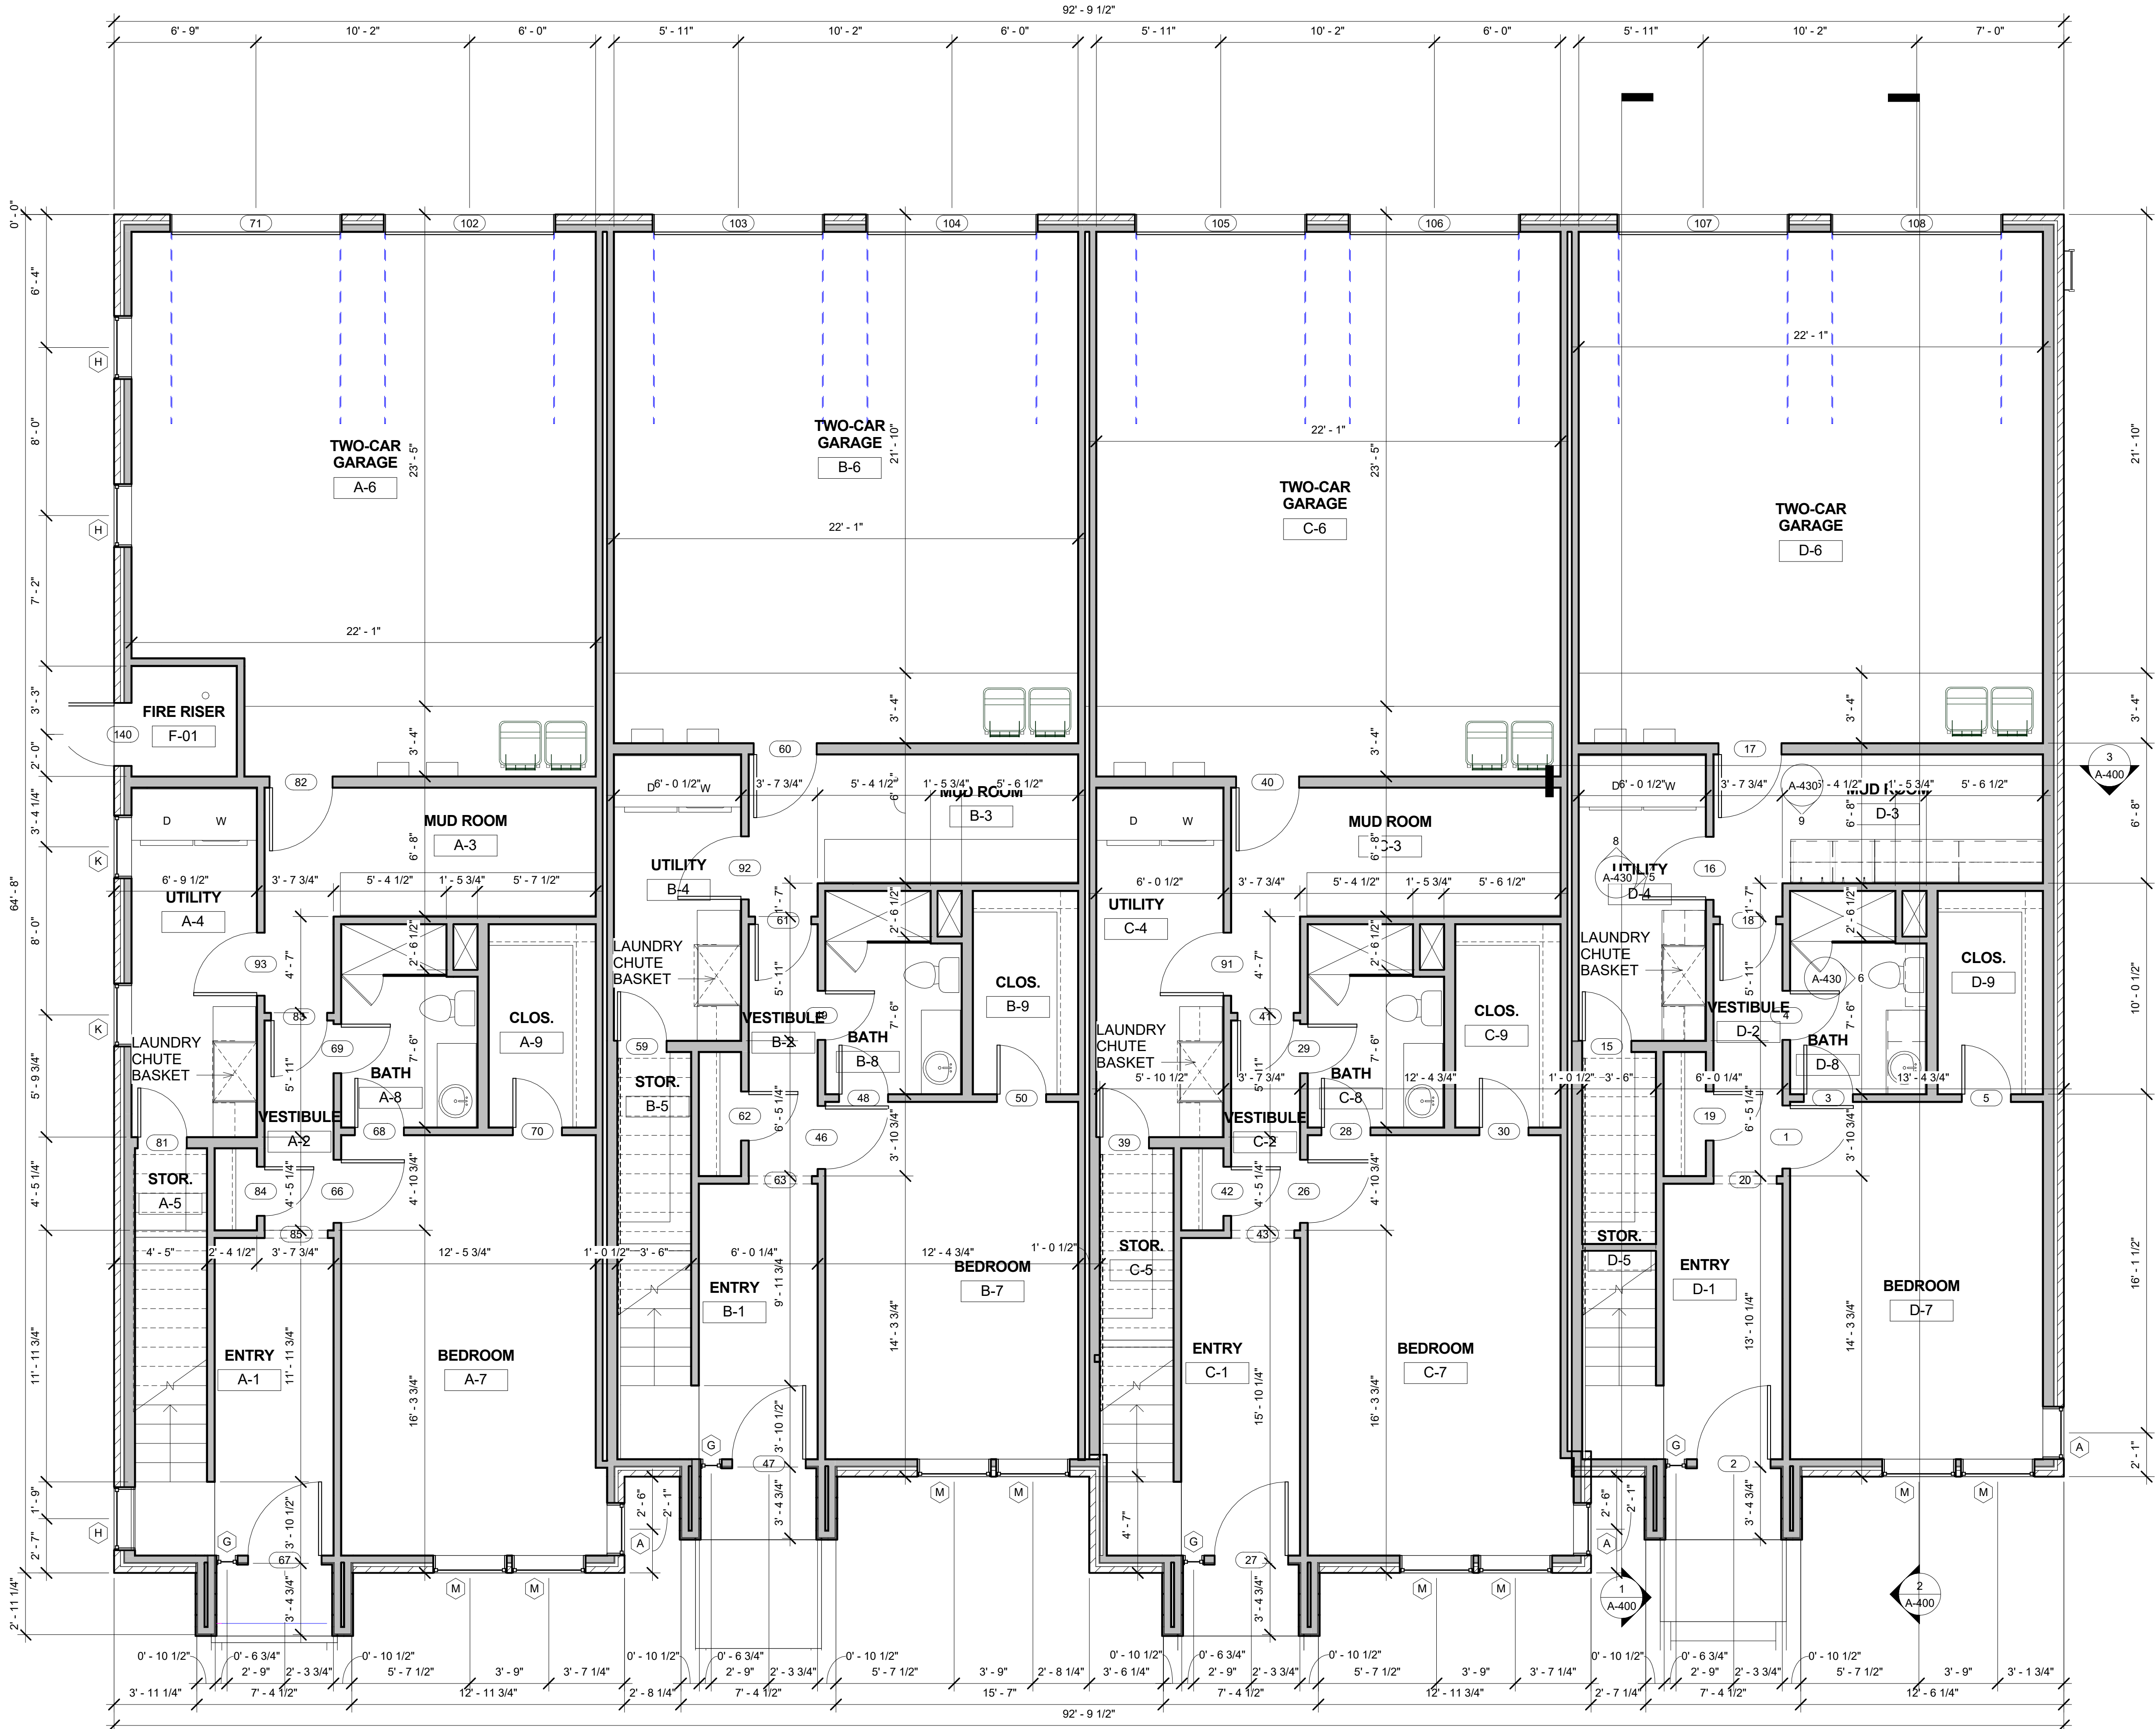


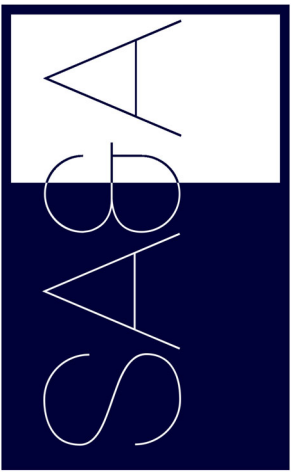

1 FINISH FLOOR PLAN - GROUND  
1/4" = 1'-0"

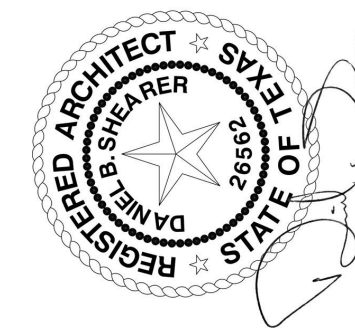


**SHEARER ARCHITECTURE  
& ASSOCIATES**  
4th West Main Street  
Denison, Texas  
214975166

**PROJECT OWNER**  
DFA LTD  
Don Day Lisa Day Nye Gundelgton  
108 S Church St  
McKinney, Texas 75069


**PROJECT NAME**  
S Church St Townhomes  
108 S Church St  
McKinney, Texas 75069

|          |
|----------|
| COMMENTS |
|          |
|          |
|          |
|          |
|          |
|          |
|          |
|          |
|          |

1/2/2024  
FLOOR PLAN -  
GROUND FLOOR

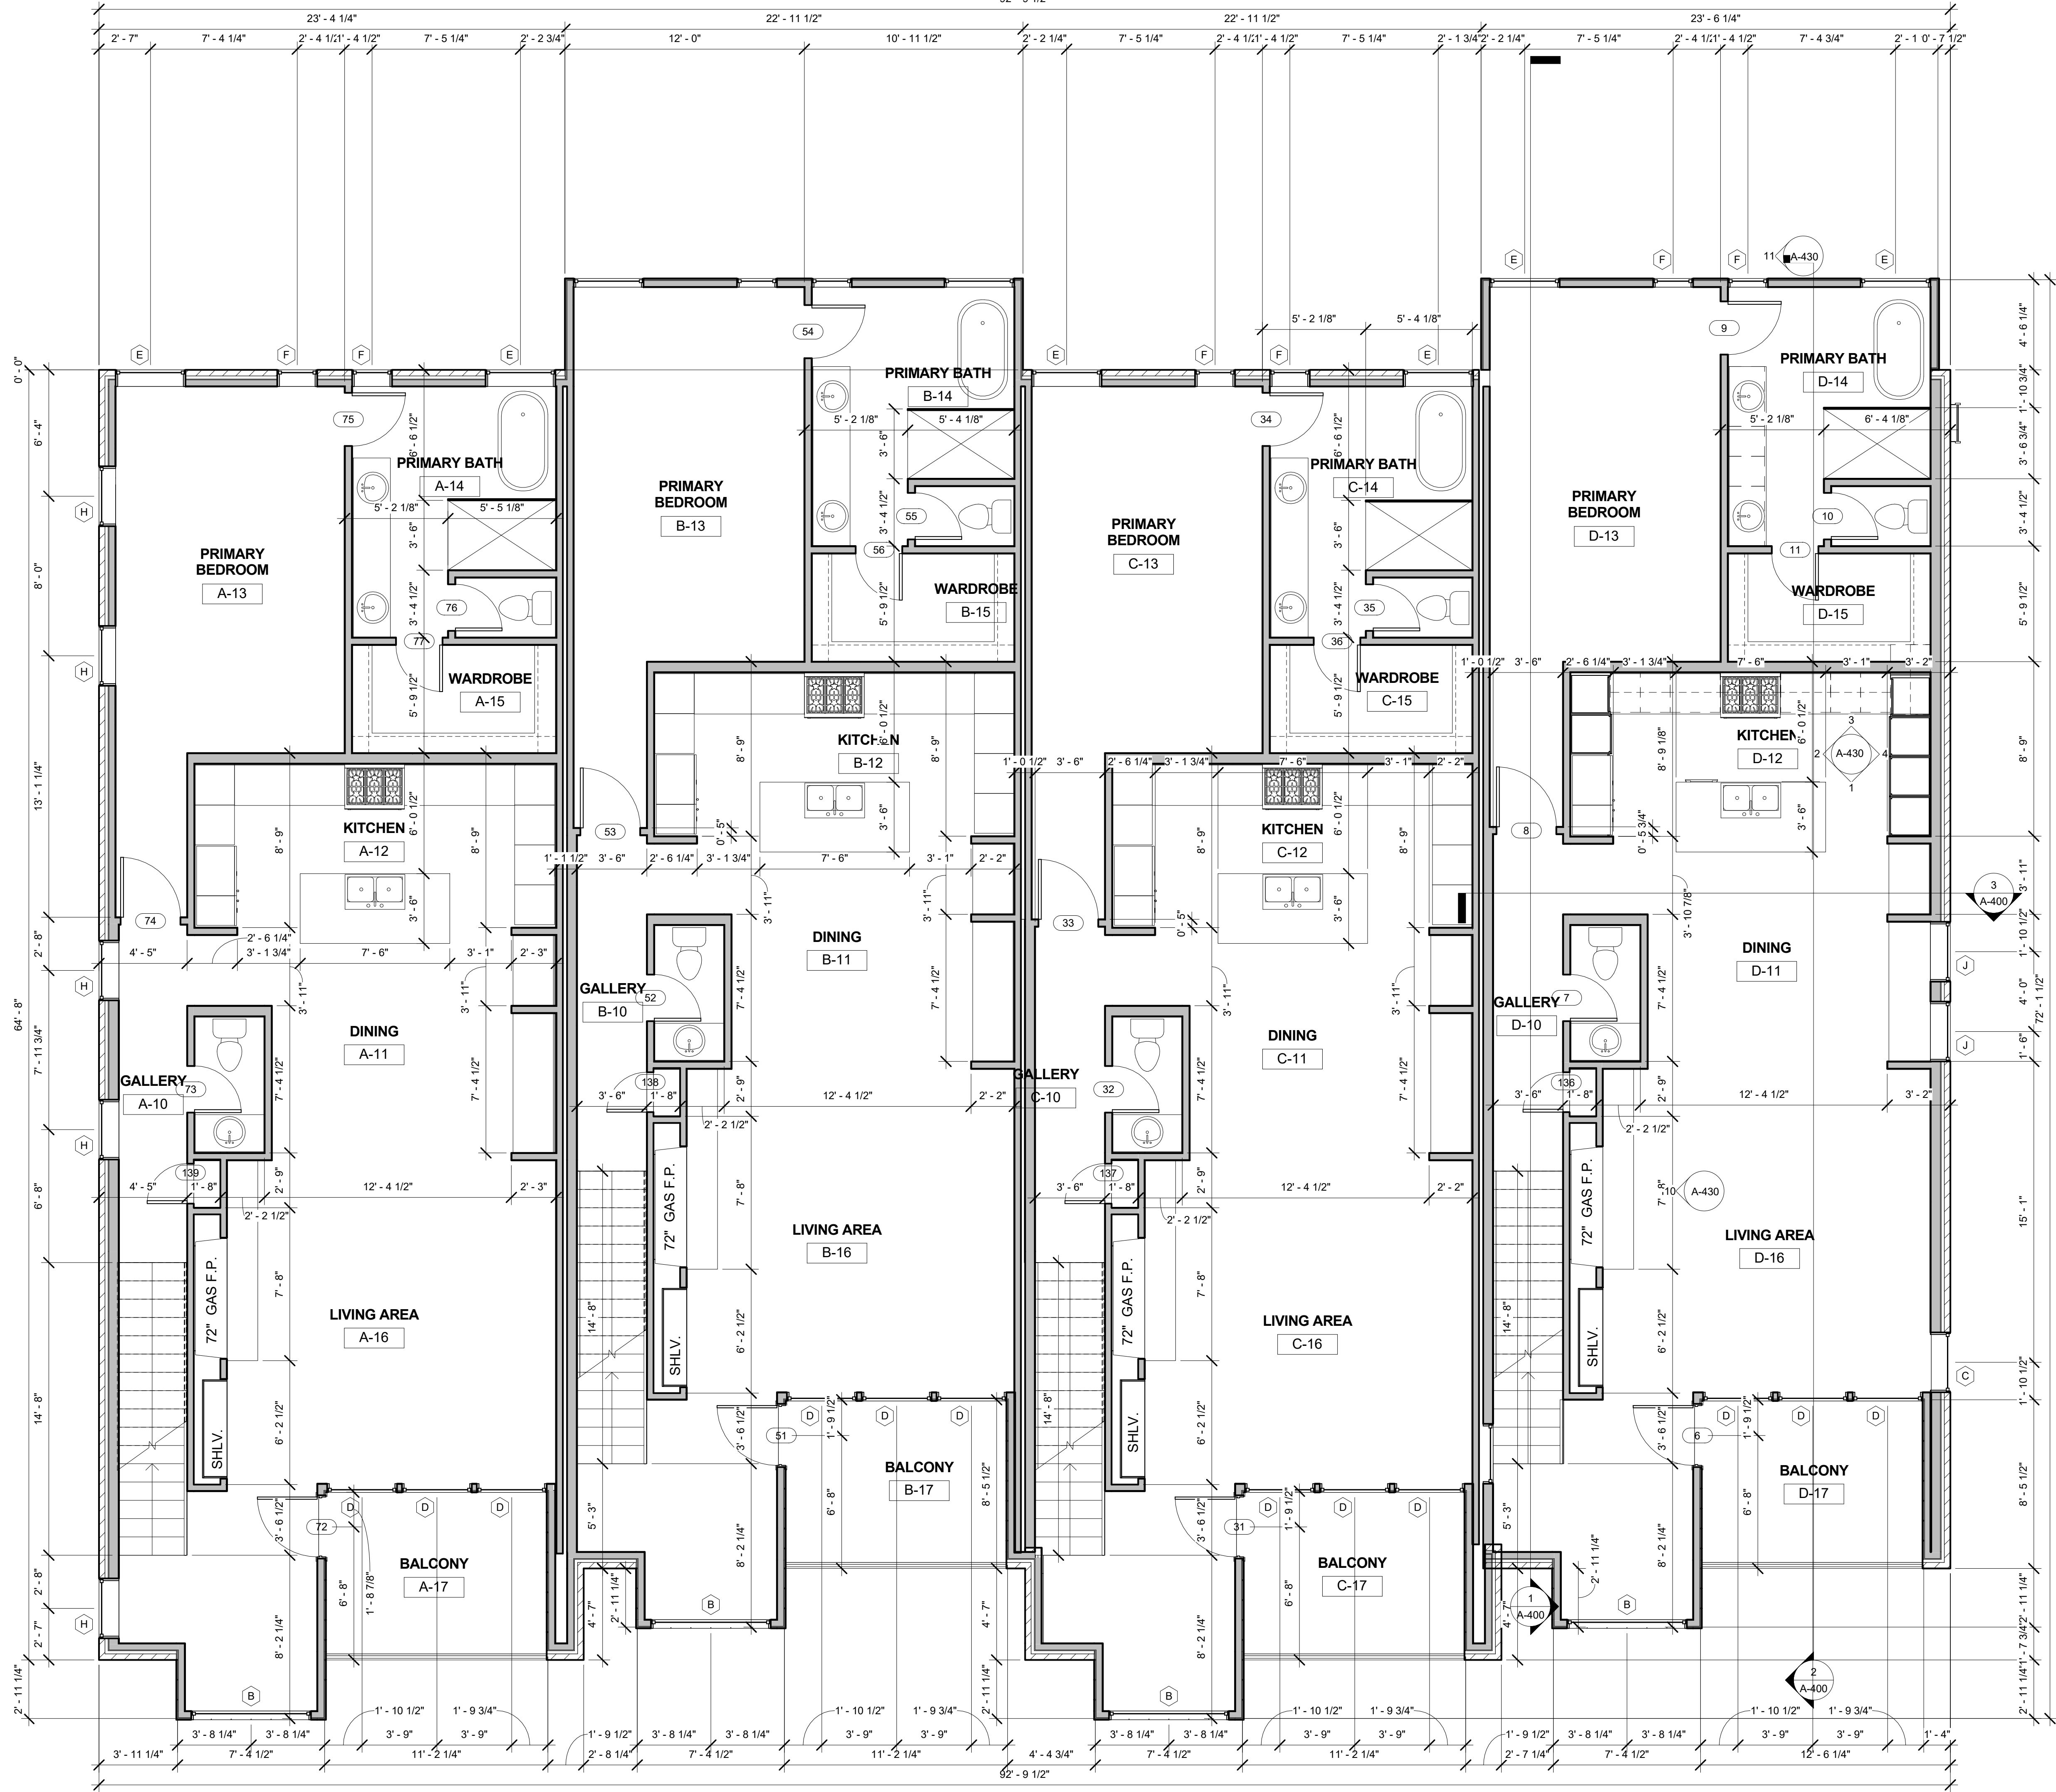

1 FINISH FLOOR PLAN - SECOND  
1/4" = 1'-0"

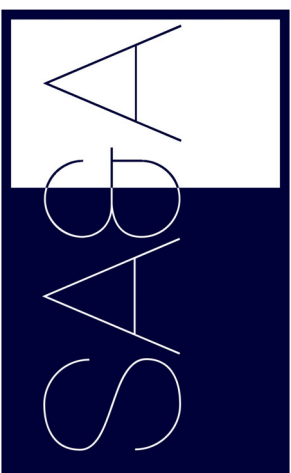

**SAGA**

**SHEARER ARCHITECTURE & ASSOCIATES**  
4th West Main Street  
Dallas, Texas 75202  
214.977.9166

**PROJECT OWNER**  
DFA LTD  
Don Day Lisa Day Nye Gerdington  
108 S Church St  
McKinney, Texas 75069




**PROJECT NAME**  
S Church St Townhomes  
108 S Church St  
McKinney, Texas 75069

COMMENTS

1/2/2024

FLOOR PLAN - SECOND FLOOR

A-201

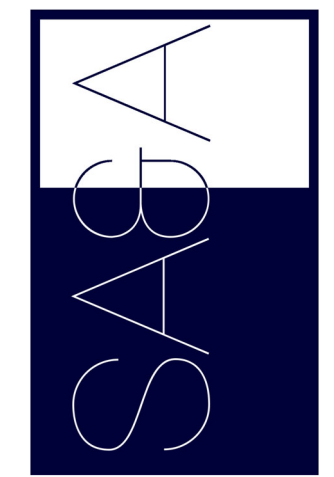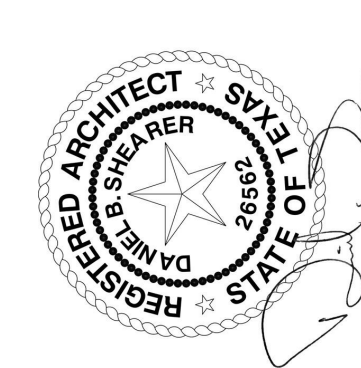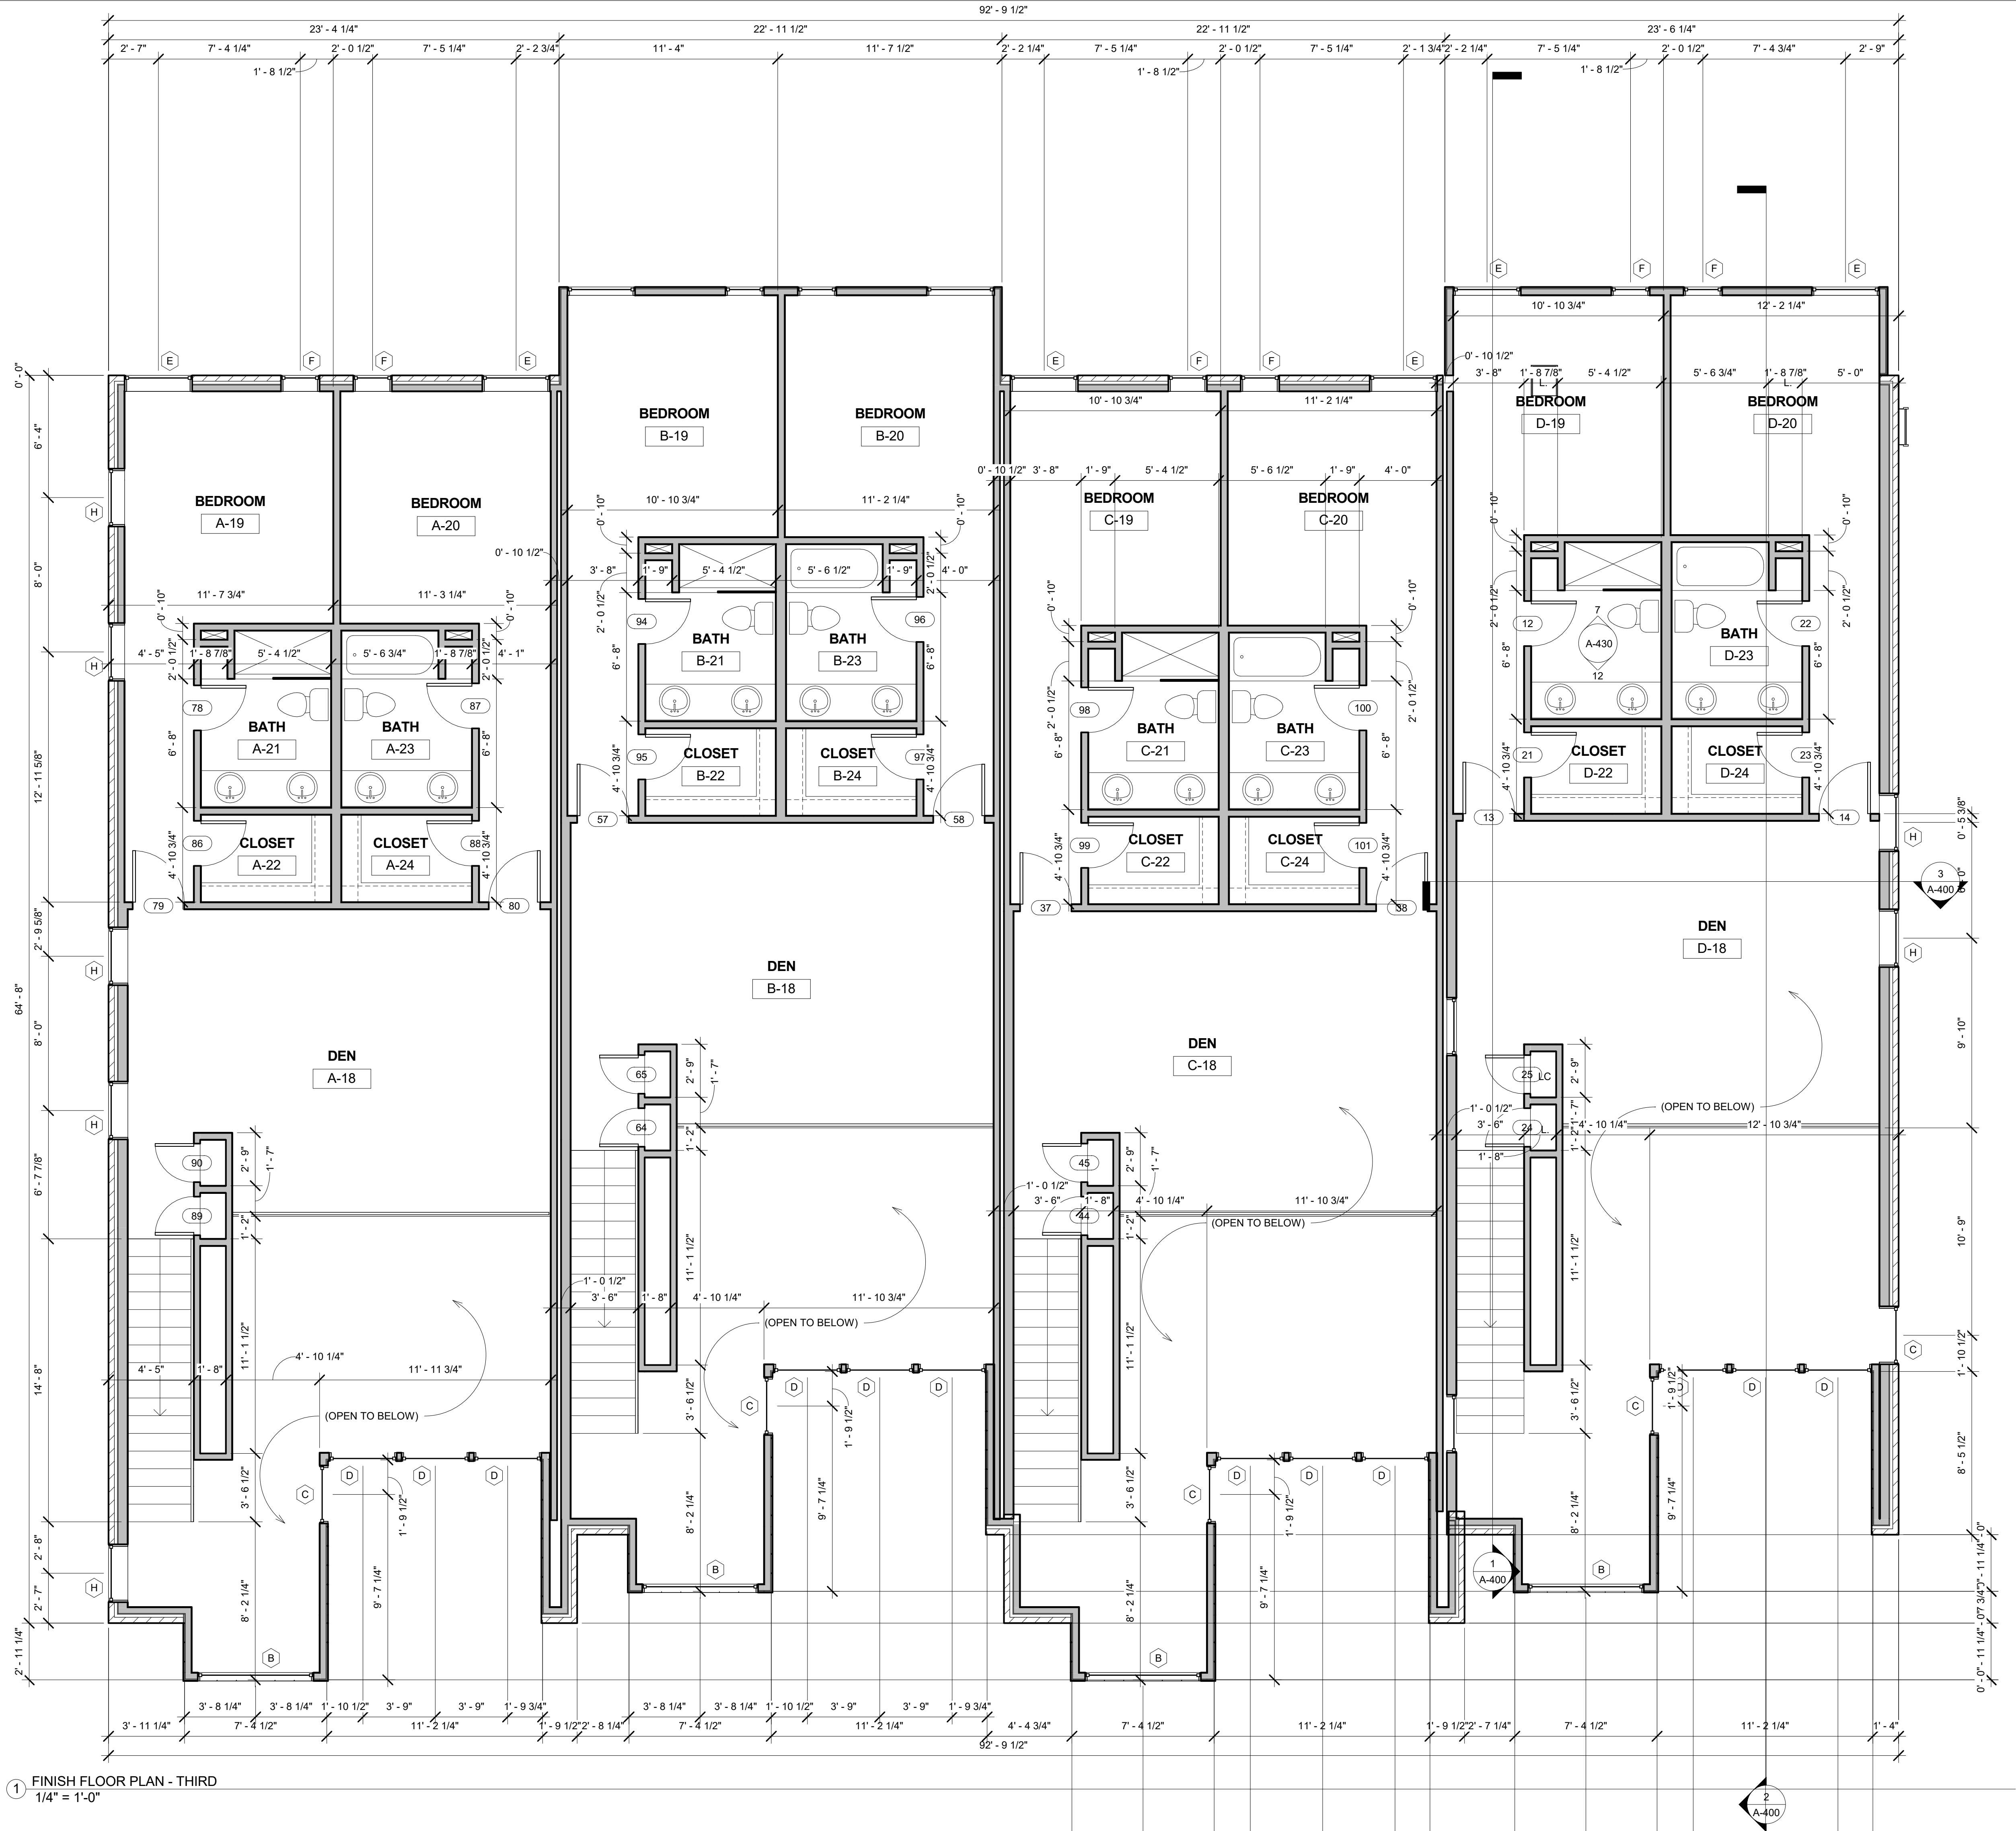

**SHEARER ARCHITECTURE  
& ASSOCIATES**  
4th West Main Street  
Denton, Texas 76201  
214.977.5166

**PROJECT OWNER**  
DFA LTD  
Don Day Lisa Day Nye Gendall  
108 S Church St  
McKinney, Texas 75069

**PROJECT NAME**  
S Church St Townhomes  
108 S Church St  
McKinney, Texas 75069

COMMENTS