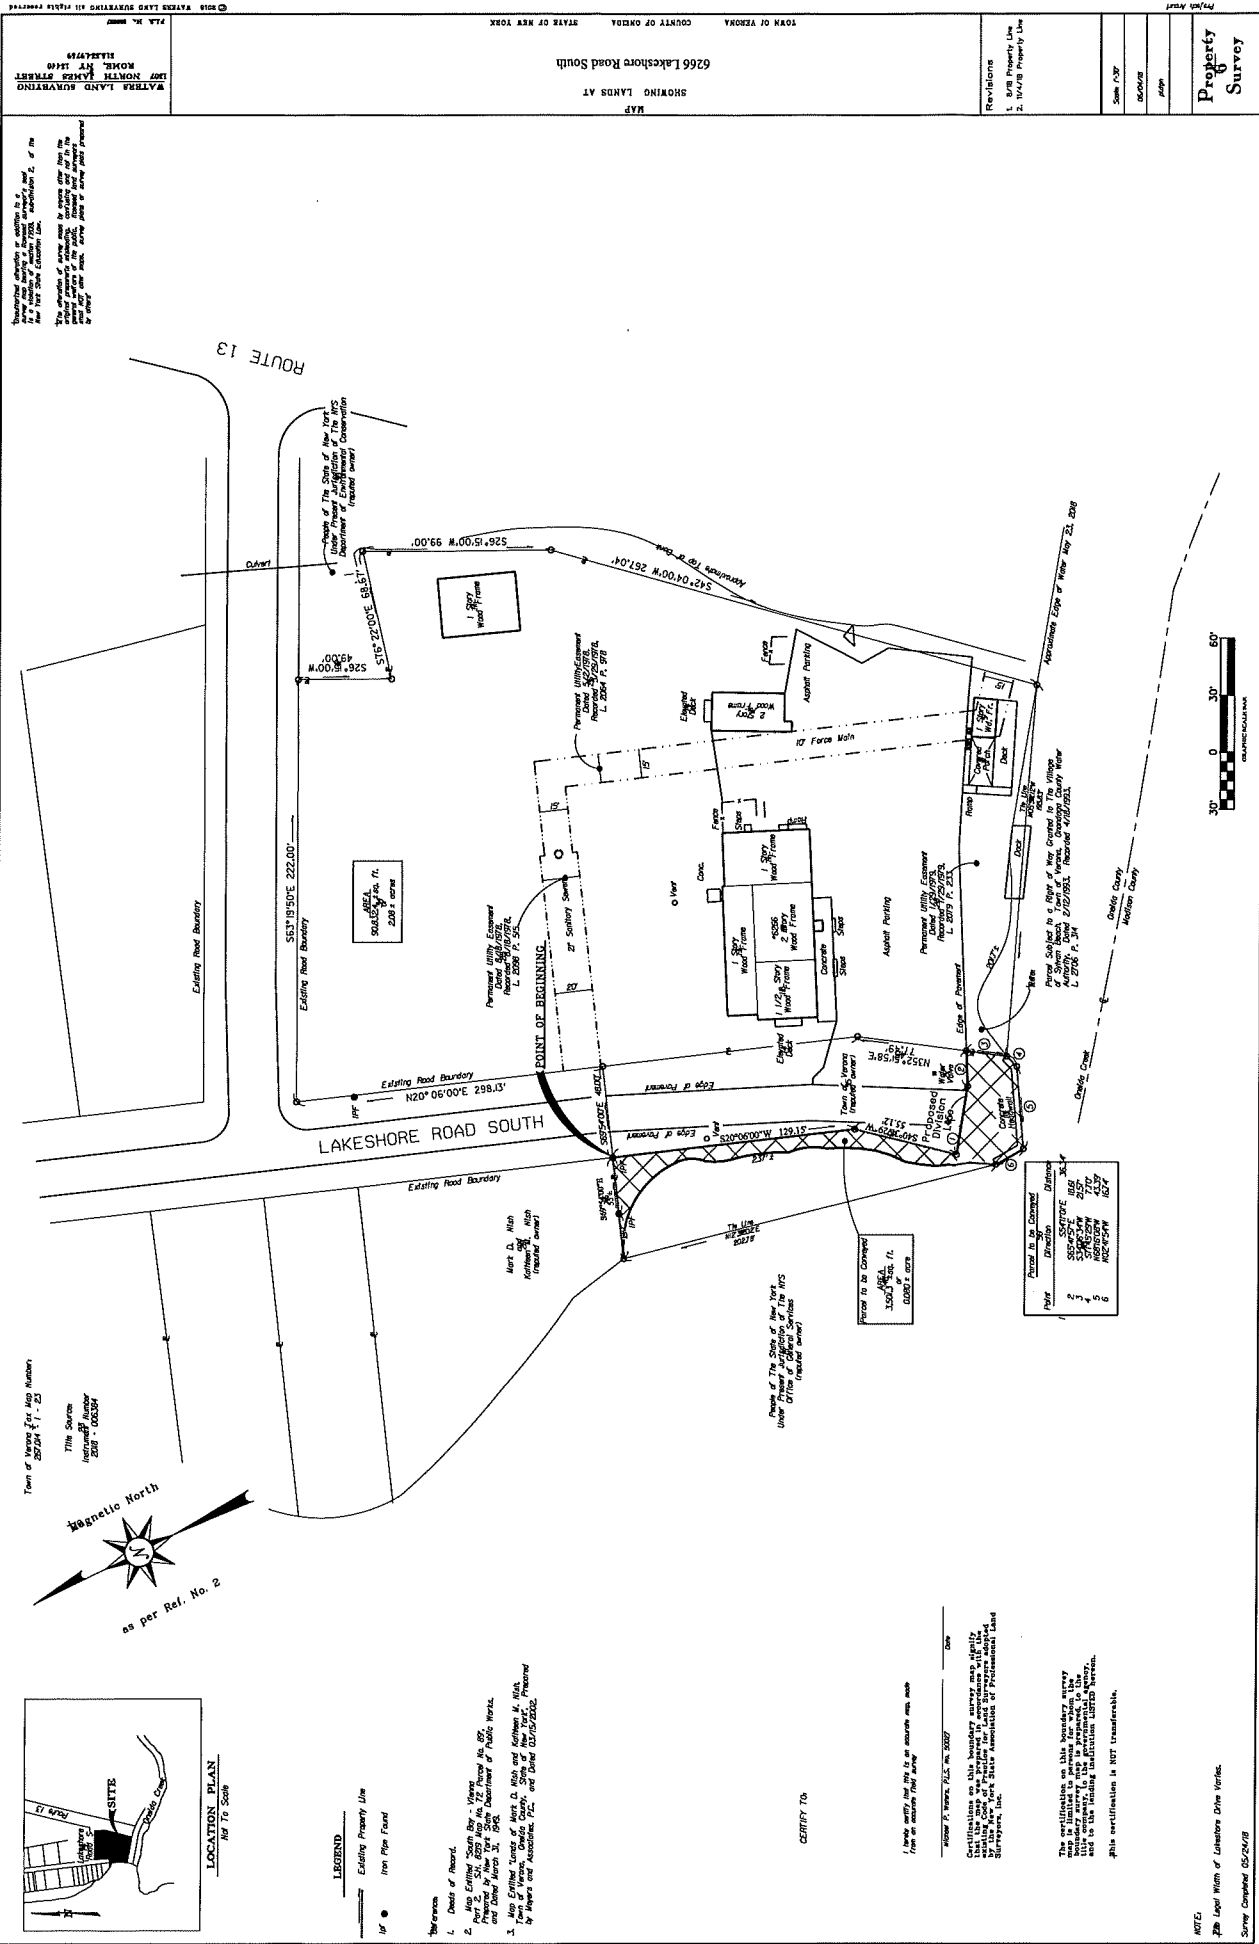


LOCATION PLAN
Not To Scale

- LEGEND**
- Existing Property Line
 - Iron Pipe Found

- NOTES**
1. Deeds of Record.

CERTIFY TO:






