

"Unauthorized alteration to a survey map bearing a licensed land surveyor seal is a violation of section 7209 sub-division 2, of the New York State Education Law."

"Only copies from the original of this survey marked with an original of the land surveyor's embossed seal shall be considered to be valid true copies."

REFERENCE:

Title Search No. 624147 for SYSCO Food Services of Jamestown, LLC prepared by The Chautauque Abstract Company and last dated May 21, 2009.

Refer to Map of a Survey For County of Chautauque DA Plan Dated : December 23, 2009

MAP OF A SURVEY FOR
Maplevale Farms, Inc.


2063 Allen Street Extension
Town of Ellicott - Village of Falconer
County of Chautauque
State of New York

Part of Lot 11 - Town 2 - Range 11 of the Holland Land Company's Survey

DATE OF SURVEY: July 12, 2011	SCALE: 1" = 60'	DR. BY: KMR
DATE OF PLAN: August 8, 2011	F.B.: P102 Pg 13	SHEET NO.:

RODGERS
LAND SURVEYING

583 FALCONER STREET - JAMESTOWN, NY 716-665-2828 ph. 716-665-2888 fax.
MICHAEL J. RODGERS, LS NYS Lic. No. 49232 - KEVIN M. RODGERS, LS NYS Lic. No. 50247 - JAMIE S. REYNOLDS, LS NYS Lic. No. 50560

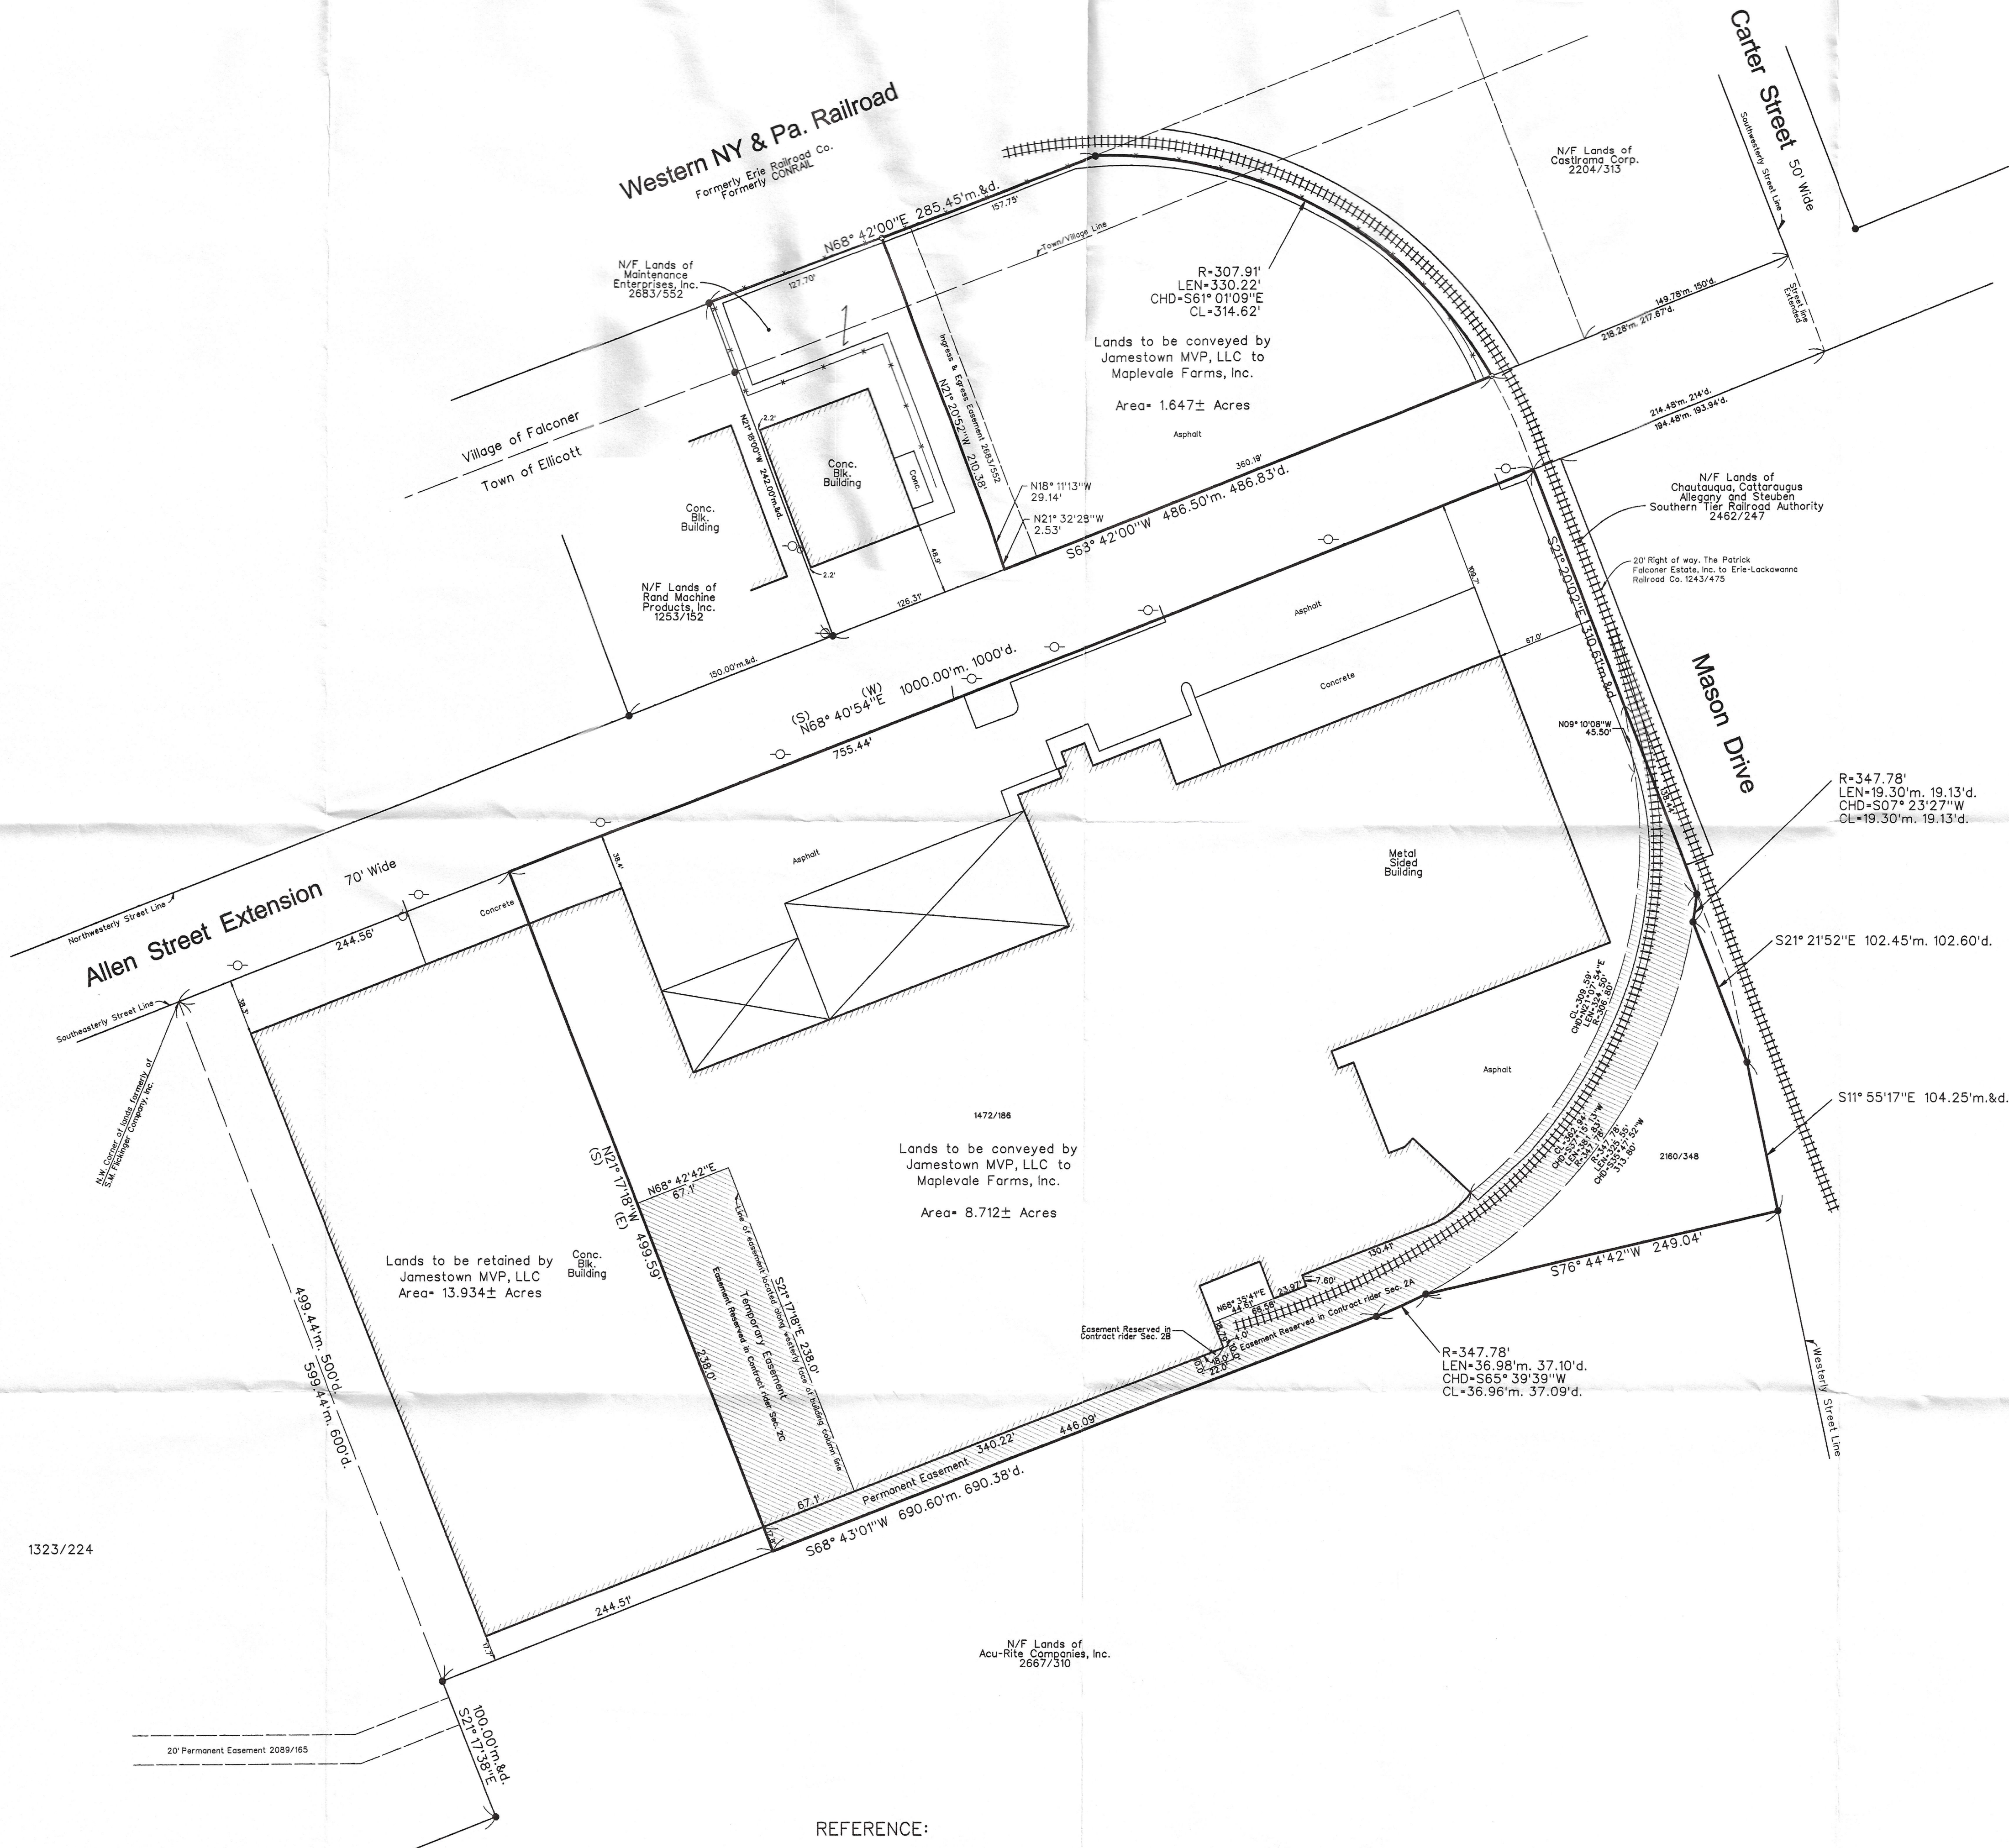

LEGEND:

- - Iron Stake Found
- - Iron Stake Set
- calc. - Calculated per Deed
- m. - Measured
- d. - Deeded
- H.L.C.S. - Holland Land Company's Survey
- W/F - Wood Frame
- N/F - Now or Formerly
- - Utility Pole
- - Fence Line
- - Overhead Telephone Service
- - Overhead Electric Service
- - Overhead Cable Television