
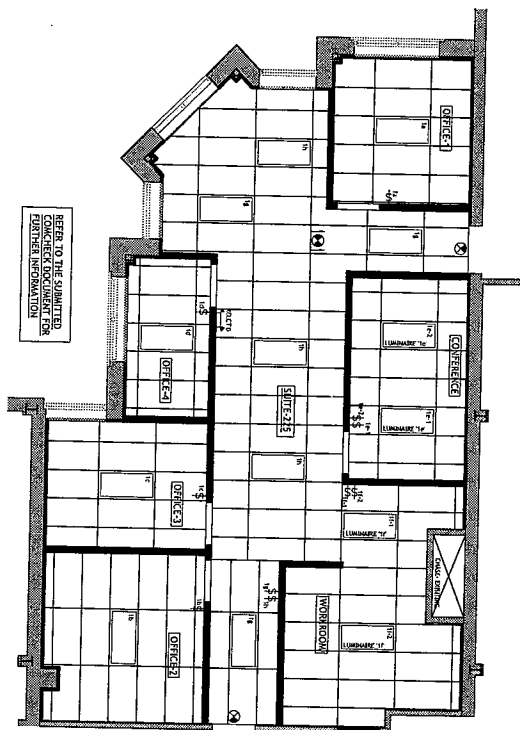


2

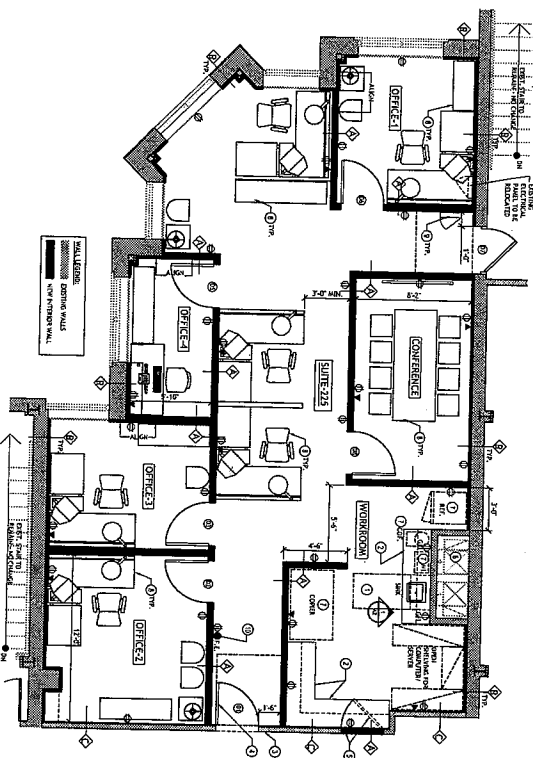

**REFER TO THE SUBMITTED
COMCHECK DOCUMENT FOR
FURTHER INFORMATION**

[illegible][illegible]



[illegible][illegible]

[illegible]

PROPOSED CEILING PLAN

SCALE: 1/4" = 1'-0"

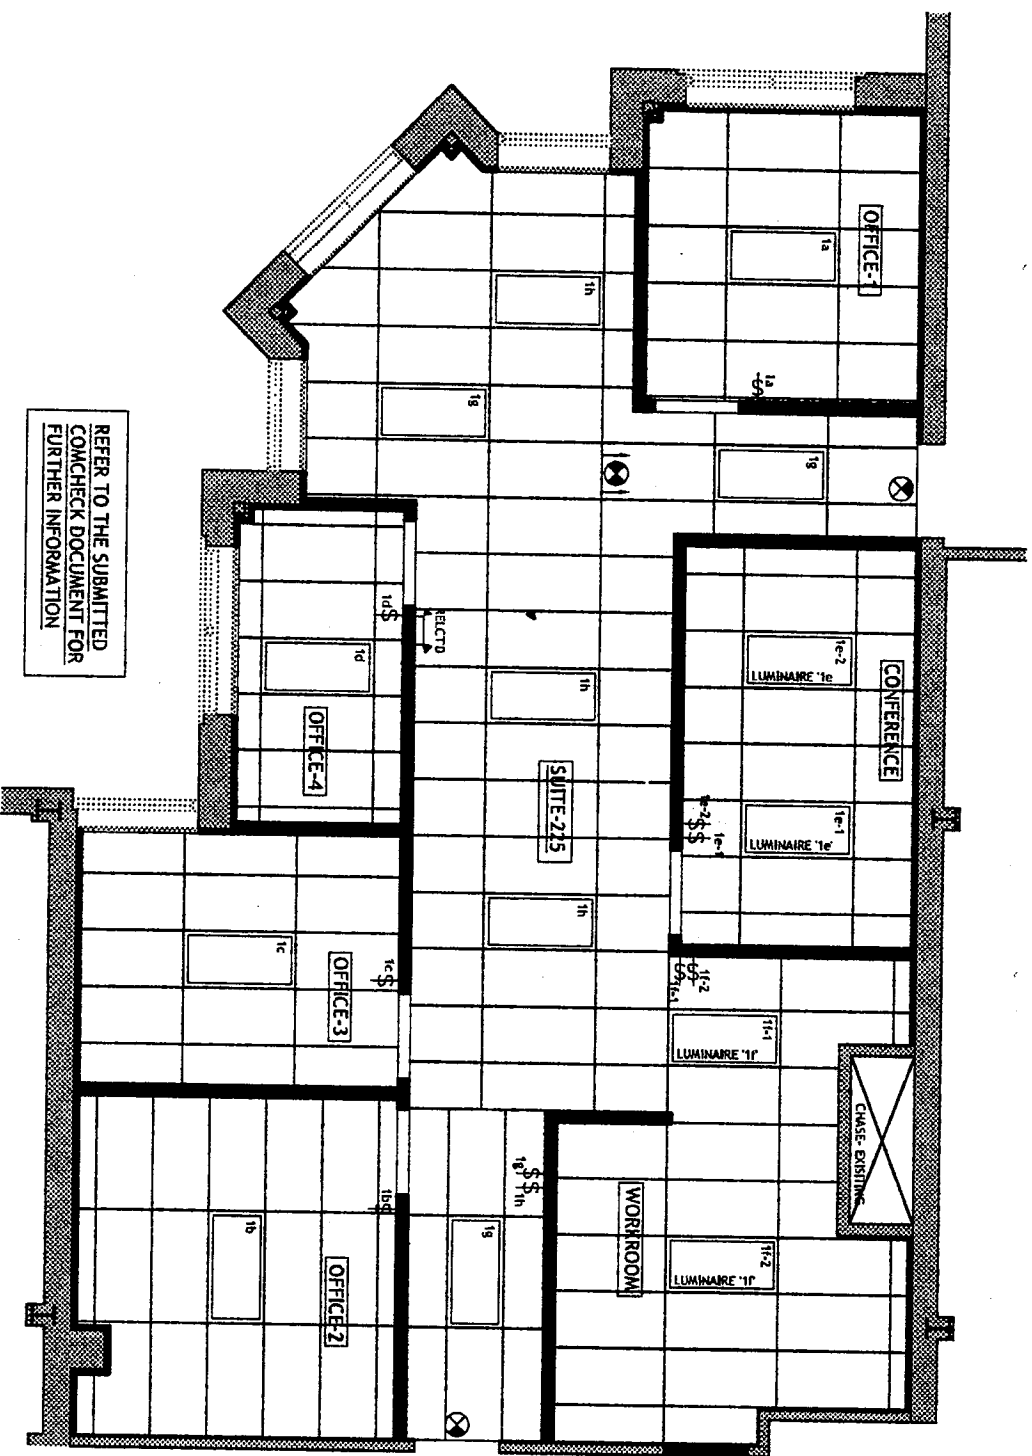

10' x 10'

OFFICE-1

1a

1a-2

1g

CONFERENCE

1e-2

LUMINAIRE "1e"

1e-1

LUMINAIRE "1e"

11-2

11-1

LUMINAIRE "1f"

11-2

LUMINAIRE "1f"

CHASE - EXISTING

WORKROOM


1h

1g

1g

1c

1c-2

1c-1



























OFFICE-4

OFFICE-3

OFFICE-2

12' x 11.5'

11' x 11'

11.5' x 9'

REFER TO THE SUBMITTED
COMCHECK DOCUMENT FOR
FURTHER INFORMATION

REFER TO THE SUBMITTED
COMCHECK DOCUMENT FOR
FURTHER INFORMATION

