


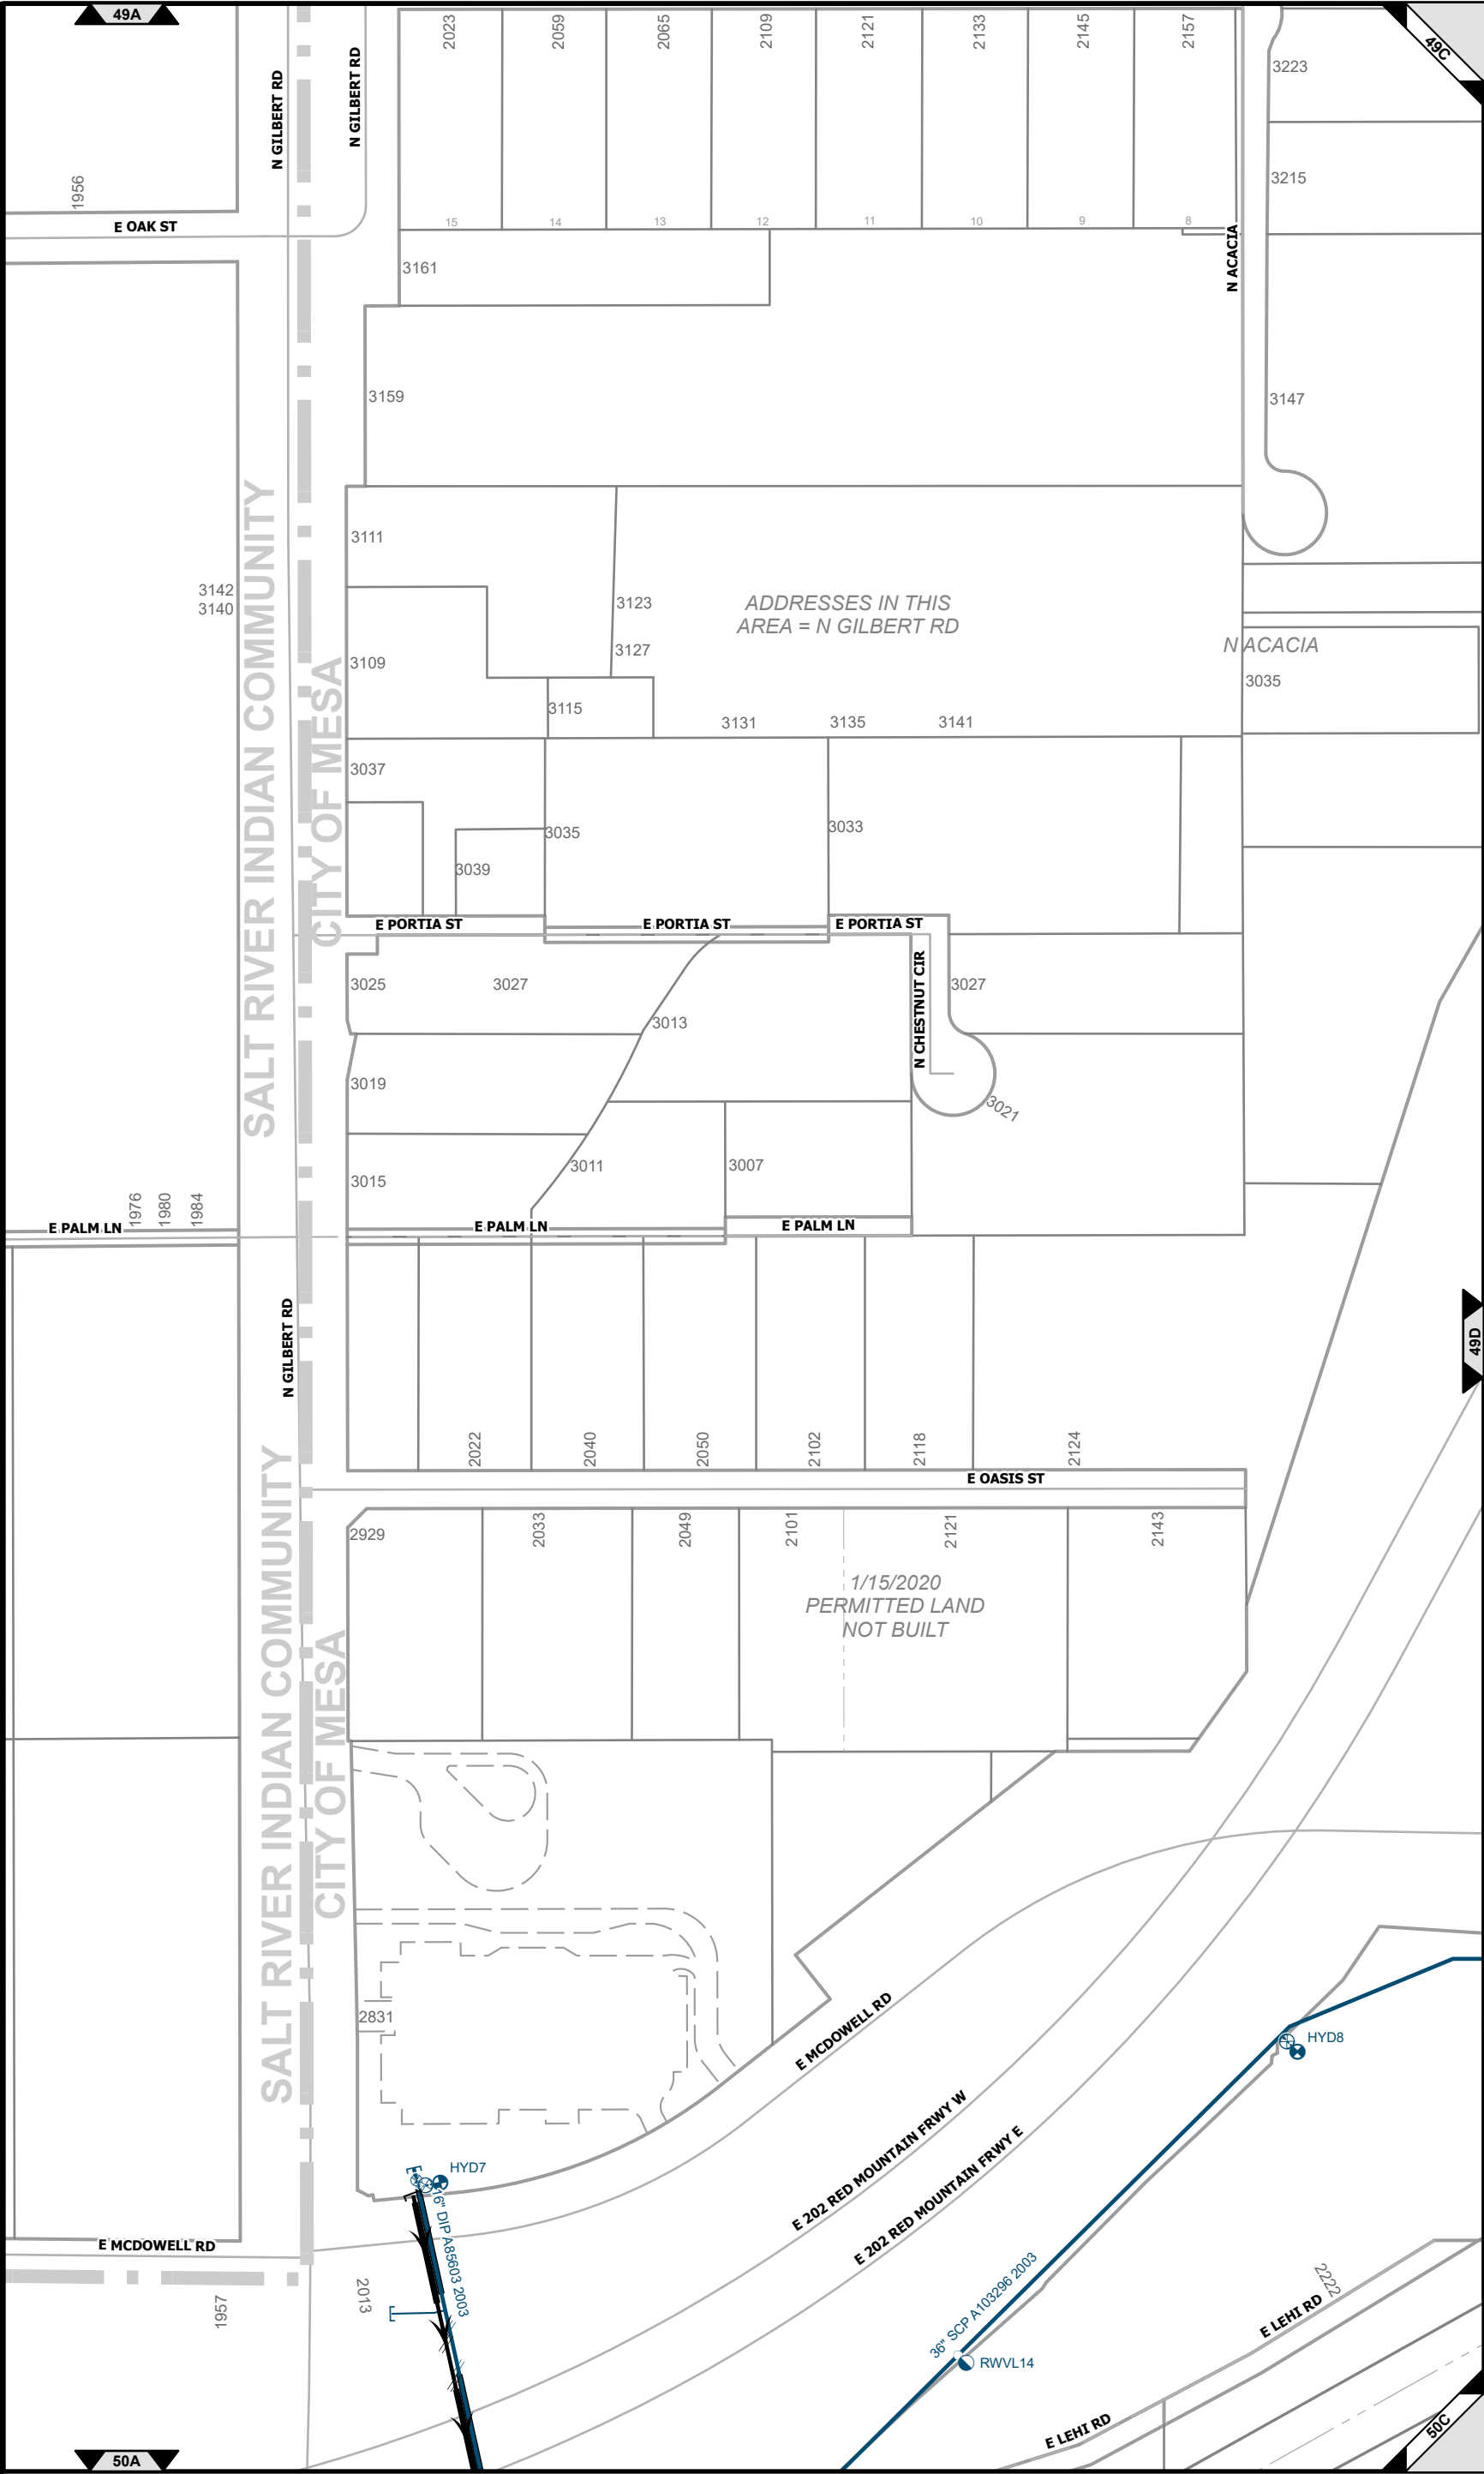

LEGEND

Sewer Line Elements

STANDARD	
PRIVATE	
FORCE MAIN	
PRIVATE FORCE MAIN	
SERVICE LINE	
ODOR CONTROL LINE	
ABANDONED PIPE	
PERMITTED PIPE	
CASING	

Reclaimed Water Line Elements

STANDARD	
PRIVATE	
HYDRANT/SERVICE LATERAL	
ABANDONED PIPE	
PERMITTED PIPE	

Sewer Equipment


BEND - HORIZONTAL	
BEND - VERTICAL	
CLEANOUT	
SEWER PUMP	
MANHOLE - DROP OR STANDARD	
MANHOLE - DIVERSION	
MANHOLE - JUNCTION STRUCTURE	
MAIN CHANGE	
METER	
SERVICE CONNECTION	
HEADWORKS	
VALVE - BALL, GATE OR PLUG	
VALVE - AIR RELIEF	
PLUG OR CAP	
SYSTEM INTERTIE	
ODOR CONTROL ELECTRONIC MARKER	
ODOR CONTROL PULLBOX	
ODOR CONTROL SIGN	

Reclaimed Water Equipment

BLOWOFF	
CAP	
CROSS	
FIRE HYDRANT	
HEADWALL	
INFLOW	
OUTFLOW	
ENCLOSURE	
METER	
METER VAULT	
RECLAIMED PUMP	
REDUCER	
TEE	
TEST LEAD	
VALVE - AIR RELIEF	
VALVE - SYSTEM	
VALVE - HYDRANT	
VERTICAL BEND	

Mapping Support

CROSS OVER/UNDER	
GRAPHIC NOTE	

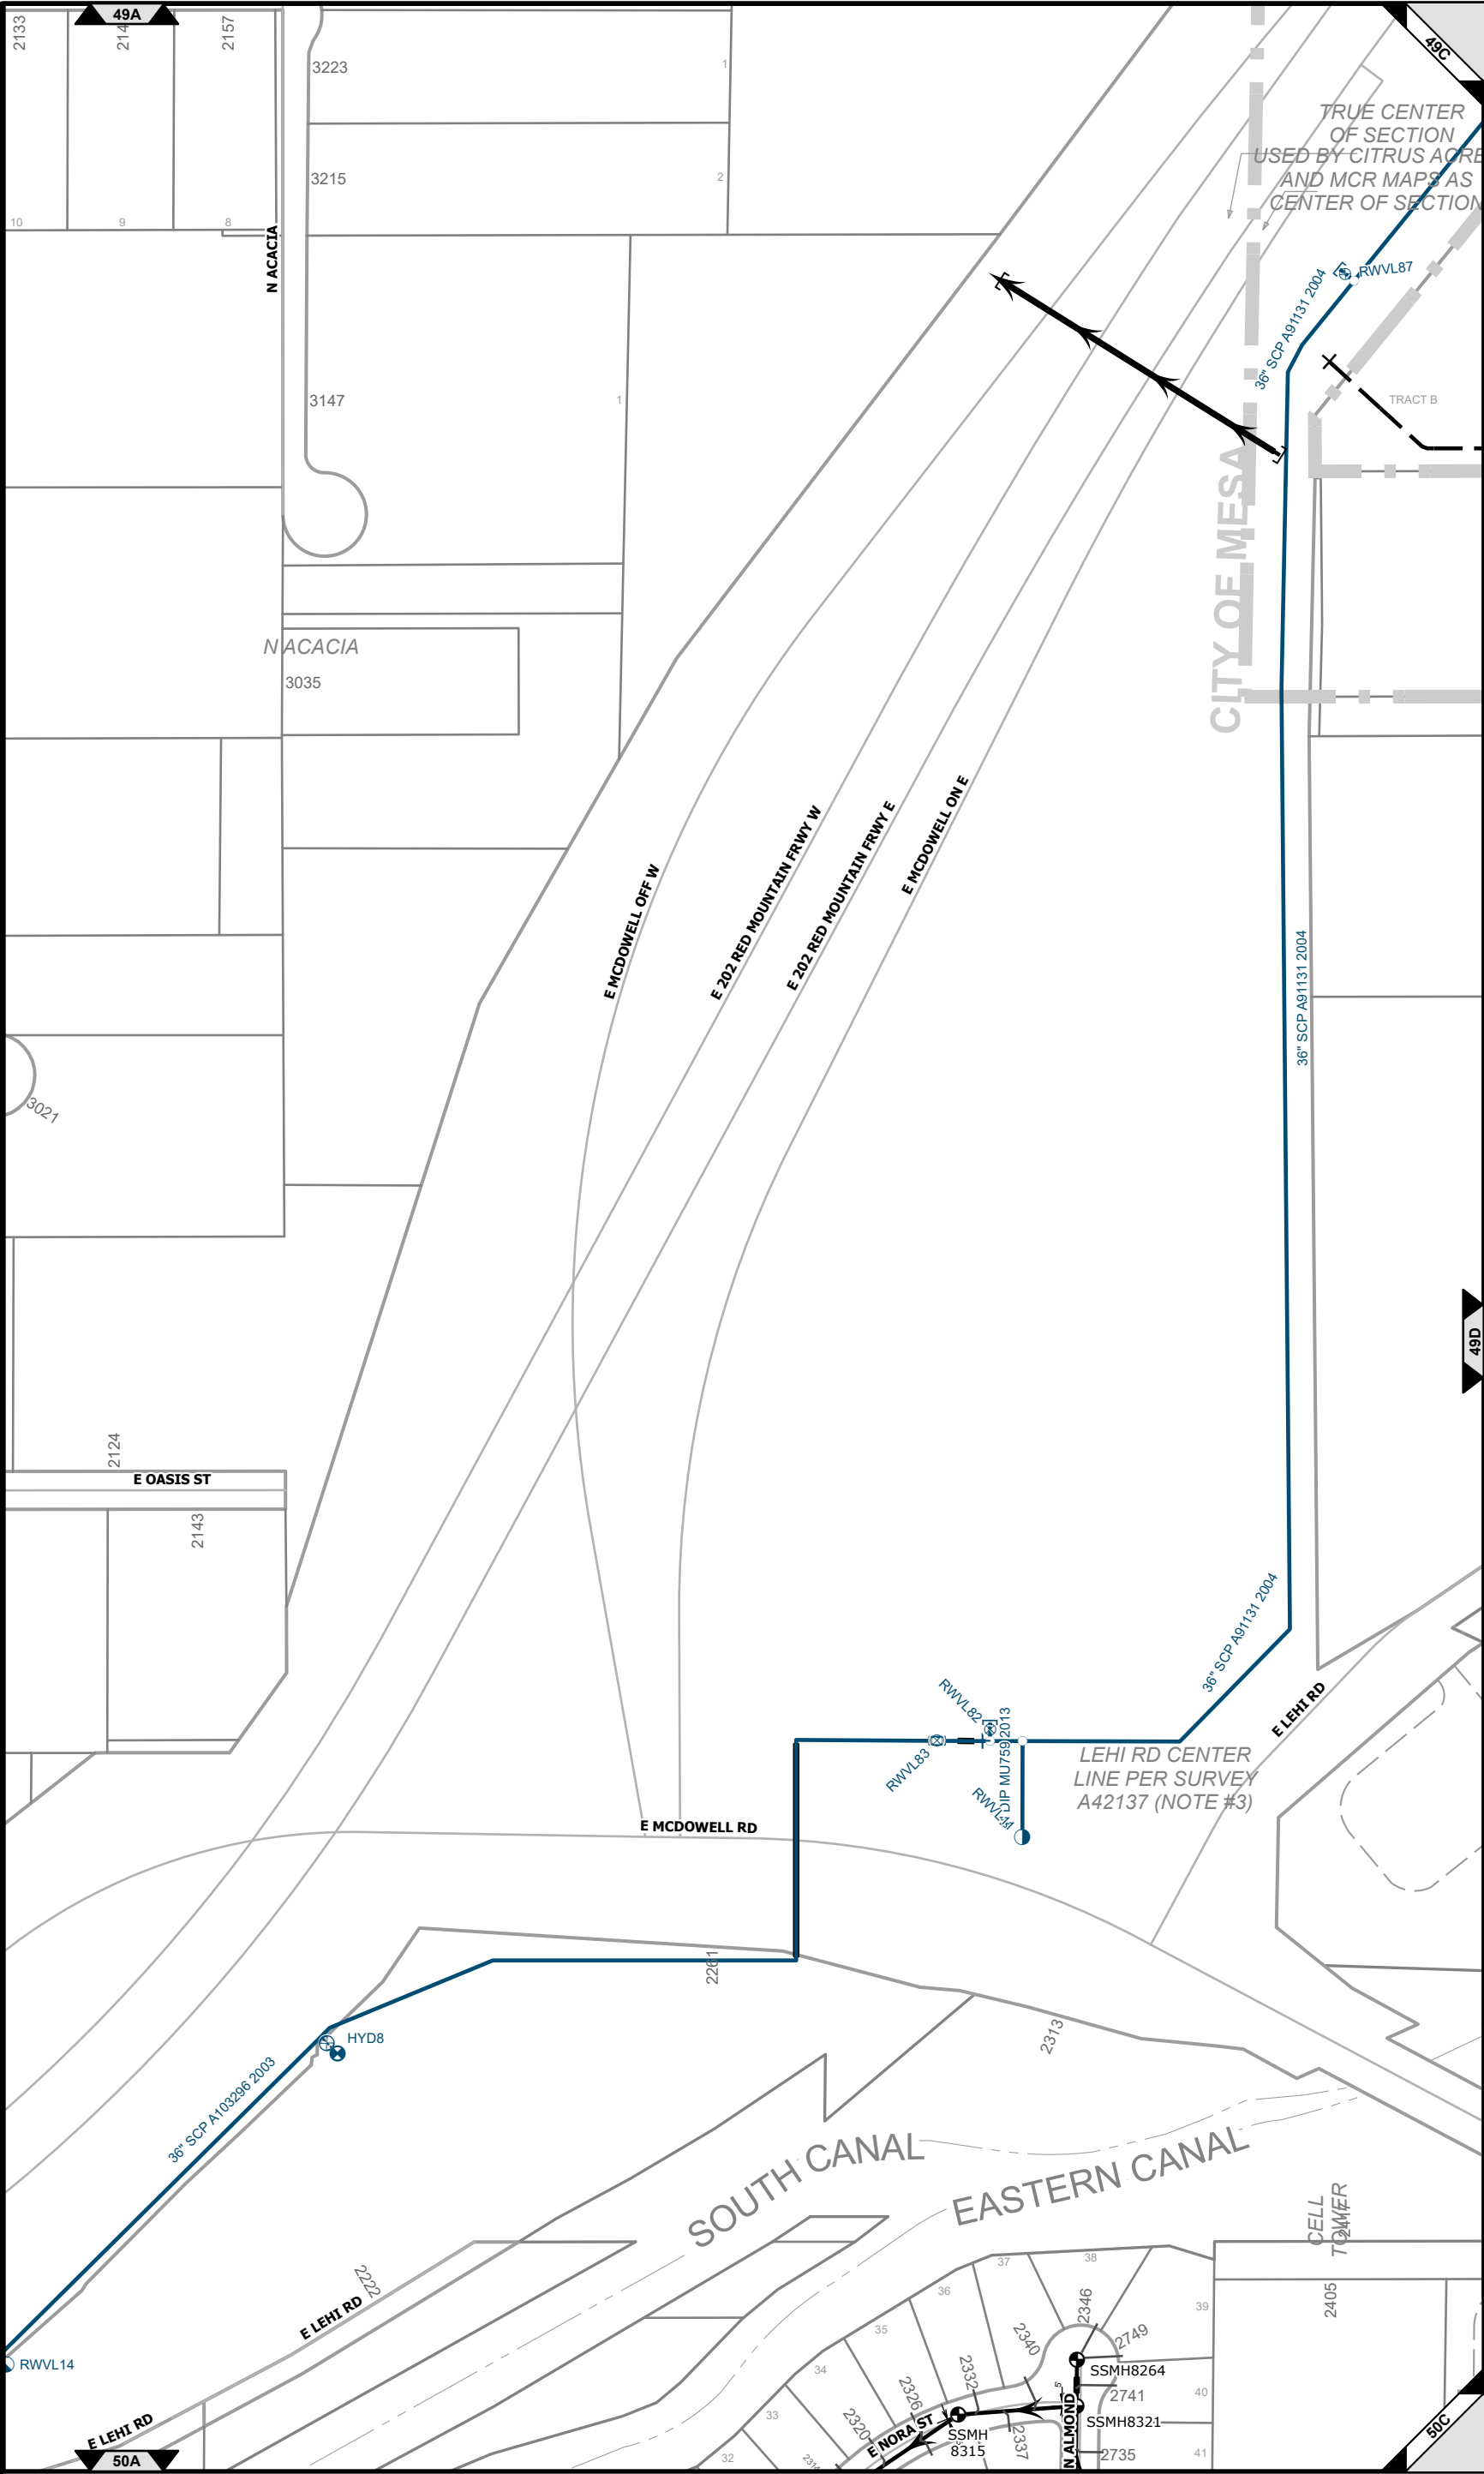

LEGEND
Sewer Line Elements
STANDARD
PRIVATE
FORCE MAIN
PRIVATE
FORCE MAIN
SERVICE
LINE
ODOR CONTROL
LINE
ABANDONED
PIPE
PERMITTED
PIPE
CASING
Reclaimed Water Line Elements
STANDARD
PRIVATE
HYDRANT/SERVICE
LATERAL
ABANDONED
PIPE
PERMITTED
PIPE
Sewer Equipment
BEND - HORIZONTAL
BEND - VERTICAL
CLEANOUT
SEWER PUMP
MANHOLE - DROP
OR STANDARD
MANHOLE - DIVERSION
MANHOLE - JUNCTION
STRUCTURE
MAIN CHANGE
METER
SERVICE CONNECTION
HEADWORKS
VALVE - BALL, GATE
OR PLUG
VALVE - AIR RELIEF
PLUG OR CAP
SYSTEM INTERTIE
ODOR CONTROL ELECTRONIC
MARKER
ODOR CONTROL PULLBOX
ODOR CONTROL SIGN
Reclaimed Water Equipment
BLOWOFF
CAP
CROSS
FIRE HYDRANT
HEADWALL
INFLOW
OUTFLOW
ENCLOSURE
METER
METER VAULT
RECLAIMED PUMP
REDUCER
TEE
TEST LEAD
VALVE - AIR RELIEF
VALVE - SYSTEM
VALVE - HYDRANT
VERTICAL BEND
Mapping Support
CROSS OVER/UNDER
GRAPHIC NOTE

