


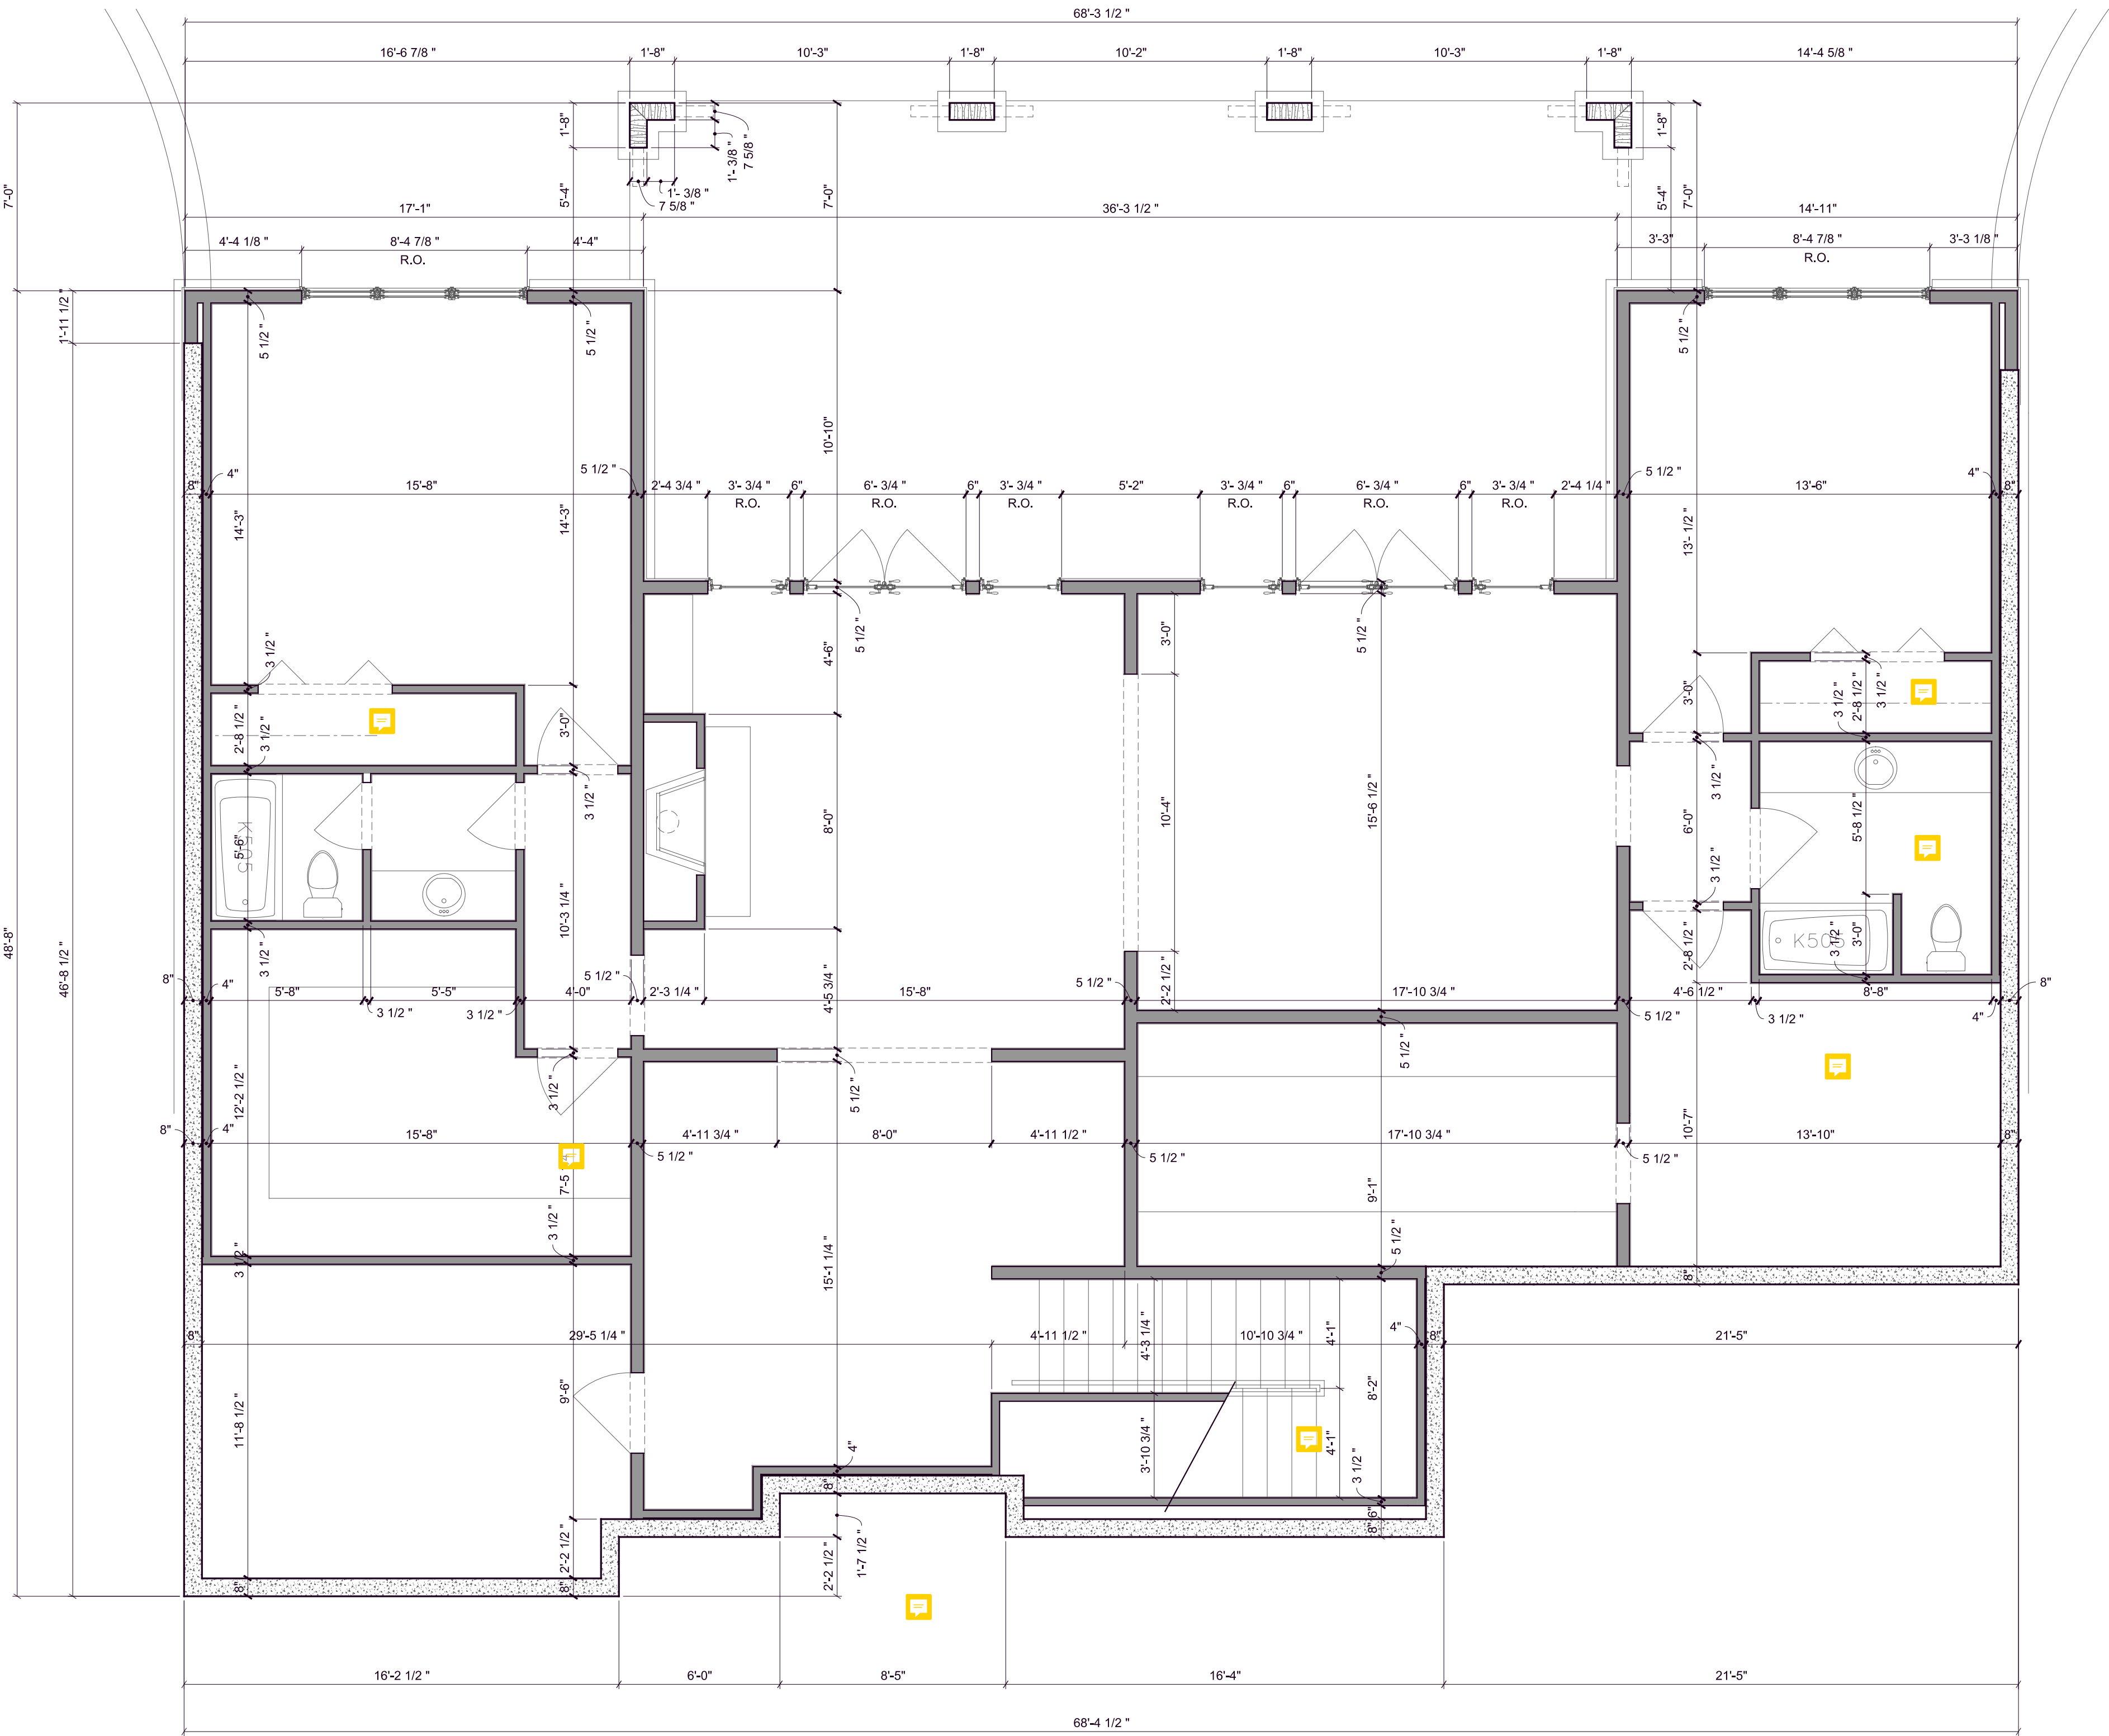

01
A2.00D

BASEMENT LEVEL DIMENSIONED PLAN

SCALE: 1/4" = 1'-0"

HEATED FLOOR AREA: 2616 SF
GARAGE FLOOR AREA: 781 SF

Hagan Architects
754 Woodland Avenue SE
Atlanta, Georgia 30316
404.217.3715 telephone

A New Home
for
Barry and
Cheryl Ritzel

Project Number:	201209.00
Sheet Issue Date:	June 09, 2013
Sheet Plot Date:	October 02, 2013

Revisions

△ November 21, 2013

Sheet

A2.00D

BASEMENT LEVEL
DIMENSIONED PLAN

FOR CONSTRUCTION

Copyright©2013 Hagan Architects, Inc. All rights reserved.
All information contained herein is the exclusive
property of Hagan Architects, Inc. and is not to be used
in whole or in part for any work, coordination or
constructions other than that which is described
in these documents without specific written consent
from and full compensation to Hagan Architects, Inc.