

NEW YORK CENTRAL RAILROAD N/F

(137.04'DEED)  
137.91' MEASURED

N74°00'00"E

400.00'

18" SAN.

VILLAGE OF EAST SYRACUSE

SEWER RIGHT OF WAY  
BOOK 404 PAGE 191

APPROXIMATE LOCATION 15" SEWER  
(REPUTEDLY ABANDONED)

121,600 SQ.FT.+-  
2.792 AC.+-

VENT

A.C. □

381.0'

DECK

DECK

FIRST STREET

ONE STORY BUILDING  
No. 304

BLDG.

BLDG.

BURROWS STREET

BAGG STREET

EAST LINE YENNOCK N/F  
(PARALLEL TO BURROWS STREET)

11.9'

12.1'

60.1'

N16°00'00"W

304.00'

BLDG.

80.5'

11.6'

20.0'

101.85'

GRAVEL

77.8'

31.6'

50.05'

49.9'

20.4'

24.3'

CONCRETE

12.6'

62.4'

62.3'

33.8'

BLACKTOP

80.5'

11.65'

20.0'

101.9'

GRAVEL

VERTICAL PVC PIPE  
0.5'± OVER

CONC.

60.1'

6.8'

FOUNDATION  
0.5' CLEAR

70.46'  
MEASURED

SOUTHEAST CORNER  
LIBERATORE TO YENNOCK  
BOOK 1689 PAGE 40


150.00'

S74°00'00"W

400.00'

WEST SECOND STREET

GRAPHIC SCALE

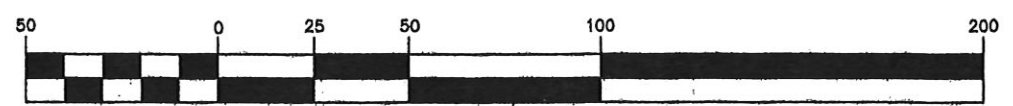

( IN FEET )  
1 inch = 50 ft.

**LAND LINES**  
SURVEYING, P.C.

6181 JAMESVILLE TOLL ROAD  
JAMESVILLE, NEW YORK 13078

I HEREBY CERTIFY THAT THIS  
IS A CORRECT MAP MADE  
FROM THE STATE COLIMOGRAPH SURVEY

LICENSE No. 50450

PART OF MILITARY LOT 42  
VILLAGE OF EAST SYRACUSE  
TOWN OF DEWITT  
COUNTY OF ONONDAGA  
STATE OF NEW YORK  
KNOWN AS:  
304 WEST SECOND STREET

SCALE: 1"=50'      DATE: 5/9/2011  
DRAWN BY: CMK      DWG.No.: 110511