

CANCELED RX PORTION OF
REMODEL - PAINT AND PIN
LETTERS ONLY



STORE NUMBER: 680

STREET: 153 CENTRAL AVE.
CITY, STATE, ZIP: ALBANY, NY 12206
PROJECT TYPE: RX + CHAIN REFRESH
DEAL TYPE:

CS PROJECT NUMBER: 127477

ARCHITECT OF RECORD:



ARCHITECTURE AND ENGINEERING P.C.
46 East Main Street
Suite 201
Somerville, NJ 08876
908.462.9700
www.core-eng.com

CONSULTANT:

DEVELOPER:

SEAL:

REVISIONS

0	ISSUED FOR BID	2/20/19
0	ISSUED FOR PERMIT	2/28/19
1	RX REVISIONS	6/12/19

CVS PM: JASON LEAVER

DRAWING BY: C.NOBLE

DATE: 2/20/19

CSG JOB NUMBER: 25496


TITLE:

FLOOR FINISH PLAN

SHEET NUMBER:

A21

COMMENTS:

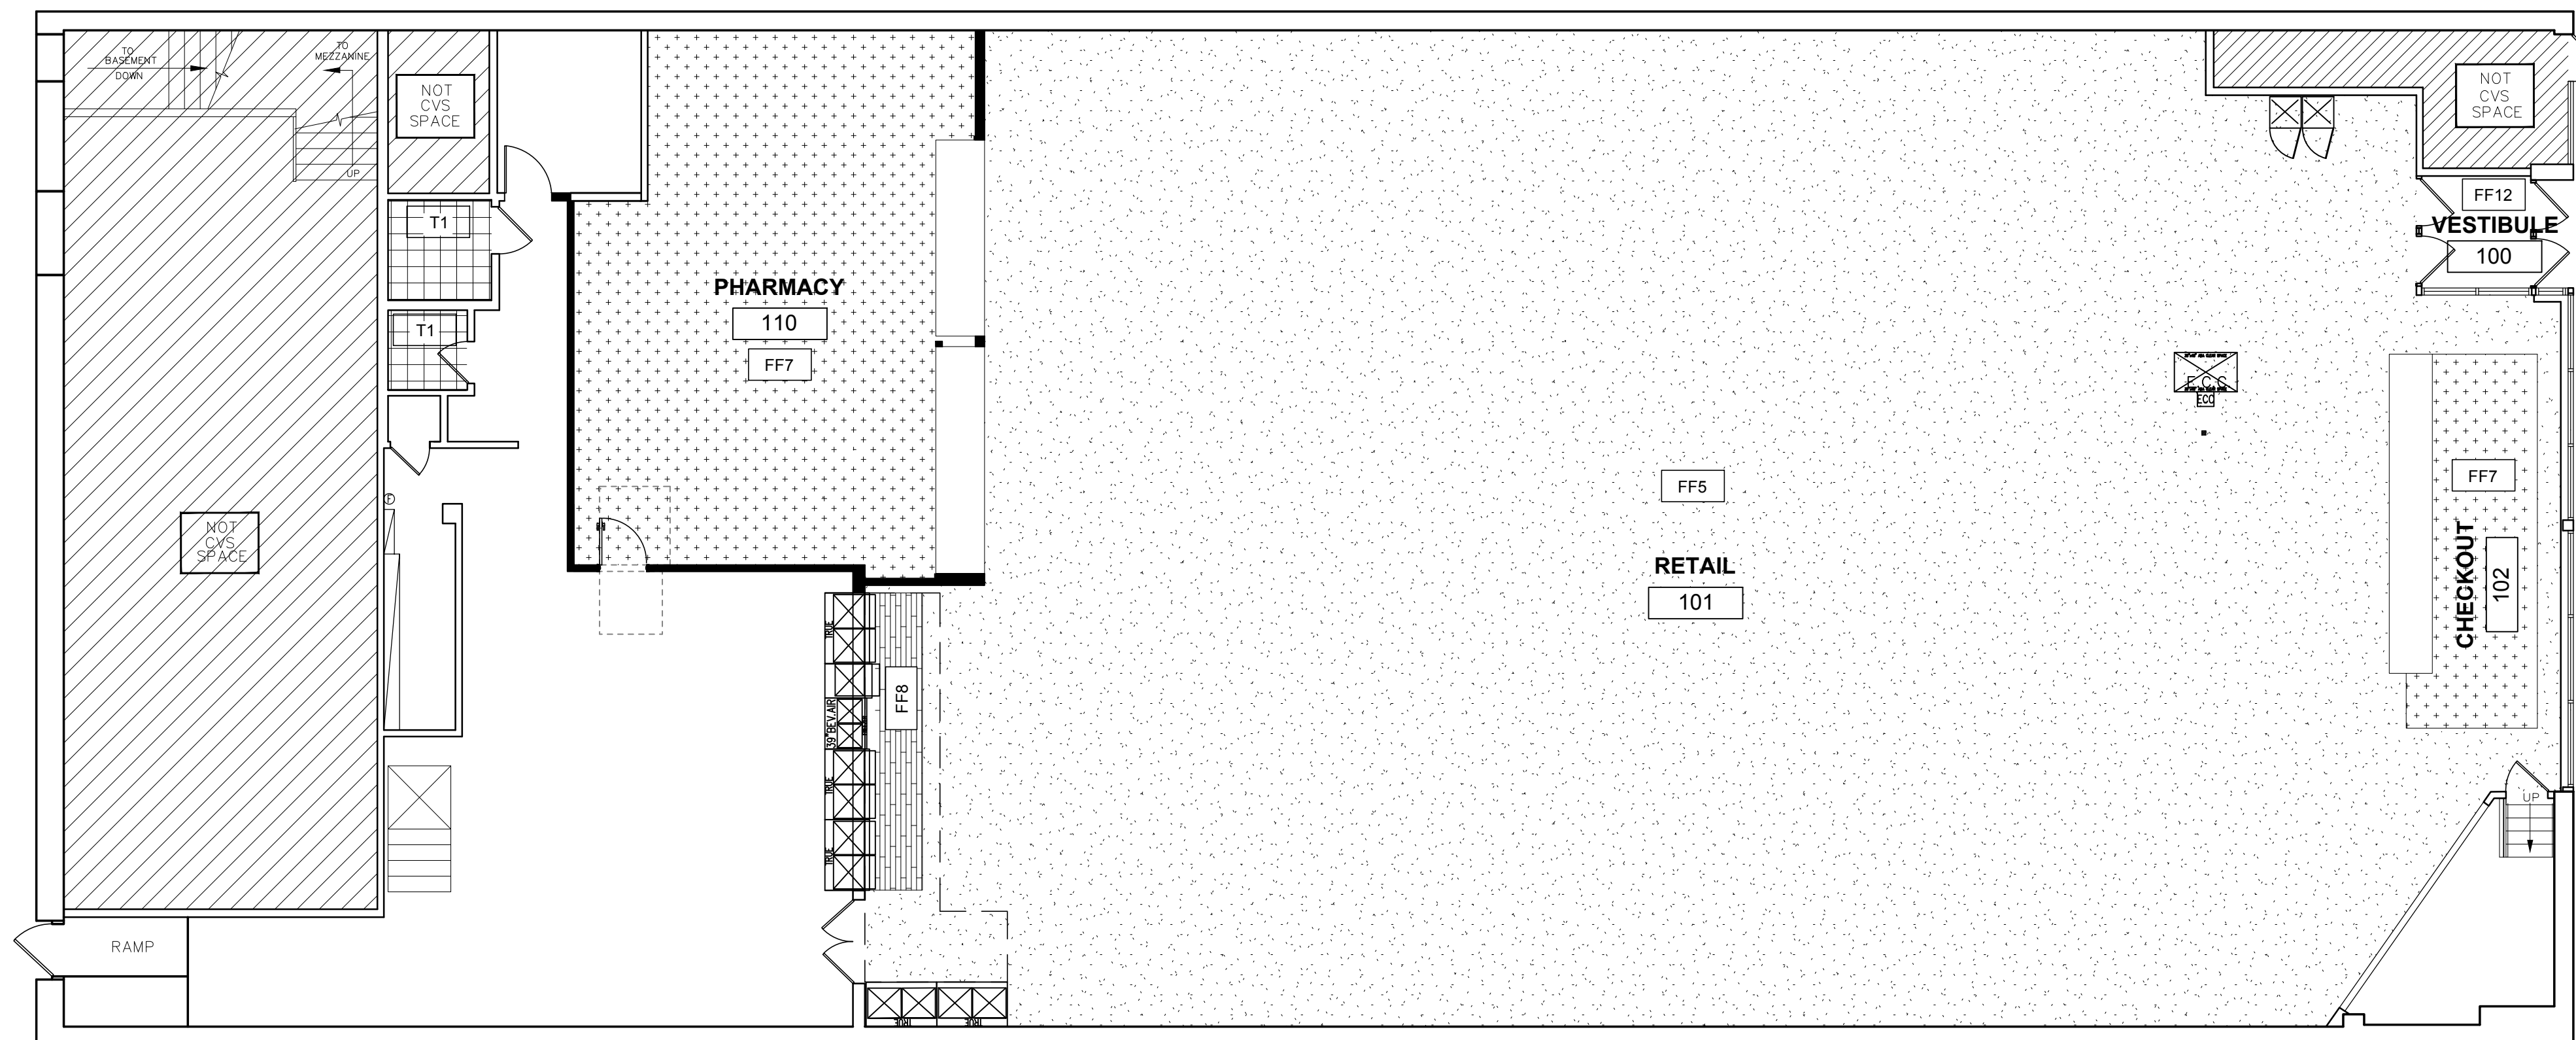

LEGEND

- XF FINISH DESIGNATION
- CARPET TILE AS SCHEDULED
- CARPET TILE (DRIVE AISLE)
- CARPET TILE (CHECKOUT)
- VINYL TILE AS SCHEDULED
- VINYL TILE AS SCHEDULED
- RIBBED ENTRANCE TILE AS SCHEDULED
- CONCRETE SEALER AS SCHEDULED, APPLY AFTER ALL STRIPED AREAS HAVE BEEN COMPLETED
- STRIPED AREA - PAINT 4" PERIMETER OUTLINE W/ 4" 45° DIAGONAL INFILL STRIPING AT 18" OC. PAINT AS SCHEDULED
- CERAMIC TILE AS SCHEDULED

GENERAL NOTES:
PROVIDE TRANSITION STRIP BETWEEN ALL FLOOR TYPES