


14069

R.E.I. 4080 N. 20th AVE WAUSAU, WI 54401 (715)675-9784

R.E.I. 4080 N. 20th AVE WAUSAU, WI 54401 (715) 845-1406
MARATHON CO. CERTIFIED SURVEY MAP NO. 14069
NOTED FOR BEING PART OF THE NORTHWEST 1/4 OF THE
TOWN OF MARATHON, MARATHON COUNTY, WISCONSIN

MARATHON CO. CERTIFIED SURVEY MAP
OF A PART LOT 1 OF MARATHON COUNTY CERTIFIED SURVEY MAP NUMBER 568, BEING PART OF THE NORTHWEST 1/4 OF THE
SOUTHEAST 1/4 OF SECTION 10, TOWNSHIP 28 NORTH, RANGE 7 EAST, TOWN OF RIB MOUNTAIN, MARATHON COUNTY,
WISCONSIN

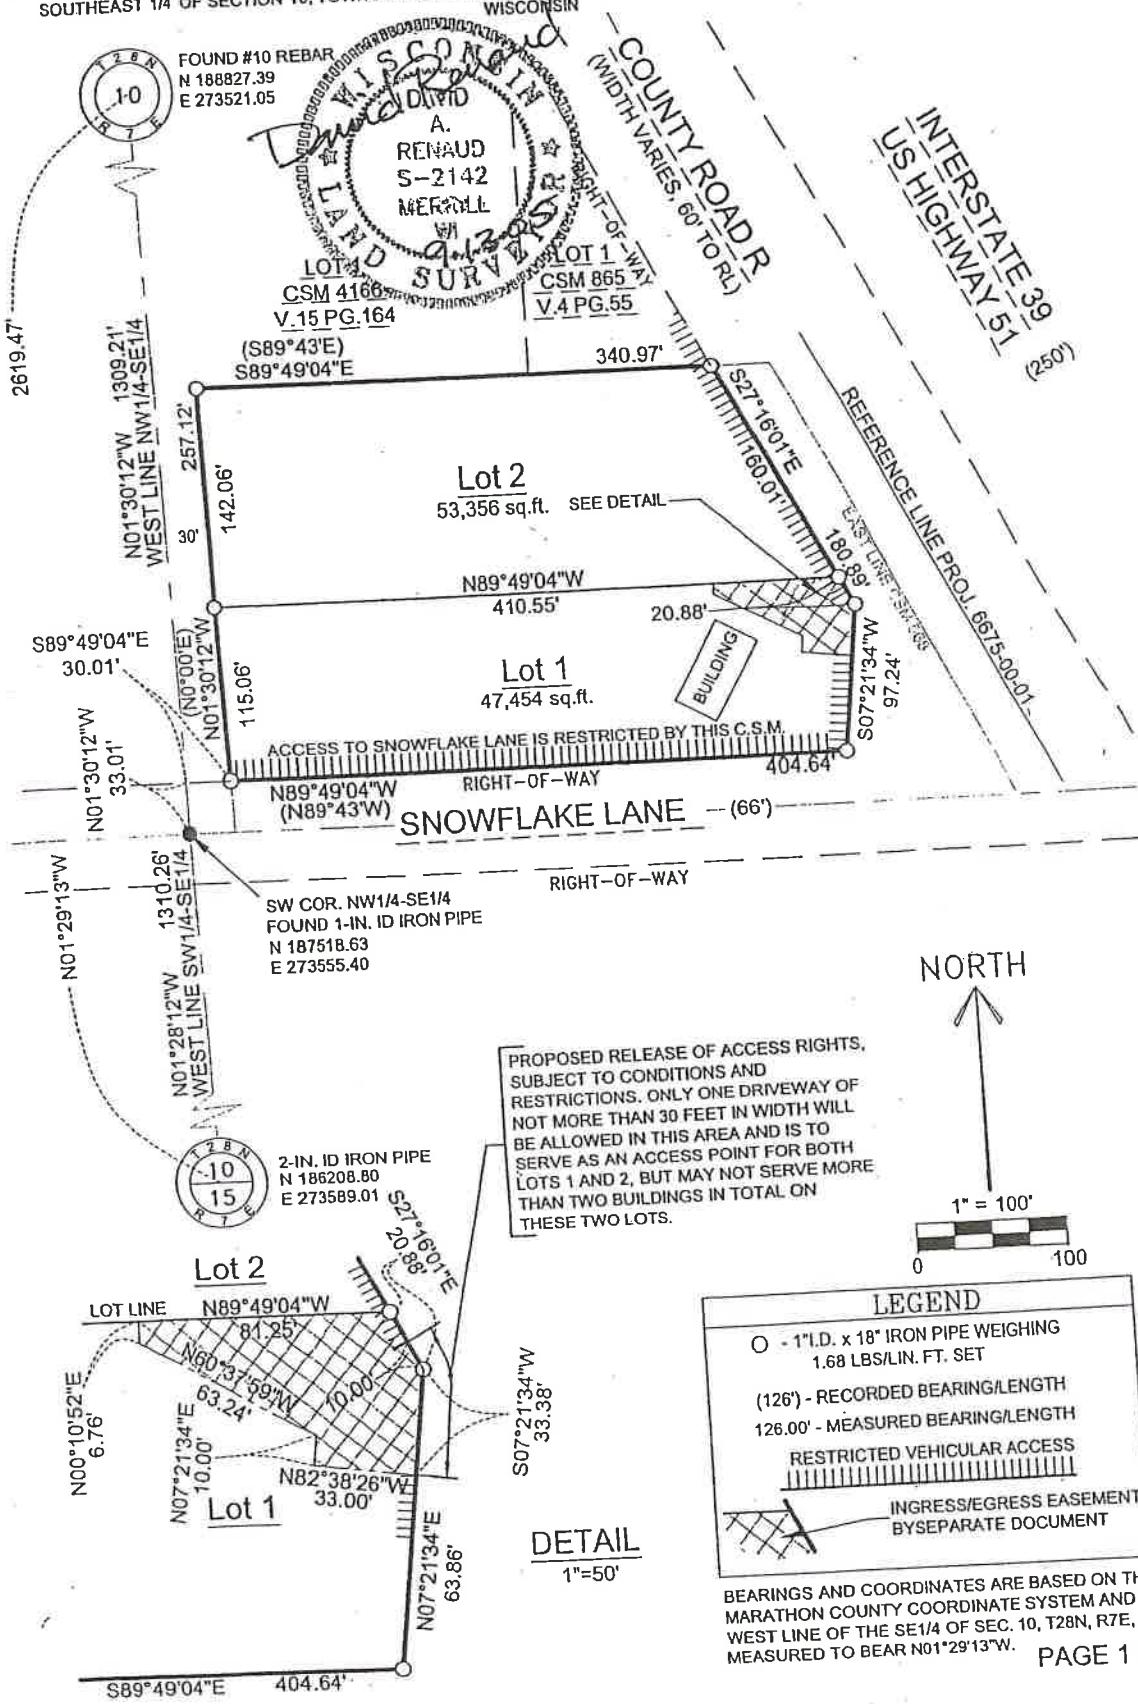


$$\begin{array}{r}
 53,356 \text{ Sq Ft} \\
 \times \$4.00 / \text{ Sq ft} \\
 \hline
 \$213,424
 \end{array}$$

\$213,424

EXHIBIT

5

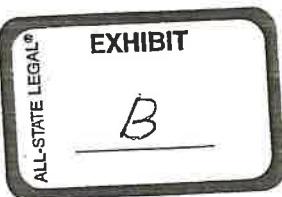

0 100
LEGEND
O - 1" I.D. x 18" IRON PIPE WEIGHING
1.68 LBS/LIN. FT. SET
(126') - RECORDED BEARING/LENGTH
126.00' - MEASURED BEARING/LENGTH
RESTRICTED VEHICULAR ACCESS

INGRESS/EGRESS EASEMENT
BYSEPARATE DOCUMENT

BEARINGS AND COORDINATES ARE BASED ON THE MARATHON COUNTY COORDINATE SYSTEM AND THE WEST LINE OF THE SE 1/4 OF SEC. 10, T28N, R7E, MEASURED TO BEAR N01°29'13"W. PAGE 1 OF 2

PAGE 1 OF 2