




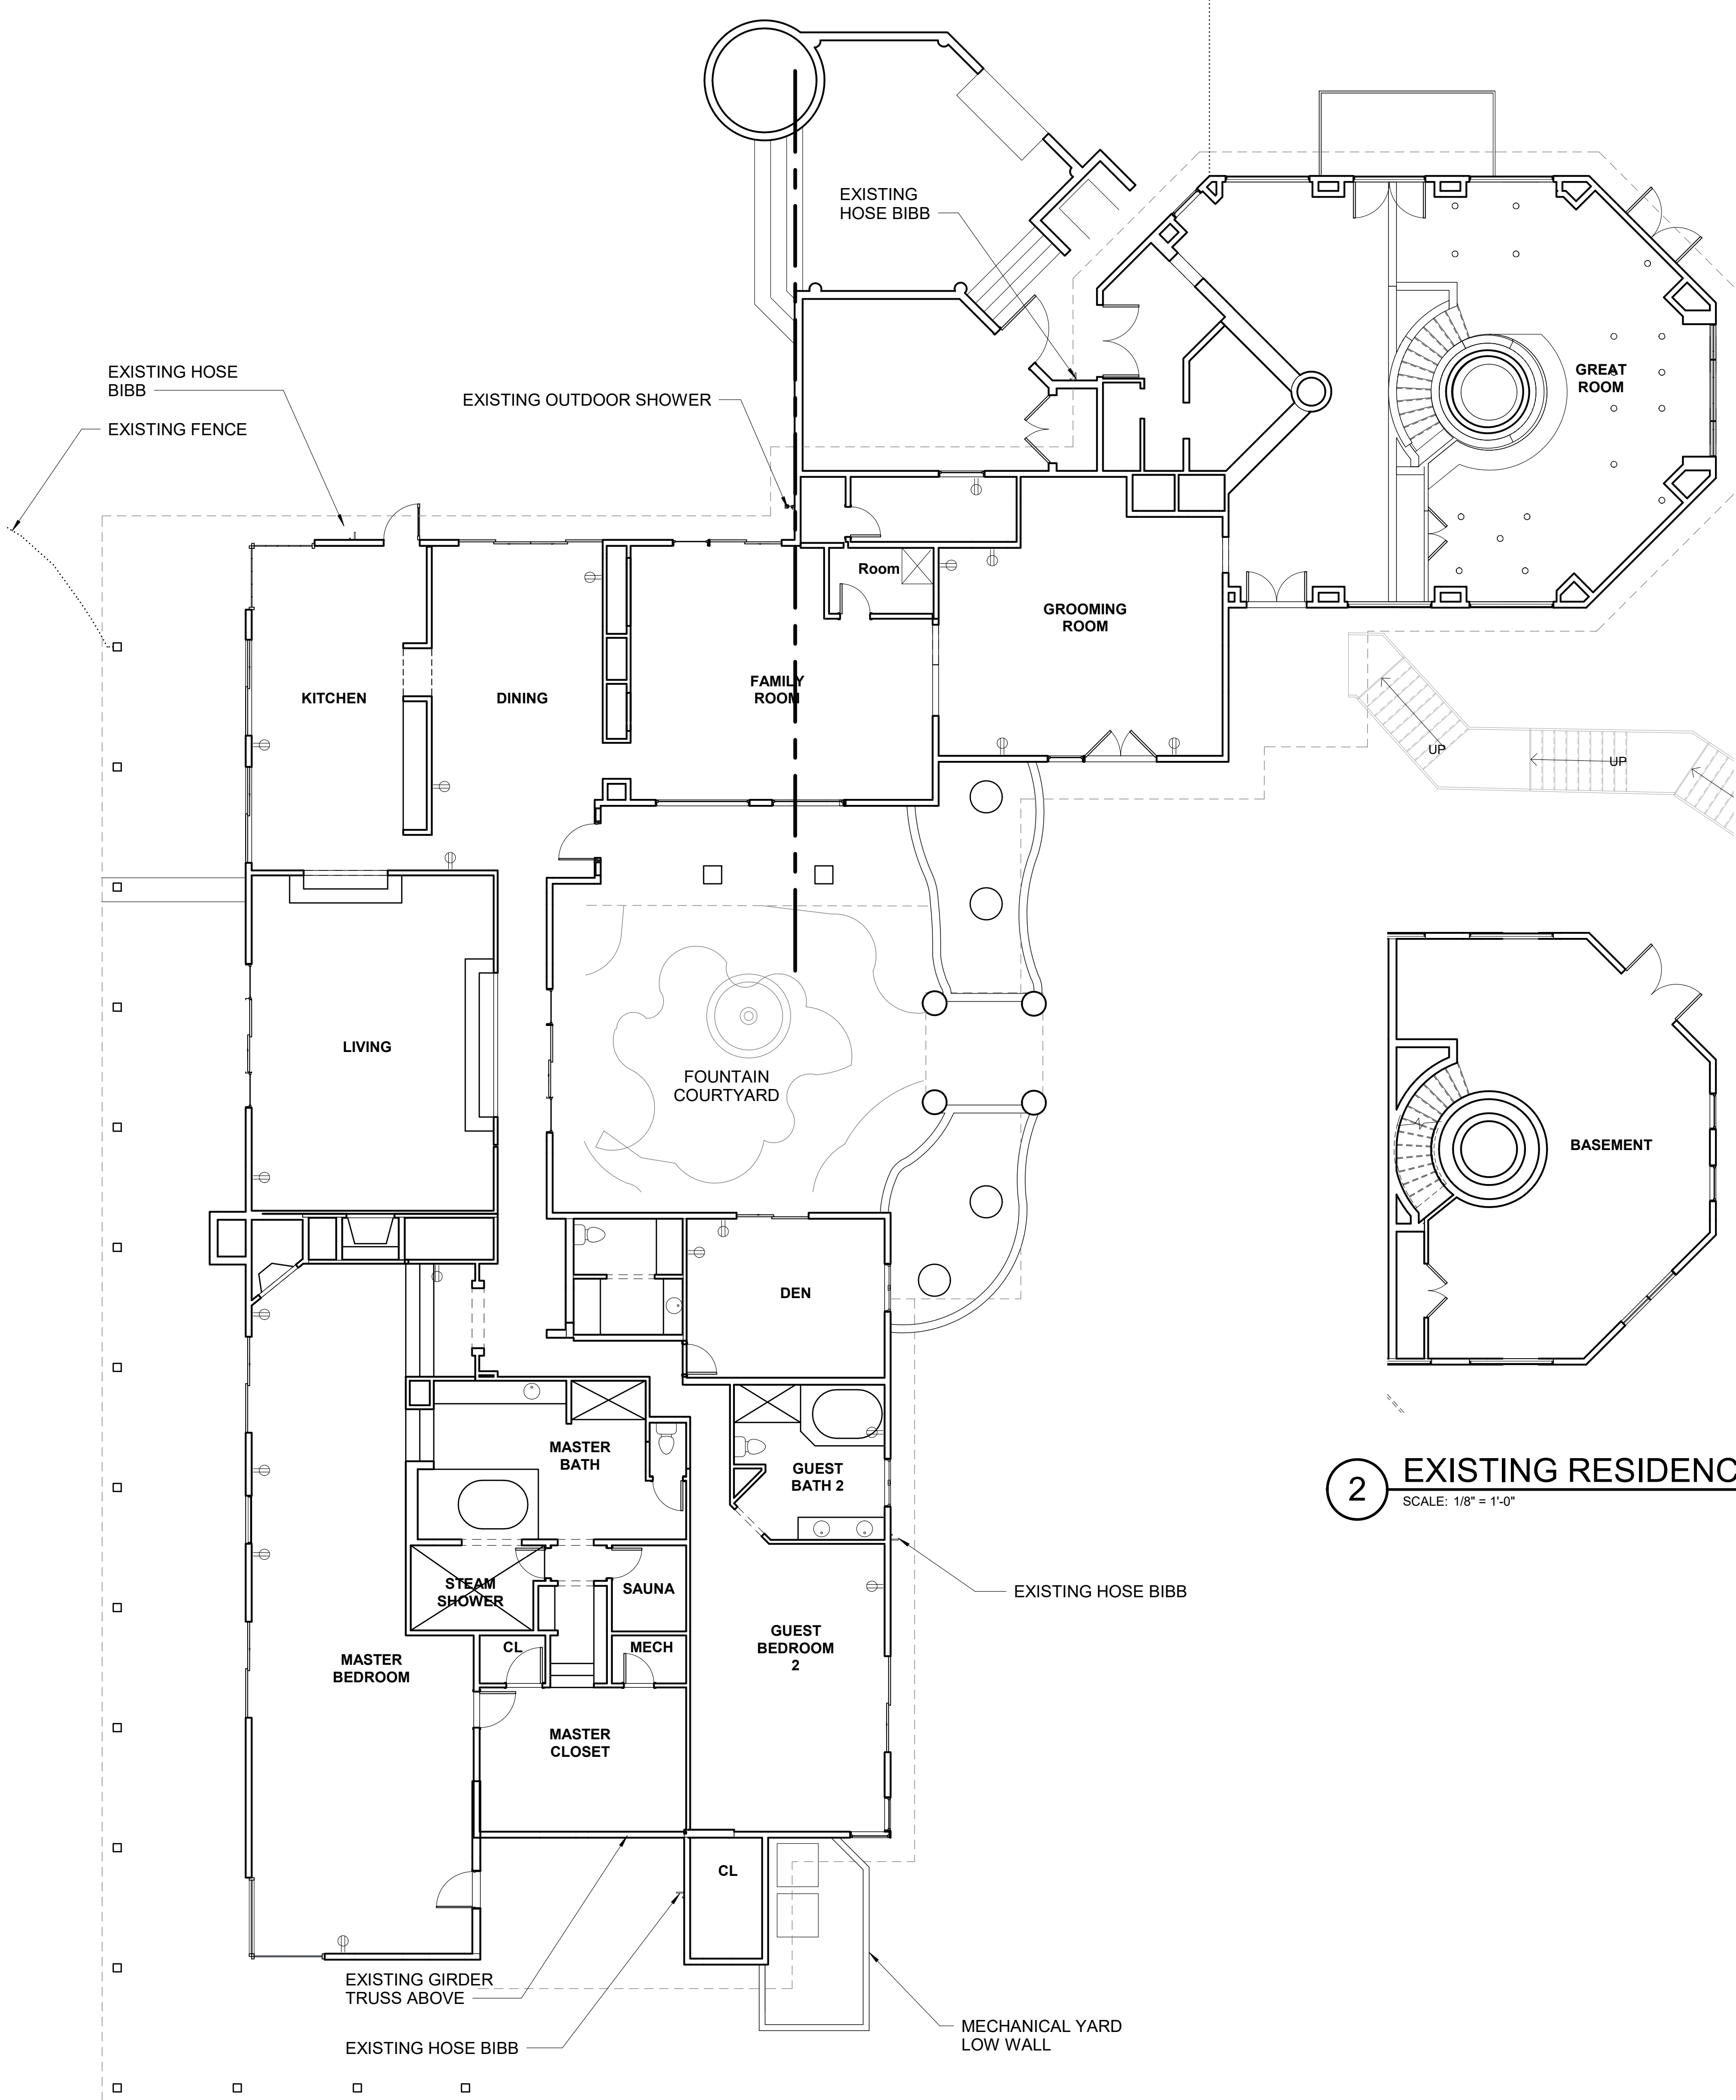

1 EXISTING RESIDENCE - LEVEL 1
SCALE: 1/8" = 1'-0"

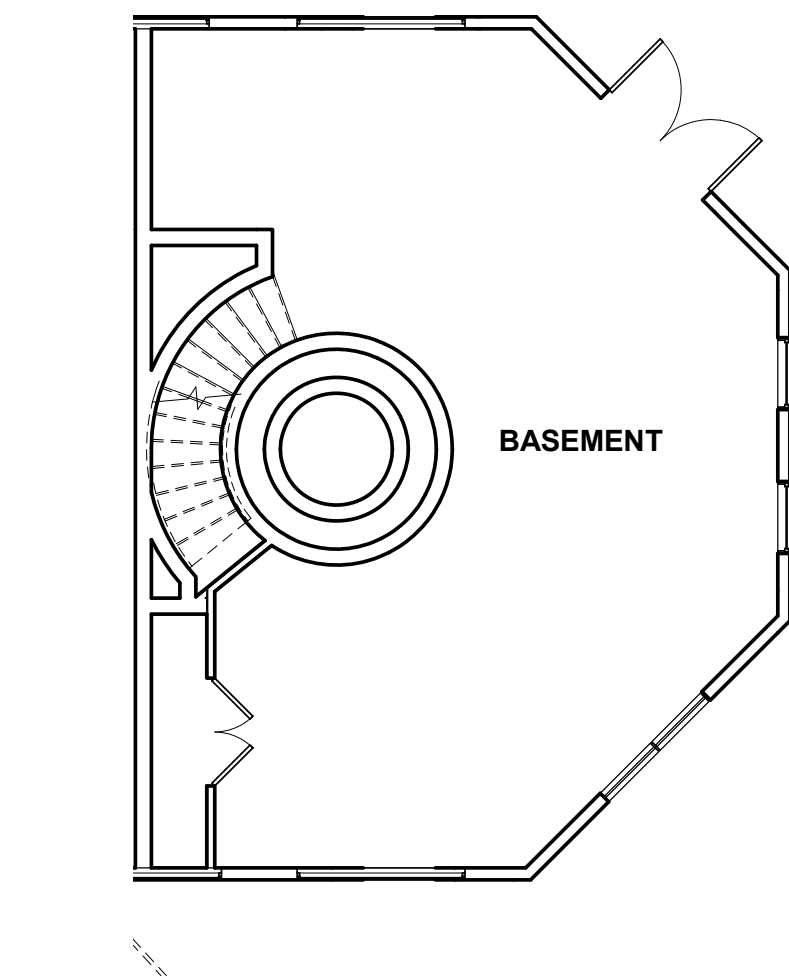

2 EXISTING RESIDENCE - BASEMENT
SCALE: 1/8" = 1'-0"

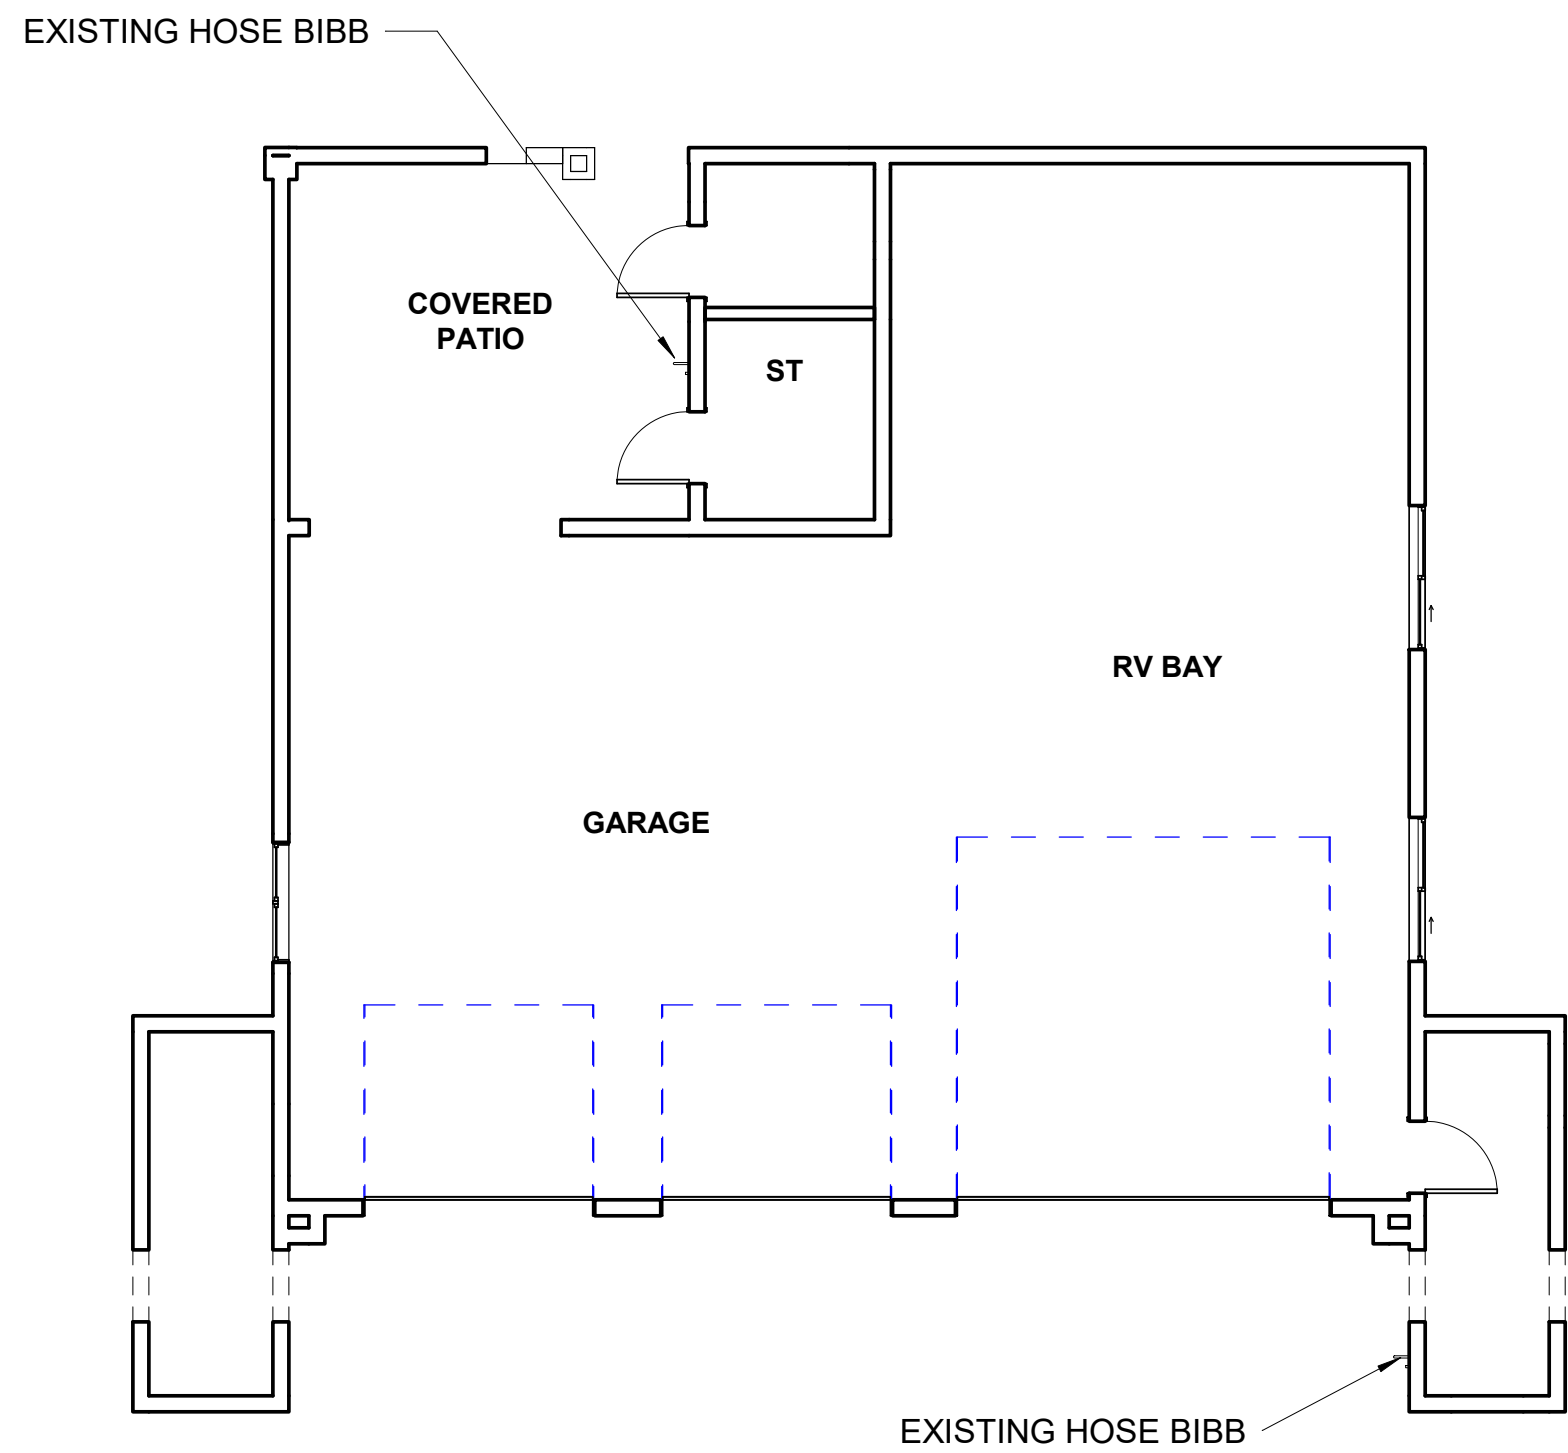

3 EXISTING GARAGE
SCALE: 1/8" = 1'-0"



ARCHITECTURE
DESIGN
LAND PLANNING

20789 N. Pima Road
Suite 220
Scottsdale AZ 85255
480.607.3337
connect@3rdstory.com



Revisions		
mark	description	date

Project Name:
TMAC GROUP
HOME

48063 N US Highway 60

Date: 05/27/2022
Scale: 1/8" = 1'-0"
Dm: Author
Chk: Checker

Sheet Name:
EXISTING FLOOR
PLANS

Sheet No.

A1.06

