

**ET&T LAND HOLDINGS, LLC  
MAMMOTH LUXURY GARAGE CONDOS**


NEC W 166TH ST S. & S. BROADWAY AVE.  
GLENPOOL, OKLAHOMA

**King+Davis Architects**  
201 South Main Street  
Suite 207  
Owasso, Oklahoma 74055  
918.376.3113  
www.k-darchitects.com


ISSUE DATE: 2020.06.02  
REVISIONS:

BUILDING SECTIONS -  
BUILDING C


**A301C**

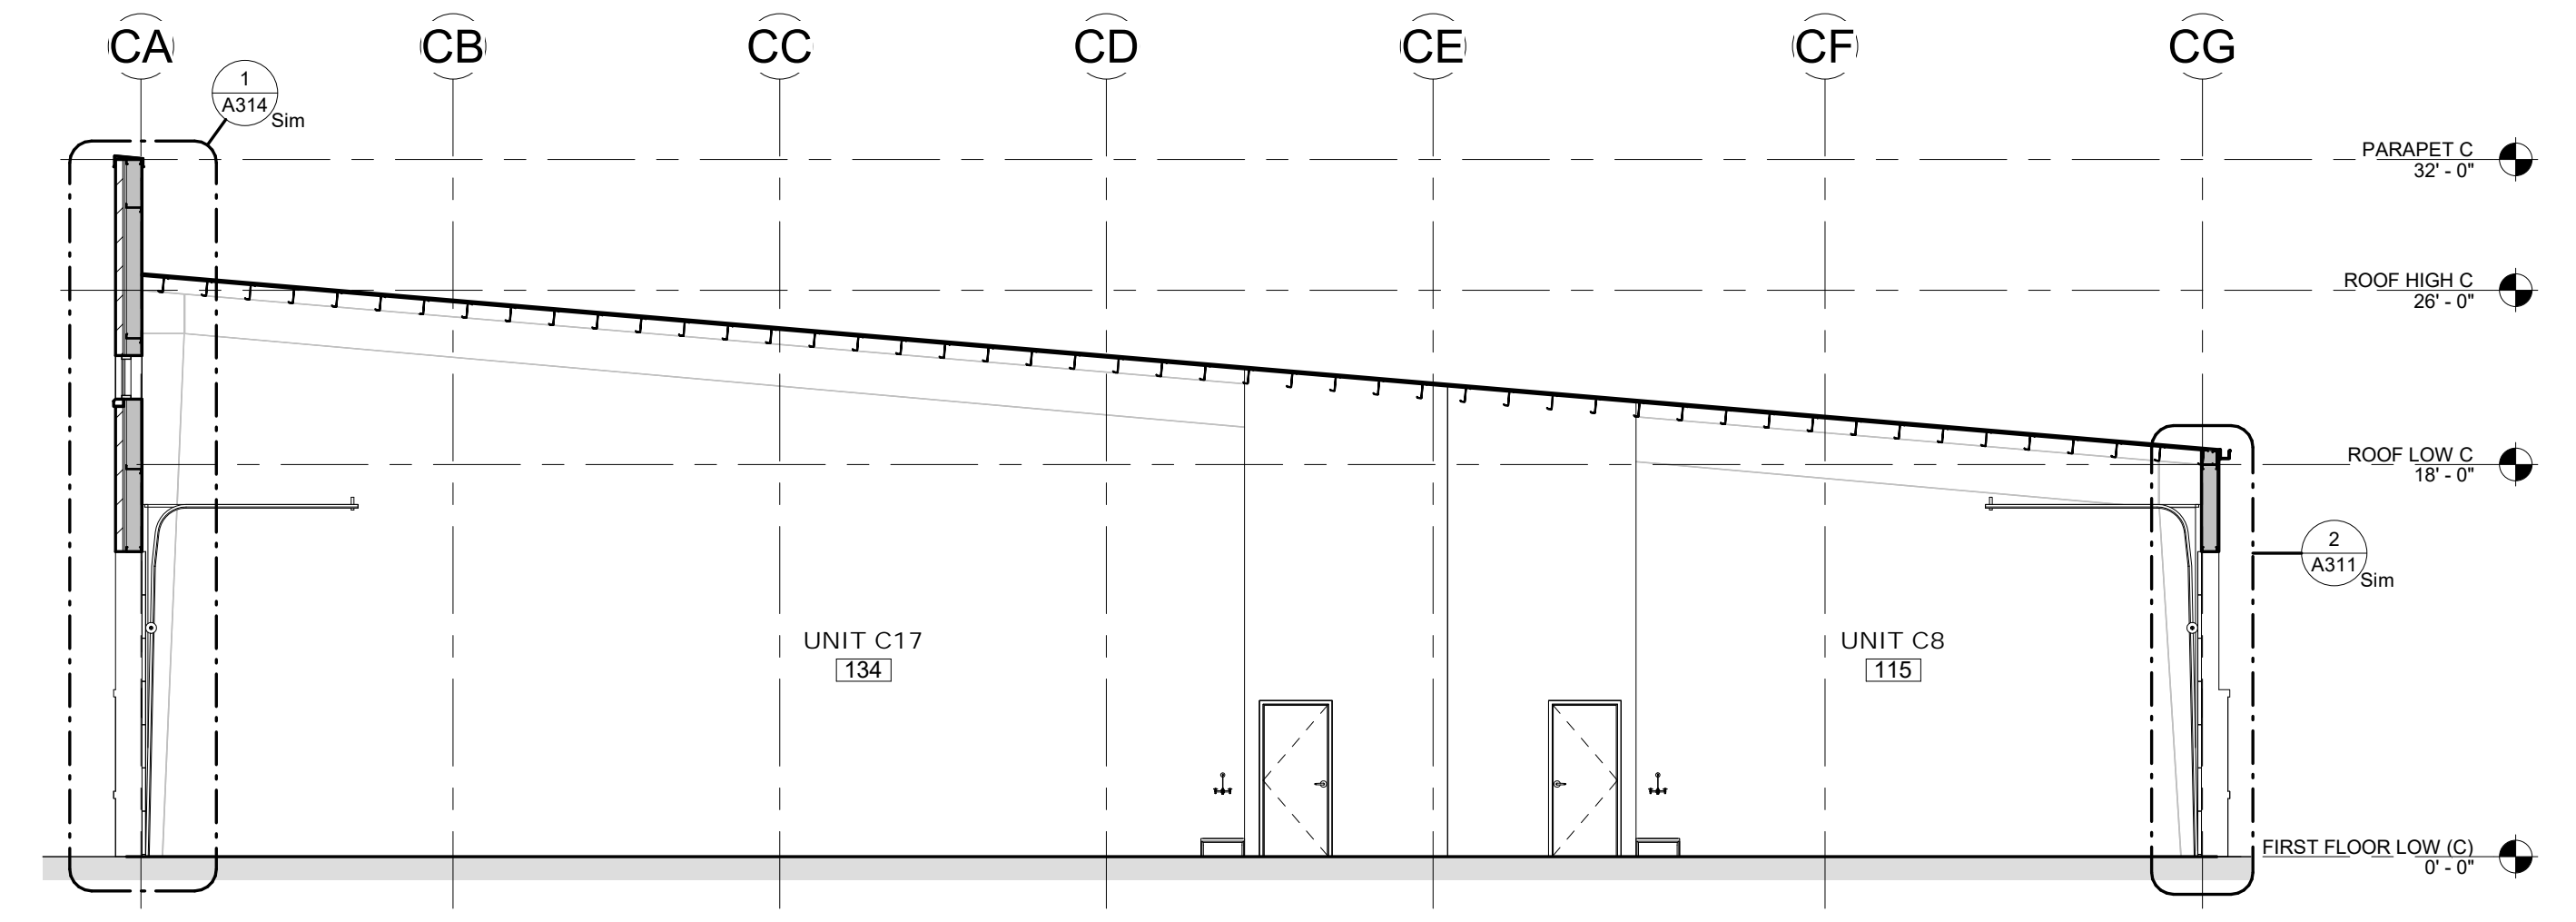


**4 BUILDING SECTION**  
1/8" = 1'-0"

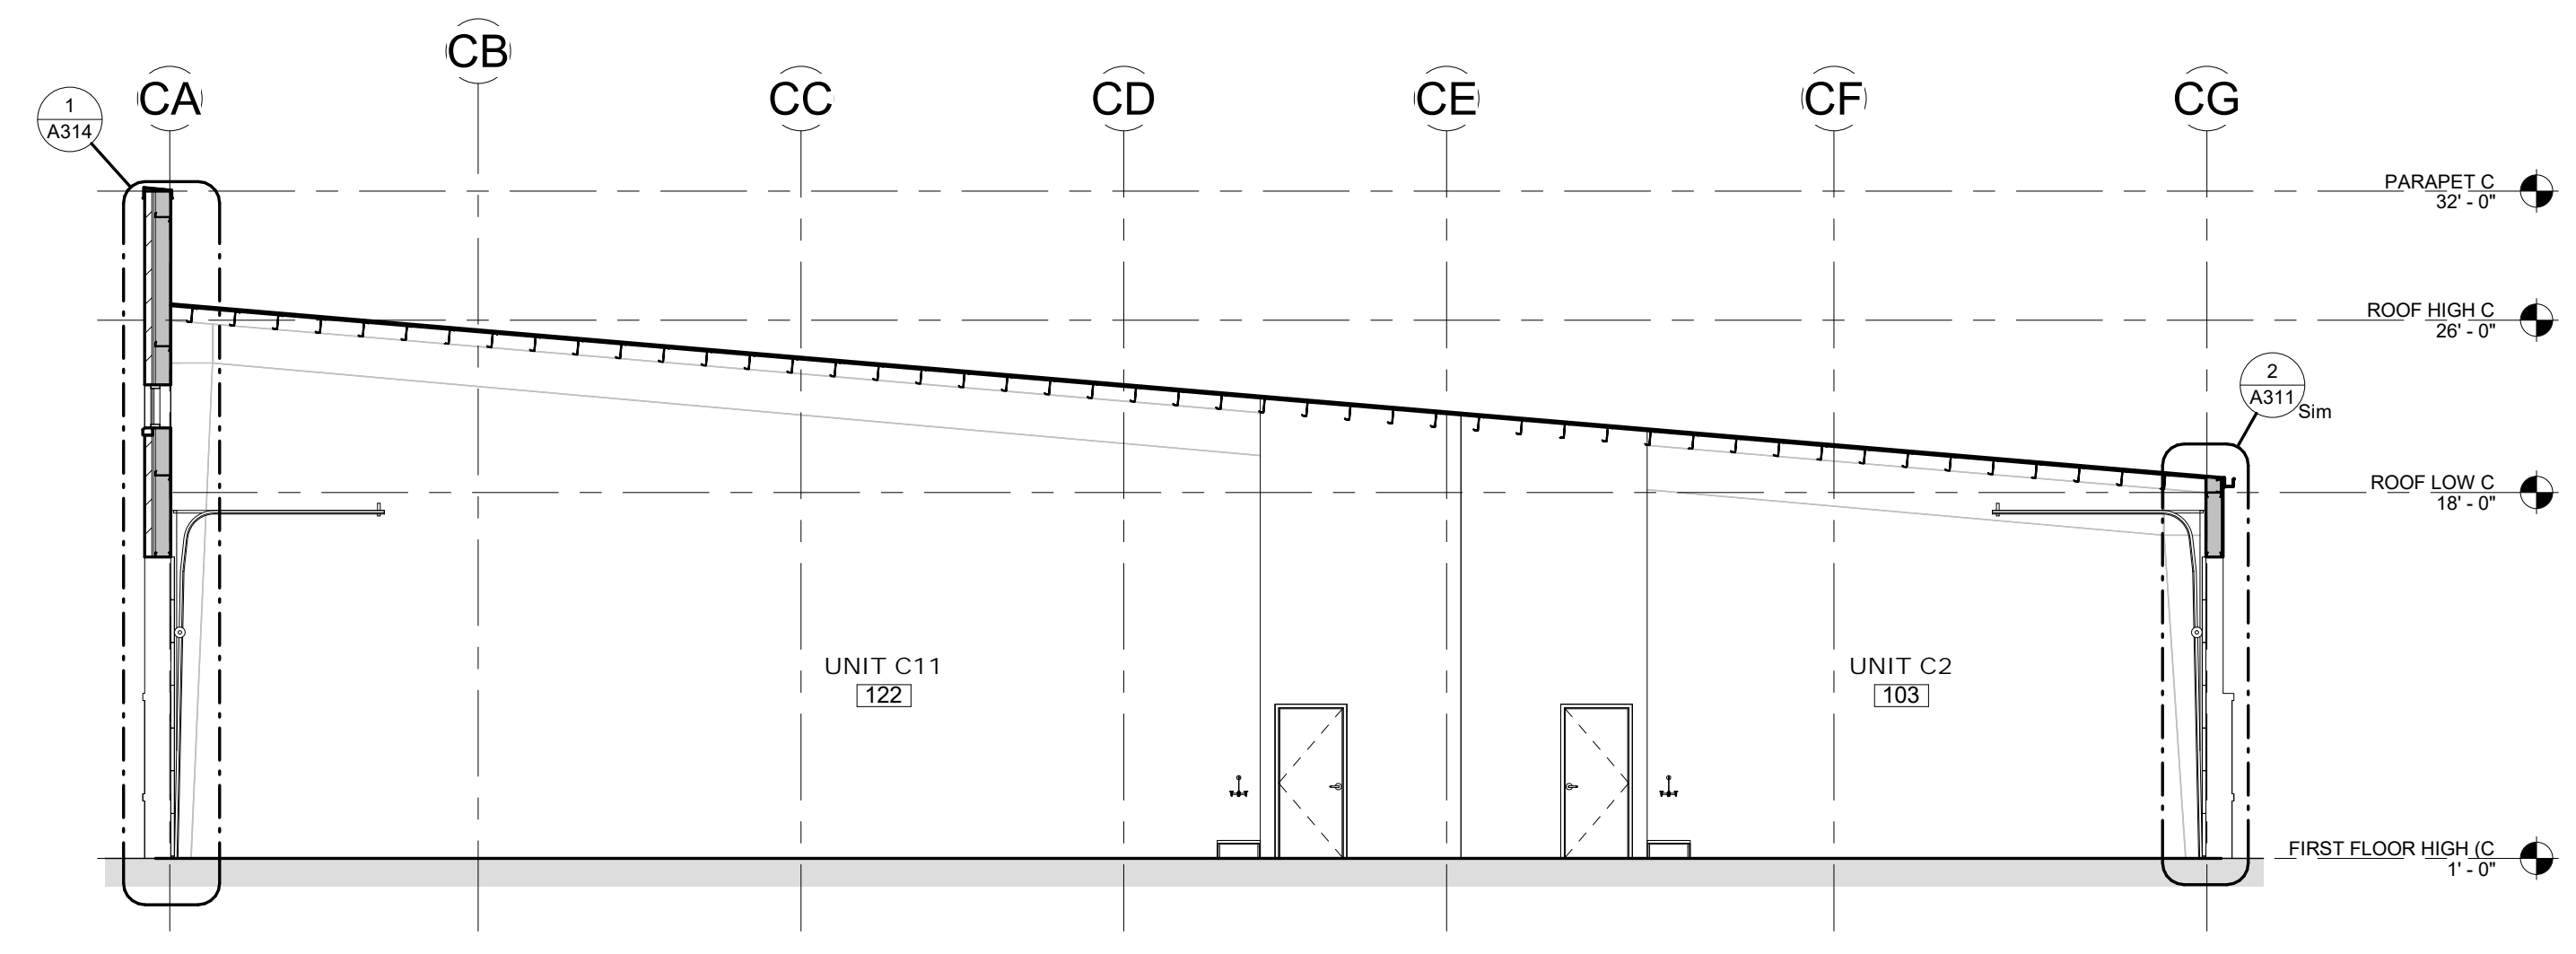

**2 BUILDING SECTION**  
1/8" = 1'-0"

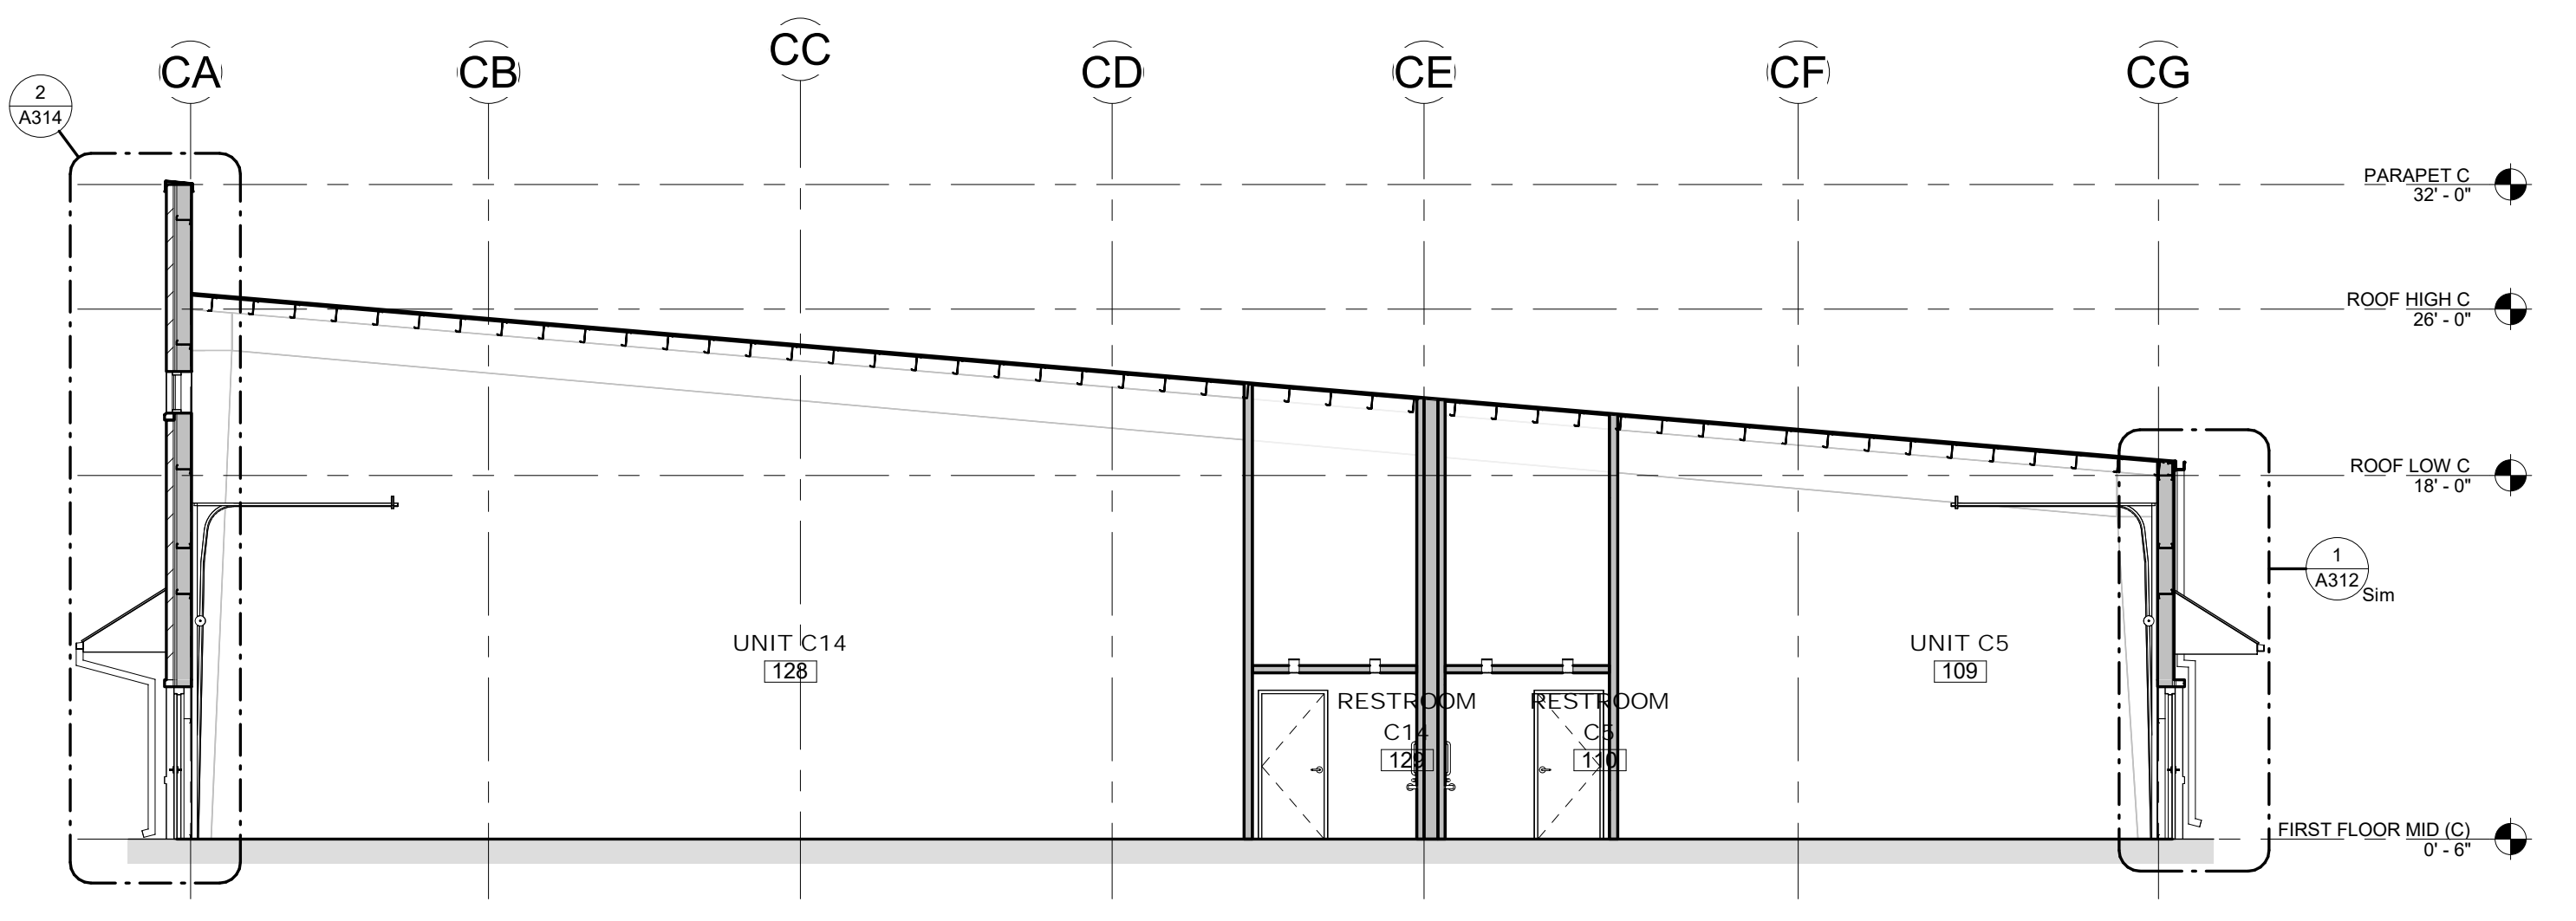

**3 BUILDING SECTION**  
1/8" = 1'-0"

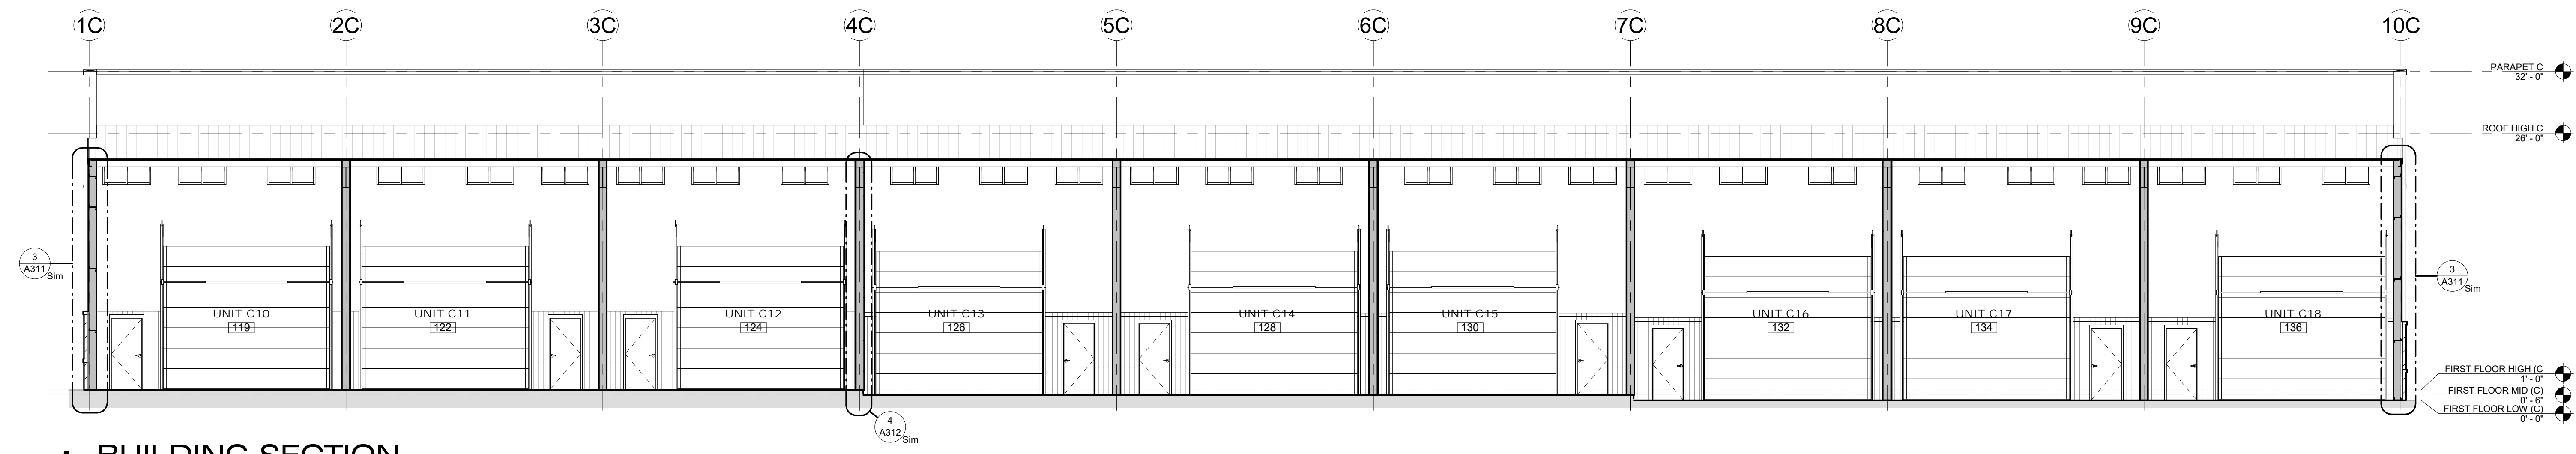

**1 BUILDING SECTION**  
1/8" = 1'-0"