

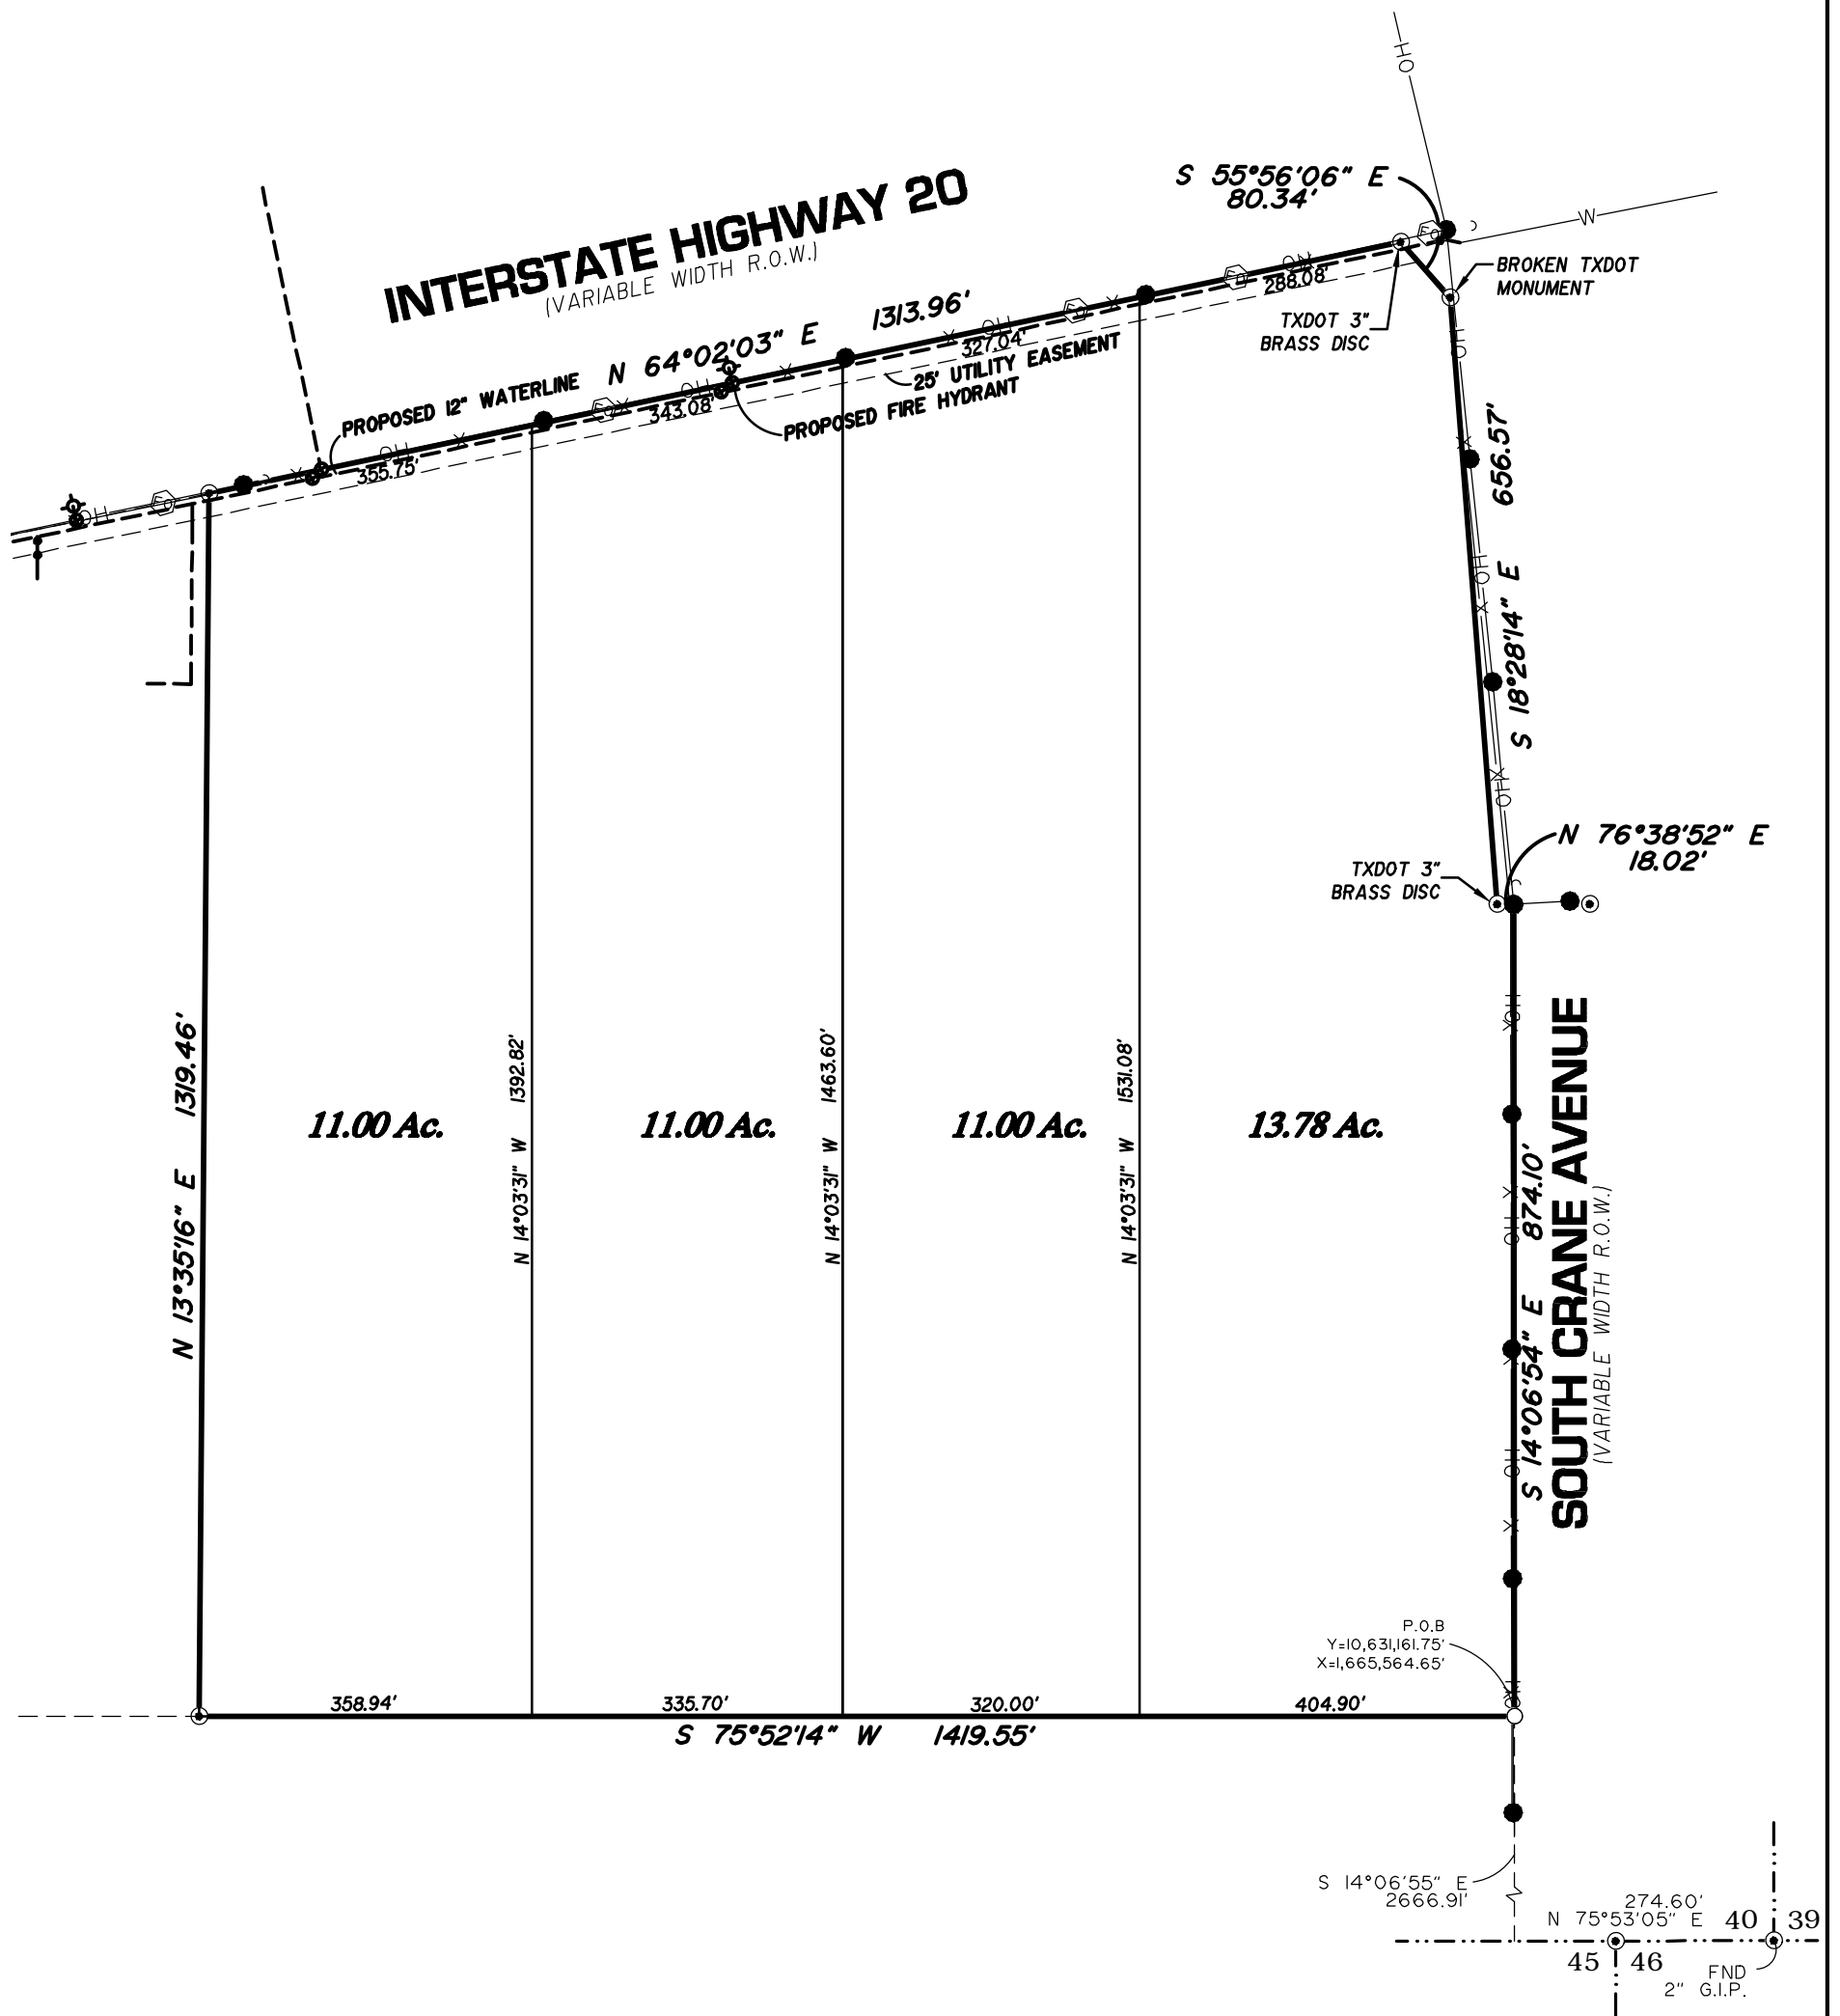


**PRELIMINARY LOT LAYOUT OF A
46.78 ACRE TRACT OF LAND IN
SECTION 40, BLOCK 42, T-2-S, T&P RR. CO. SURVEY
ECTOR COUNTY, TEXAS**

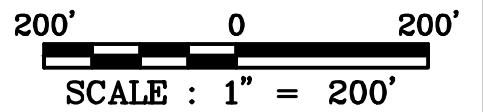

ENG. _____ E.T. _____
 SVY. _____ DFT. _____
 LCA JOB No. 18-005-042 Ref. 2012-010

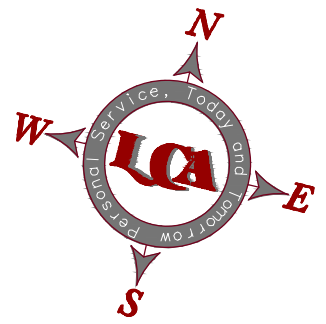

ENVIRONMENTAL • CIVIL ENGINEERING • LAND SURVEYING
 Phone # (432) 332-5058 E-Mail : lca@lcaodessa.com F-001363
 521 North Texas, Odessa Tx. 79761
 Copyright 2012 LCA

Personal Service, Today and Tomorrow

E:\2018\2018-039\Dwg\Drafting\Exhibits\2018-0039 Lot Layout.dwg, 6/19/2018 1:51:56 PM