
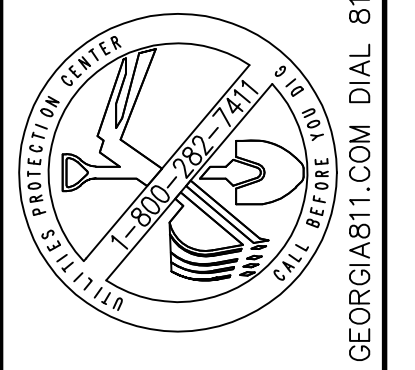
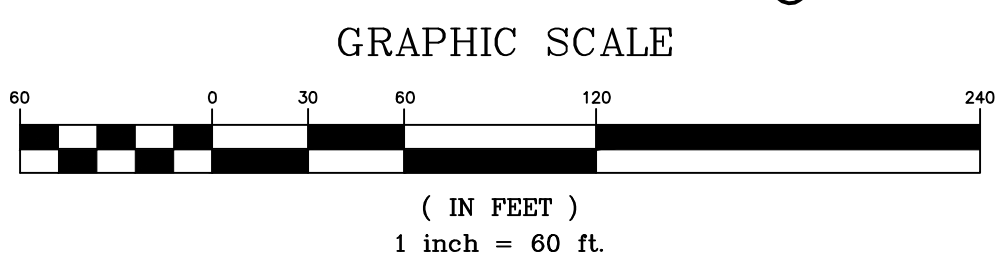


RECOMBINATION OF LOTS 2-4, PORTION
OF 5 CHARLES L DUGGER SR
RETREAT AT HENDERSON LAKES LLC
653 LITTLE NECK RD
1028 01081

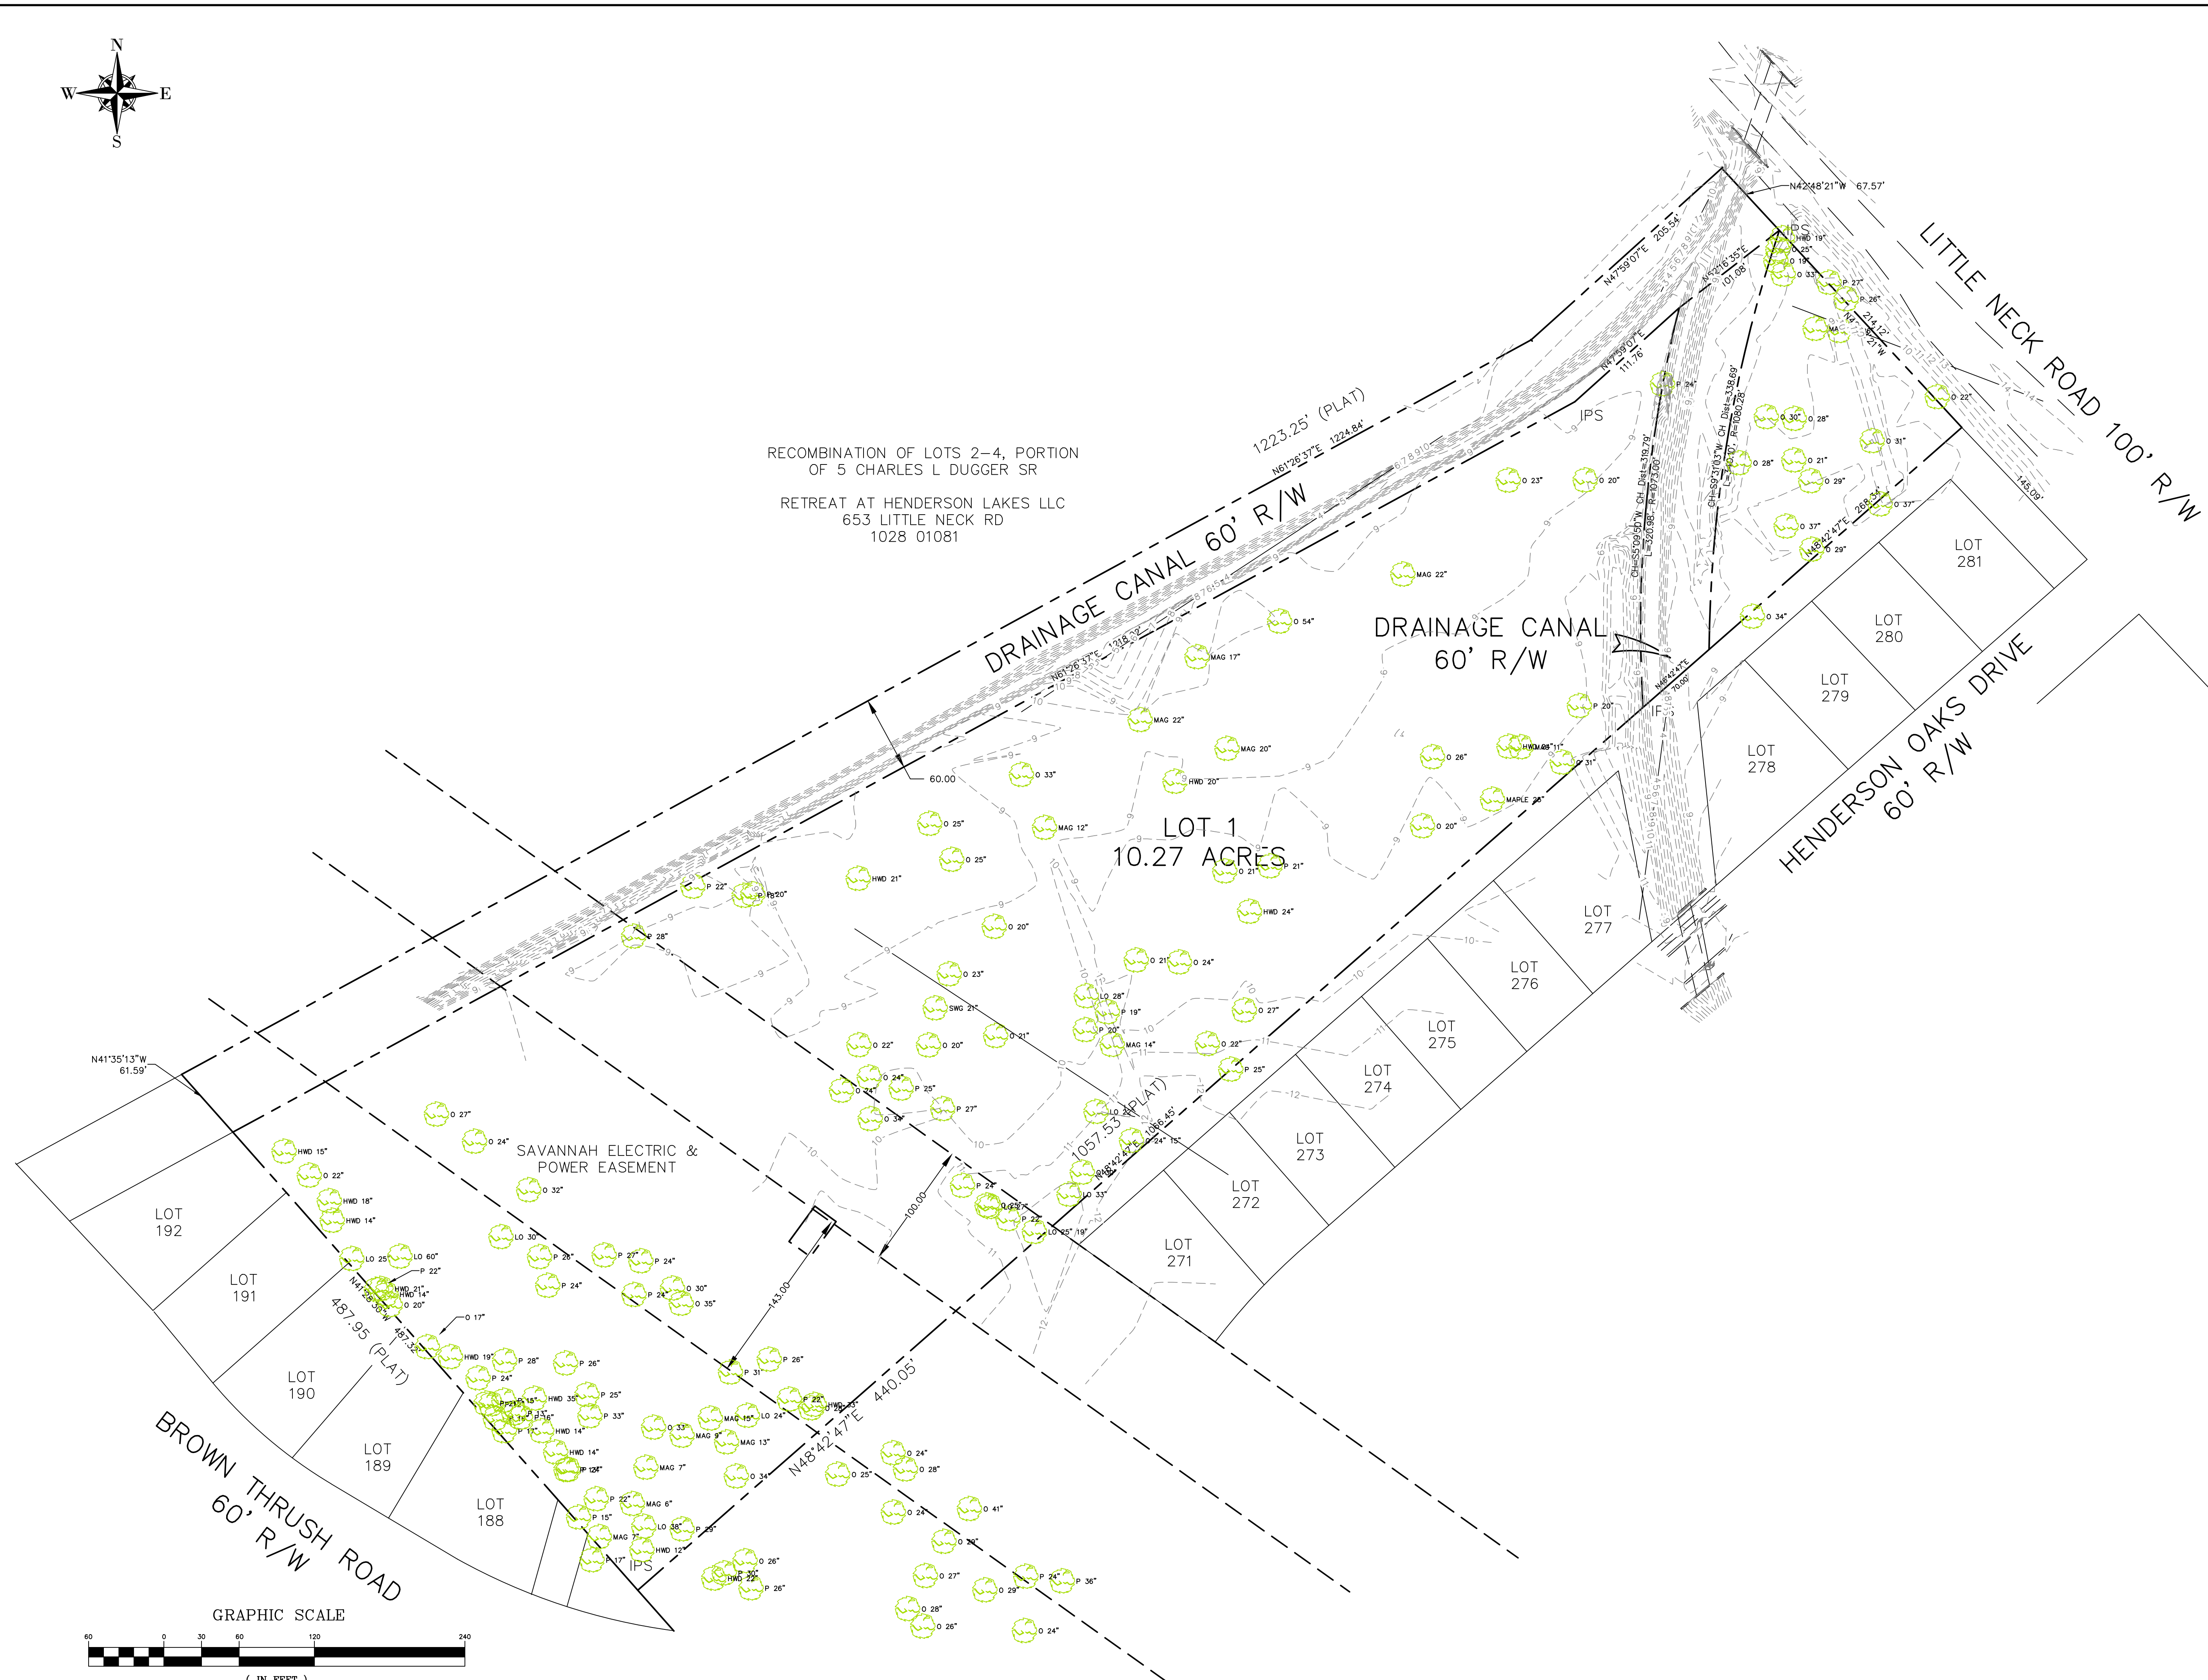

THIS DRAWING IS THE PROPERTY OF T. R. LONG ENGINEERING, P.C. AND MAY NOT BE REPRODUCED, EITHER IN PART OR WHOLLY, IN ANY MANNER WITHOUT THE EXPRESS WRITTEN PERMISSION OF T. R. LONG ENGINEERING, P.C. THE CONTRACTOR SHALL VERIFY ALL DIMENSIONS CONTAINED WITHIN THIS SET OF DOCUMENTS AND SHALL REPORT ANY DISCREPANCIES TO T. R. LONG ENGINEERING, P.C. FOR IMMEDIATE RESOLUTION.

HINESVILLE:
114 North Commerce Street
Hinesville, Georgia 31313
(912) 368-5664

POOLER:
1000 Towne Center Blvd
Suite 304
Pooler, Georgia 31322
(912) 335-1046



TOPOGRAPHIC SURVEY FOR
AMANECER DE FE Y GLORIA
MINISTRY, INC.

TAX PARCEL NUMBER: F1038 01039 CHATHAM COUNTY, GEORGIA

SHEET NAME:
EXISTING
CONDITIONS

REVISIONS:

1.
2.
3.
4.
5.
6.
7.
8.
9.
10.

INITIAL DATE: 3/2023
DRAWN BY: CS
CHECKED BY: TRL
PROJECT #: 2022-112

SHEET NUMBER:
C2.1

GEORGIA811.COM DIAL 811
GSWCC# 0000002134