



I:\Projects\06118_ Engineering\DWG\06118-Turn Lane.dwg, Layout1, 12/9/2008 11:15:45 AM, mary_171

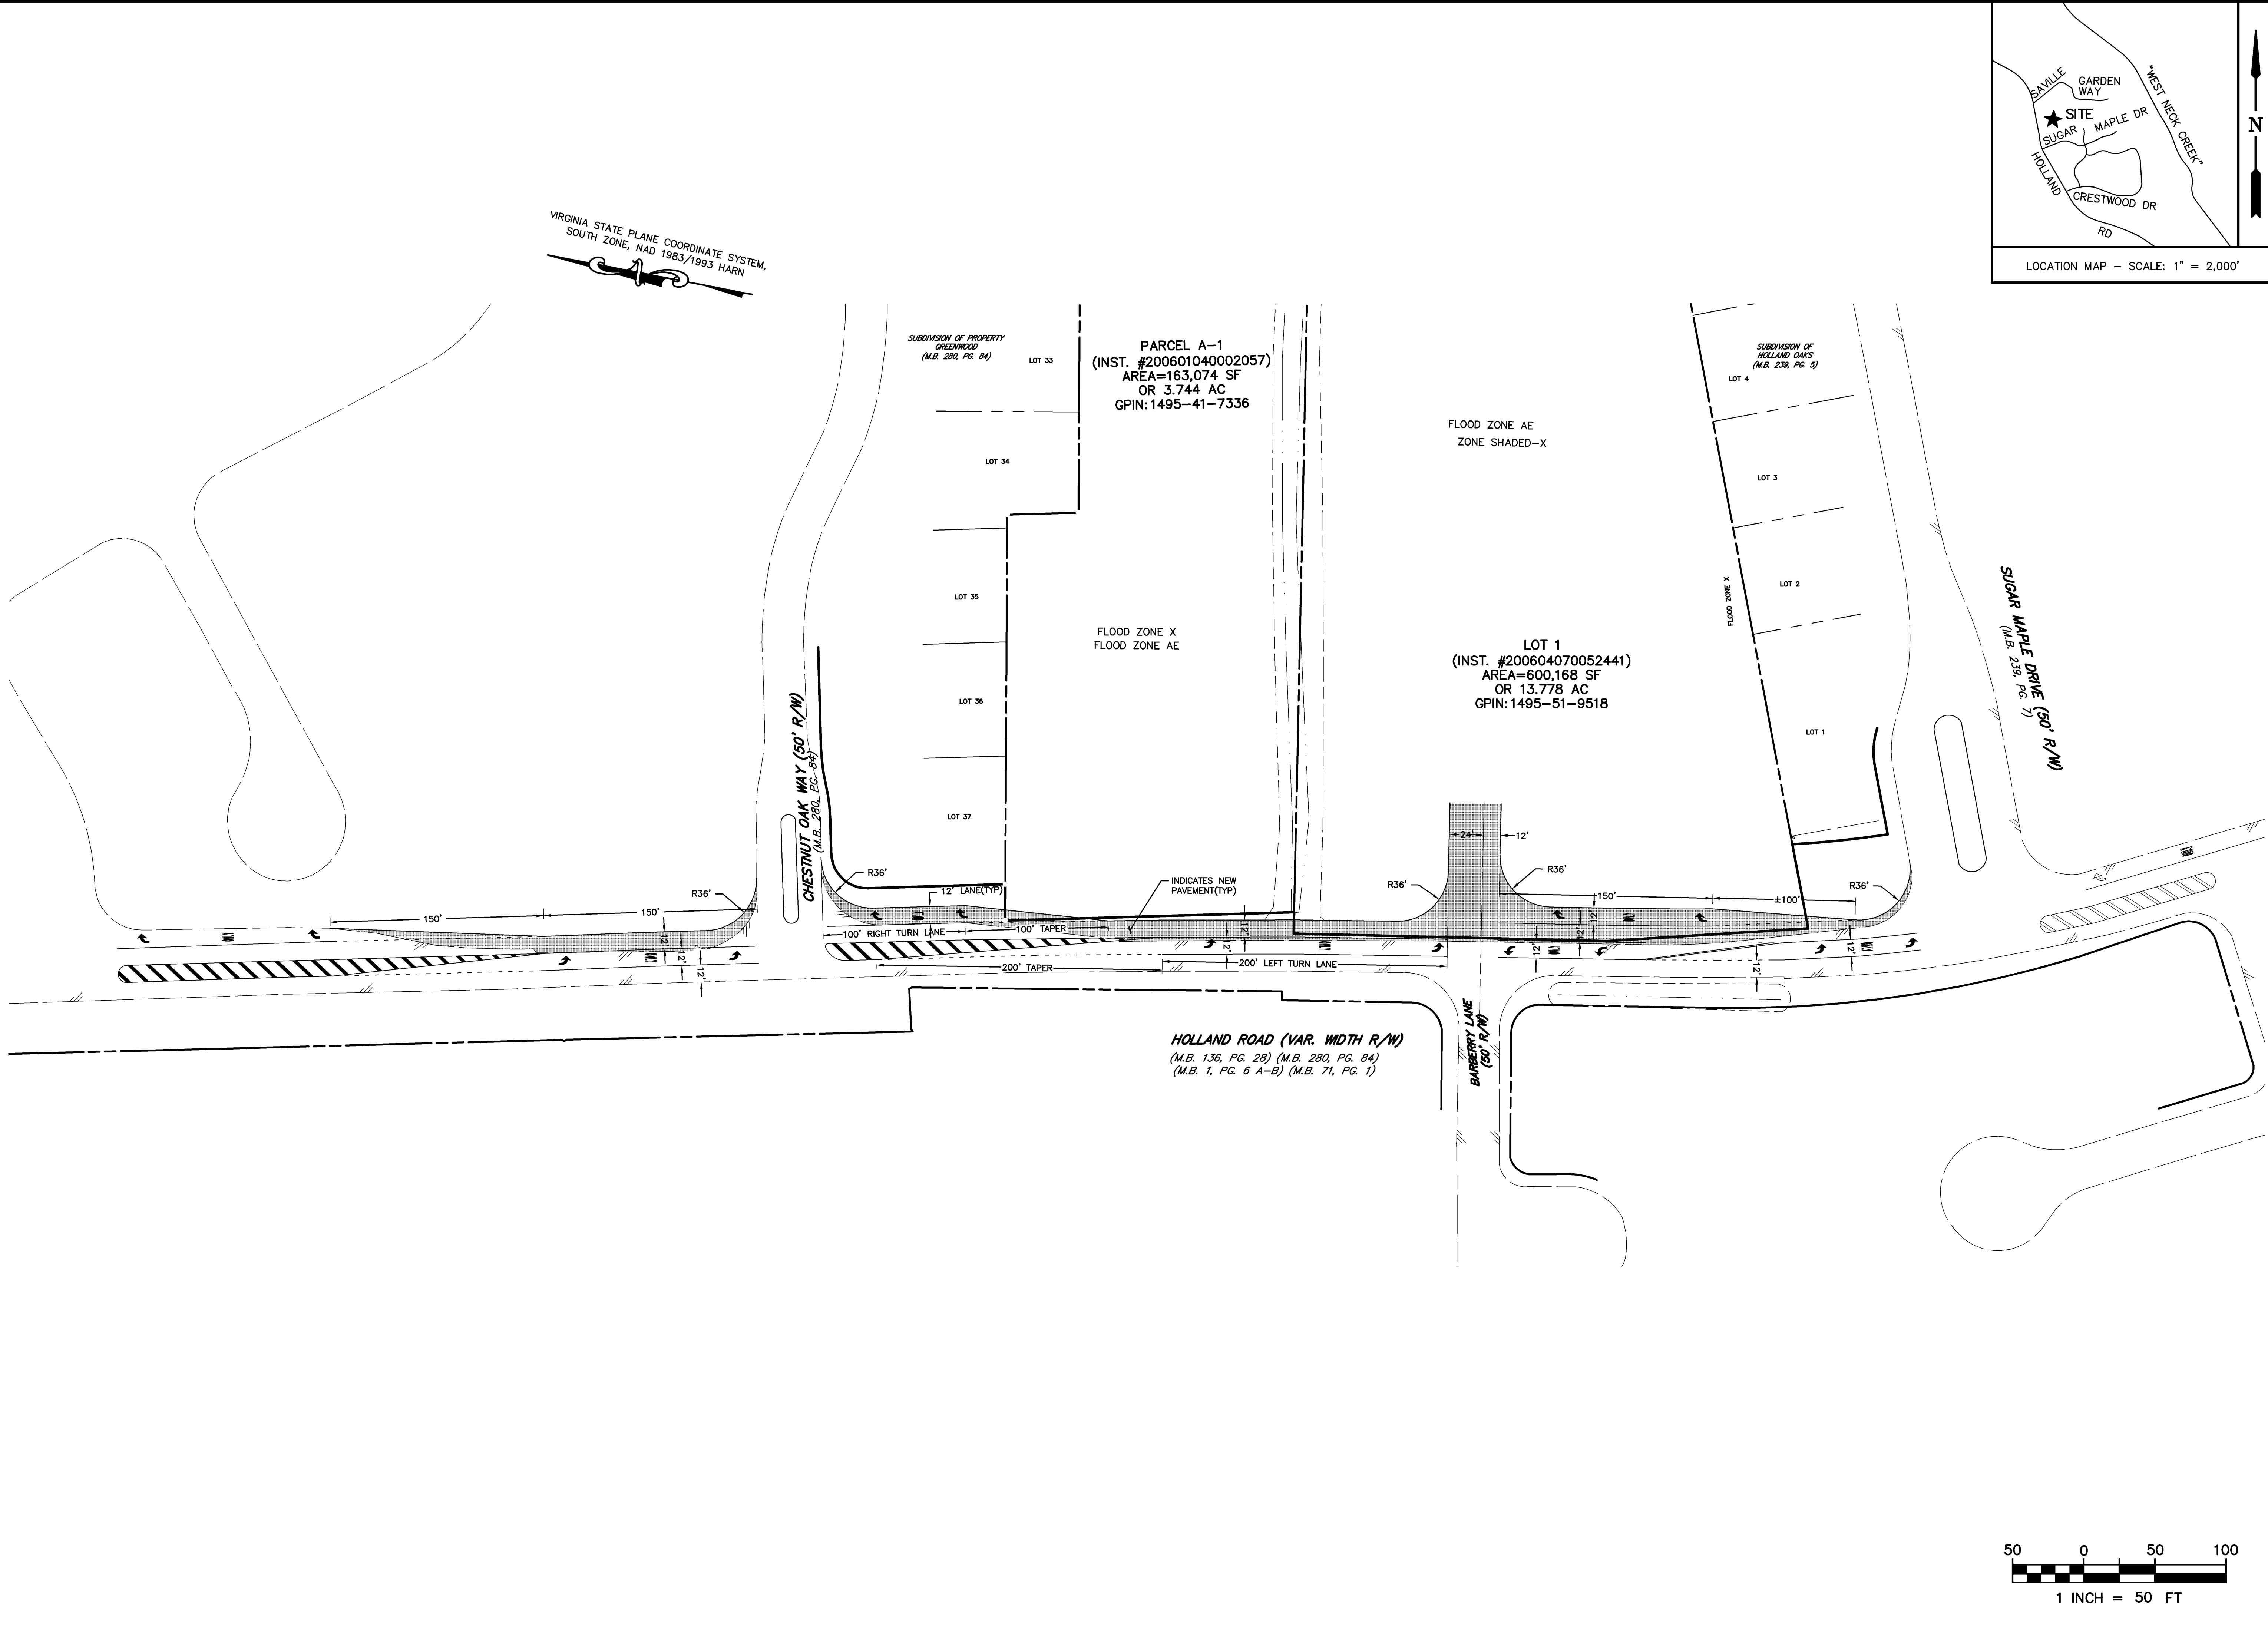

VIRGINIA STATE PLANE COORDINATE SYSTEM,
SOUTH ZONE, NAD 1983/1993 HARN

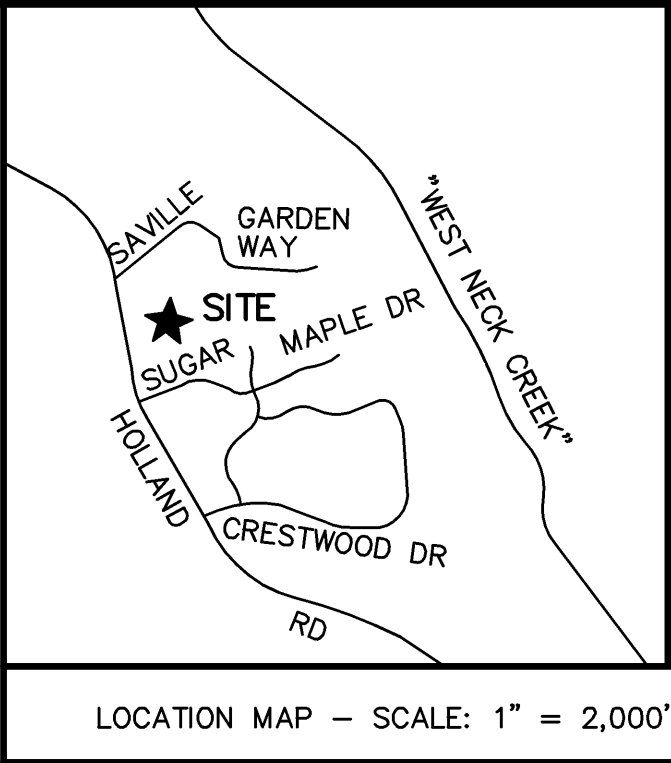

MSA, P.C. Environmental Sciences • Geosciences • Planning Surveying • Engineering • Landscape Architecture 5033 Rouse Drive, Virginia Beach, VA 23462 757-490-9241 (O/c) 757-490-0634 (Fax) www.msaonline.com Offices in Virginia Beach & Virginia's Eastern Shore	
THIS DOCUMENT IS THE SOLE PROPERTY OF MSA, P.C., VIRGINIA BEACH, VA. THE MODIFICATION OF ANY PART OF THIS DOCUMENT FOR ANY PURPOSE OTHER THAN THAT INTENDED BY MSA, P.C. IS PROHIBITED. WITHOUT THE EXPRESS WRITTEN CONSENT OF MSA, P.C.	
DESIGNED DRAWN CHECKED APPROVED	MSA CSA DATE 12/9/08
CONCEPTUAL RIGHT-OF-WAY IMPROVEMENTS FOR VILLAGE CENTER @ HOLLAND CREEK VIRGINIA BEACH VIRGINIA	
SHEET 1 1 of 1 Sheets SCALE: GRAPHIC PROJ. NO.: 06118	

