


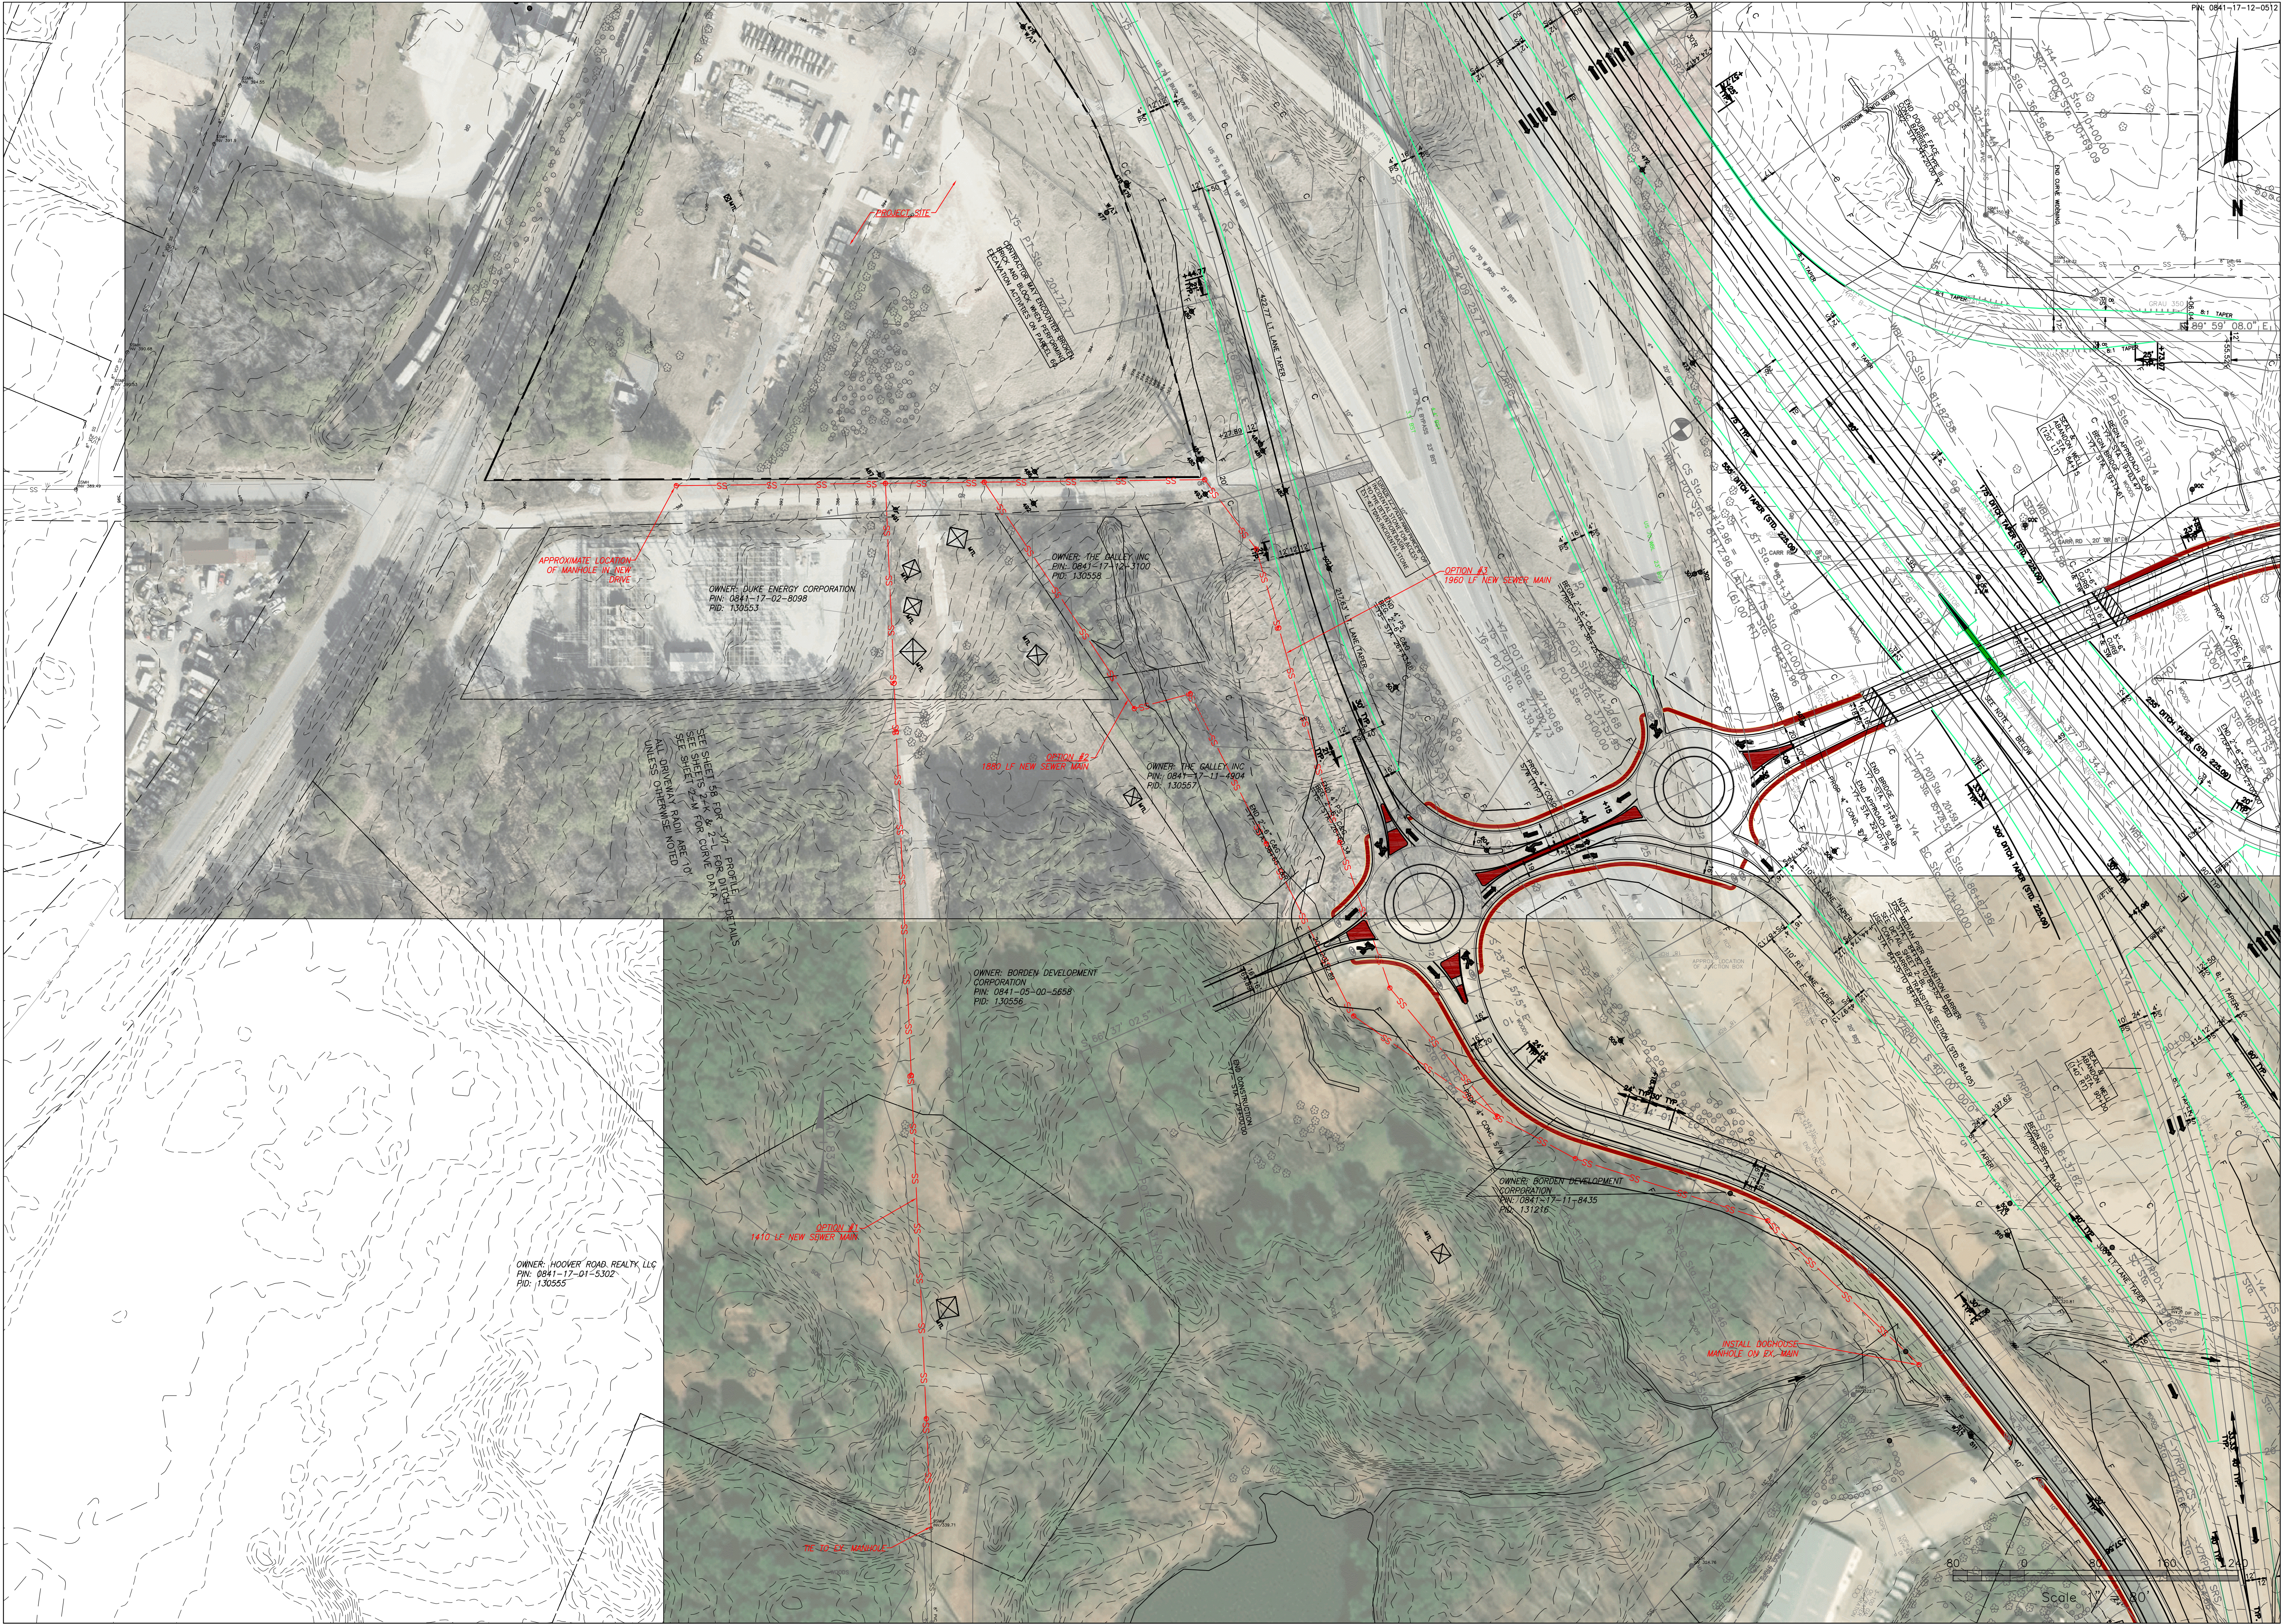

Project

**312 S
MIAMI
BLVD**

OWNER/DEVELOPER:
JASON REKDAHL

REKDAHL
PROPERTIES LLC
312 MIAMI BLVD
DURHAM, NC 27703
(919) 342-0439

PIN: 0841-17-12-0512
PID: 130554

Job Number 2043

Drawn PBR, CWA
Checked PBR
Date 07/14/2020
Revisions

SCHEMATIC PLANS
PLANS NOT ISSUED
FOR CONSTRUCTION

Sheet Title

**SEWER
EXHIBIT**

Sheet Number