

RICHARD W. NELSON, AIA
 CT LICENSE#ARI 0012863
 NJ LICENSE# AI 11524
 NY LICENSE# 023694

ARCHITECTURE
 & INTERIOR DESIGN
 37 LAKEWOOD DR
 BRIDGE PLAZA, SUITE 200
 (973) 625-1662

Revisions	
Date	Description
12 Oct. 16	Existing Conditions & Design A&E
28 Oct. 16	Existing Conditions & Design A&E

© 2016 RICHARD W. NELSON
 ALL RIGHTS RESERVED

PROJECT: Office Renovation


Professional Building

230 Sherman Ave.
 Glen Ridge, NJ

PRINT DATE: 10/28/2016 9:58:05 AM

DRAWING TITLE:
Existing Lower Level

DATE: 04.10.2016	DRAWING NO.:
SCALE: 1/4" = 1'-0"	PROJECT:
CHECKER:	PROJECT:
1/4" = 1'-0"	PROJECT:

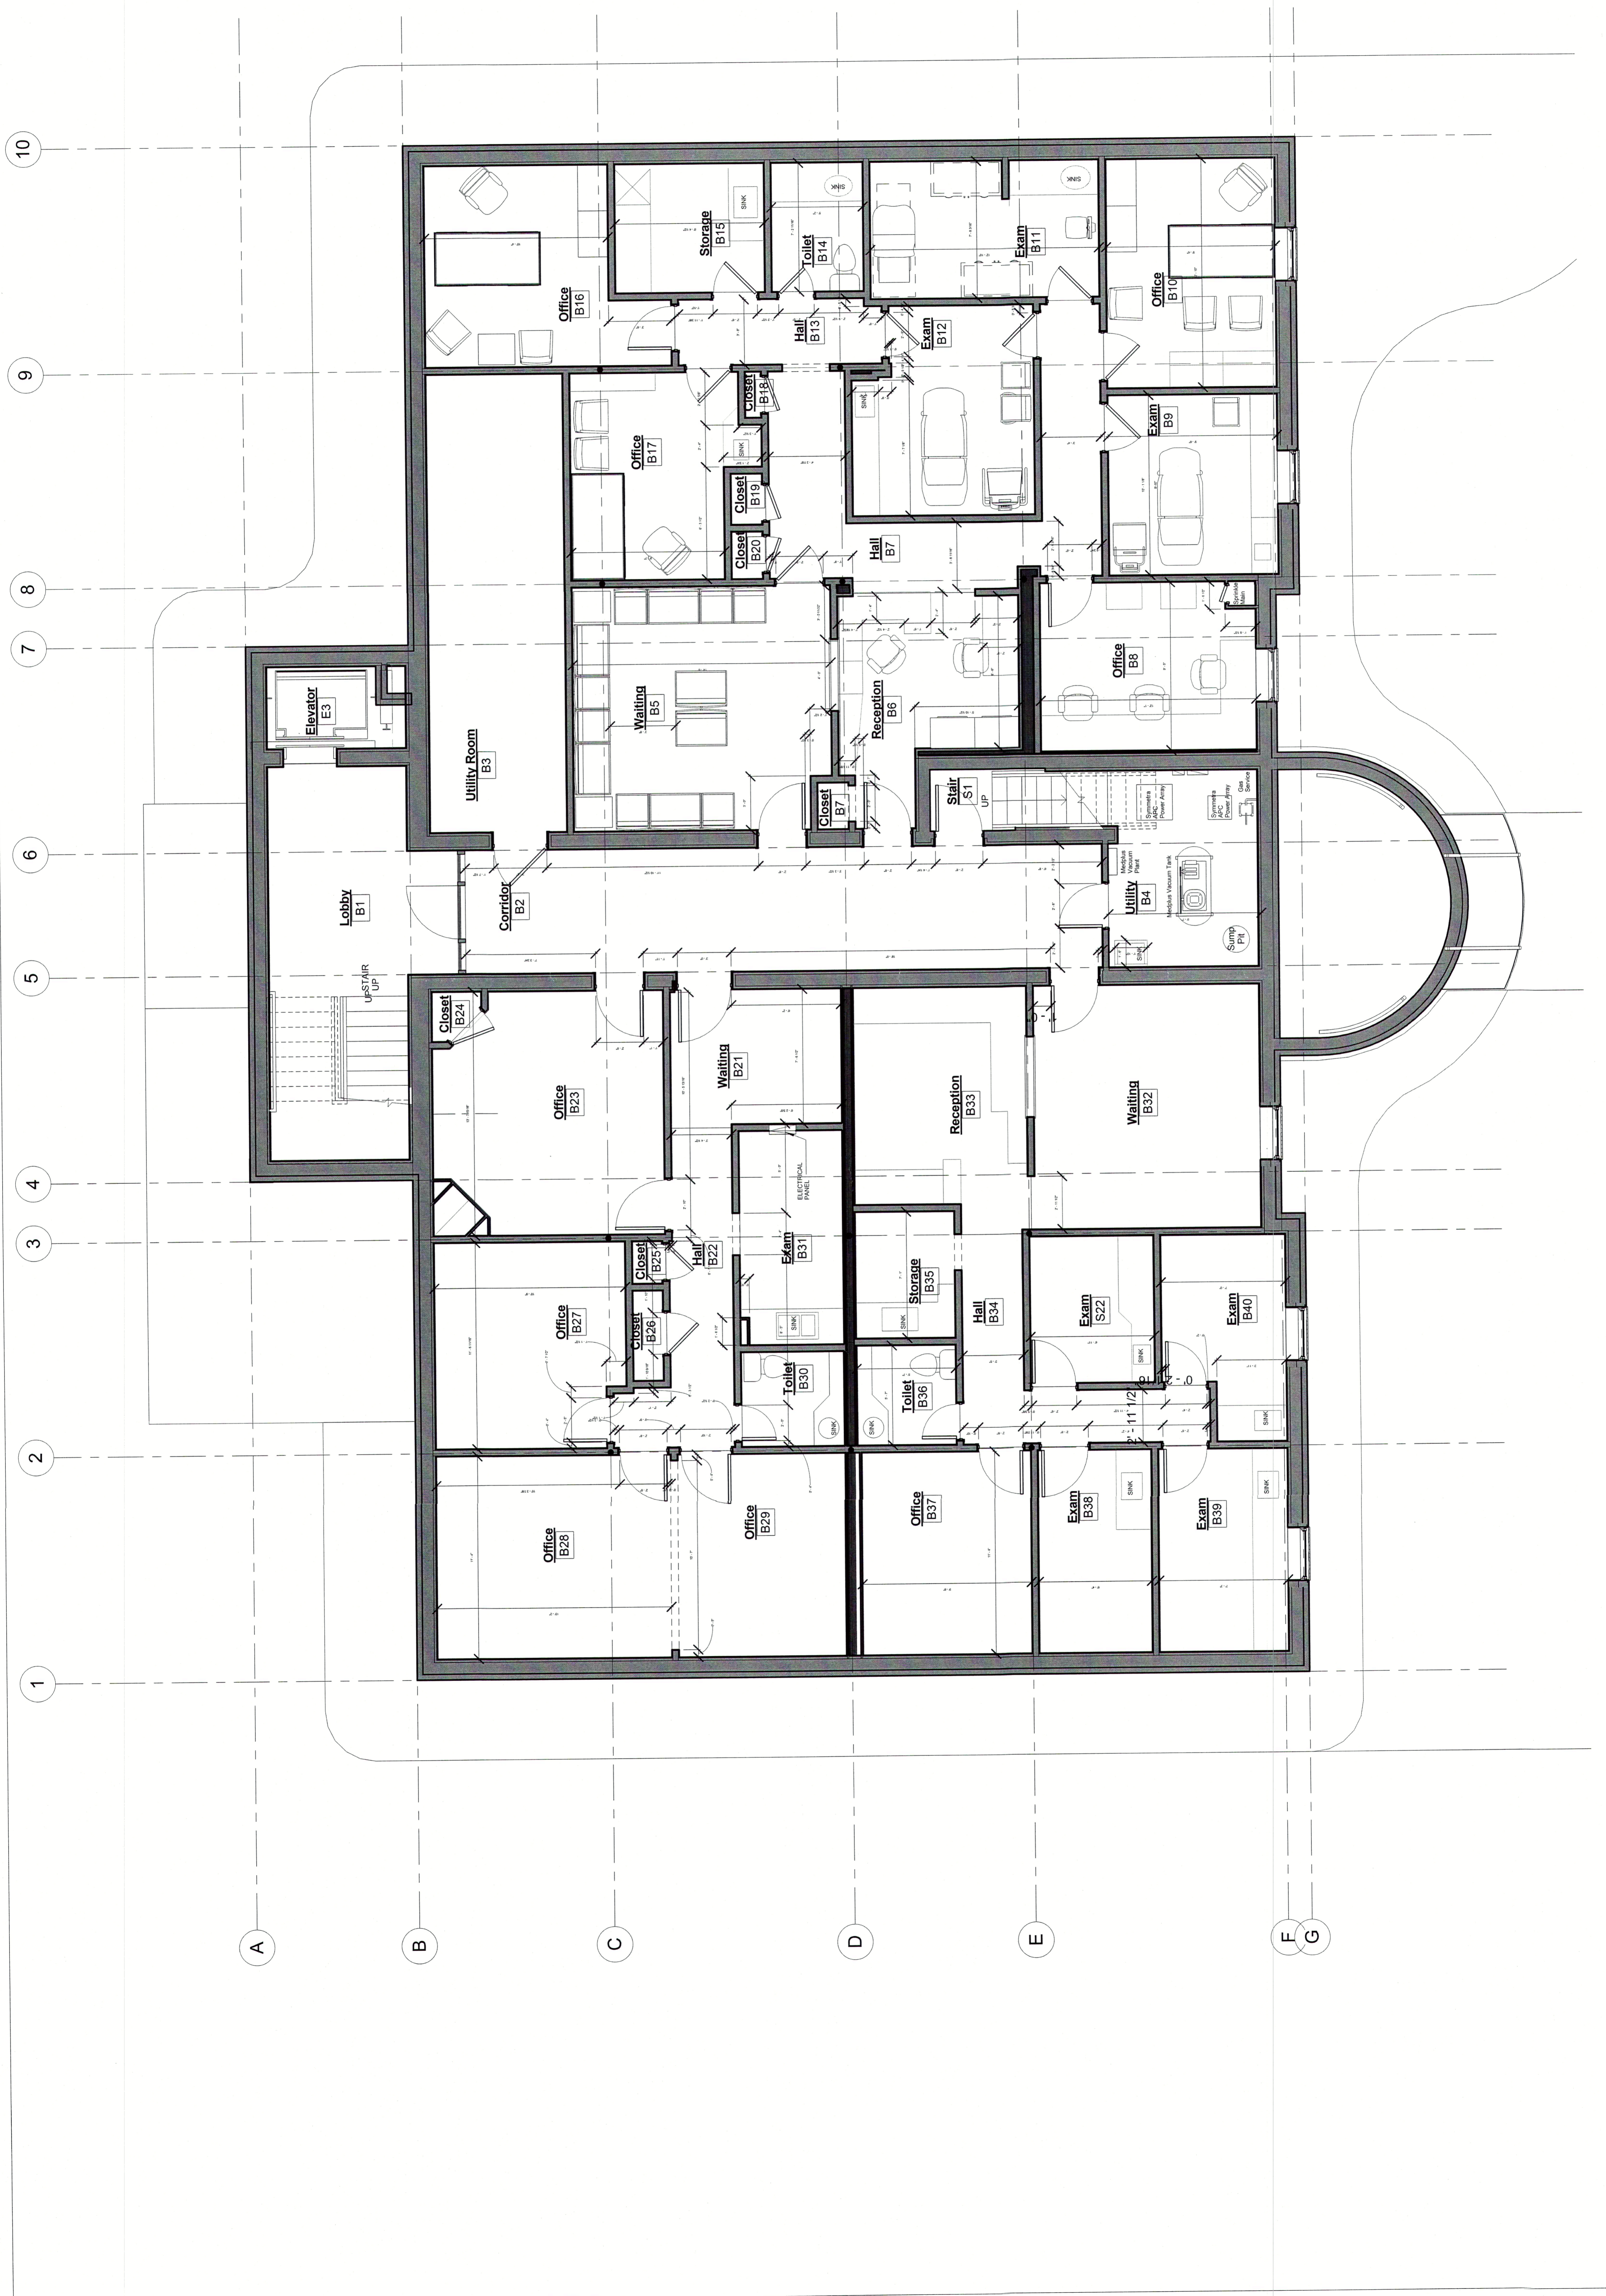

① Existing Lower Level
 1/4" = 1'-0"