


3407 E. Hamilton Ave.
Eau Claire, WI

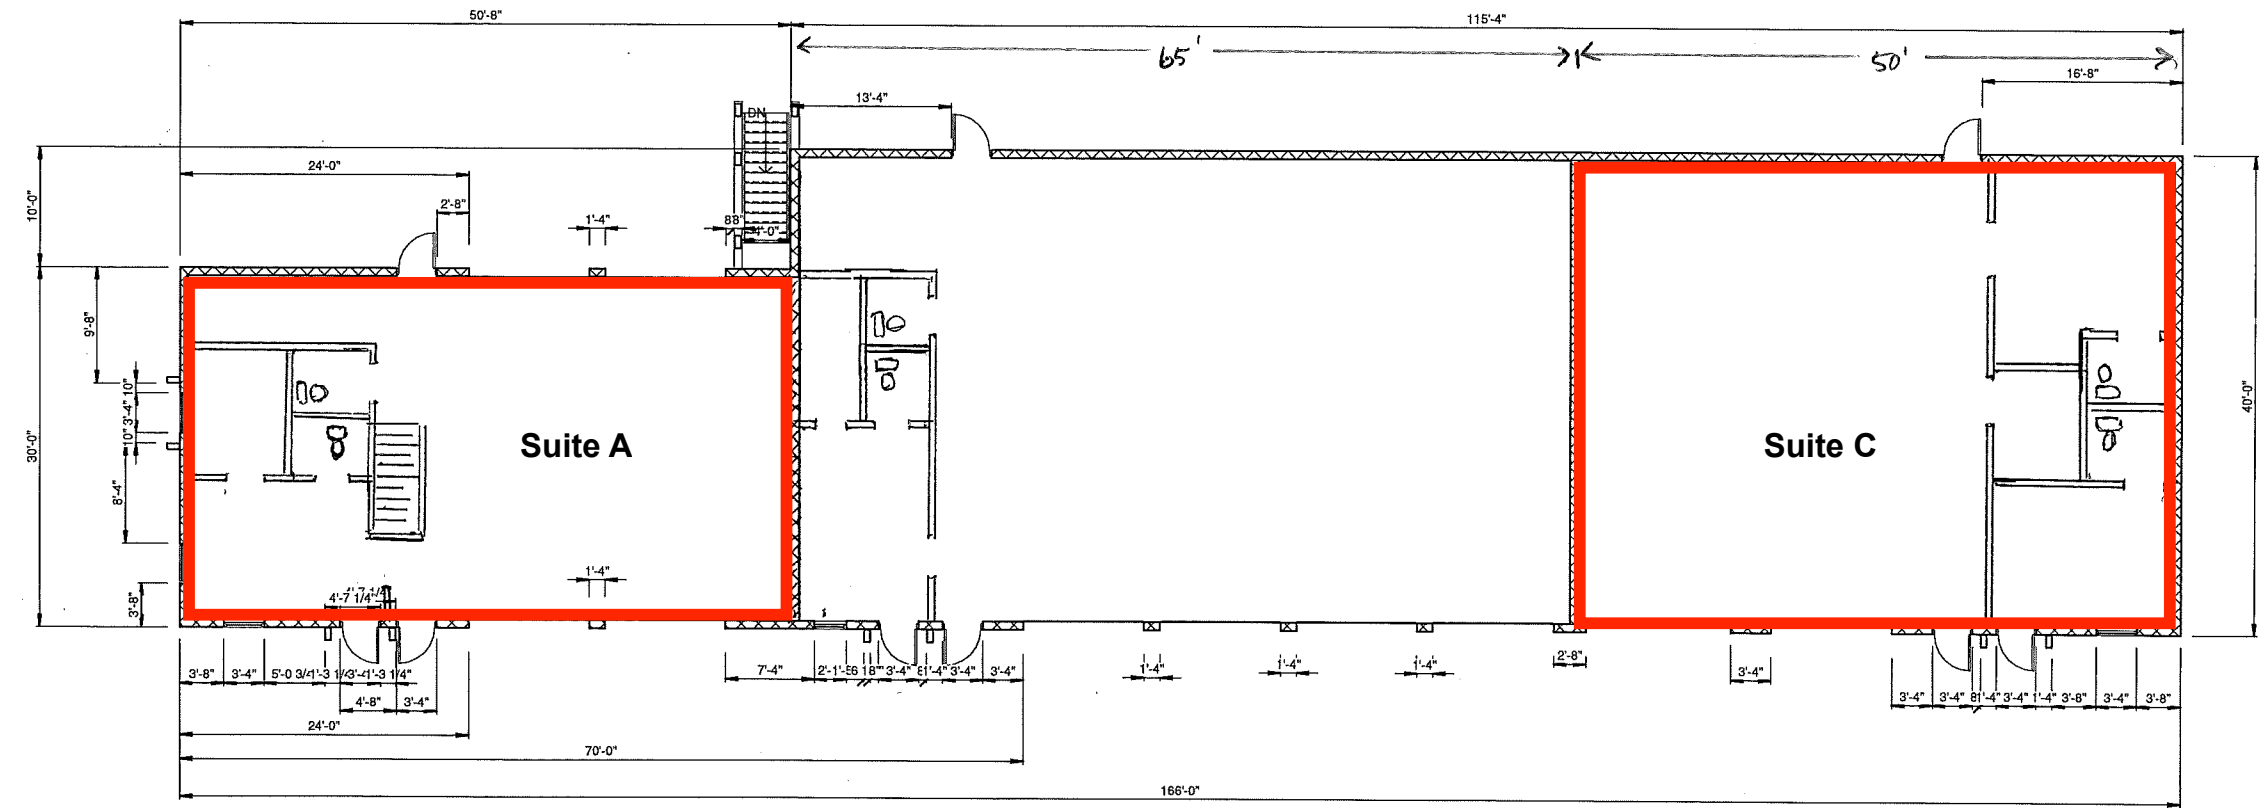

① Existing Level 1
1/8" = 1'-0"

 THIS DRAWING IS THE PROPERTY OF DURAND BUILDERS SERVICE, INC. REPRODUCTION OF THIS DRAWING IN ANY FORM VIOLATES COPYRIGHT LAW COPYRIGHT: 12/17/2018 10:10:57 AM	
PO BOX 10 DURAND, WISCONSIN 54736 DURAND OFFICE MAIN NUMBER: (715) 672-5941 FAX NUMBER: (715) 672-8886 WWW.DURANDBUILDERS.COM WWW.HomeTownBC.com	
Hamilton Ave REMODEL 3407 E HAMILTON AVE EAU CLAIRE WI 54701 Project Number: 191P PRELIMINARY 12/17/18	
No.	Date
Issue Date	
DESIGNED BY: KMS DRAWN BY: KMS CHECKED BY: KMS	
Main Level Existing	
AE-101 1/8" = 1'-0"	