

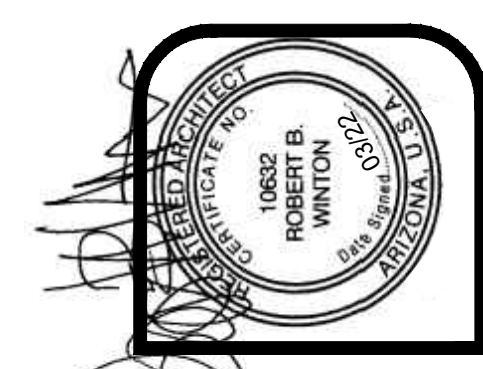


SITE PLAN

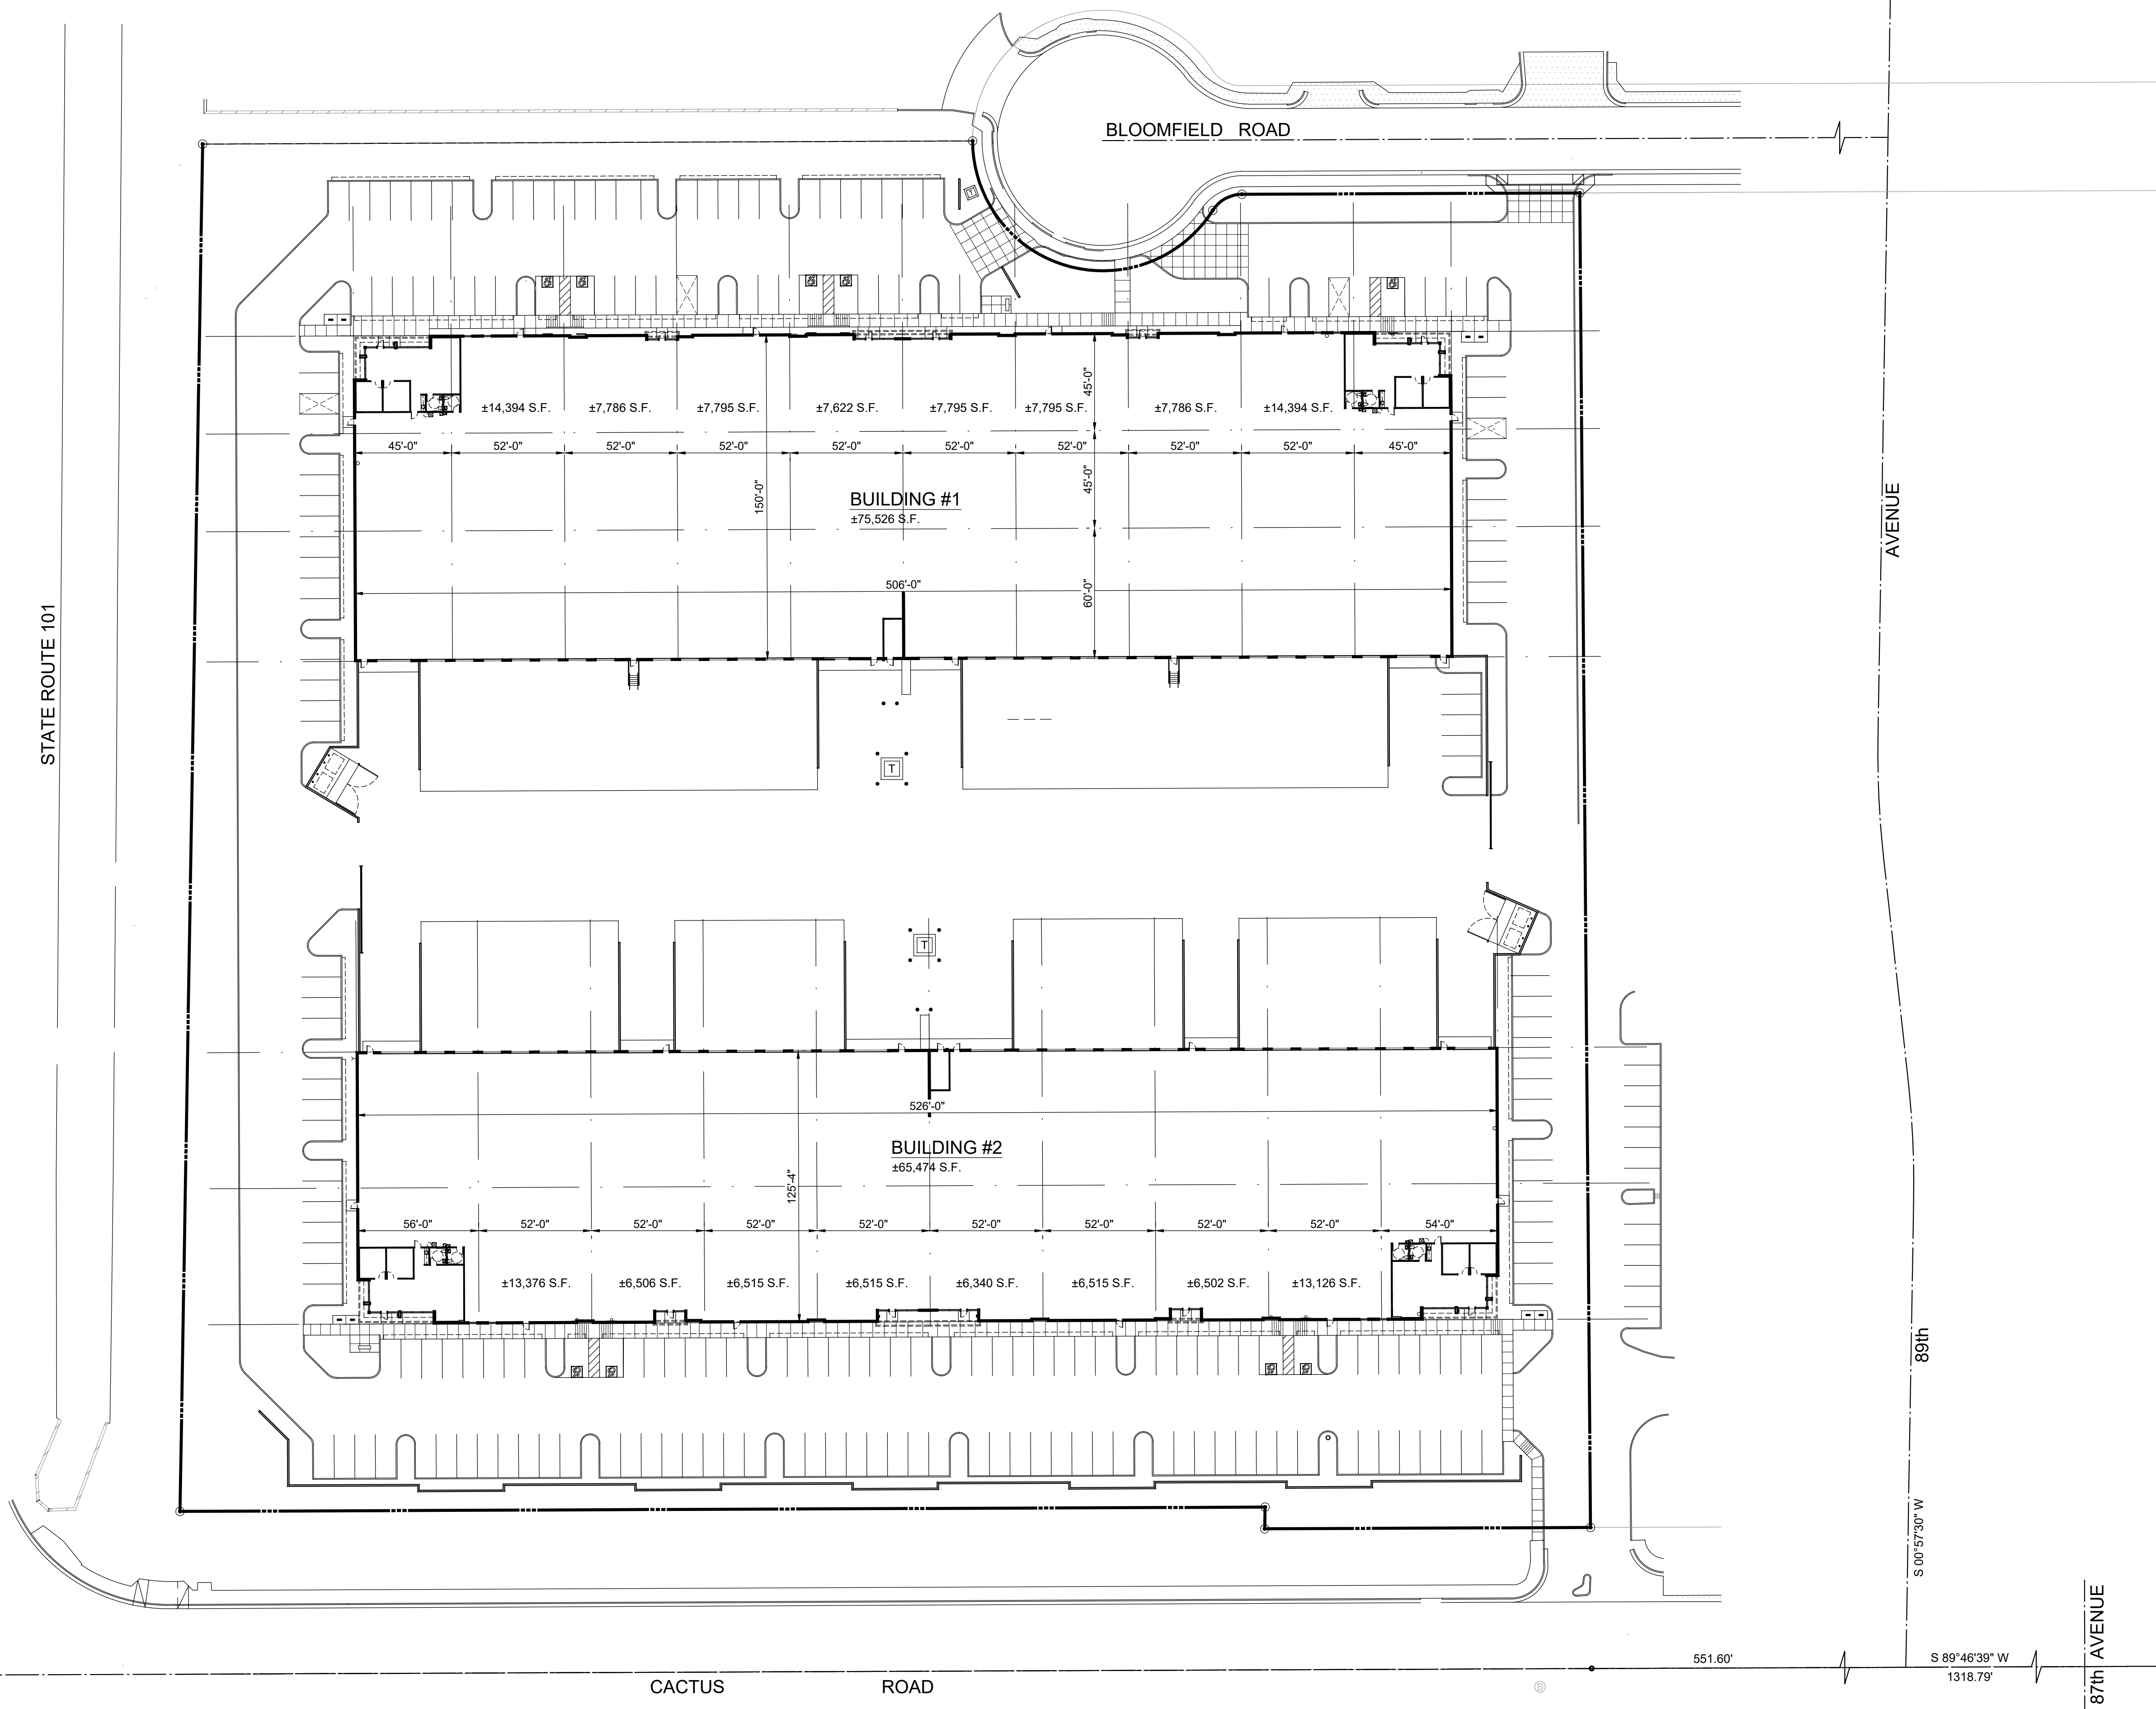

winton architects, inc.
 Phoenix, Az. 85014
 1435 E. Rancho Drive
 (602) 230-9778
 wintonarch@gmail.com

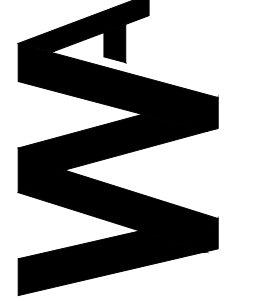

MULTI-TENANT OFFICE / WAREHOUSE BUILDING
91st AVENUE & CACTUS - LOT 2
PEORIA, ARIZONA
SUN STATE BUILDERS

job no. 21137
 drawn LB
 approved RBW
 date 3/16/22

revisions

SP-1

C:\Projects\2021\91st Avenue & Cactus - Lot 2\110 - Main\Title.dwg, 6/1/2022 7:58:00 AM