
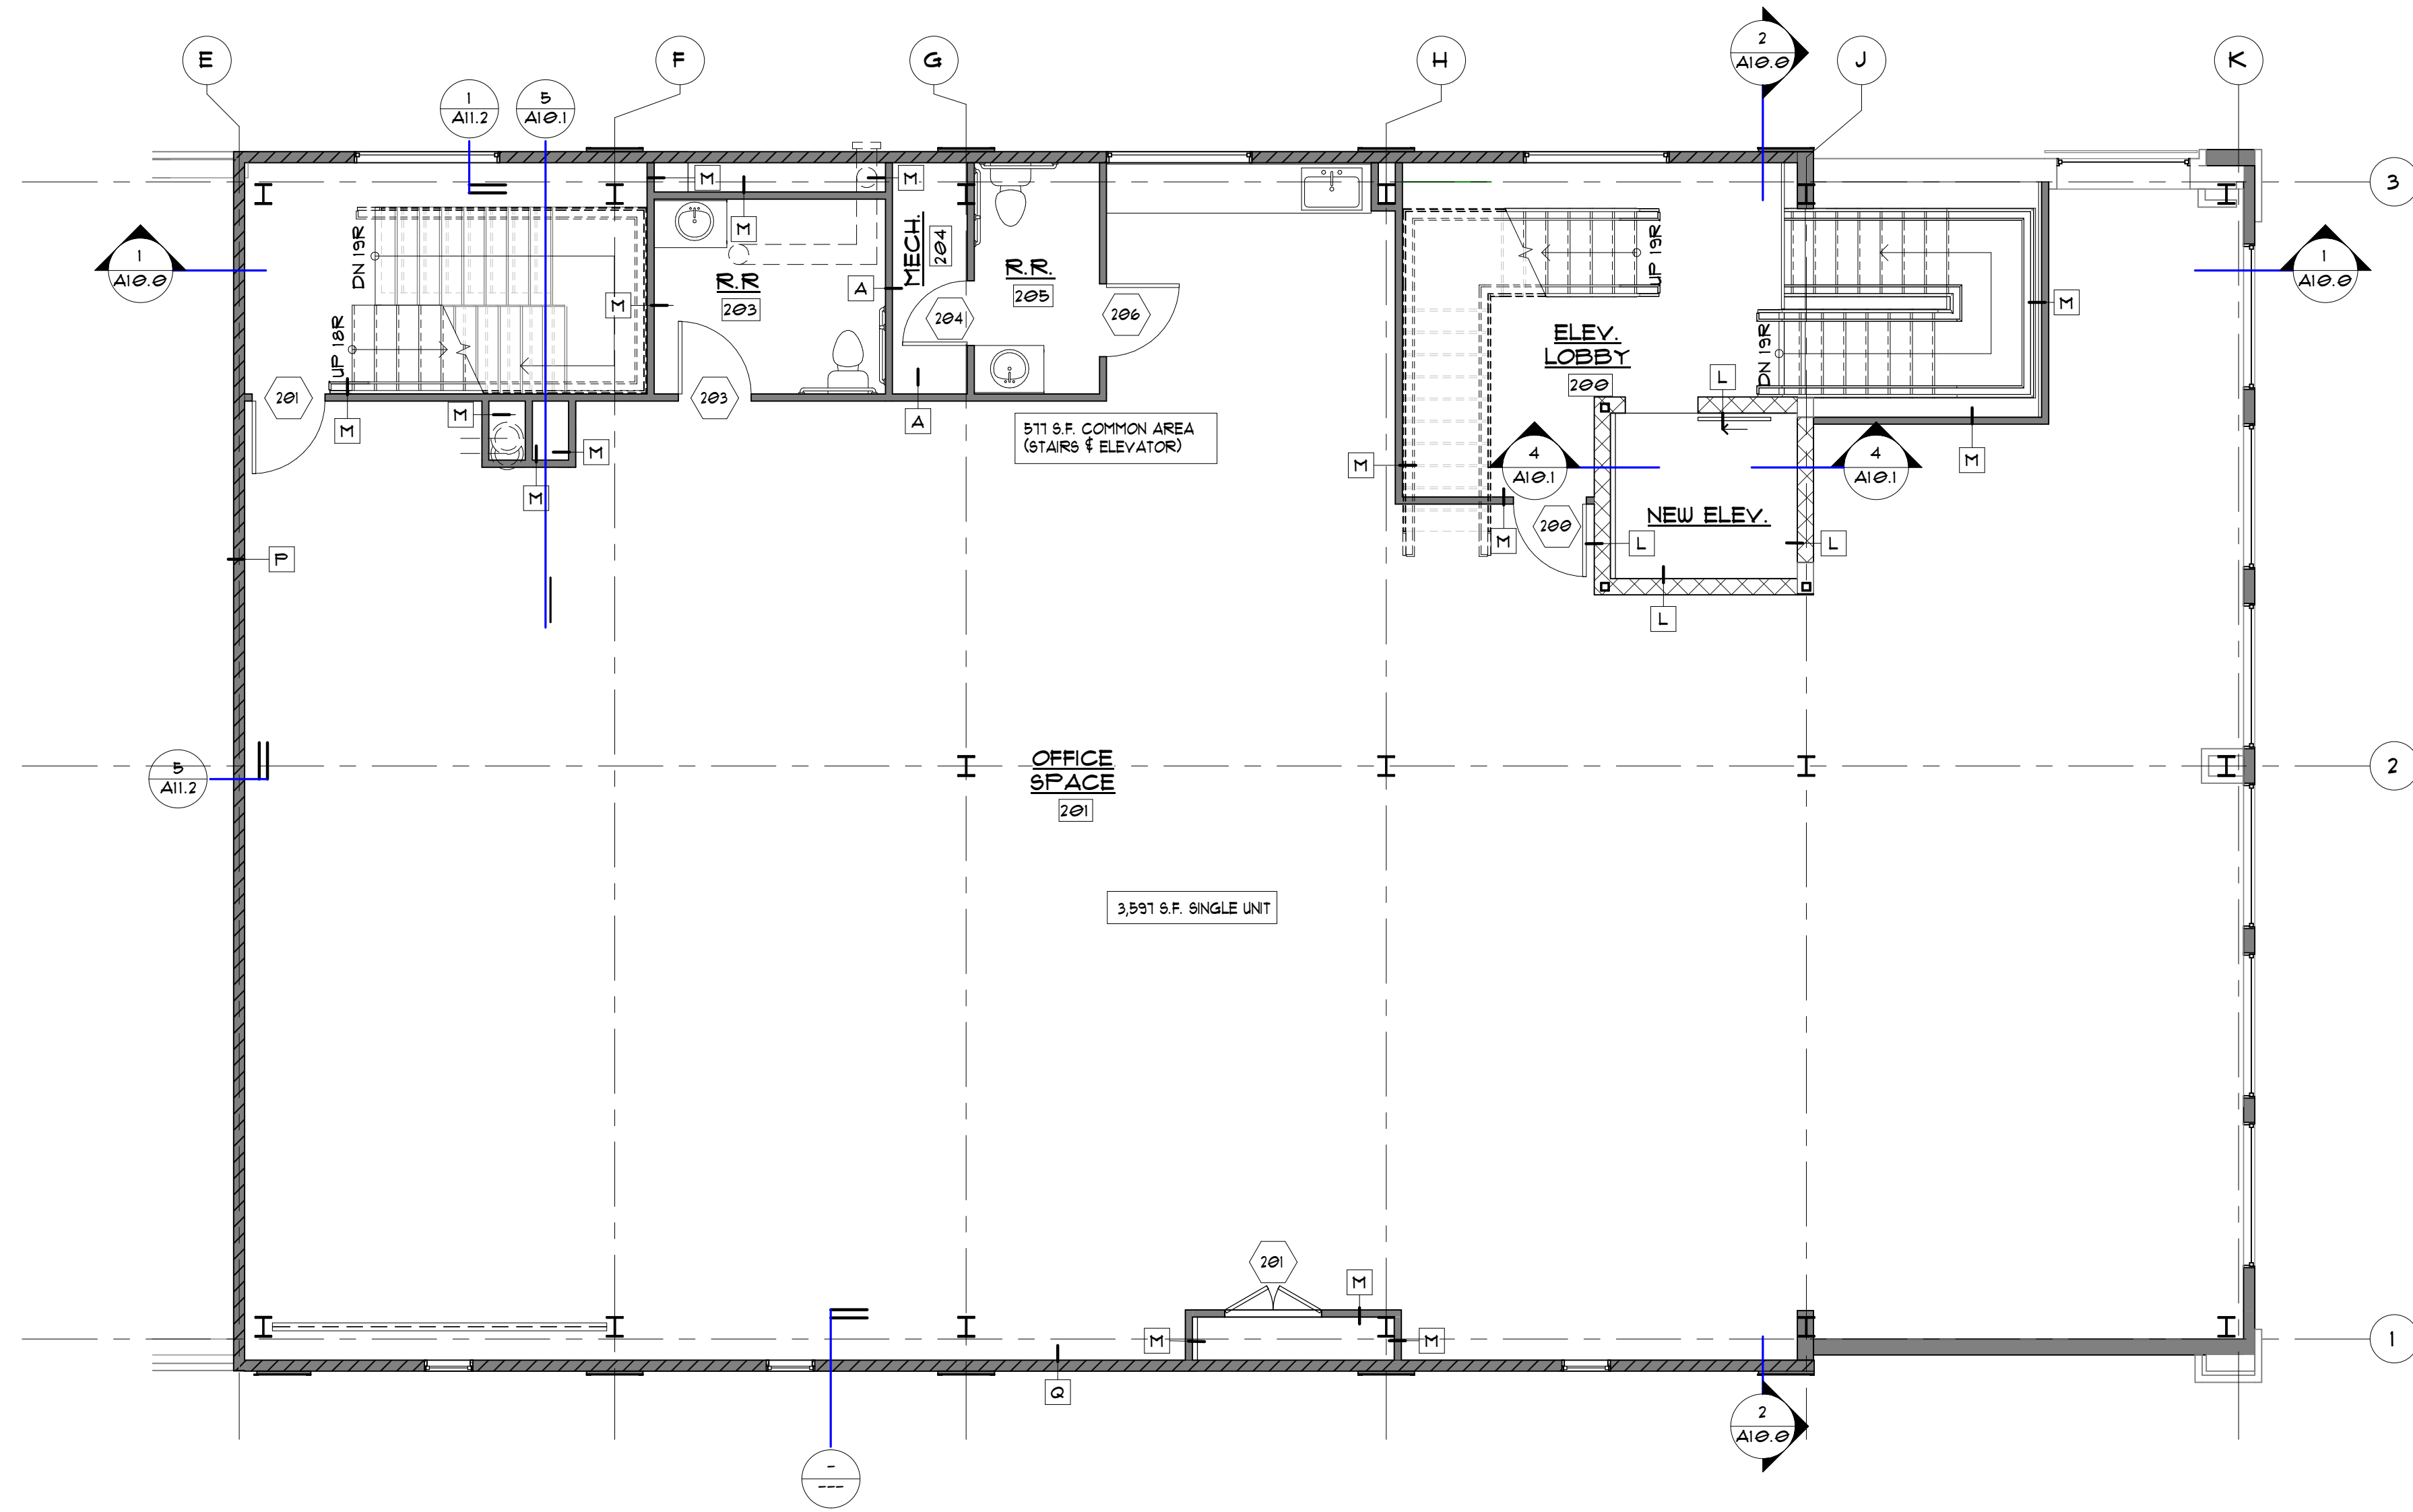


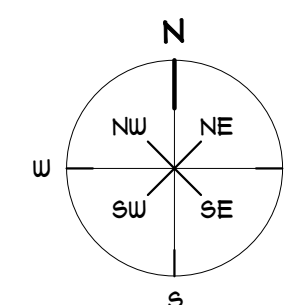

2 2ND LEVEL RESTROOM
3/8" = 1'-0"

 DENOTES 8" LVL WALL
 DENOTES 8" ELEV. WALL
 DENOTES 2X8 WALL
 DENOTES 2X6 WALL
 DENOTES 2X4 WALL
 DENOTES EXISTING WALL

[illegible]

revisions	City Comments	11-22-19
8		

LOVELAND 319 Cleveland Ave COLORADO

(970) 663-0548