
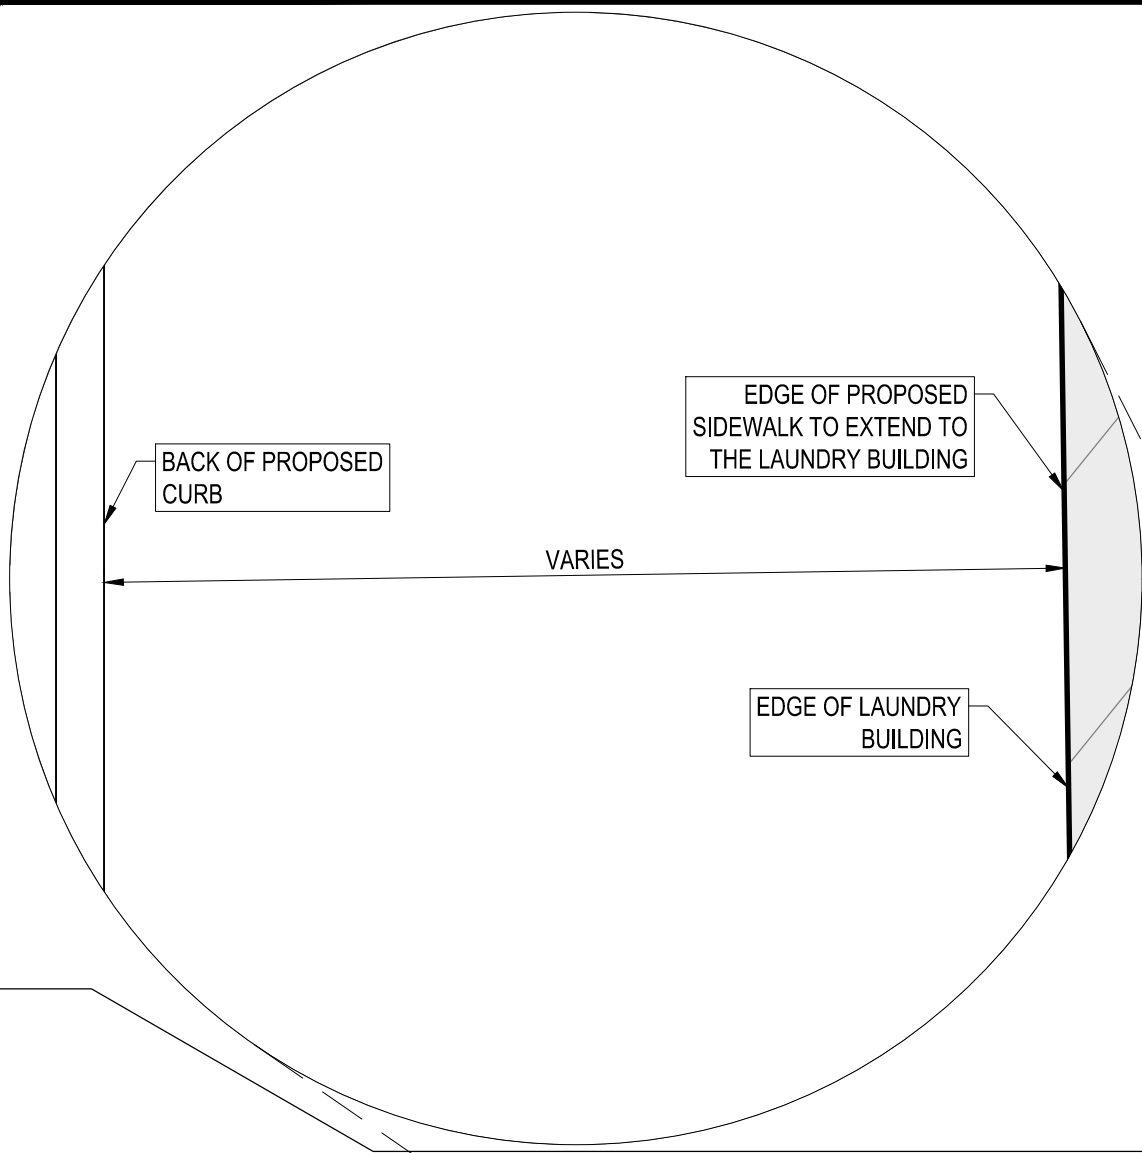


H:\Jobs\012001-00\Plans Working\2019-08-06 Plans\DWG\PARCEL D-9 LAUNDRY PARCEL EXHIBIT.dwg, 8/20/2019 11:55:19 AM, William L. balentine, Jr., et al
 THESE DRAWINGS AND THE DESIGN THEREON ARE THE PROPERTY OF DAVIS & FLOYD, INC. AND MAY NOT BE USED IN WHOLE OR IN PART WITHOUT WRITTEN CONSENT OF THE ENGINEER. ARCHITECT AND ANY INFRINGEMENT WILL BE SUBJECT TO LEGAL ACTION

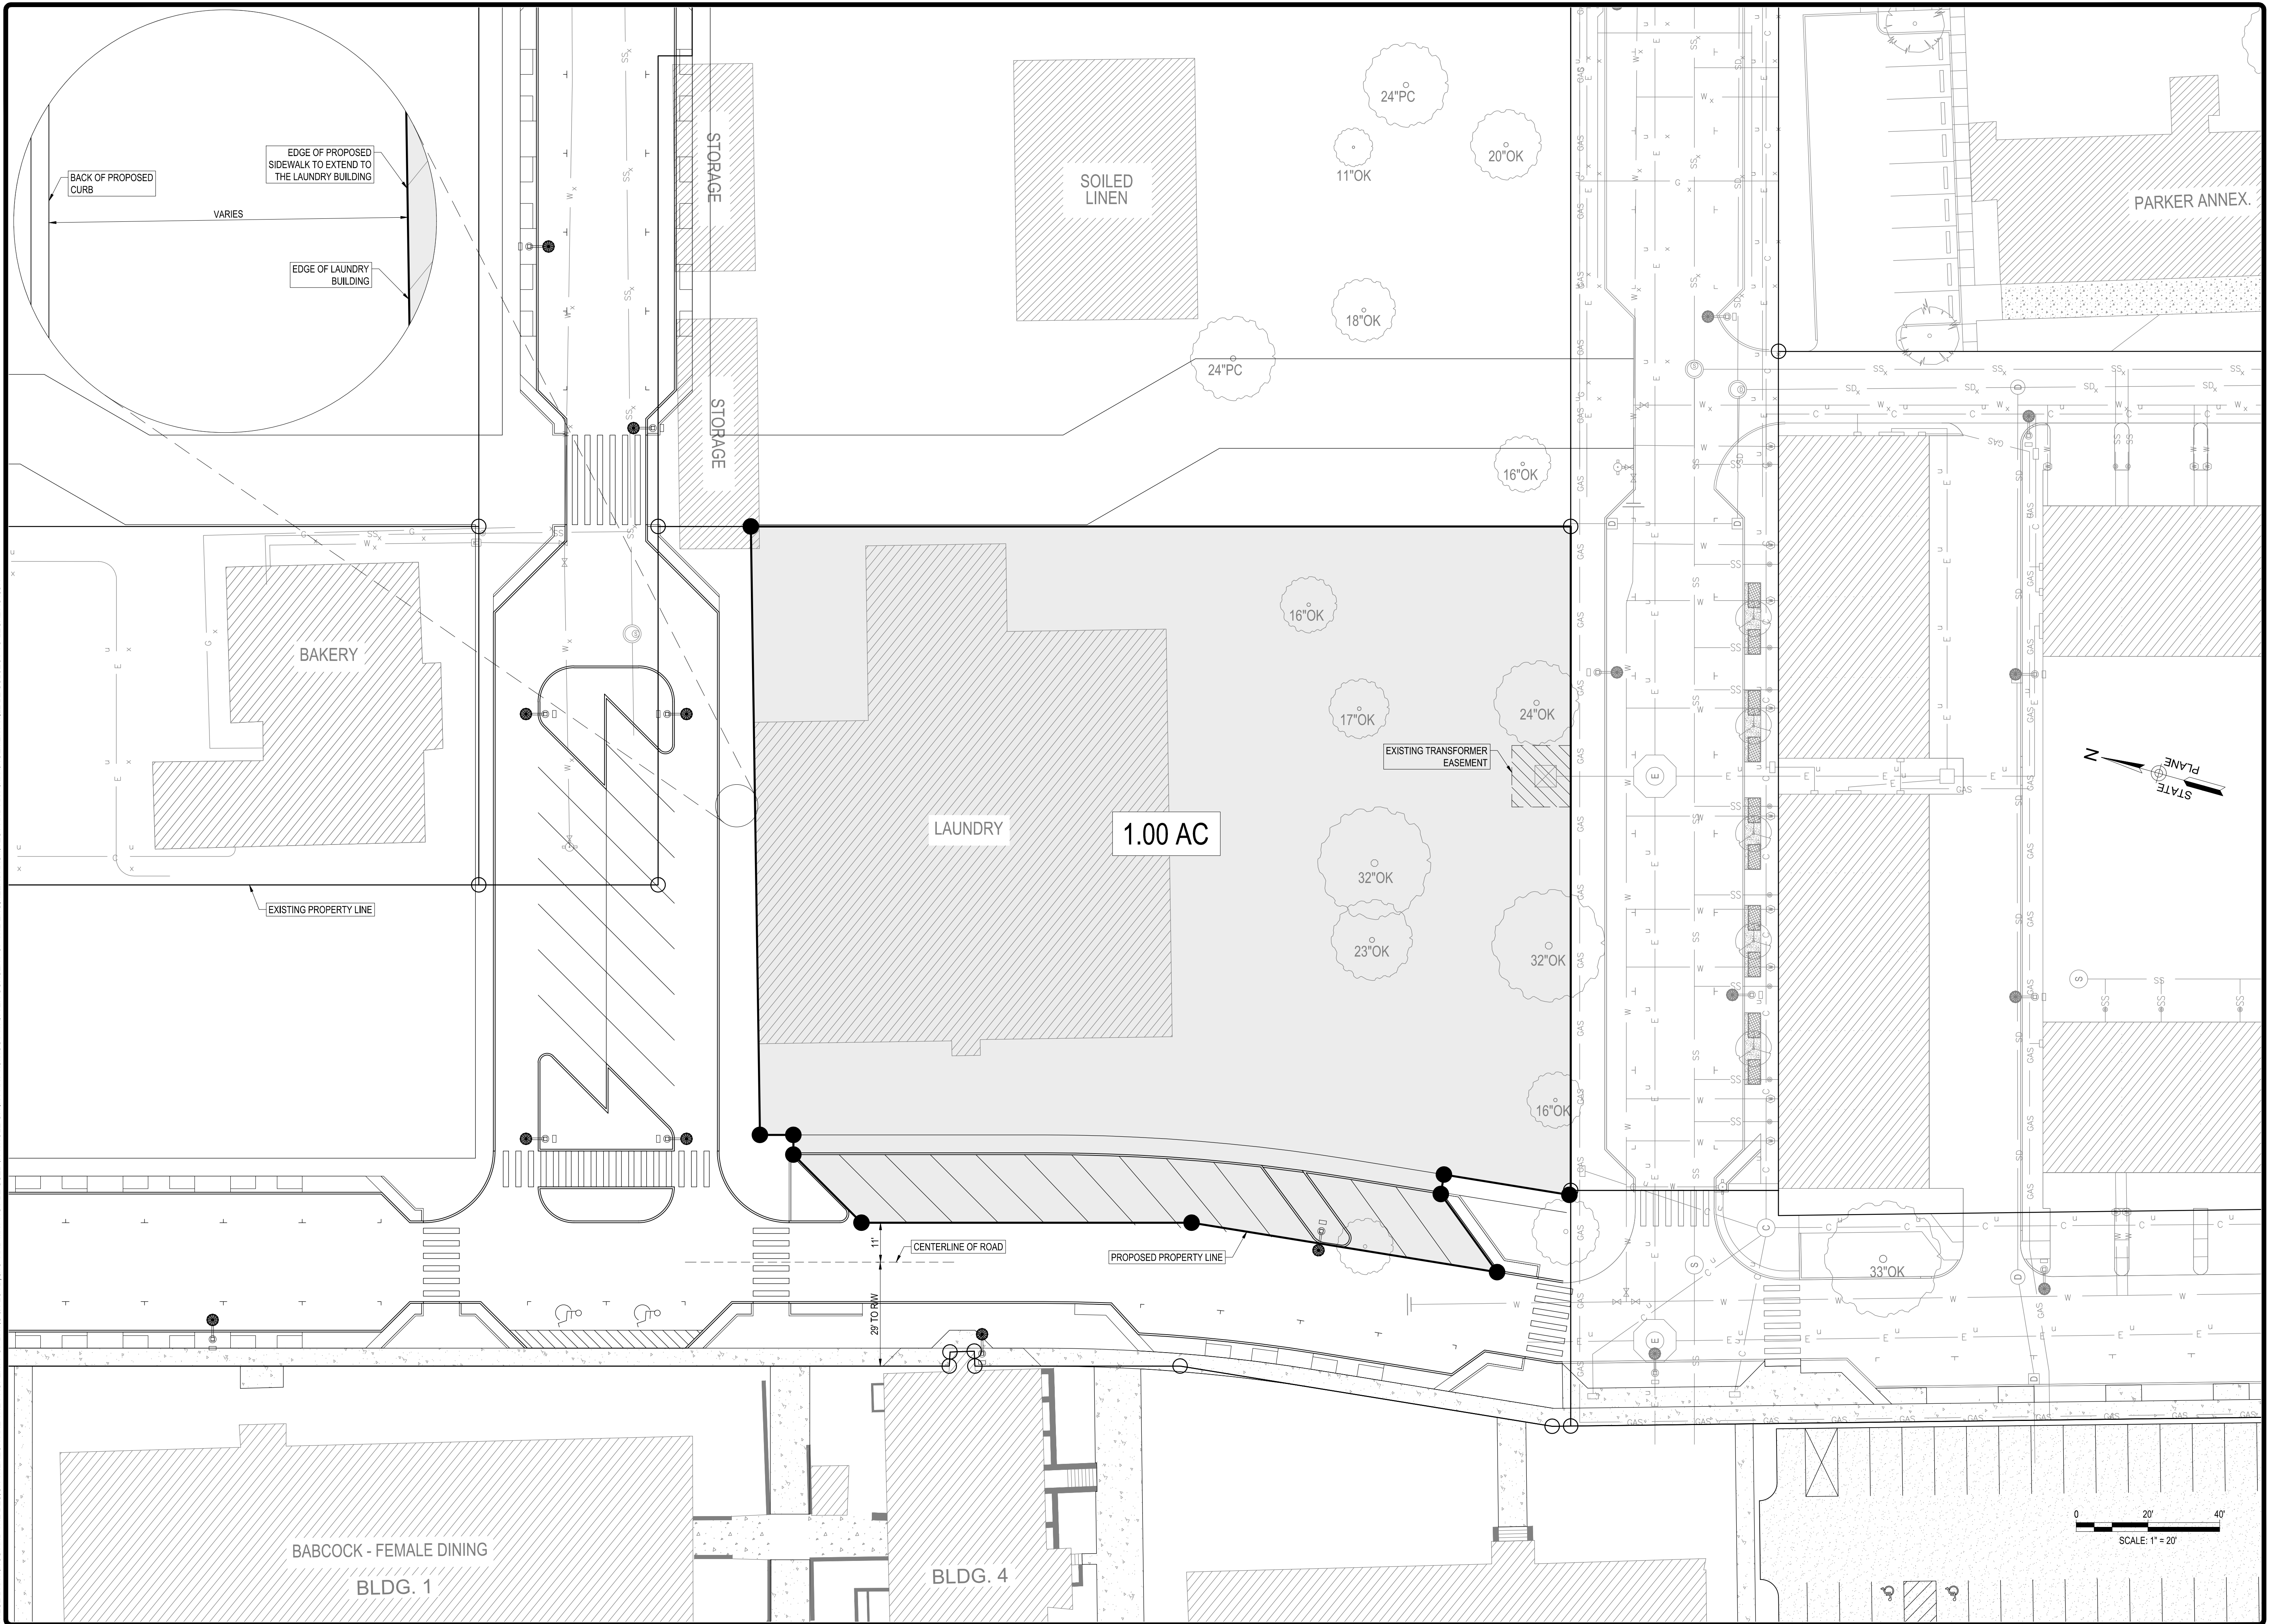

NO.	DATE	DESCRIPTION	REVISIONS	
			BY	CHKD
1	08/20/2019	ISSUED FOR PERMIT	WLB	JMP
2				
3				
4				
5				
6				
7				
8				
9				
10				

PROJECT TITLE
LAUNDRY PARCEL EXHIBIT (PARCEL D-9.1)

OWNER
AVANT LAUNDRY BULL STREET, QOZB, LLC
 COLUMBIA, SOUTH CAROLINA
 PROJECT TITLE
LAUNDRY PARCEL PLAT

DAVIS & FLOYD
 SINCE 1954
 www.davisfloyd.com
 1319 HIGHWAY 70221 EAST
 GREENWOOD, SOUTH CAROLINA 29646
 (803) 229-5211

NOT FOR CONSTRUCTION