


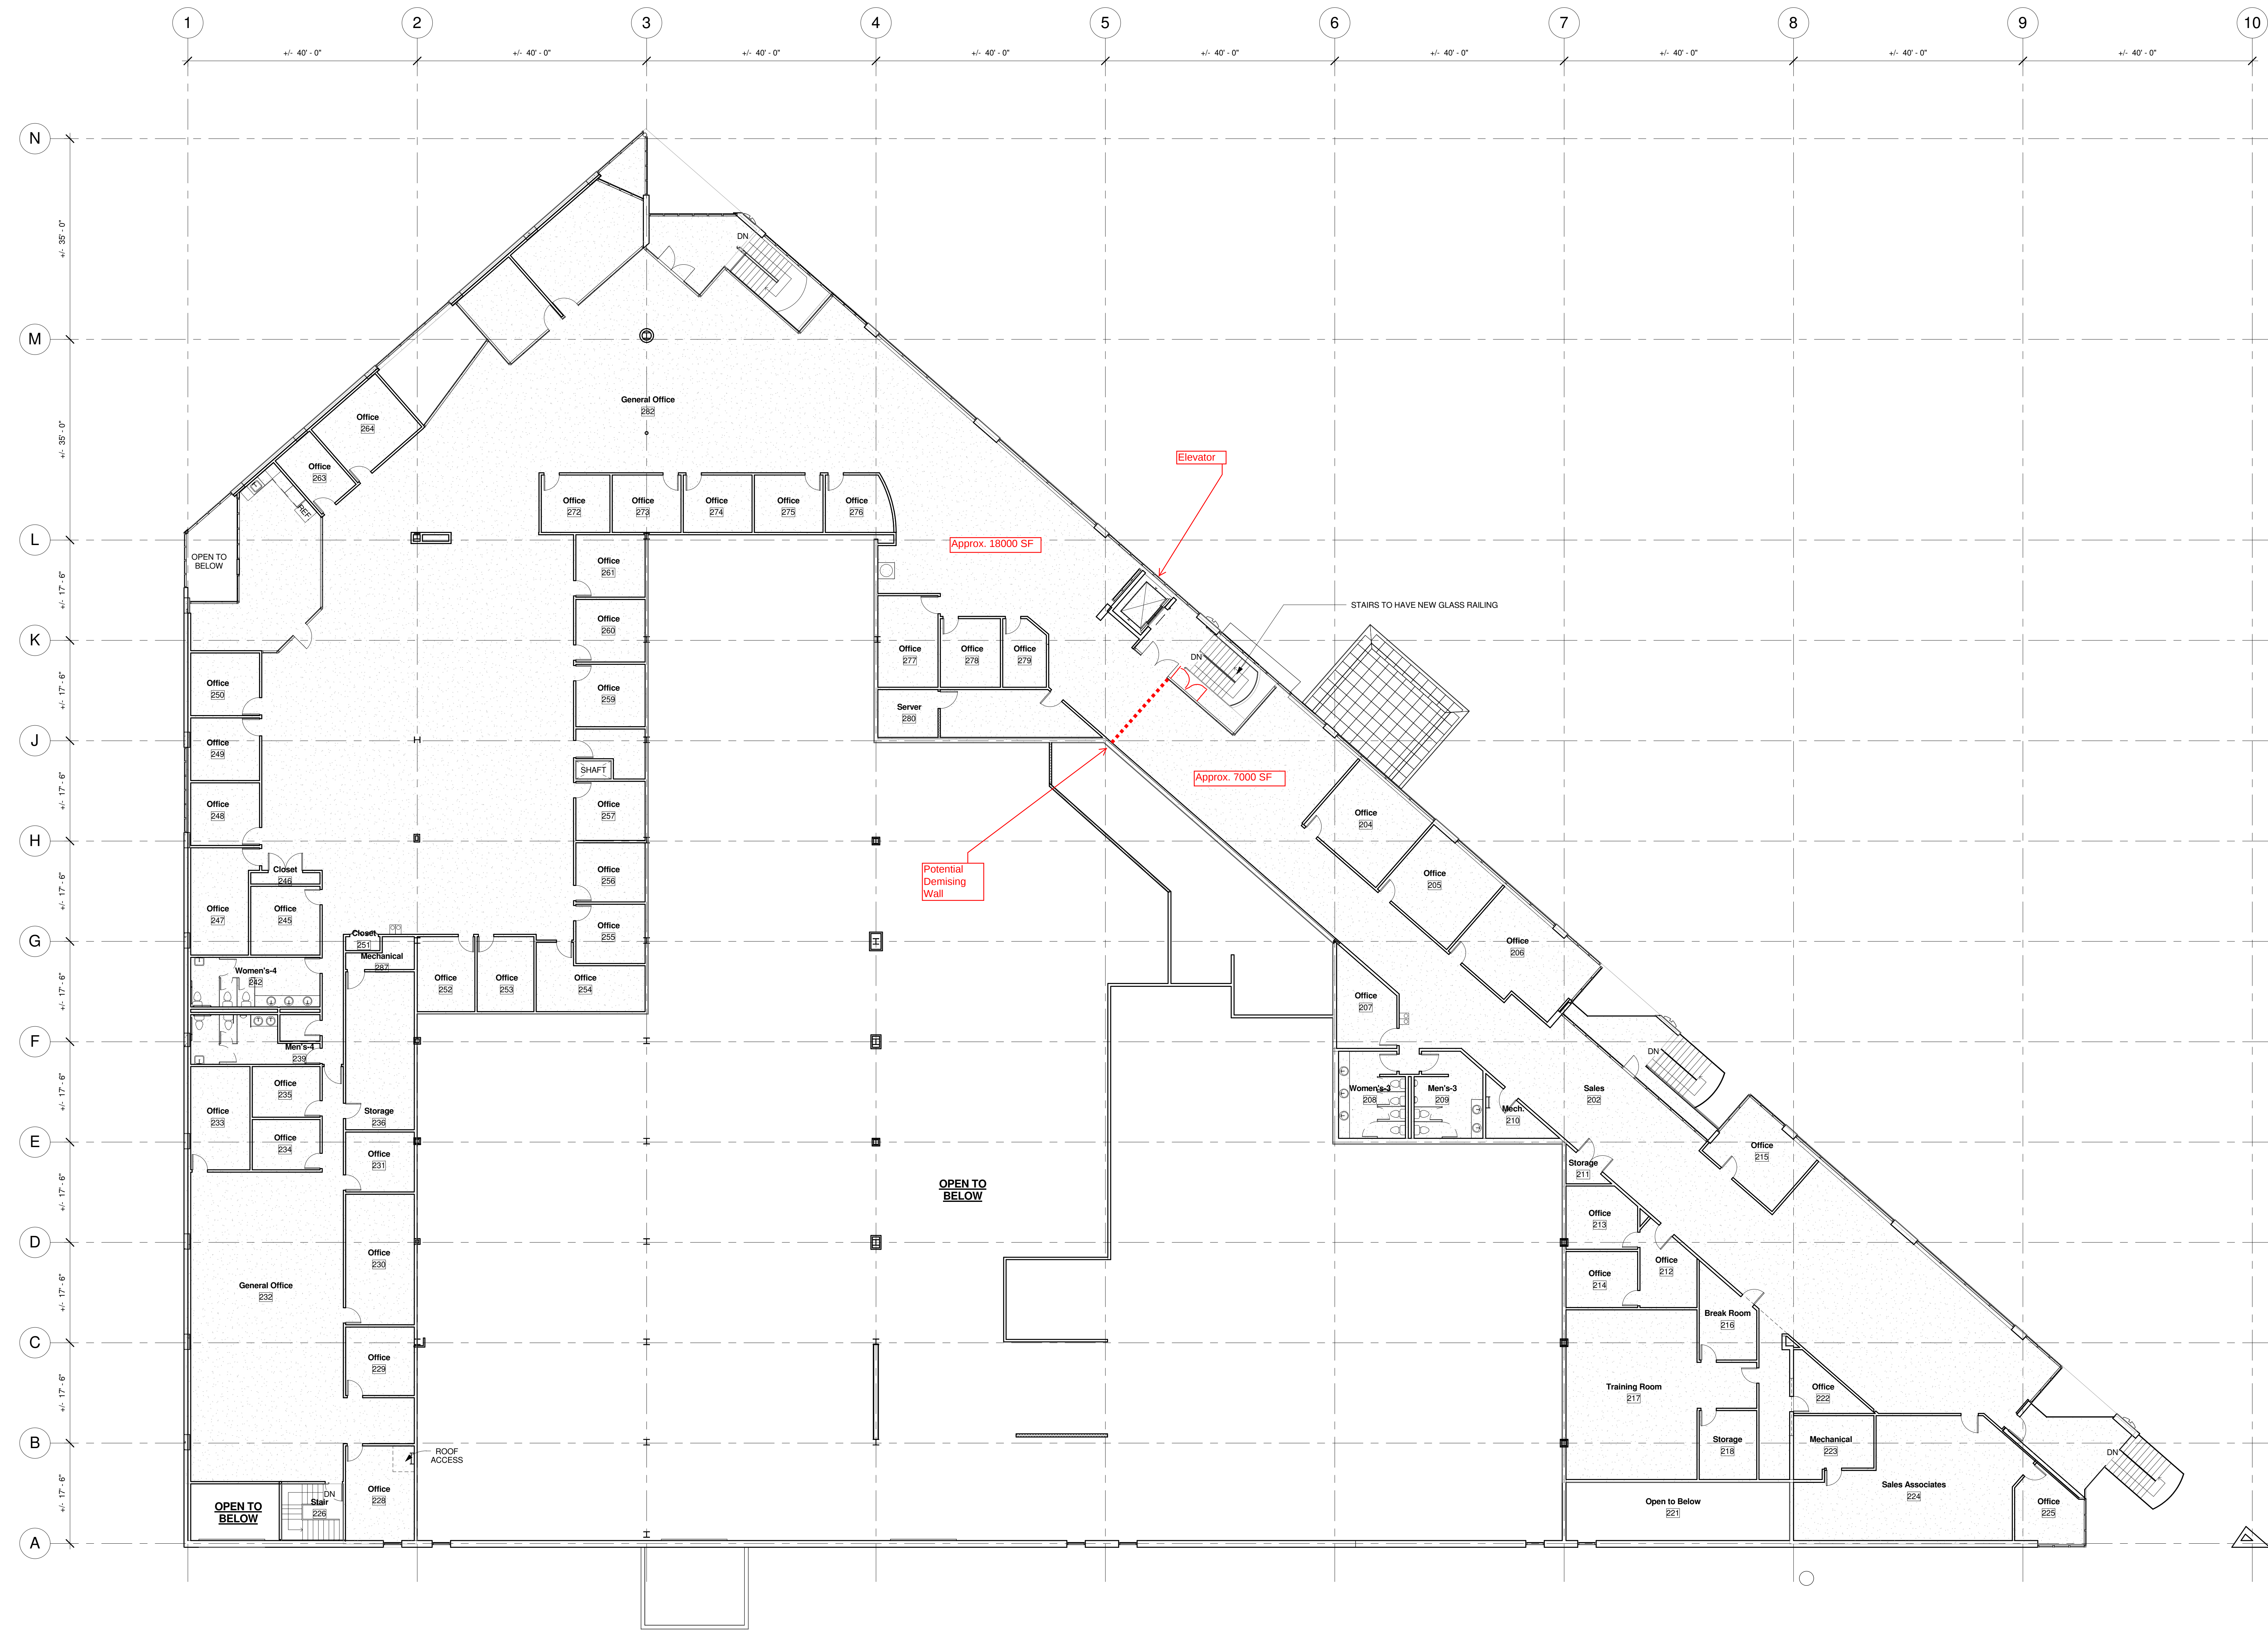

1 Level 2 - Final
3/32" = 1'-0"

ip architectural design, inc.
6530 NE 21 Road - Fort Lauderdale, Florida 33308
phone: (954) 609-1980 email: jim@ipadi.com
www.ipadi.com

ip
architectural design

INTERIOR RENOVATION
1800 NW 69TH AVENUE
PLANTATION, FLORIDA

ACCUPLACE CORPORATION

NO.	DESCRIPTION	DATE

PROJ. NO.
DATE:
BY:
CHK'D:

PROJECT NUMBER
04/26/16
Author
Checker

SHEET NO.

A-8.2

OF

CAUSERS\JM_FERRA\DR000\ACCUPLACE\ACCUPLACE - FINAL.rvt

6/23/2016 12:02:56 PM