


SECTION 23, TOWNSHIP 29 SOUTH, RANGE 18 EAST, HILLSBOROUGH COUNTY, FLORIDA

DESCRIPTION:

Lots 9, 10 and 11, Block 13, OSCAWANA, according to the plat thereof, recorded in Plat Book 4, Page 85, Public Records of Hillsborough County, Florida.

Containing 20,327.8 square feet, more or less (0.4667 acres, m.o.l.)

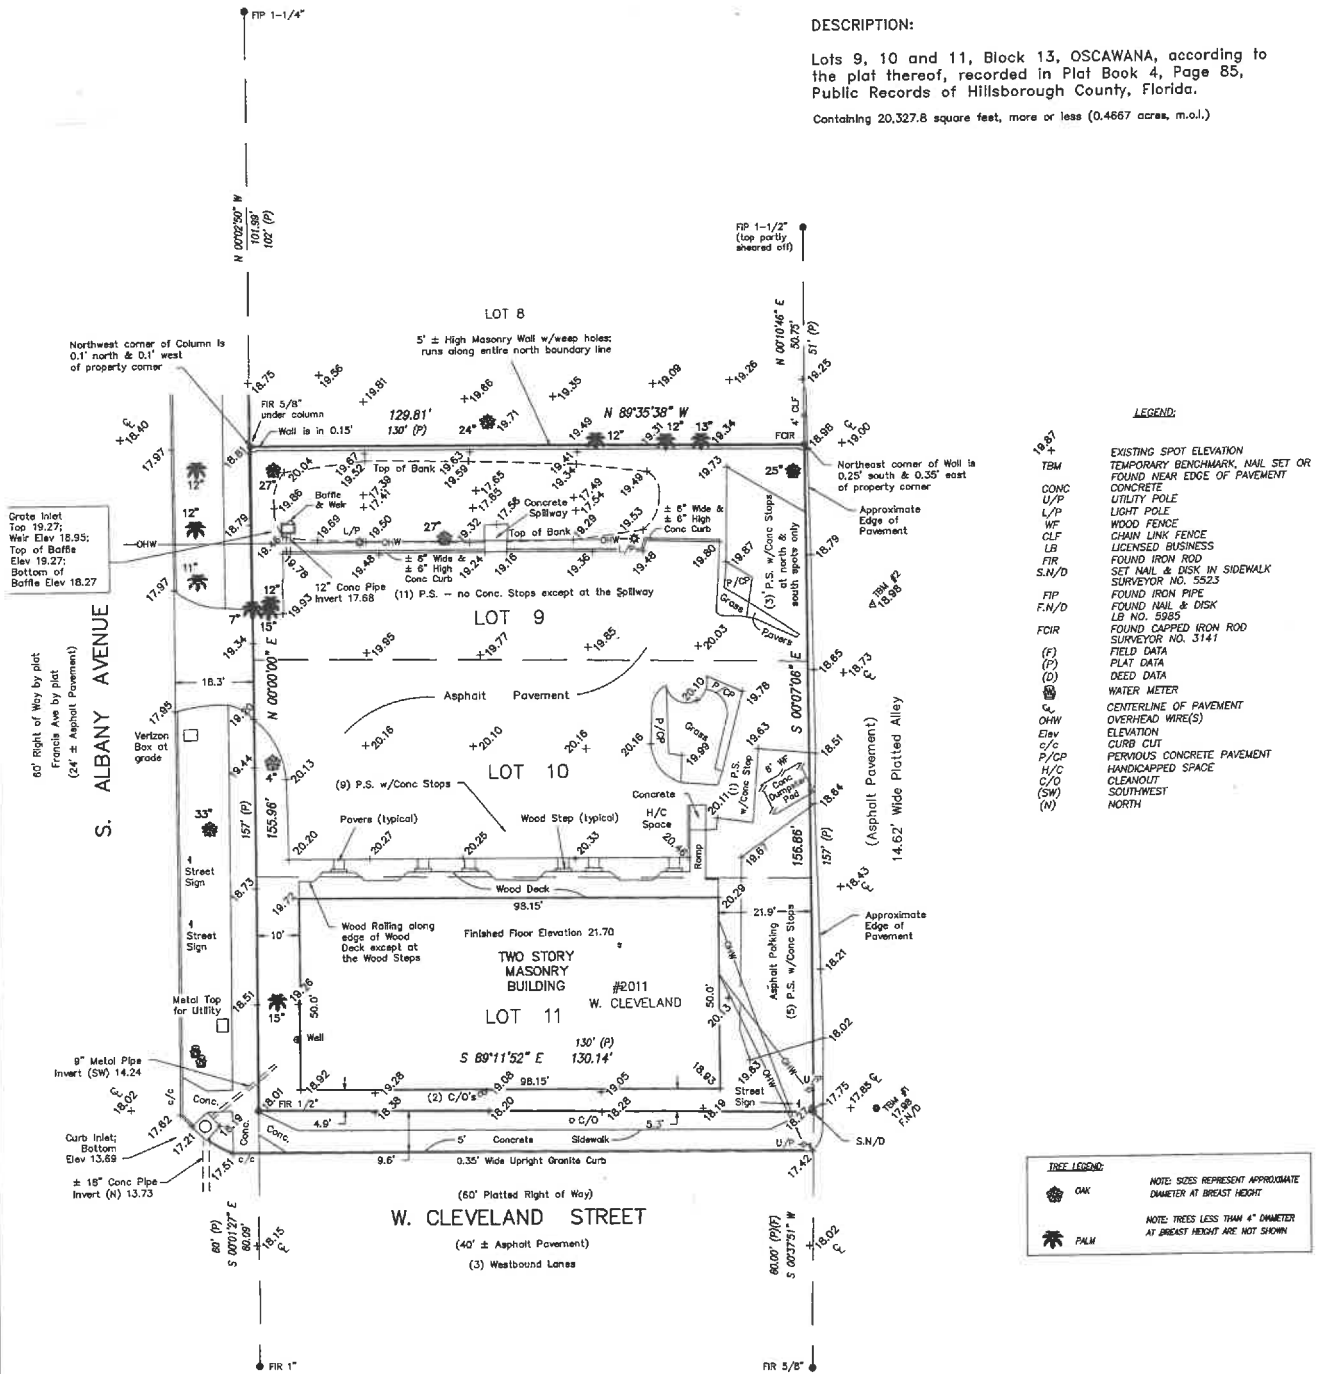

SURVEYOR'S NOTES:

- This is to certify that a survey has been made under my supervision of the property described herein and that this drawing is a true and accurate representation thereof and that this survey meets or exceeds the minimum technical standards as set forth by the Florida Board of Professional Surveyors and Mappers in Chapter 5507-5 of the Florida Administrative Code, pursuant to Chapter 472.022, Florida Statutes.
- Bearings are based on the West Boundary of subject property bearing N00°00'00\"/>

Popko J. Collins
Registered Land Surveyor and Mapper
State of Florida No. 5523

Date Signed: 8-19-13
Last Date of Field Survey: 8-9-2013

PROJECT:		BOUNDARY, TOPOGRAPHIC, TREE SURVEY 2011 W. CLEVELAND STREET	
CERTIFIED TO:		DANMARC ENTERPRISES LLC	
SCALE:	1" = 20'	Select Surveying, Inc. Licensed Business Number 7318 718 W MLK BLVD - SUITE 100-B Tampa, Florida, 33603 PH. (813) 258-3210	
DRAWN:	PC		
CHECKED:	P		
DATE:	8-12-13		
JOB NO.	13-0817	SHEET 1 OF 1	