

TAX MAP
TOWNSHIP OF NEPTUNE
 NEW JERSEY COUNTY
 DATE: DECEMBER 2013
 SCALE: 1" = 100'

ROBERT R. HEGGAN
 NEW JERSEY LICENSE NO. 11771
 4800 WILSON ROAD, SUITE 100
 HANOVER, NJ 07930
 COMP #20140719300


THIS MAP HAS BEEN GIVEN A
 FORMAL CERTIFICATION BY THE
 DIVISION OF TAXATION ON
 APRIL 8, 2014, SIGNED BY
 SUE DAVISON, CTA AND
 ASSIGNED SERIAL NUMBER 1035

DATE	BY	REVISIONS	LOT
11/17/13	ROBERT R. HEGGAN	1. LOTS 1-2	2

* THIS SHEET HAS BEEN PREPARED USING COMPUTER AIDED DRAFTING/DESIGN (CAD/D) AND COORDINATE GEOMETRY (CGCS).



SHEET 22

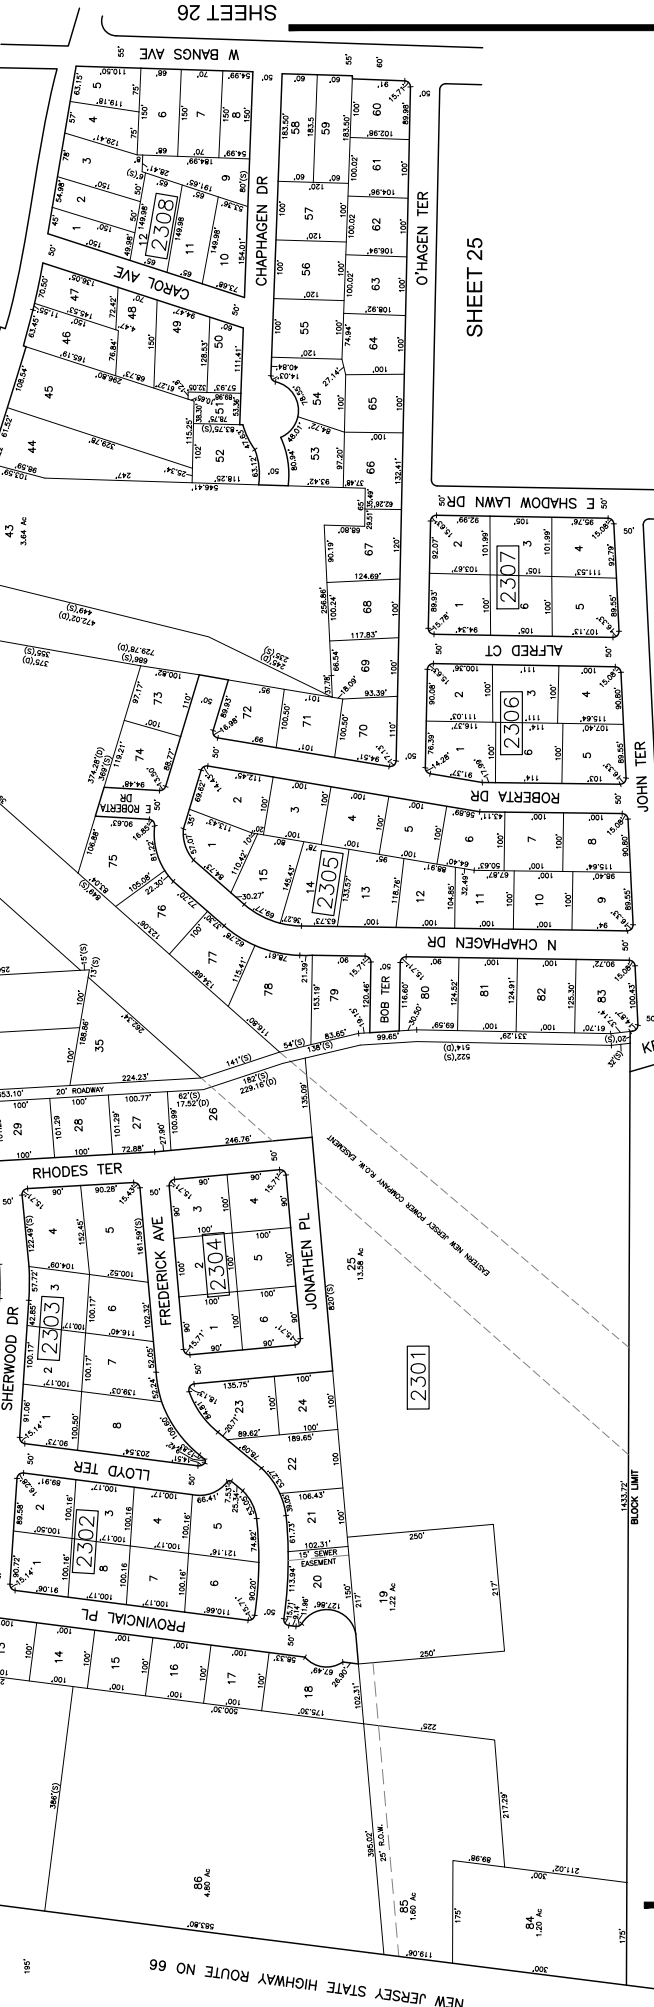

SHEET 25

SHEET 24

MONMOUTH COUNTY
 TOWNSHIP OF NEPTUNE

SHEET 37

NEW JERSEY STATE HIGHWAY ROUTE NO 66