

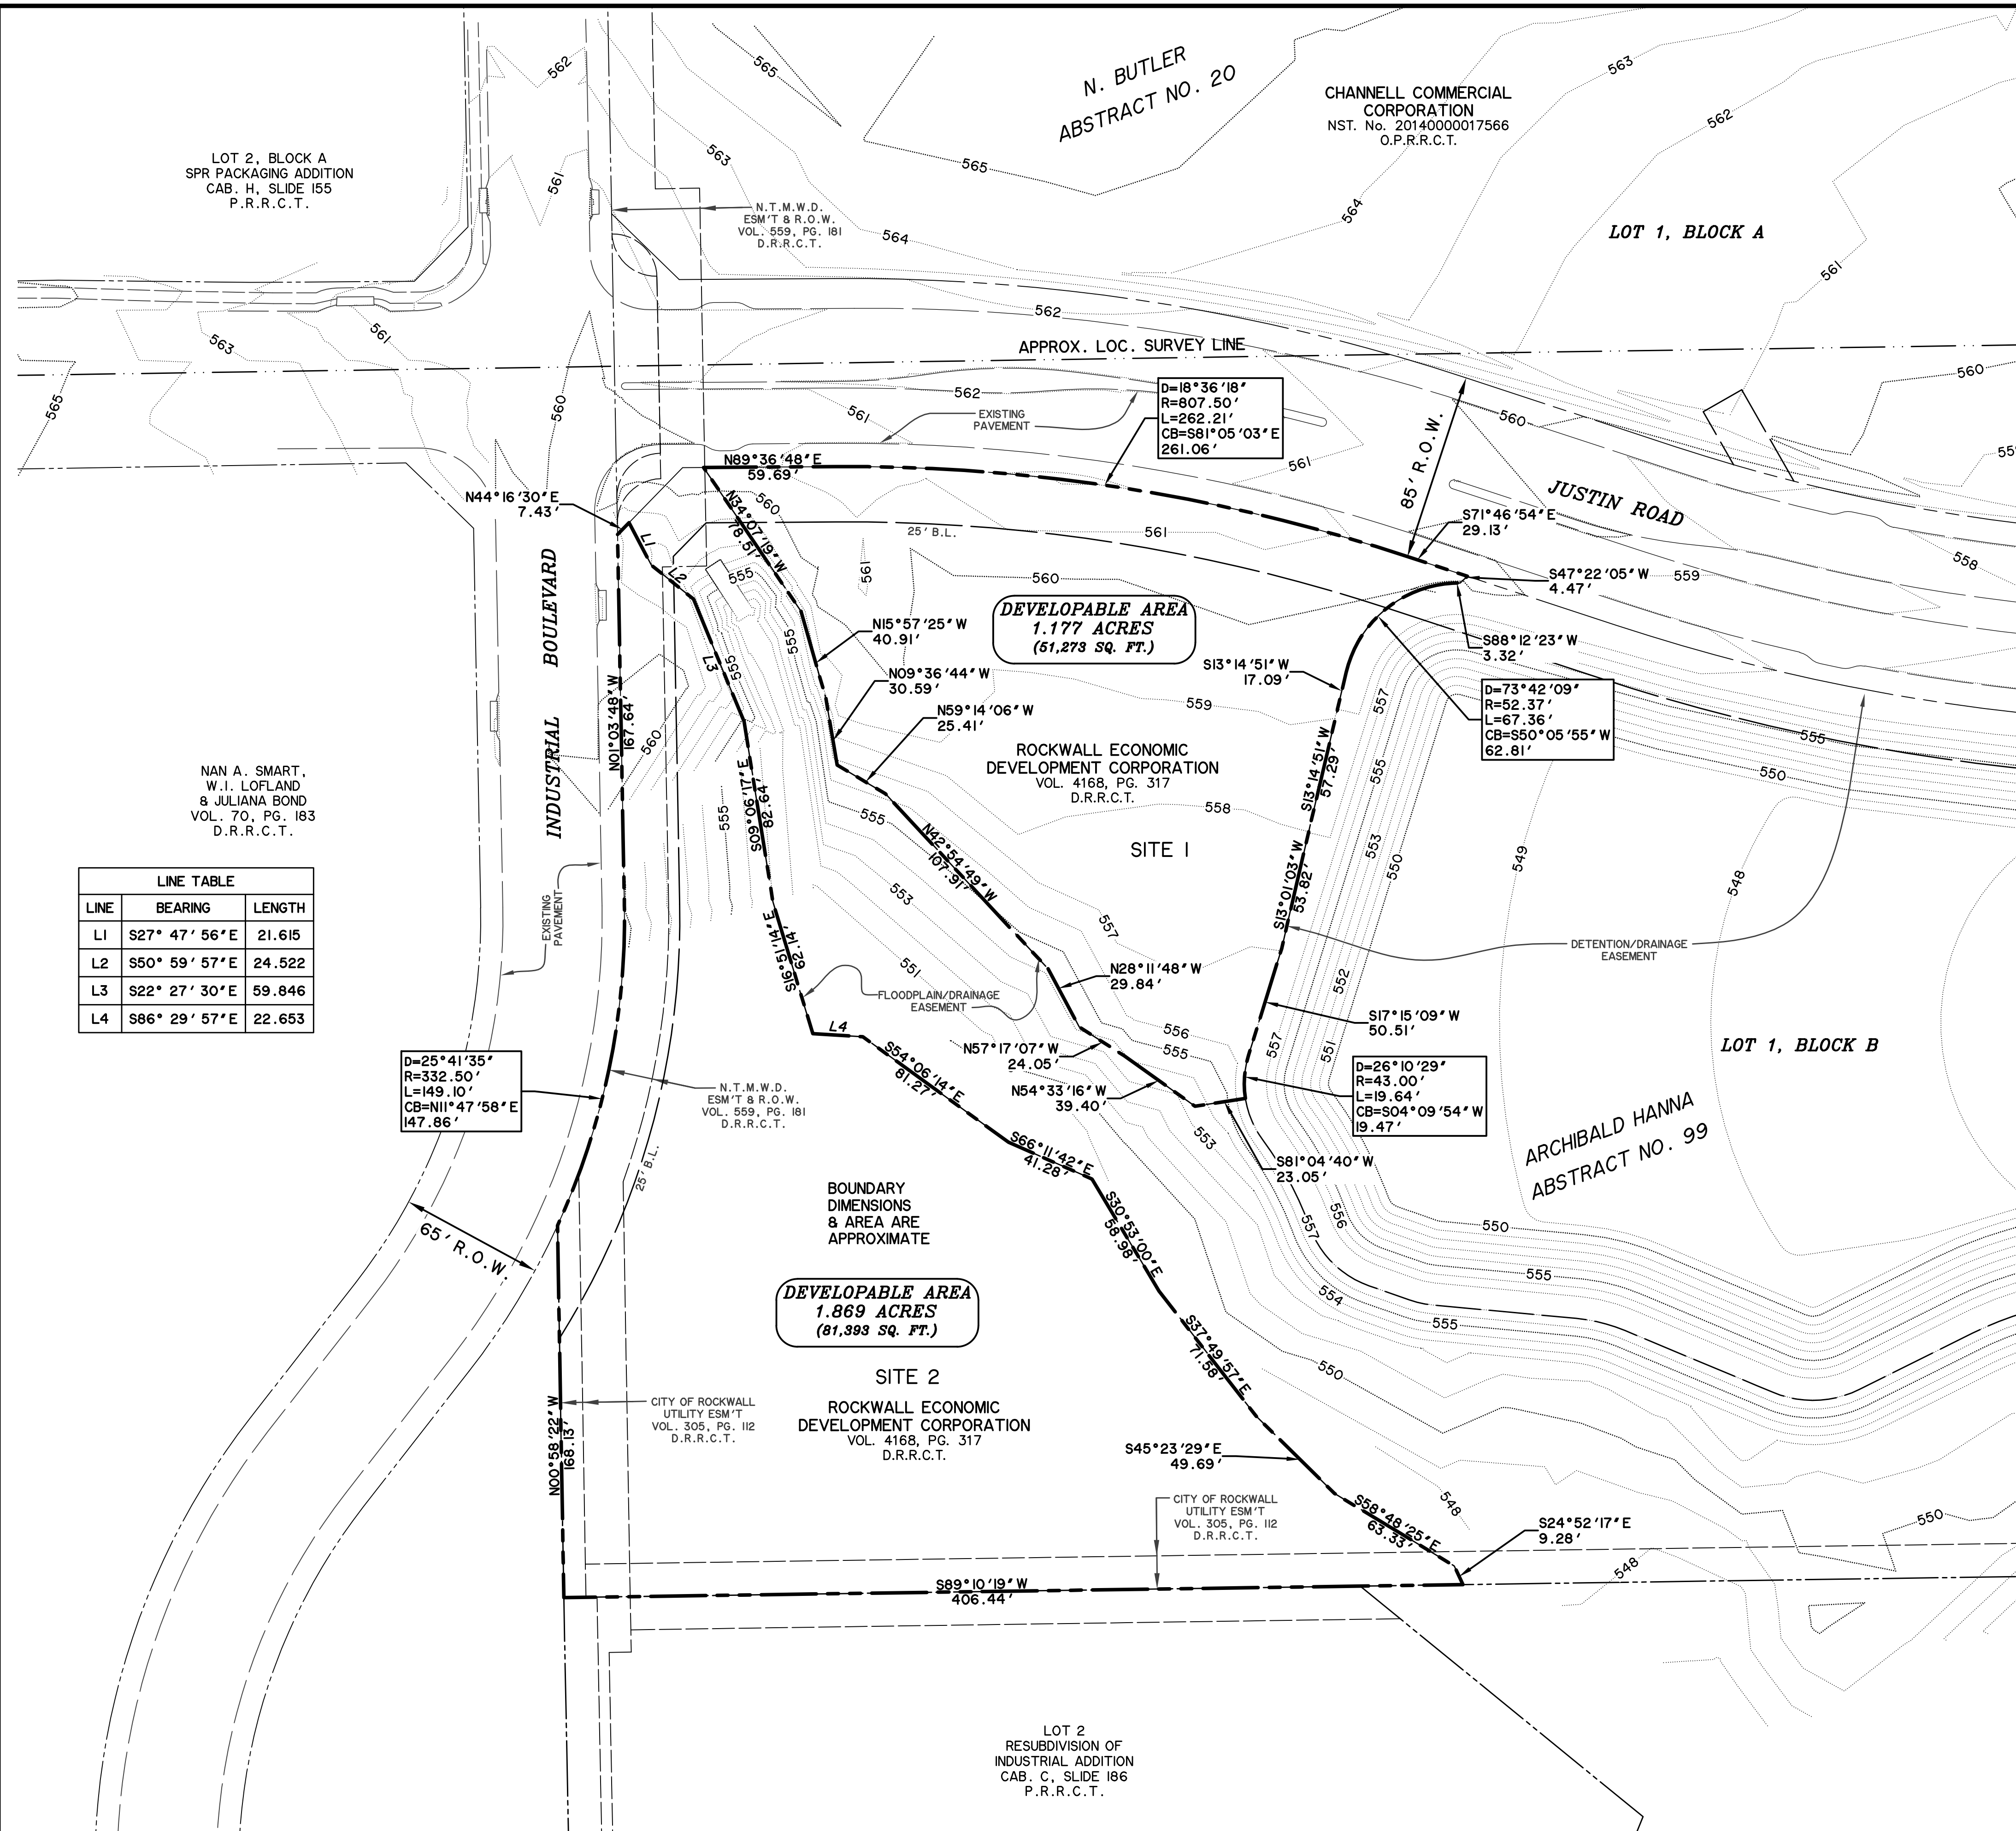


PRINTED: 12/29/2015 5TB FILE: WIER-PAVING.STB LAST SAVED: 12/29/2015 11:21 AM SAVED BY: BEWM FILE: JUSTIN-INDUSTRIAL EXHIBIT-13096.DWG

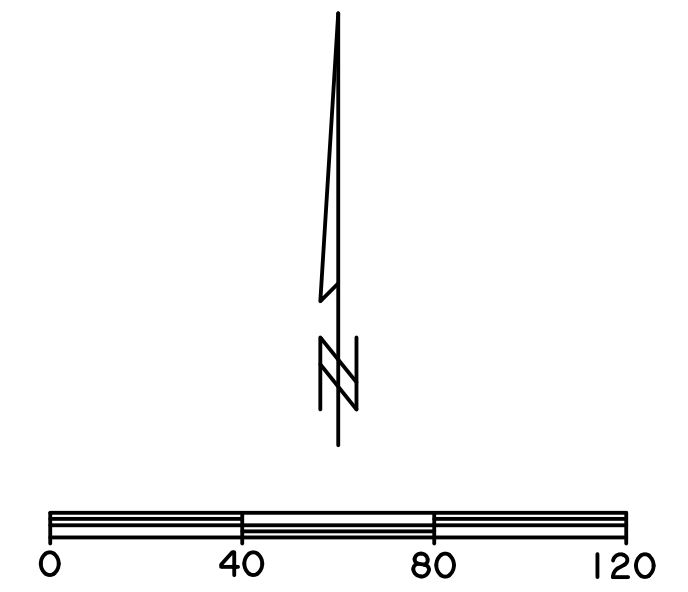


LINE TABLE

LINE	BEARING	LENGTH
L1	S27° 47' 56" E	21.615
L2	S50° 59' 57" E	24.522
L3	S22° 27' 30" E	59.846
L4	S86° 29' 57" E	22.653

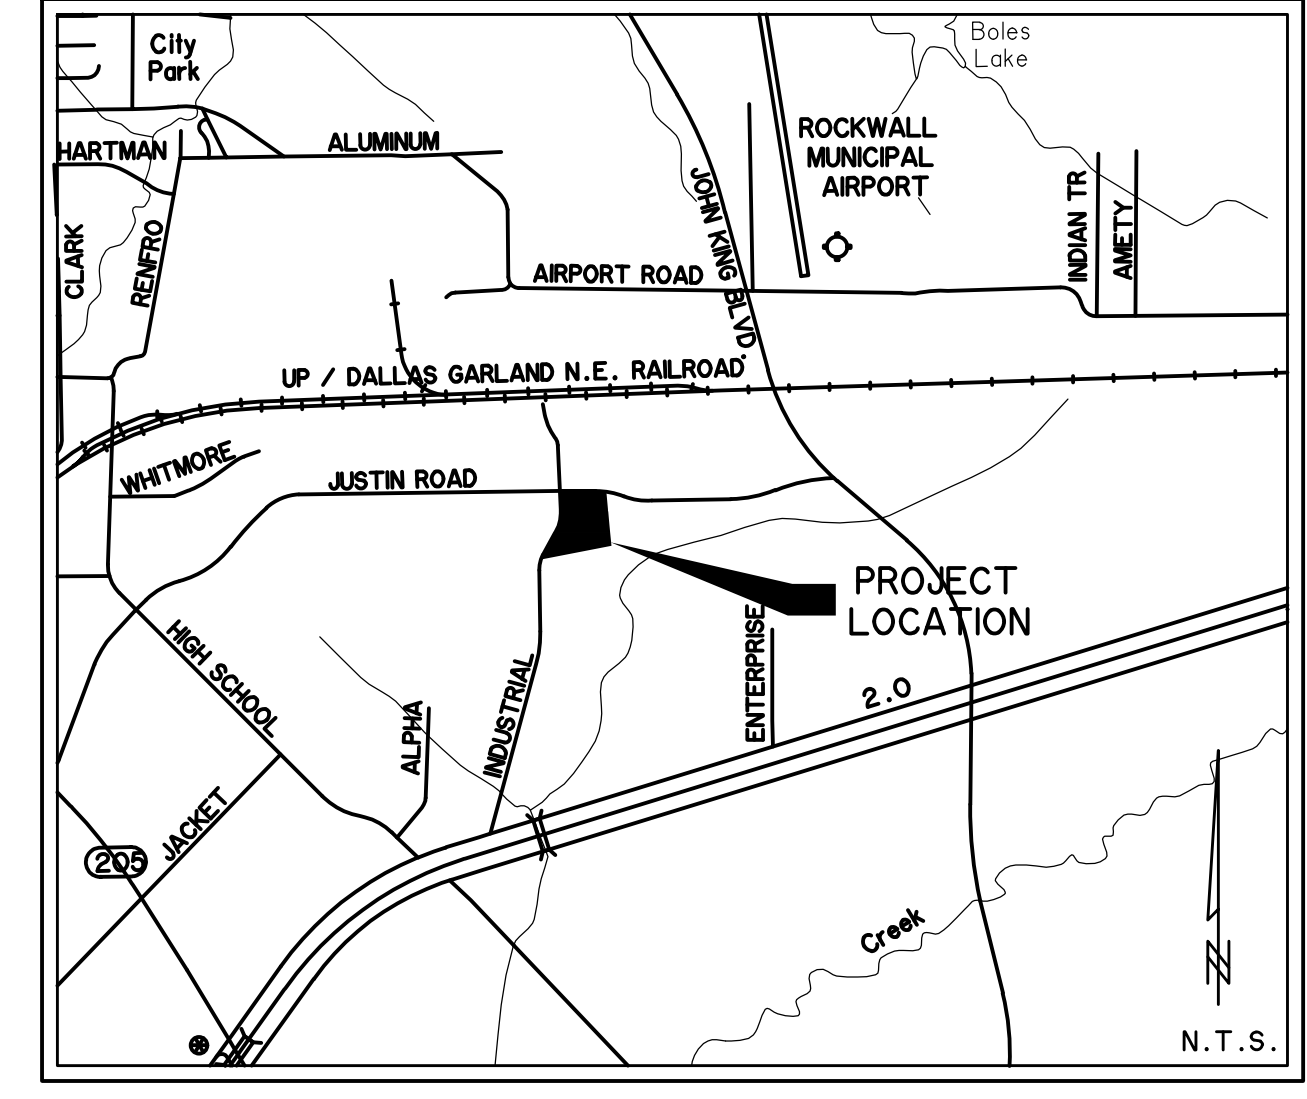

PREPARED BY:  
**WIER & ASSOCIATES, INC.**  
 ENGINEERS SURVEYORS LAND PLANNERS  
 2201 E. LAMAR BLVD., SUITE 200C ARLINGTON, TEXAS 76006 METRO (817) 467-7700  
 Texas Firm Registration No. F-2776 www.wierassociates.com

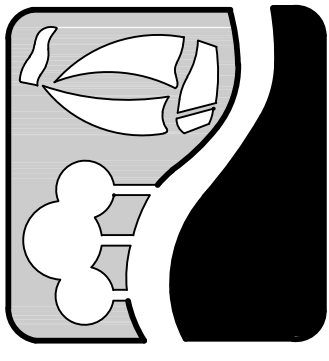

**JUSTIN ROAD  
 INDUSTRIAL BOULEVARD  
 EXHIBIT**

COPYRIGHT ©  
 WIER & ASSOCIATES, INC.  
 LAST SHEET EDIT  
 DATE 12/29/2015  
 WA# 13096  
**SHEET NO.**  
 1 of 1