

THIS MAP WAS PREPARED FOR ASSESSMENT PURPOSES ONLY. NO LIABILITY IS ASSUMED FOR THE ACCURACY OF THE DATA SHOWN. ASSESSORS' PARCELS ARE SHOWN WITH LOCAL LOT SPLIT OR BUILDING SITE ORDINANCES.

SE 1/4 OF SEC. 34, T.2S, R.5W
CITY OF RIVERSIDE


TRA 009-000
009-128

225-35
4-24-25-28




ASSASSORS' MAP BK225 PG. 35
Jasamitas

Data
RW MAP NO. 423532 TRRU 34
RS 5864-65
RM 1649

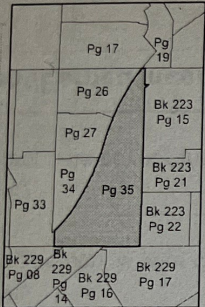


Map Reference
MB 1218 RIVERSIDE INDUST. DEV. PROJ. MONEV TRACT
PM 6872 - 3 PARCEL MAP NO. 13630
PM 23564 - 68 PARCEL MAP NO. 36424

Jun 2023

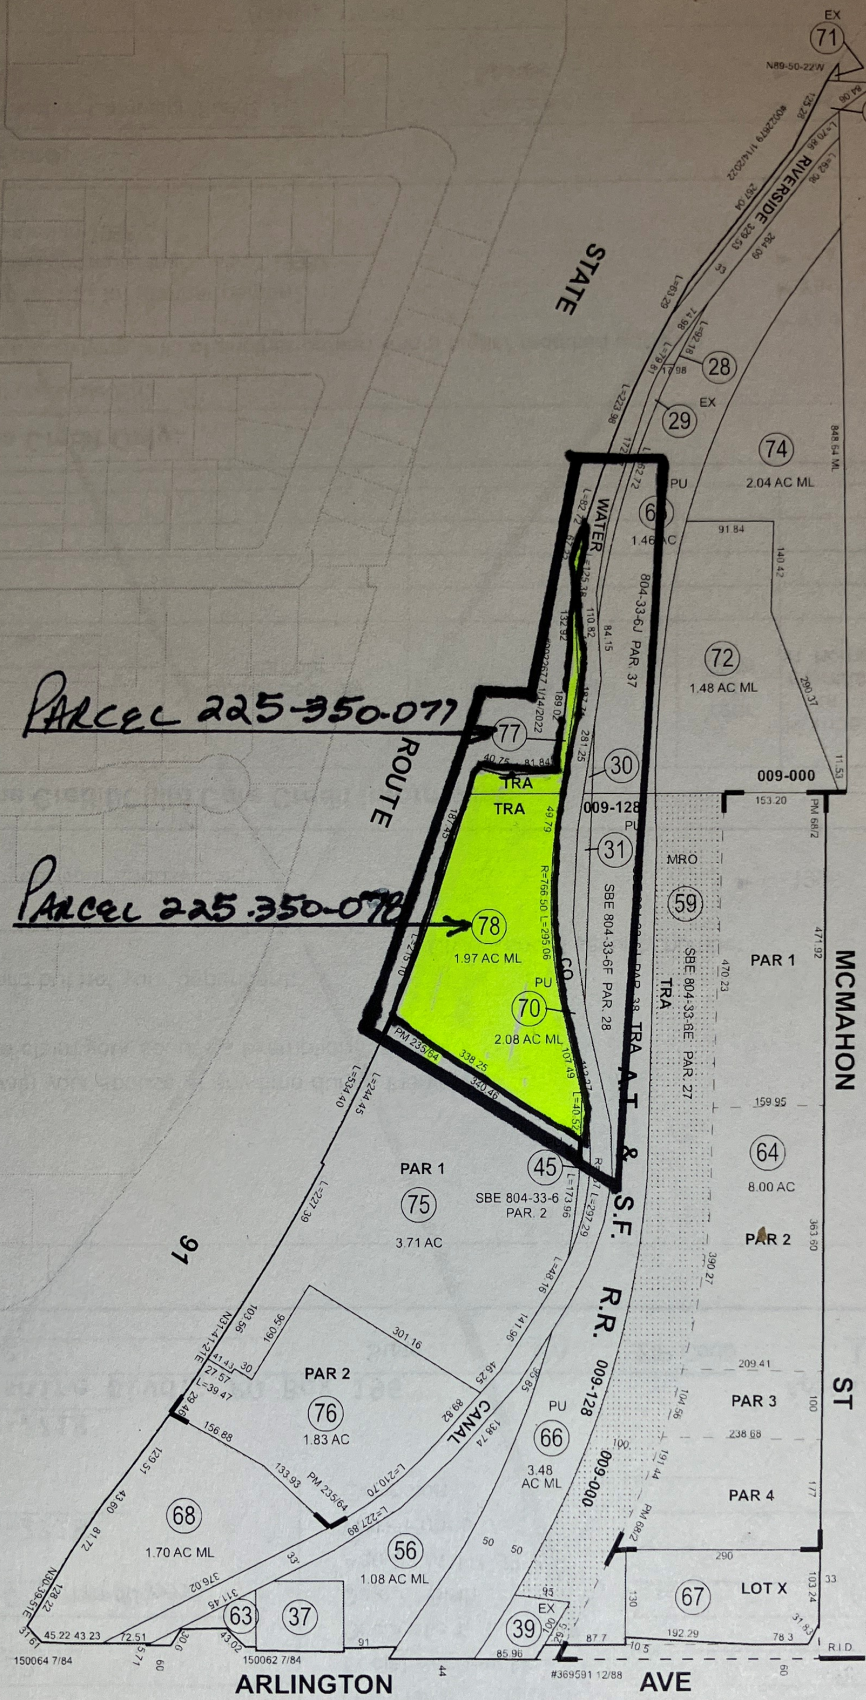

Legend

- Lot Lines
- Right-Of-Way
- Old Lot Lines
- Reference R.O.W
- Other Easements
- Lease Area
- Subdivision Tie Mark

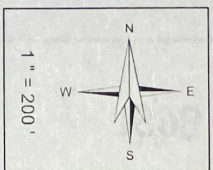

Date	Old Number	New Number
6/11/94	10	21,24
10/11/94	5	25,28
1/21/95	9,8	44,45
1/21/95	22,26,25	41,43
1/21/95	7,12,11	31,32,34
1/21/95	20,22	46,33
1/21/95	19,18,17	35,37
1/21/95	13,16,14	37,40
1/21/95	21,24	27,28,29
9/11/99	41	47,48
9/11/99	34	50,51
4/11/98	35,31	52
12/11/94	52	55,57
12/11/94	32	53,57
12/11/94	36	54,57
8/11/95	38	56,57
1/21/99	44	57,57
7/11/99	57	58,59
4/11/99	40	60,57
4/11/99	15	61,57
5/11/99	24,58,47,49,82	64,57
5/11/99	54	63,57
5/11/99	61	62,57
7/11/99	48	65,66
7/11/99	60	67,57
11/22/00	55	68,57
5/12/02	50	69,57
5/12/02	27	71,57
5/12/02	53	70,57
7/25/02	43	72,73
8/7/03	74	74
8/12/03	59	75,76
5/10/2023	6	77,57
5/10/2023	33	78,57
5/10/2023	1	79,57