


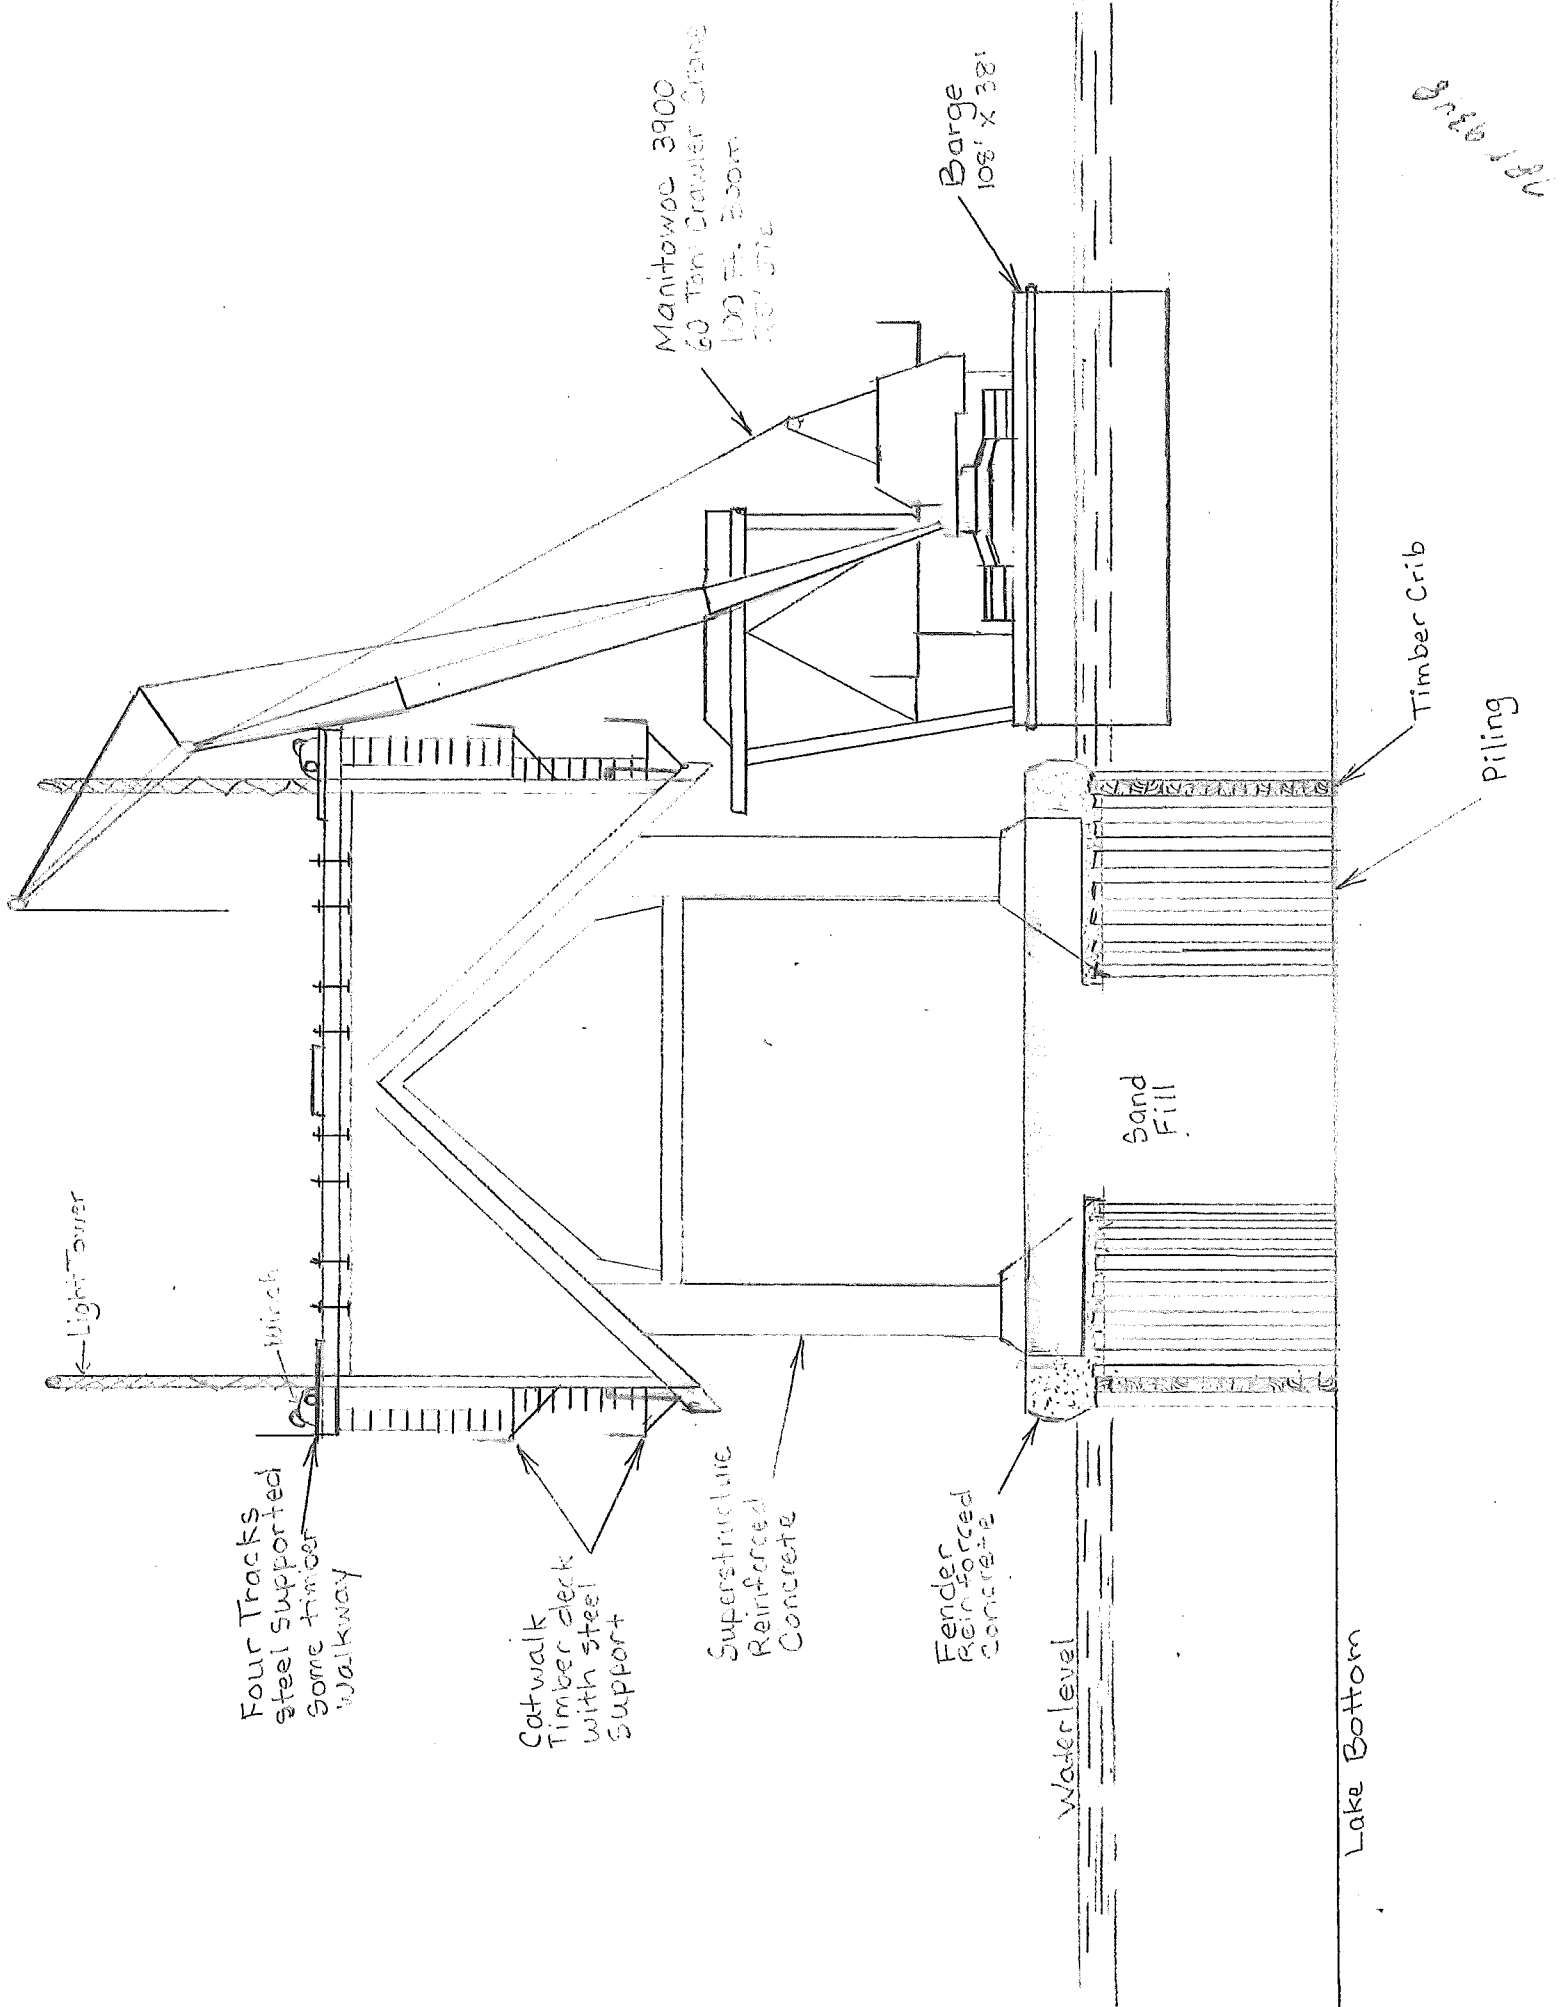

← Light tower

Four Tracks  
steel supported  
Some timber  
walkway

Catwalk  
Timber deck  
with steel  
support

Superstructure  
Reinforced  
Concrete

Fender  
Reinforced  
concrete

Water level

Lake Bottom

Sand  
Fill

Timber Crib

Piling

Barge  
108' x 38'

Manitowoc 3900  
60 Ton Crawler Crane  
100 ft. Boom  
100 ft. jib

8 Feb 1961