

PLAN NO. 191 1757

ENTERED AND REGISTERED

ON September 5, 2019

INSTRUMENT NO: 191 181 625

Debbie MacNeill
A.D. REGISTRAR

SHEET 2 OF 2

AIRDRIE, ALBERTA

PLAN SHOWING SURVEY OF

CONDOMINIUM

OF RE-DIVISION OF


STRATA UNIT 1 AND 4878 UNDIVIDED
ONE TEN THOUSANDTH SHARES IN THE
COMMON PROPERTY ON
STRATA BARE LAND
CONDOMINIUM PLAN 191 0856

ALL WITHIN THE

N.W.1/4 Sec.33 Twp.26 Rge.29 W.4th M.


BY: JODY E. CLARKE, A.L.S., 2019

SCALE = 1 : 200

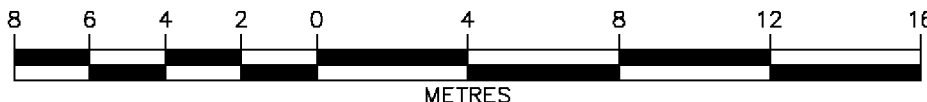


NOTES:

- Distances shown are ground in metres and decimals thereof.
 - Distances on curved boundaries are arc distances.
 - Boundary of Unit 4 is governed by monuments placed and monuments to be placed pursuant to Plan 191 0856 and by the boundaries of Units 5 to 14 inclusive.
 - Unit 4 includes all that portion not contained within Units 5 to 14.
 - The boundaries of Units 5 through 14 are as described in Sec. 9(1) of the Condominium Property Act or where no walls exist, the vertical plane as defined by distances shown.
 - All unit dimensions and floor areas are measured along unit boundaries.
 - All building location dimensions are perpendicular to the property lines unless otherwise shown.
 - There are no projections from any other property infringing on the external boundaries of the parcel.
 - All pillars shown are part of Unit 4.
 - Areas and internal unit dimensions are an approximate indication of unit size as derived from Architectural plans, and confirmed by field measurements.
 - Unit numbers are shown thus **UNIT 4**
- The boundaries of a Unit are:
- 1) Where walls exist shown thus: or
 - 2) Where no walls exist the boundary of a unit is governed by the dimensions as shown

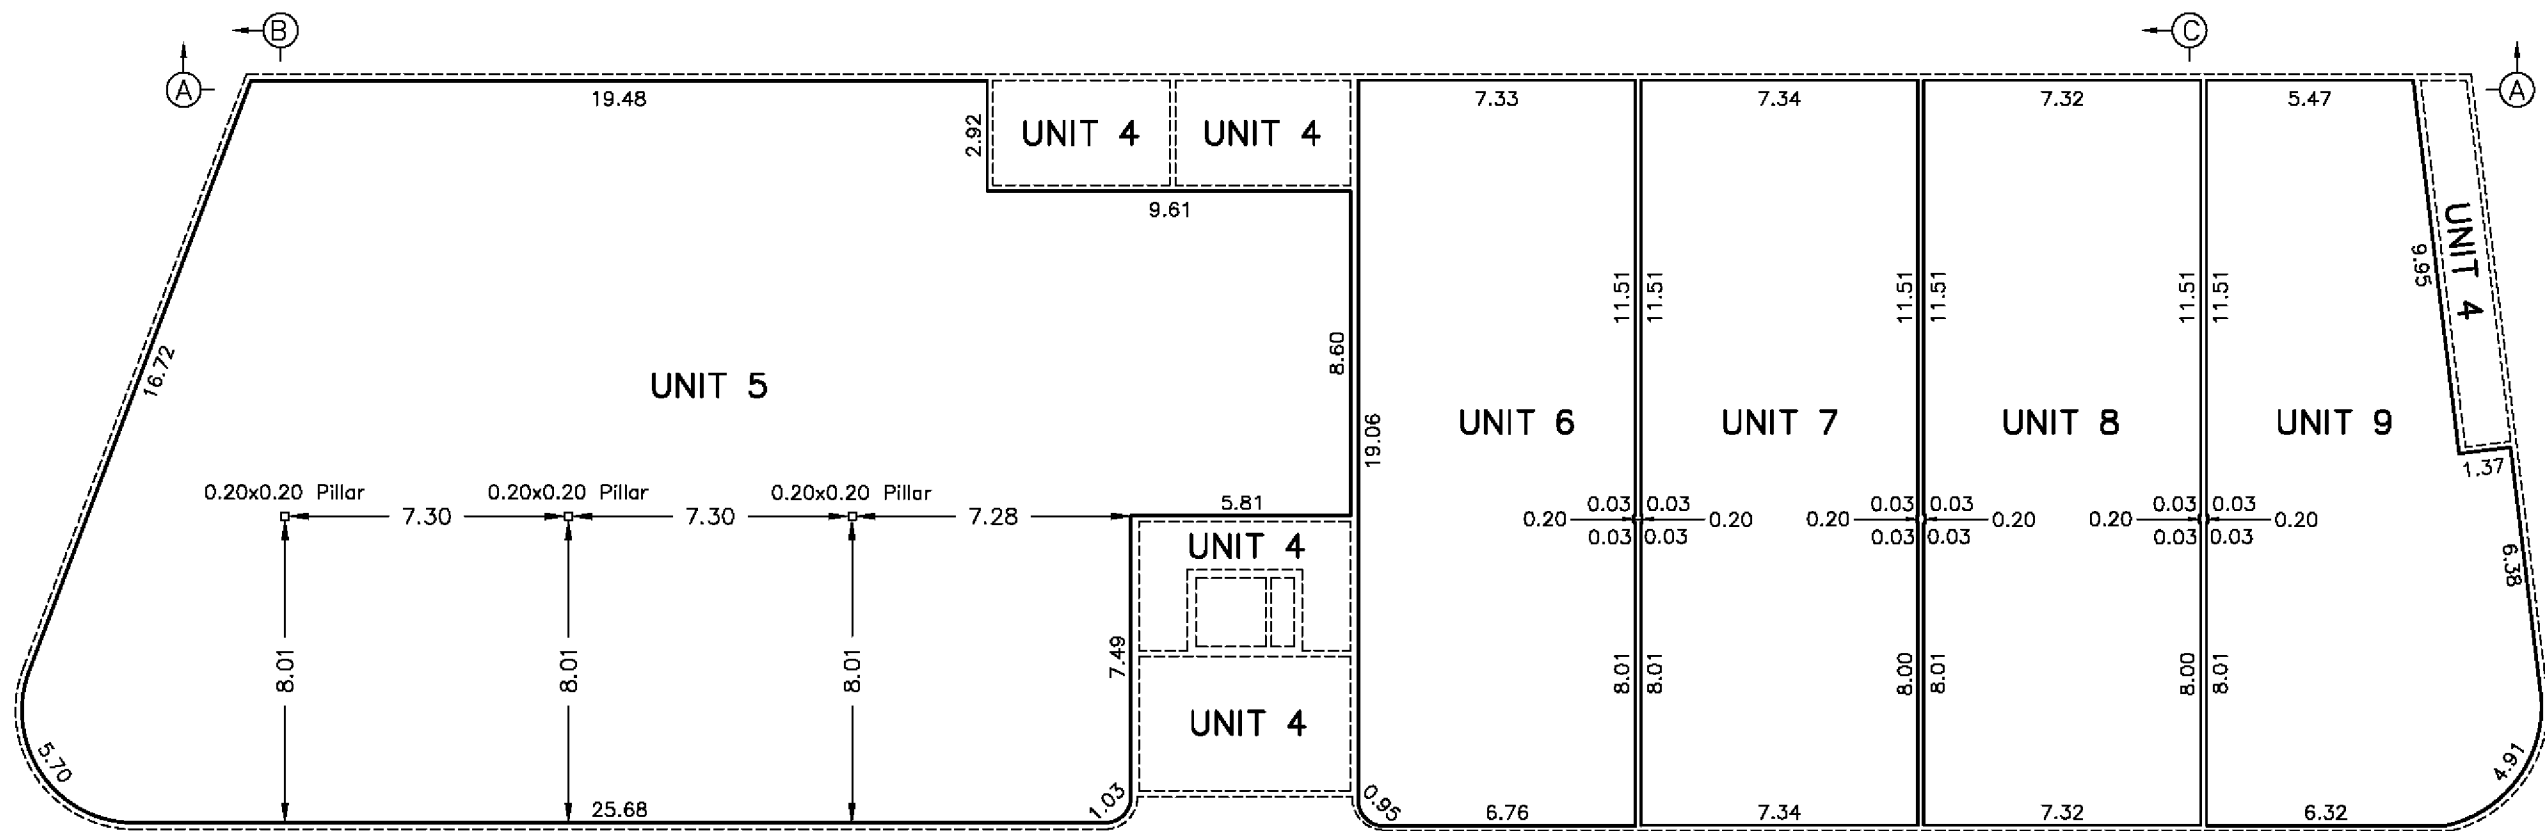

FLOOR 1


SCALE = 1:100

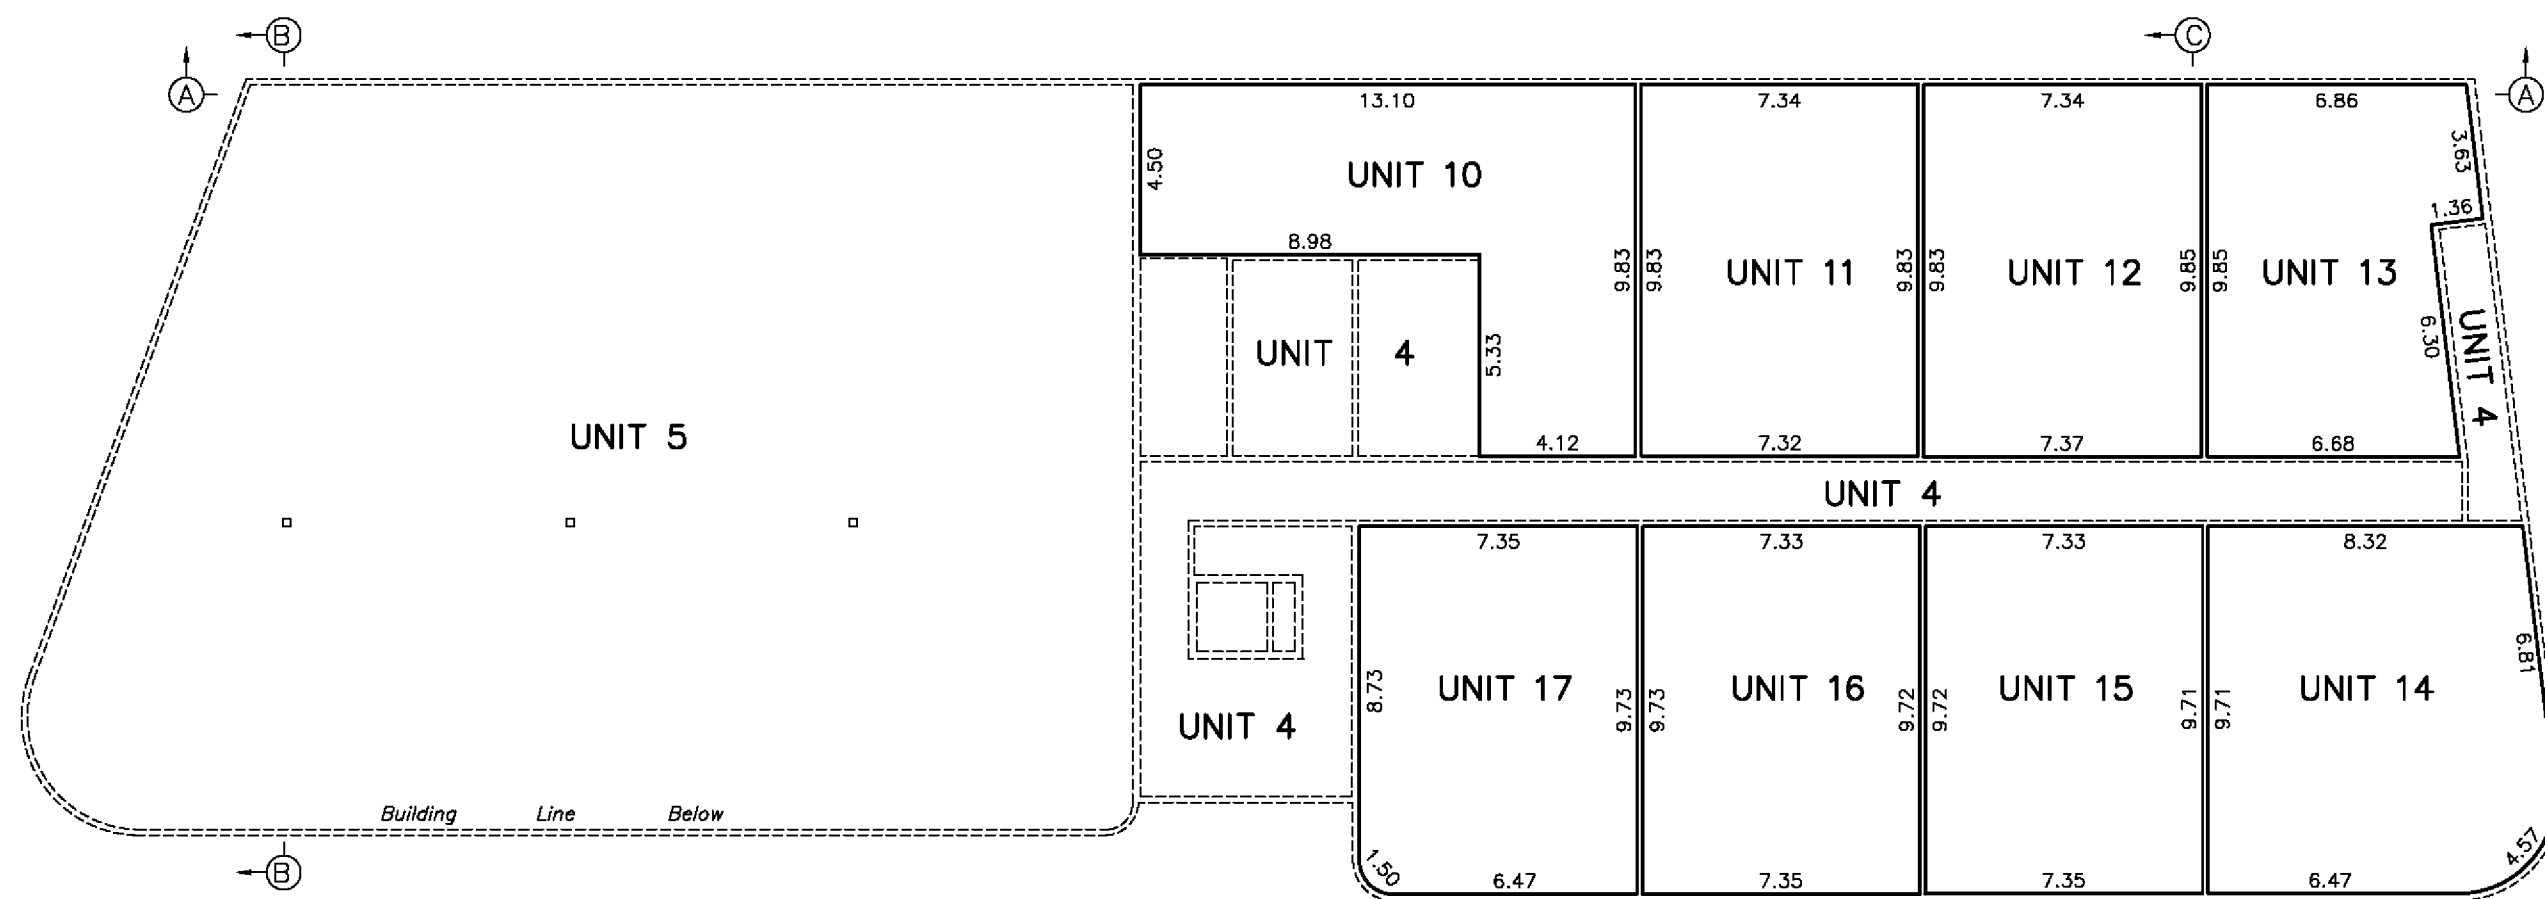

FLOOR 2


SCALE = 1:100

ELEVATION TABLE	
ELEVATION LABEL	GEODETIC ELEVATION
A	GROUND
B	1094.70

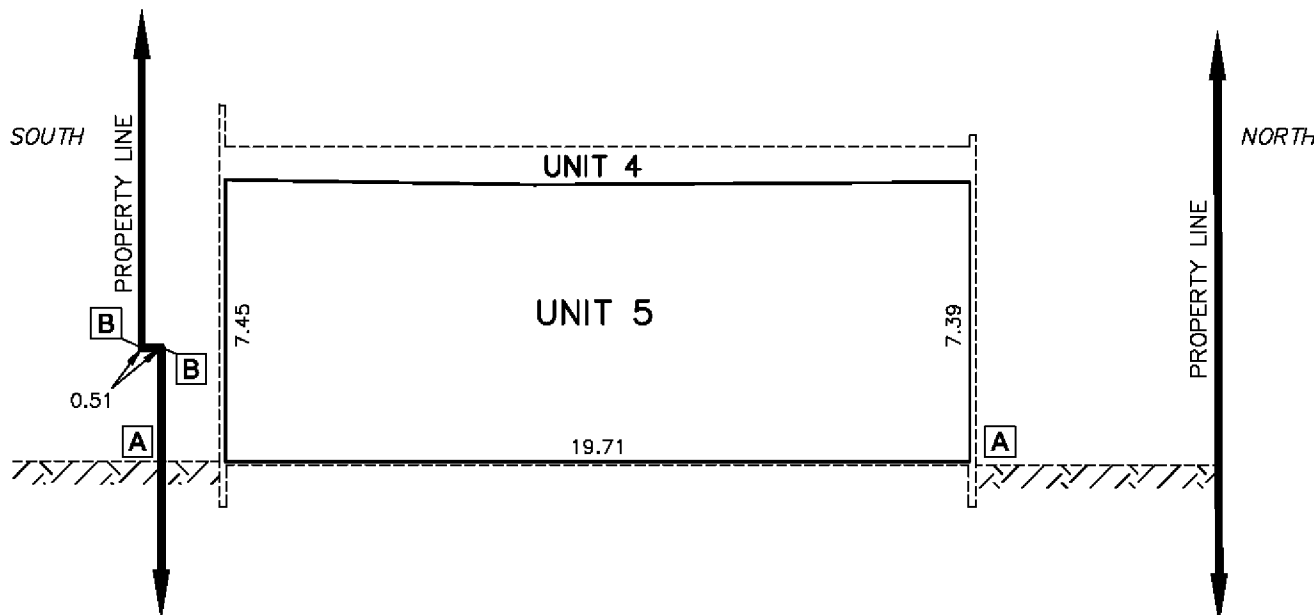


Cross Section B-B

SCALE = 1:200

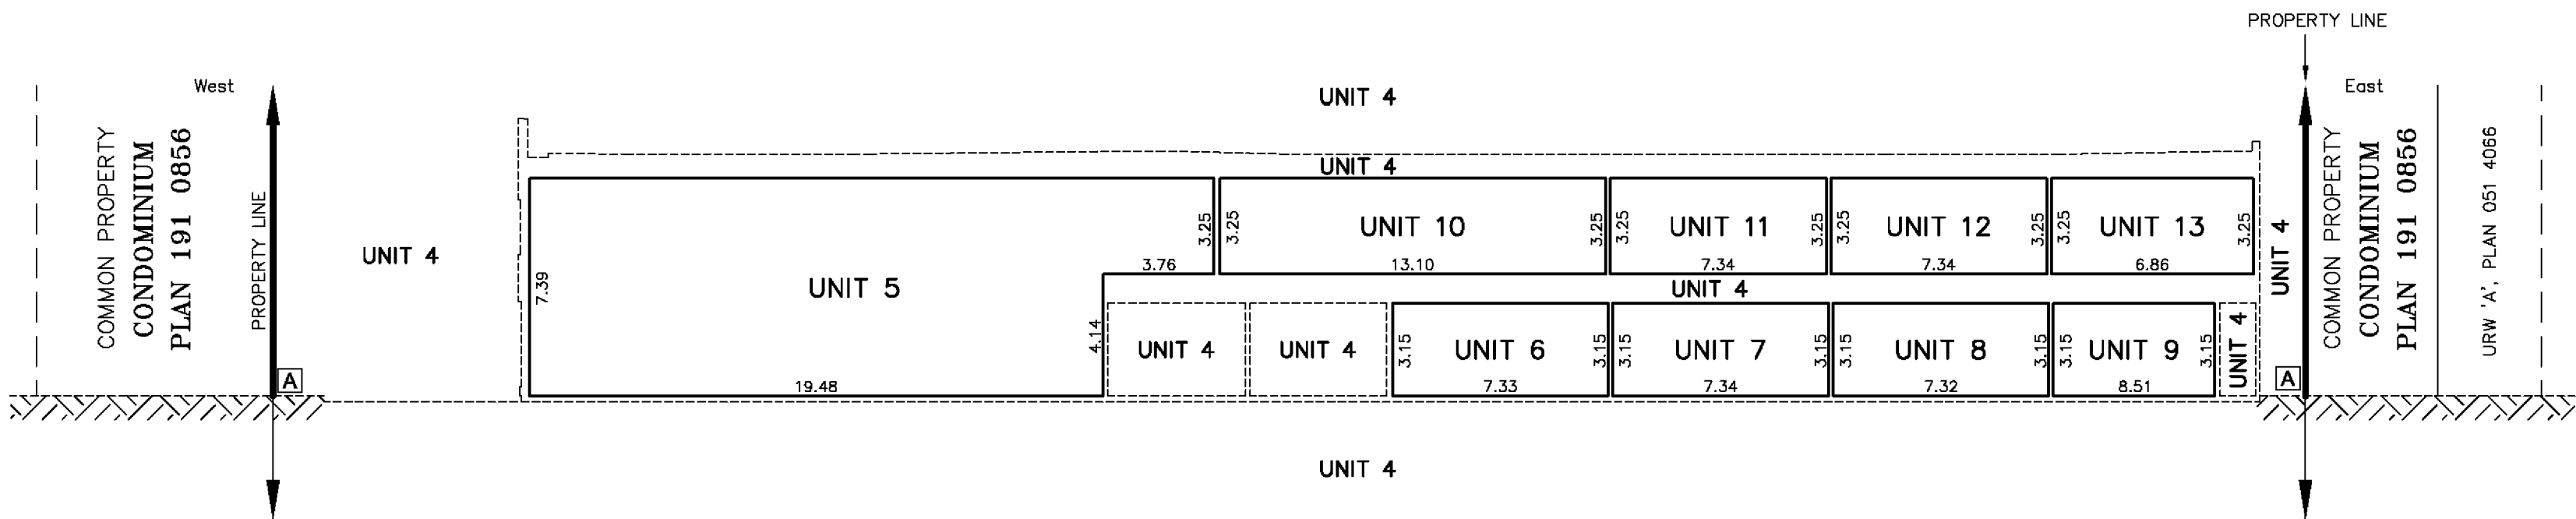

Cross Section A-A

SCALE = 1:200

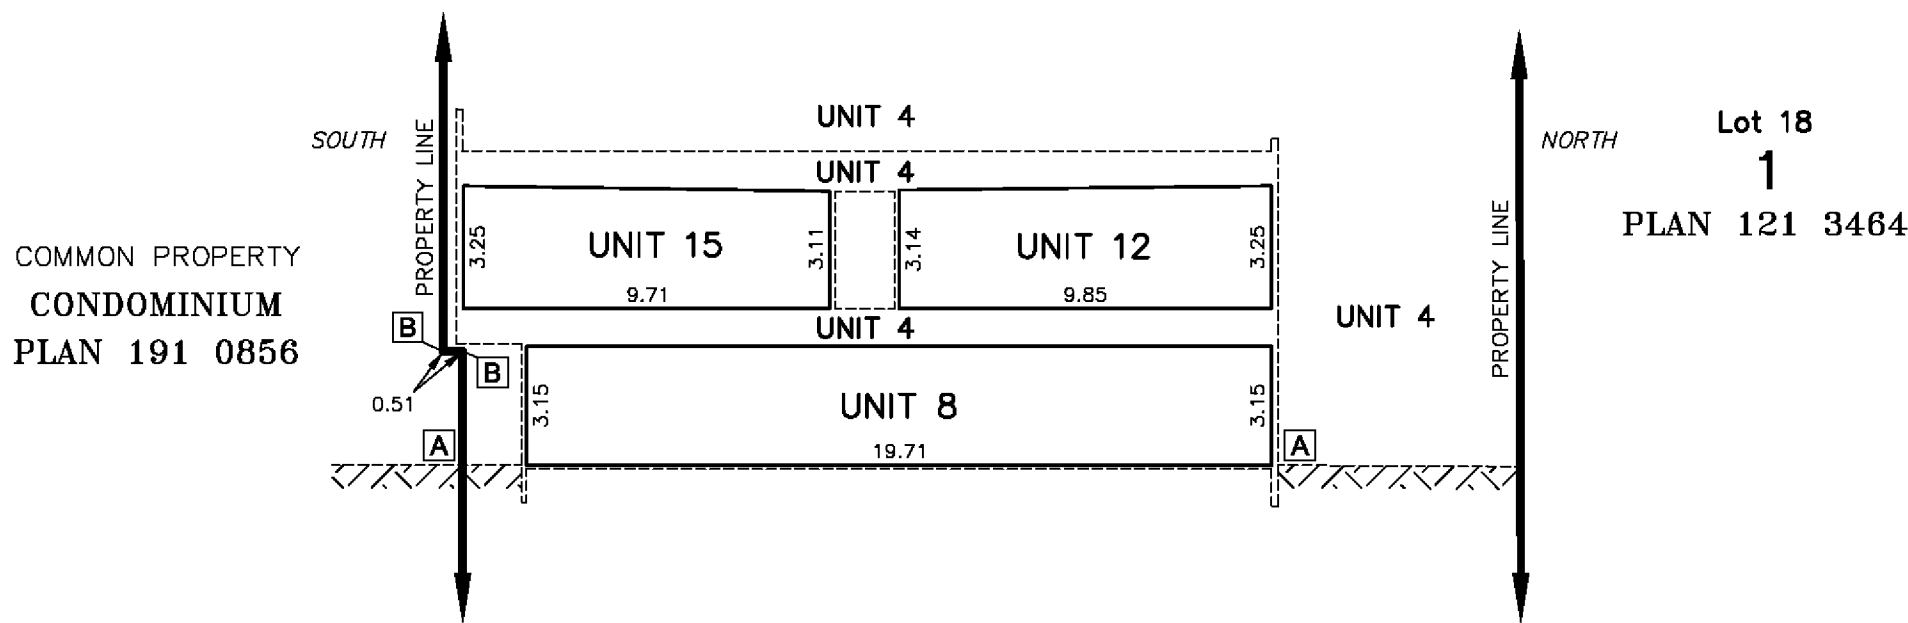

Cross Section C-C

SCALE = 1:200

VISTA GEOMATICS LTD.

Bay 1, 2135 - 32nd Ave. N.E.
Calgary, Alberta T2E 6Z3
Phone (403) 270-4048
E-mail: admin@vistageomatics.com

rwv

JOB NO.: 17055094