


'COMPILED'
PLAN OF LAND
IN
LOWELL, MASS.

FOR
D & L REALTY TRUST

SCALE: 1" = 20' DECEMBER 20, 1977

ROBERT M. GILL & ASSOCIATES, INC.
CIVIL ENGINEERS & SURVEYORS
LOWELL, MASS.

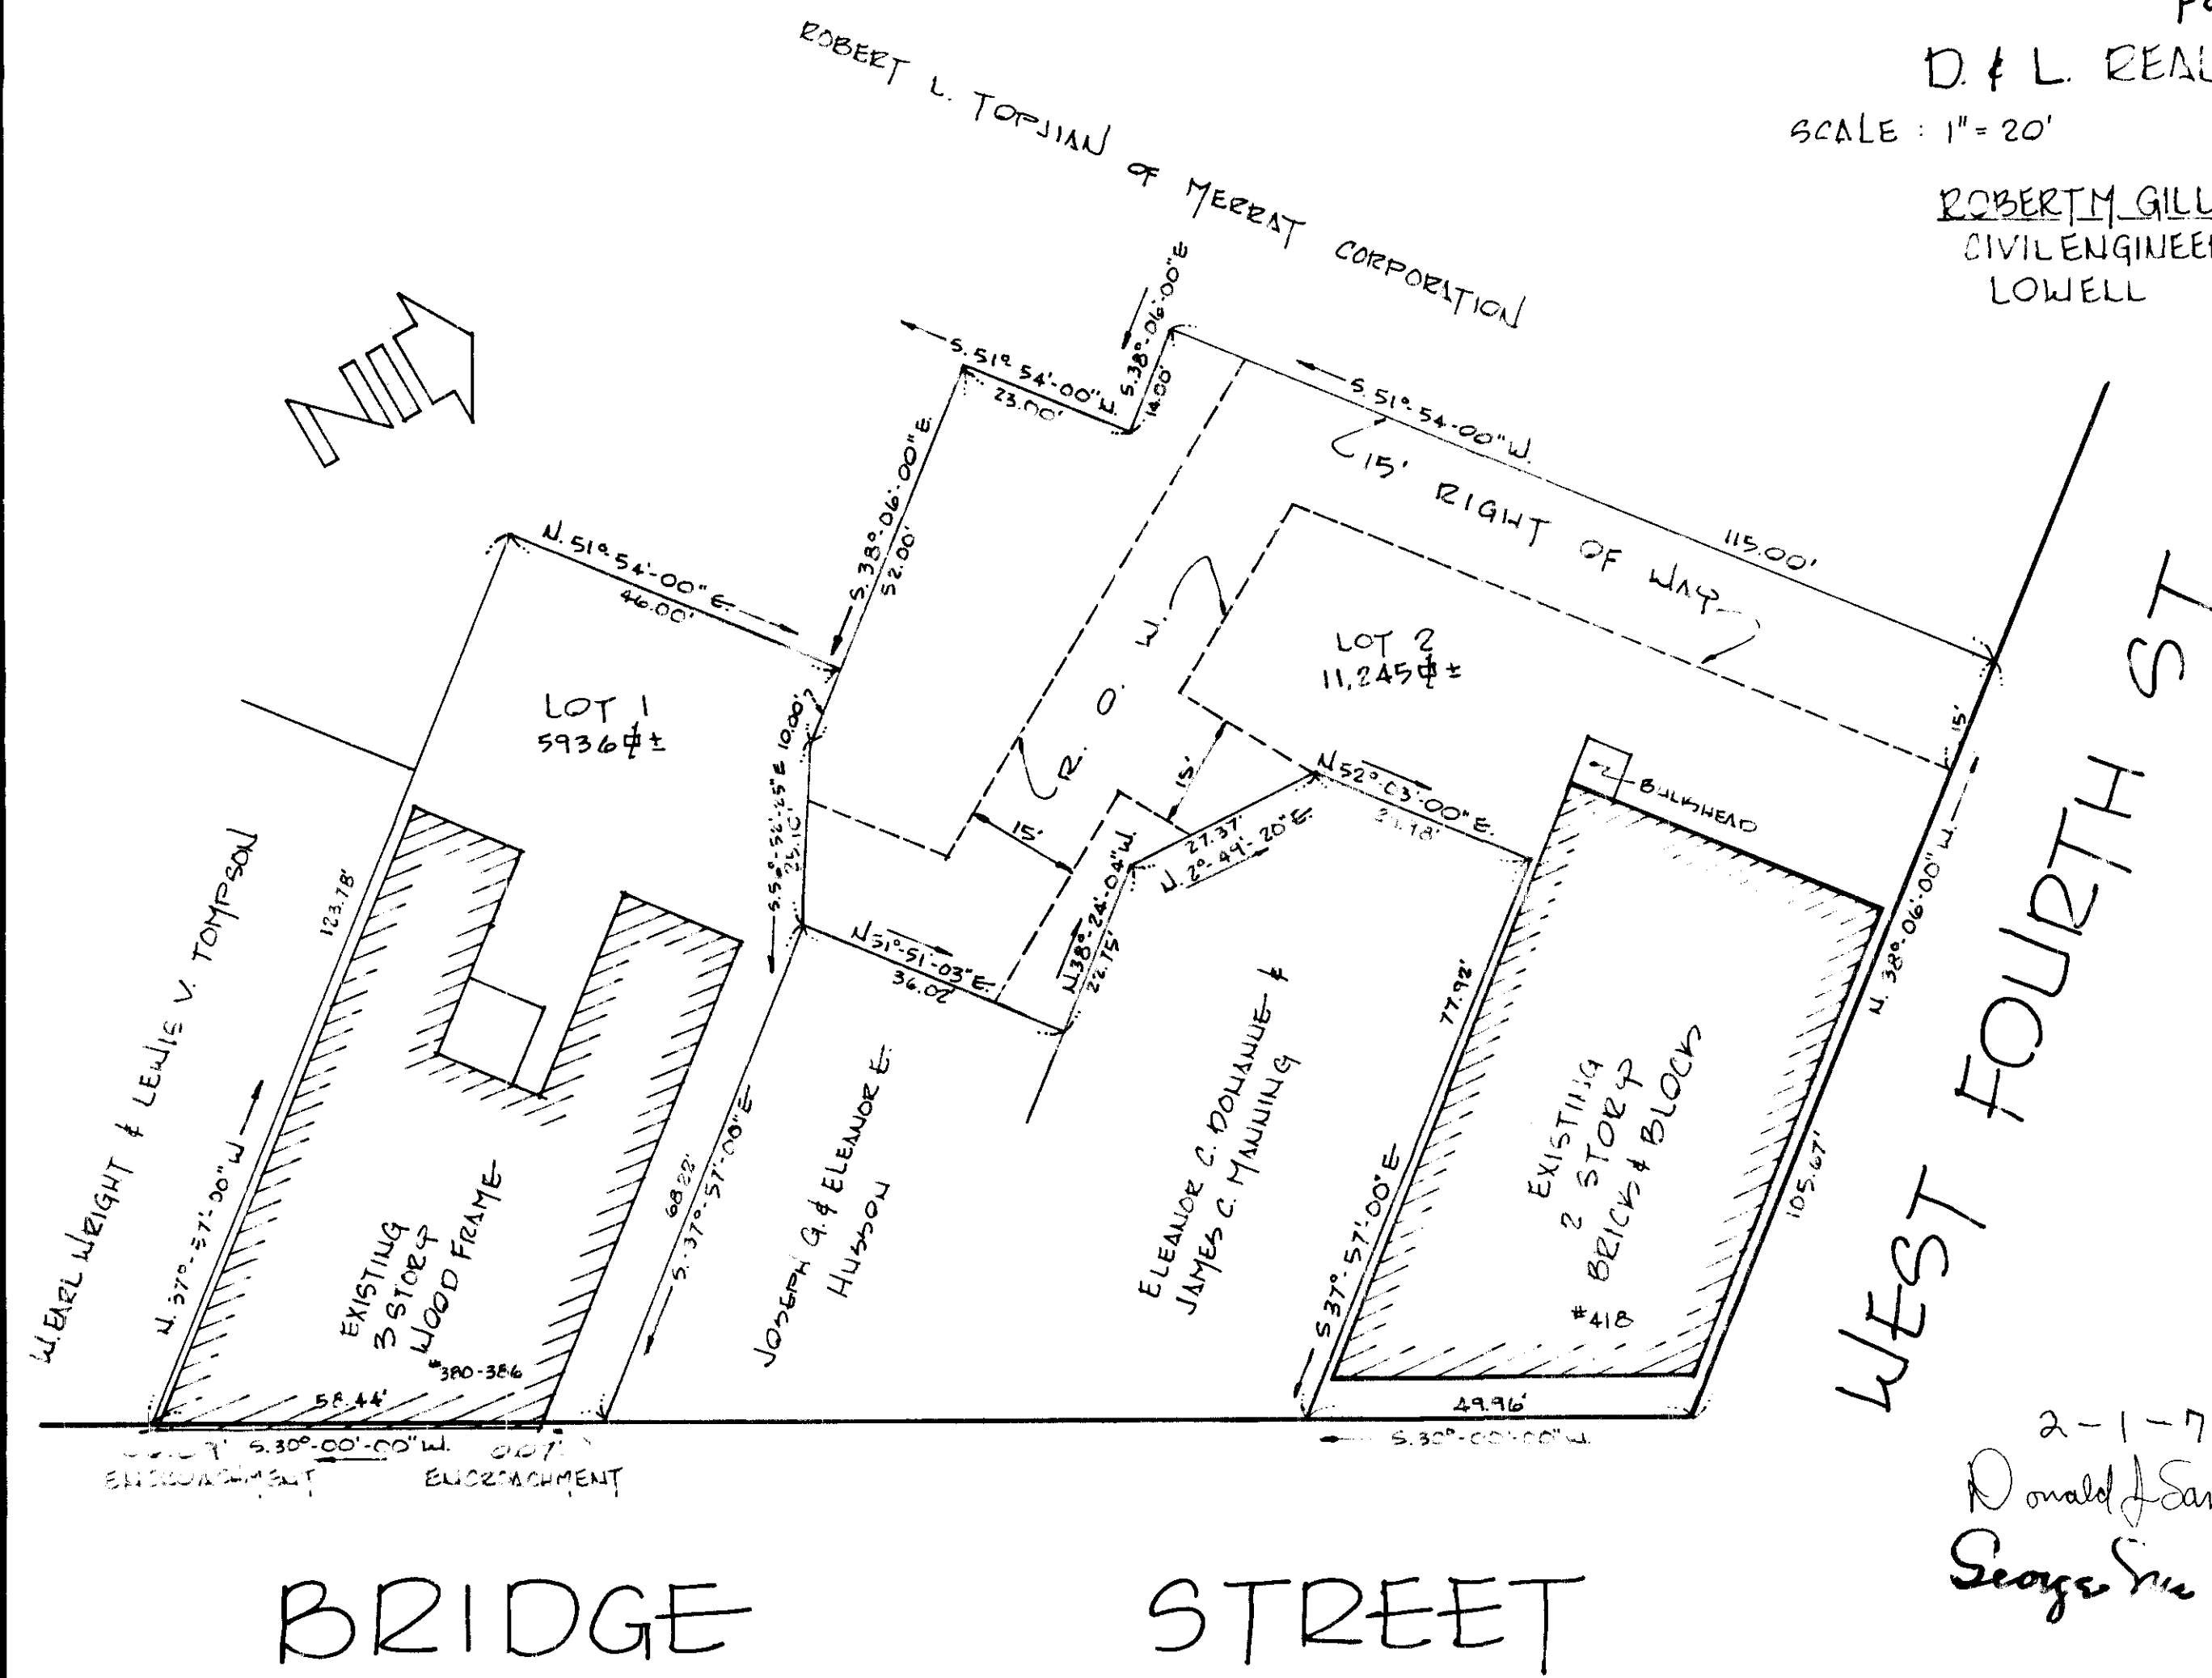

NOTE:
BEING A DIVISION OF A PLAN ENTITLED
"PLAN OF LAND IN LOWELL, MASS."
BELONGING TO JAMES & KATHERINE
MANNING, BY BROOKS, JORDAN AND
GRANES, CIVIL ENGINEERS, LOWELL,
MASS., AND BEING RECORDED IN N.H.202
IN BOOKS OF PLANS 82, PLAN NO. 111B

"I HEREBY CERTIFY THAT THIS PLAN
CONFORMS TO THE REGULATIONS OF
THE REGISTRY OF DEEDS"

Robert M. Gill
ROBERT M. GILL R.E. E.

FOR REGISTRY USE ONLY

2-1-78
Donald J. Samowick
George S. D'Amico

