


AREA SCHEDULE (GROSS BUILDING)	
Level	Area
LEVEL 1	131 SF
LEVEL 1	4939 SF
LEVEL 1	4939 SF
LEVEL 1	5005 SF
LEVEL 1	5005 SF
TOTAL GROSS AREA	20020 SF

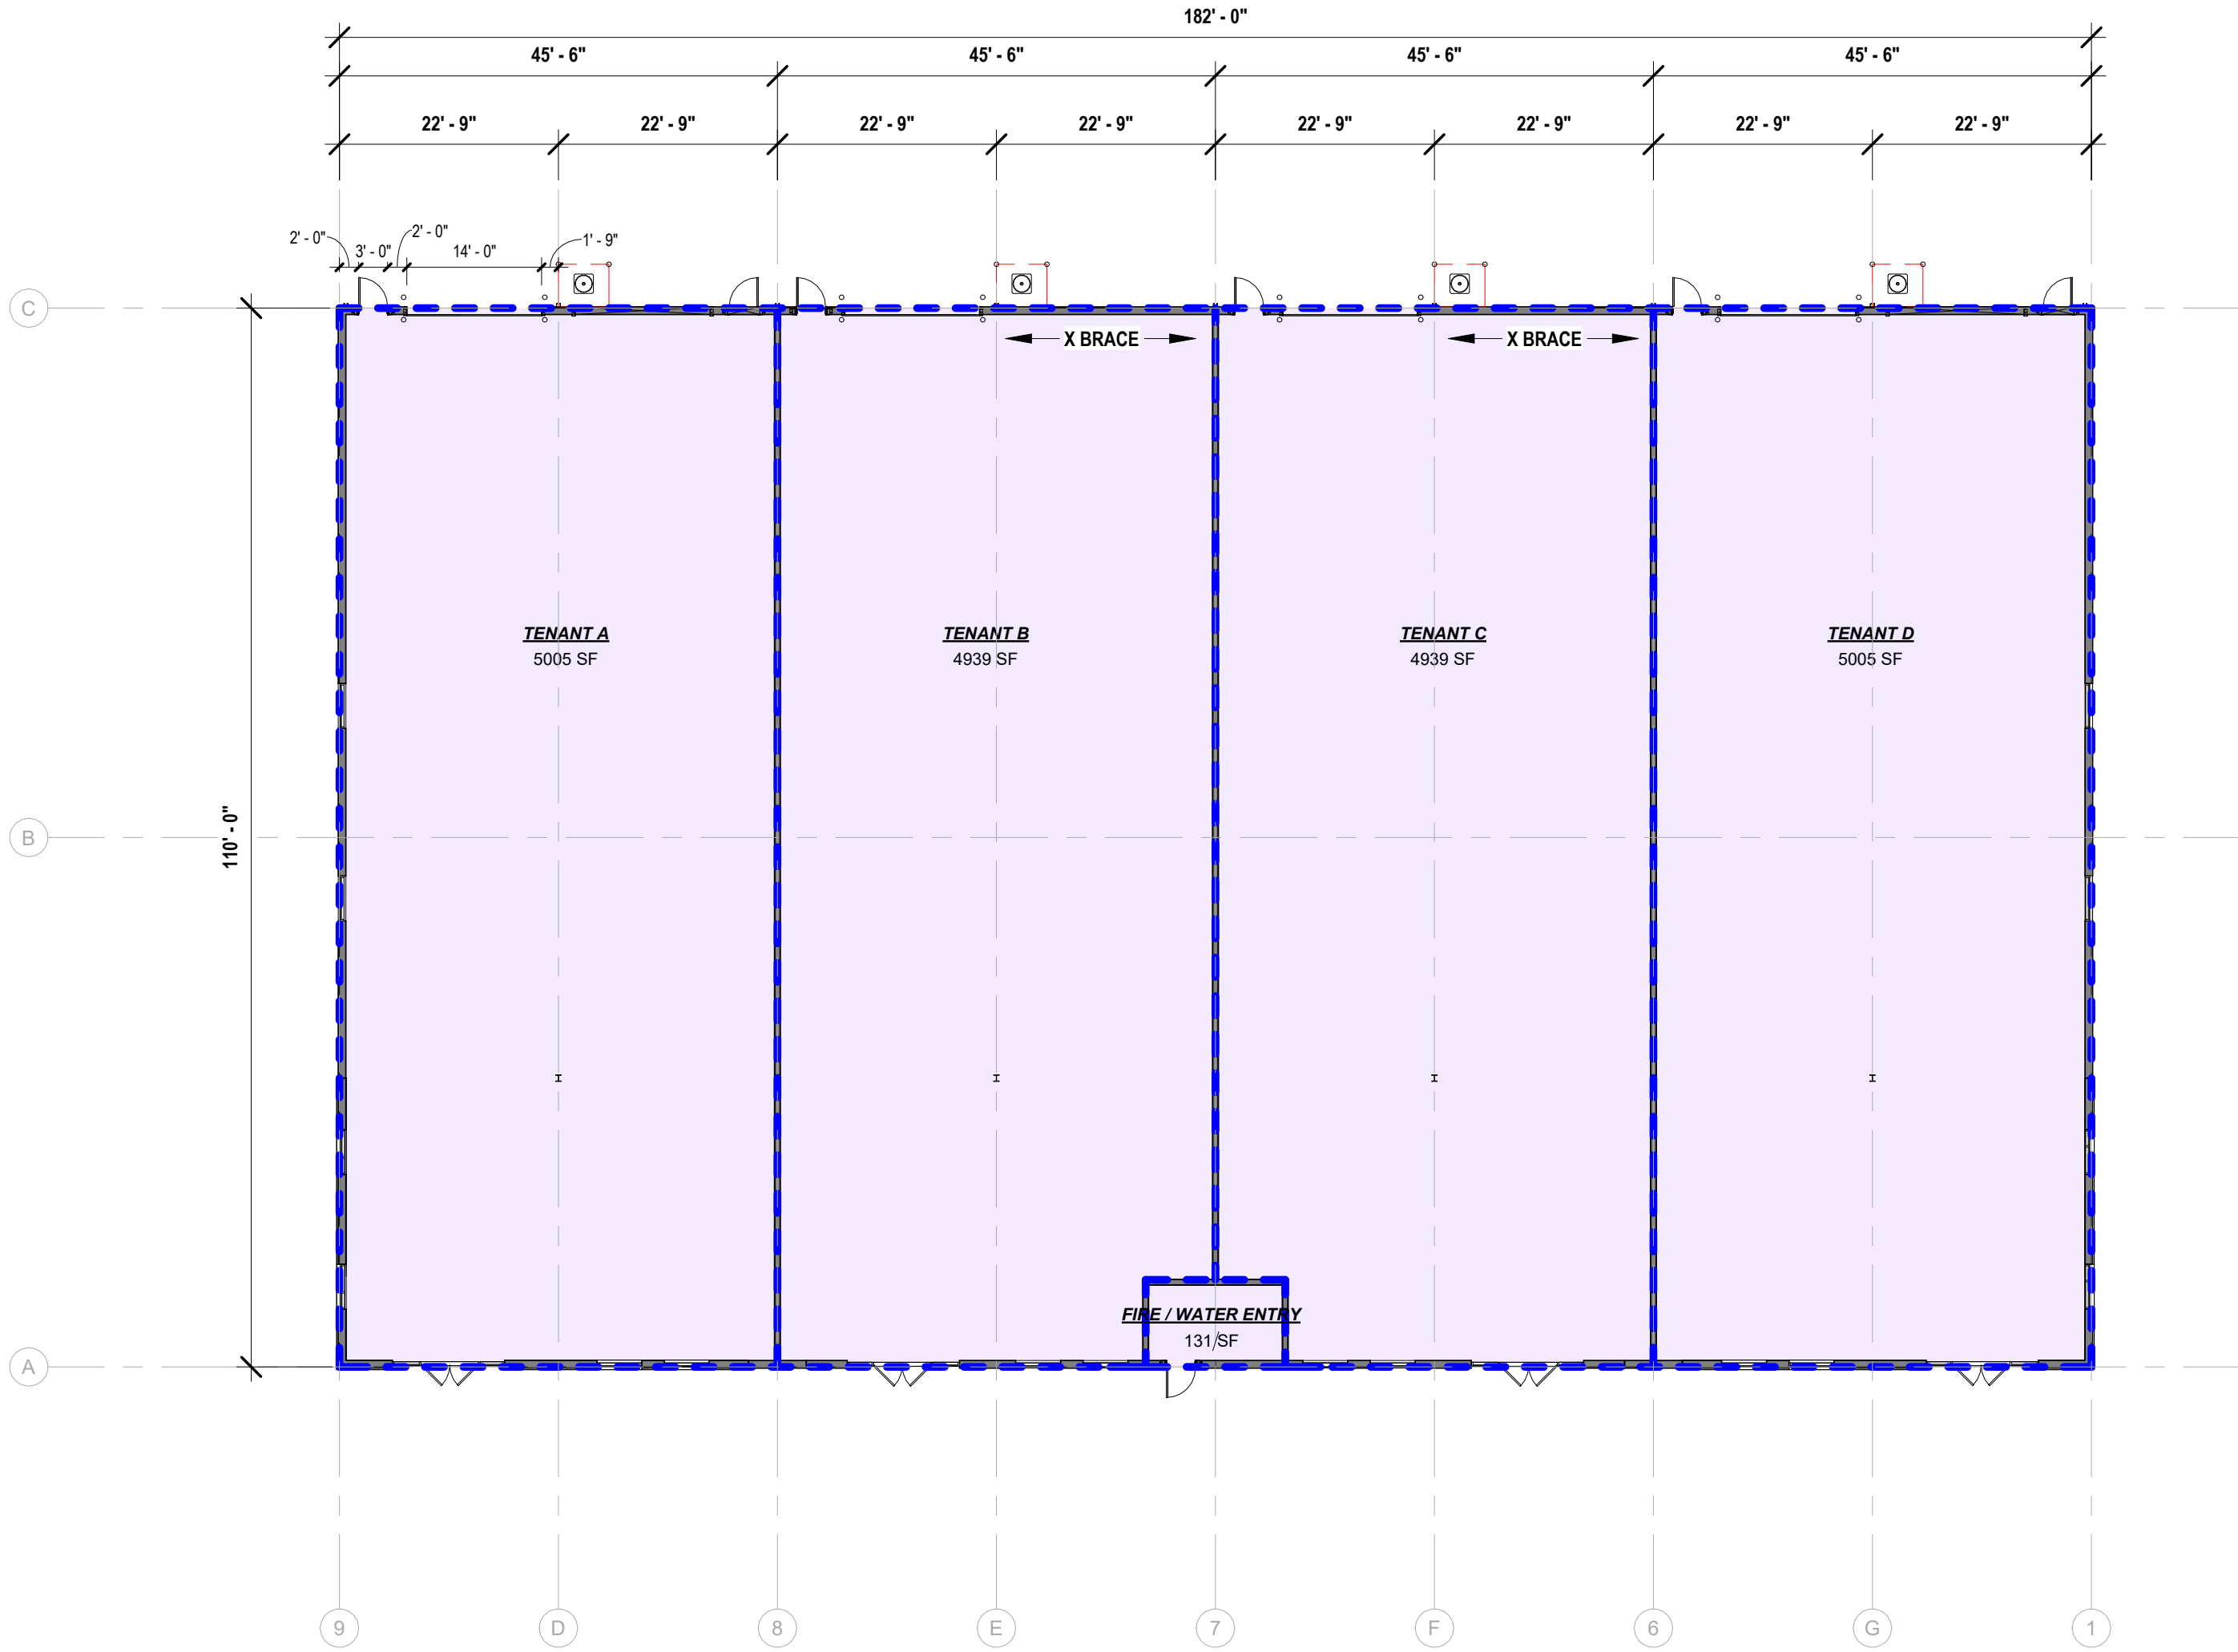

1 LEVEL 1 - TENANT AREA PLAN
1/16" = 1'-0"

PRELIMINARY
NOT FOR CONSTRUCTION


REVISIONS	
PROGRESS PRINT	9-24-2021

SHEET
A1 (1)

PERFORMANCE PARK 20K CORE SHELL
BLACK EAGLE CONSTRUCTION
SOUTH GATE BUSINESS PARK SUBDIVISION FOURTEENTH FILING - LOT 3
AREA PLAN

**HAUSER**
ARCHITECTS
3780 East 15th Street, Suite 201 • Loveland, Colorado 80538
E-mail: info@hauserarchitectspsc.com

**THE WATER VALLEY COMPANY**

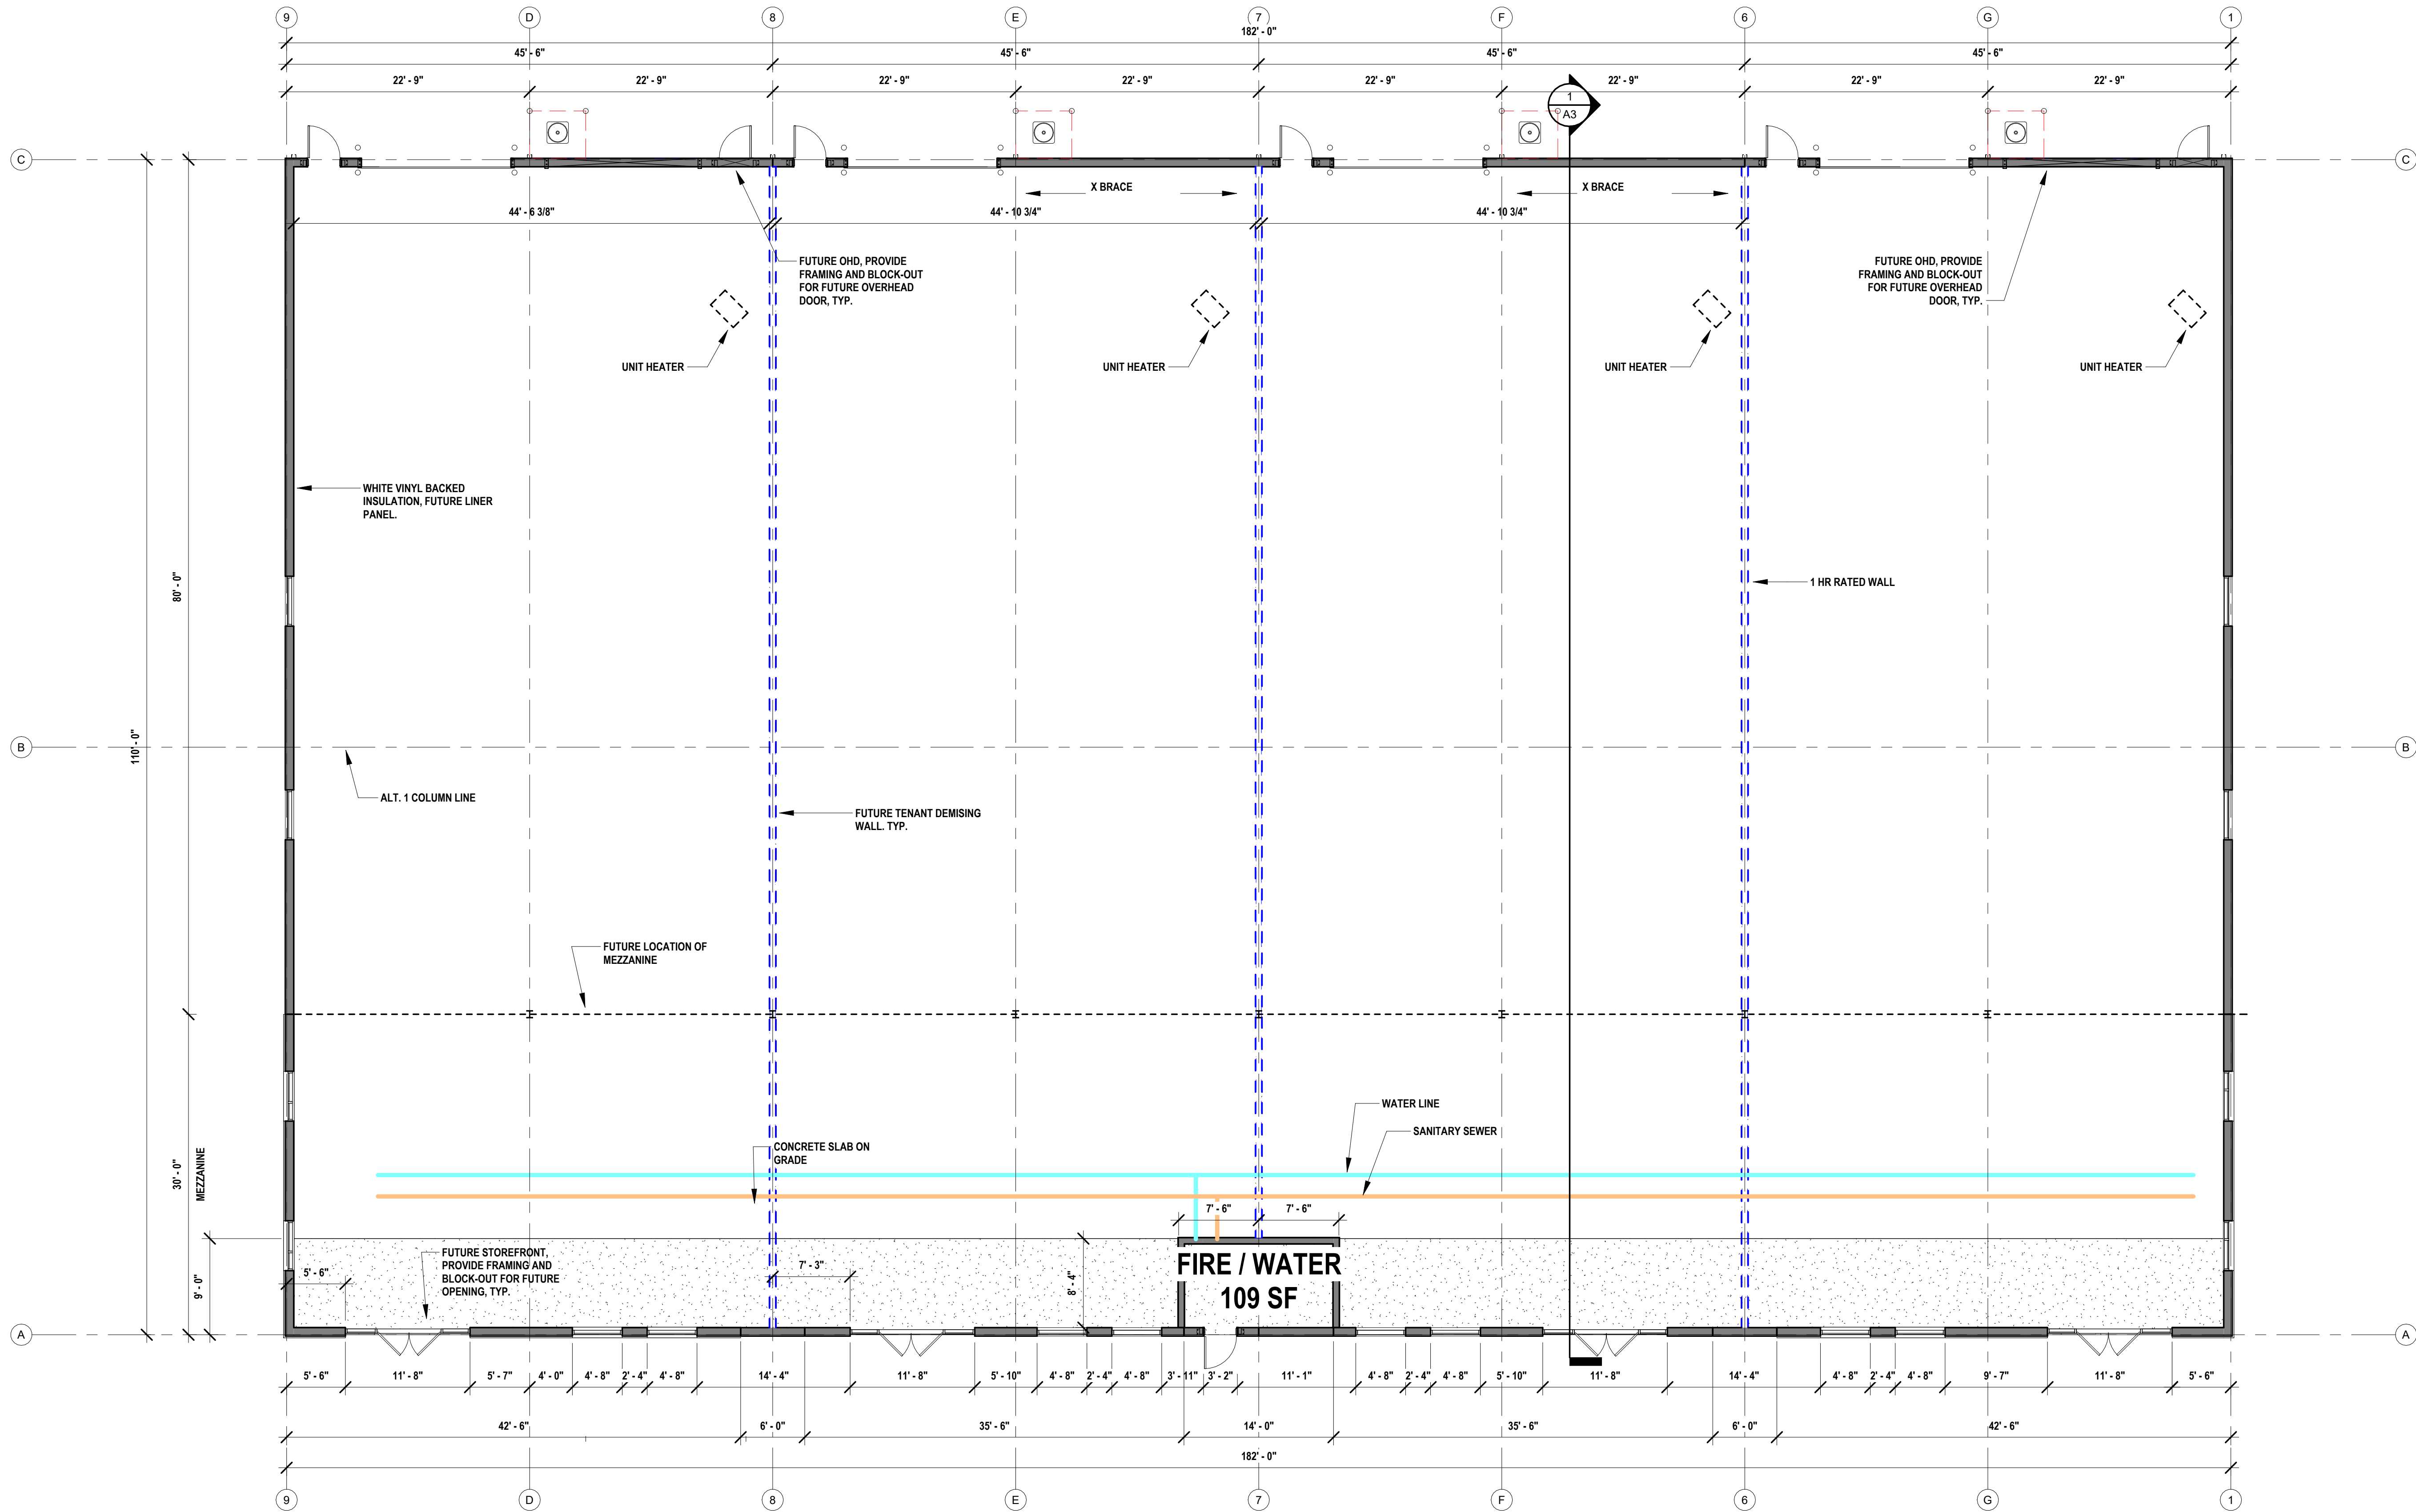

1 LEVEL 1 - OVERALL
1/8" = 1'-0"



REVISIONS	
PROGRESS PRINT	9-24-2021



PERFORMANCE PARK 20K CORE SHELL

SOUTH GATE BUSINESS PARK SUBDIVISION
FOURTEENTH FILING - LOT 3

A4 - FRONT PERSPECTIVE

1-18-2022

