

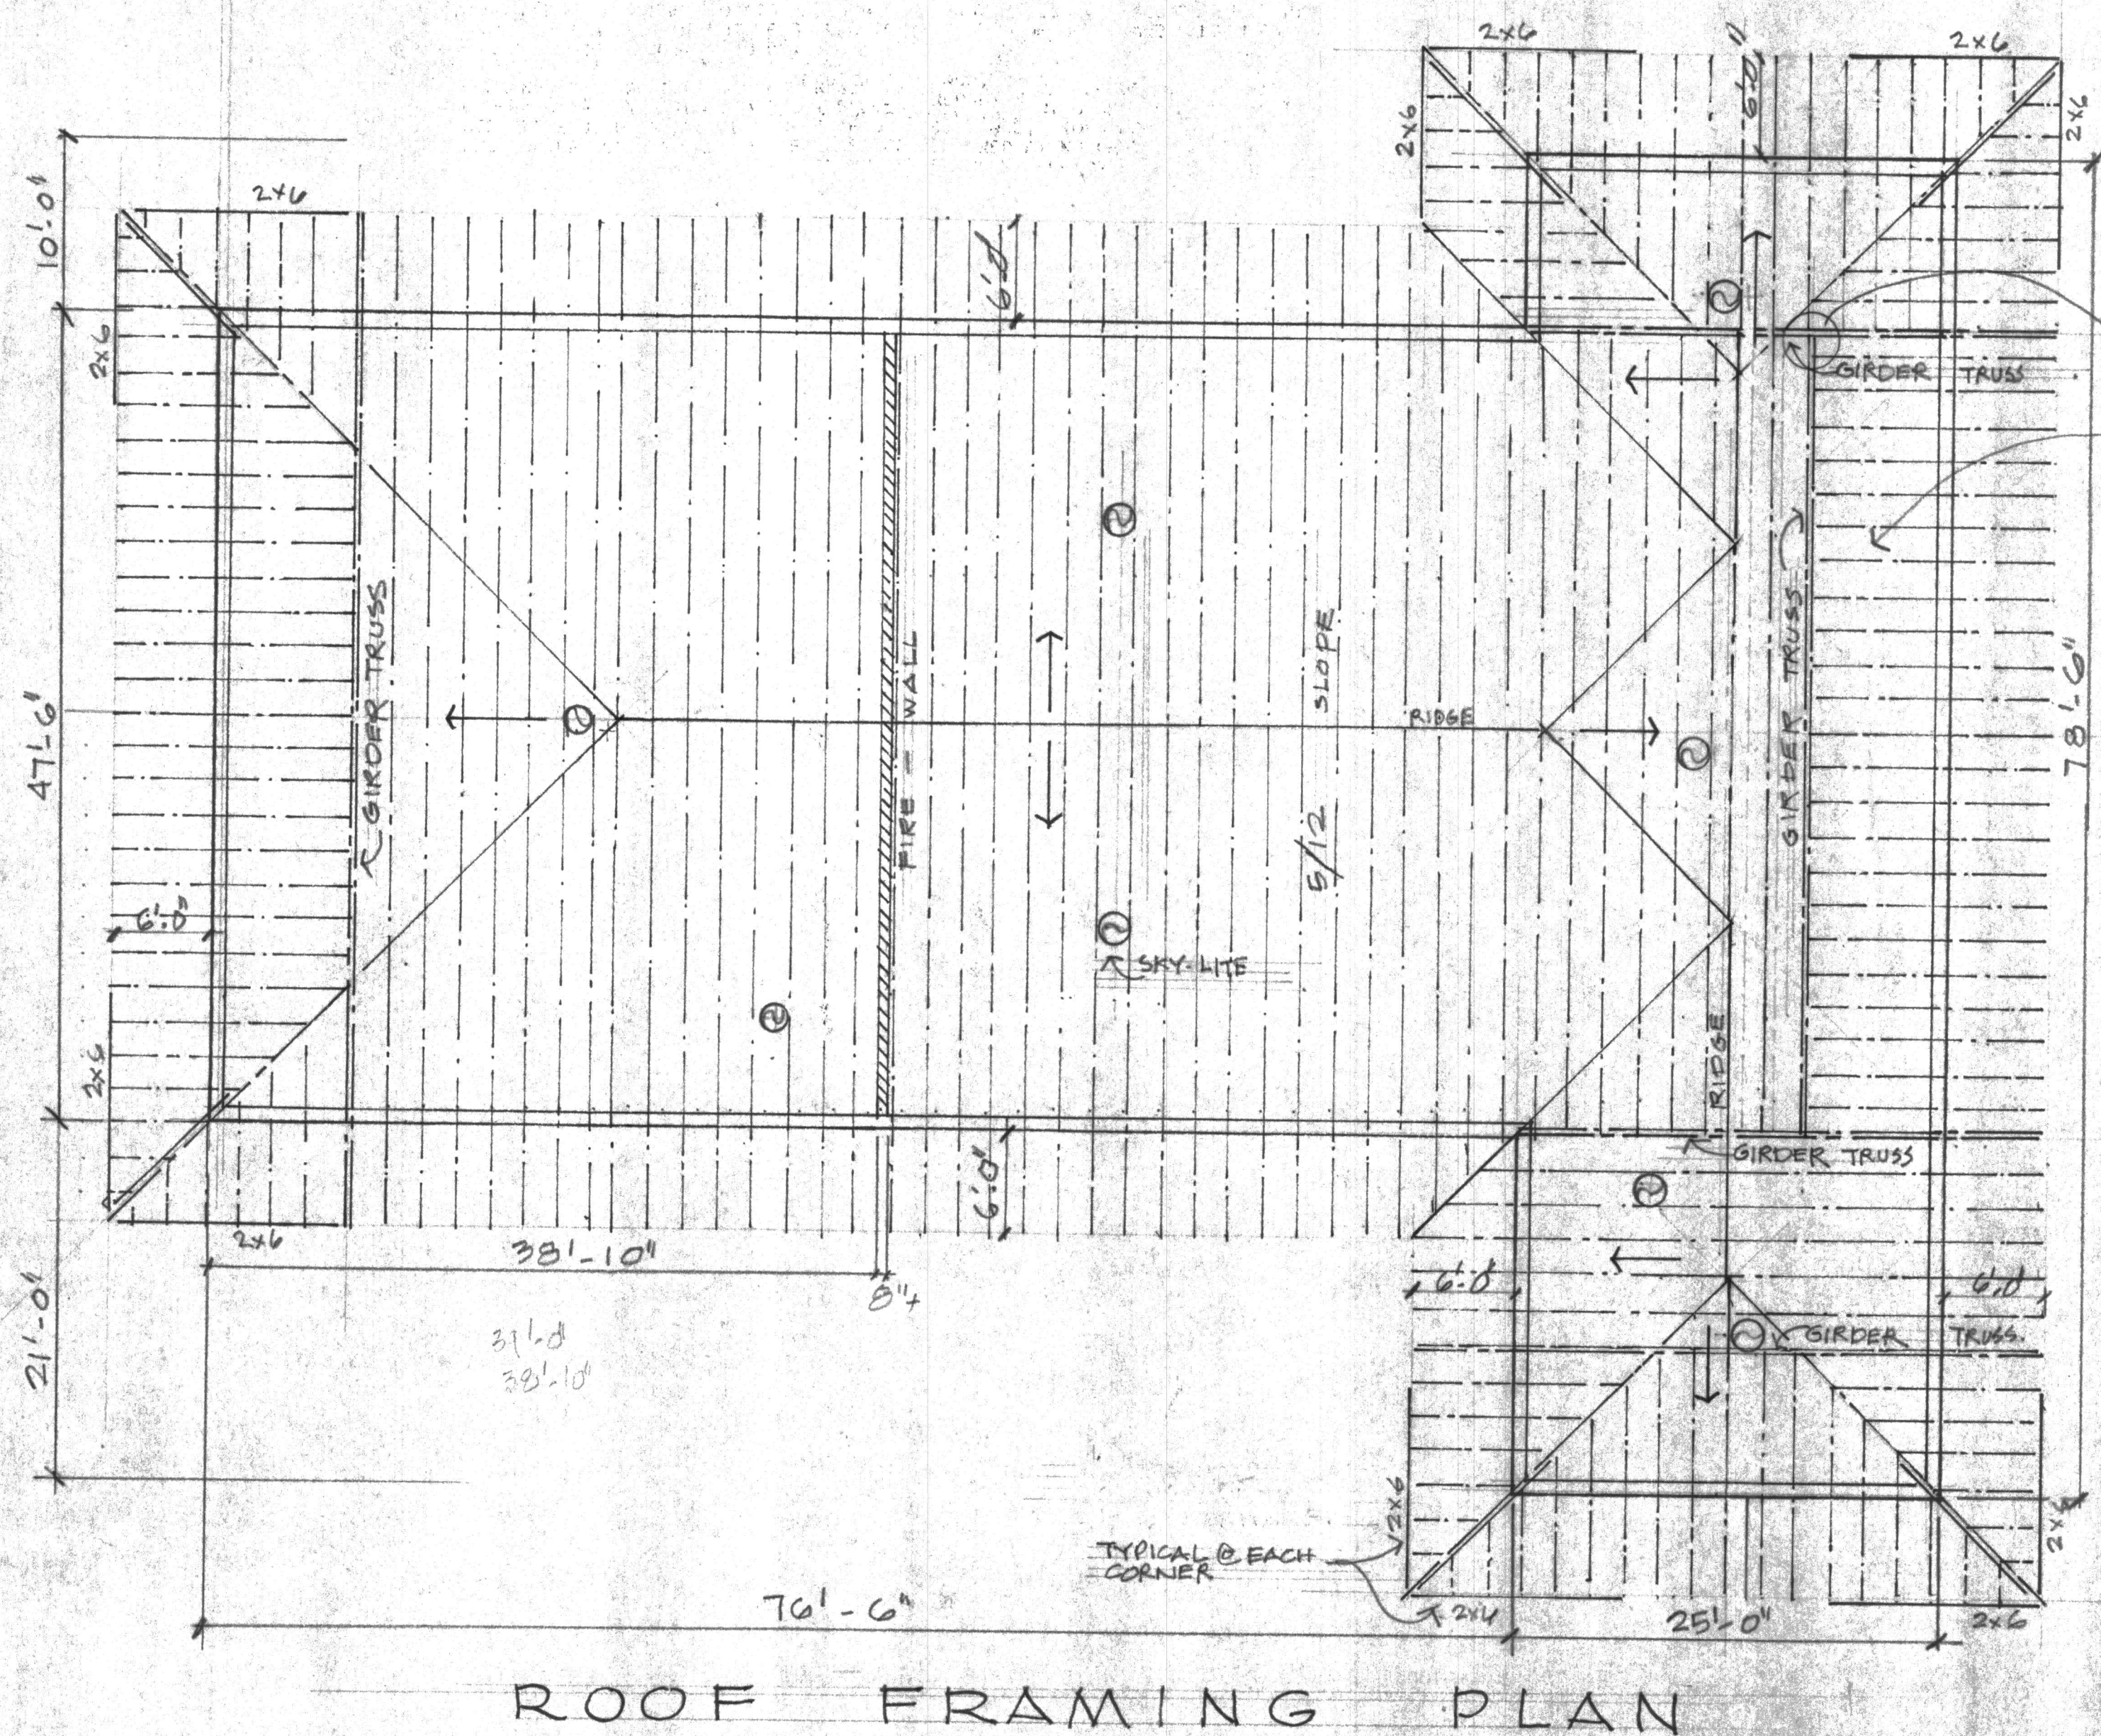


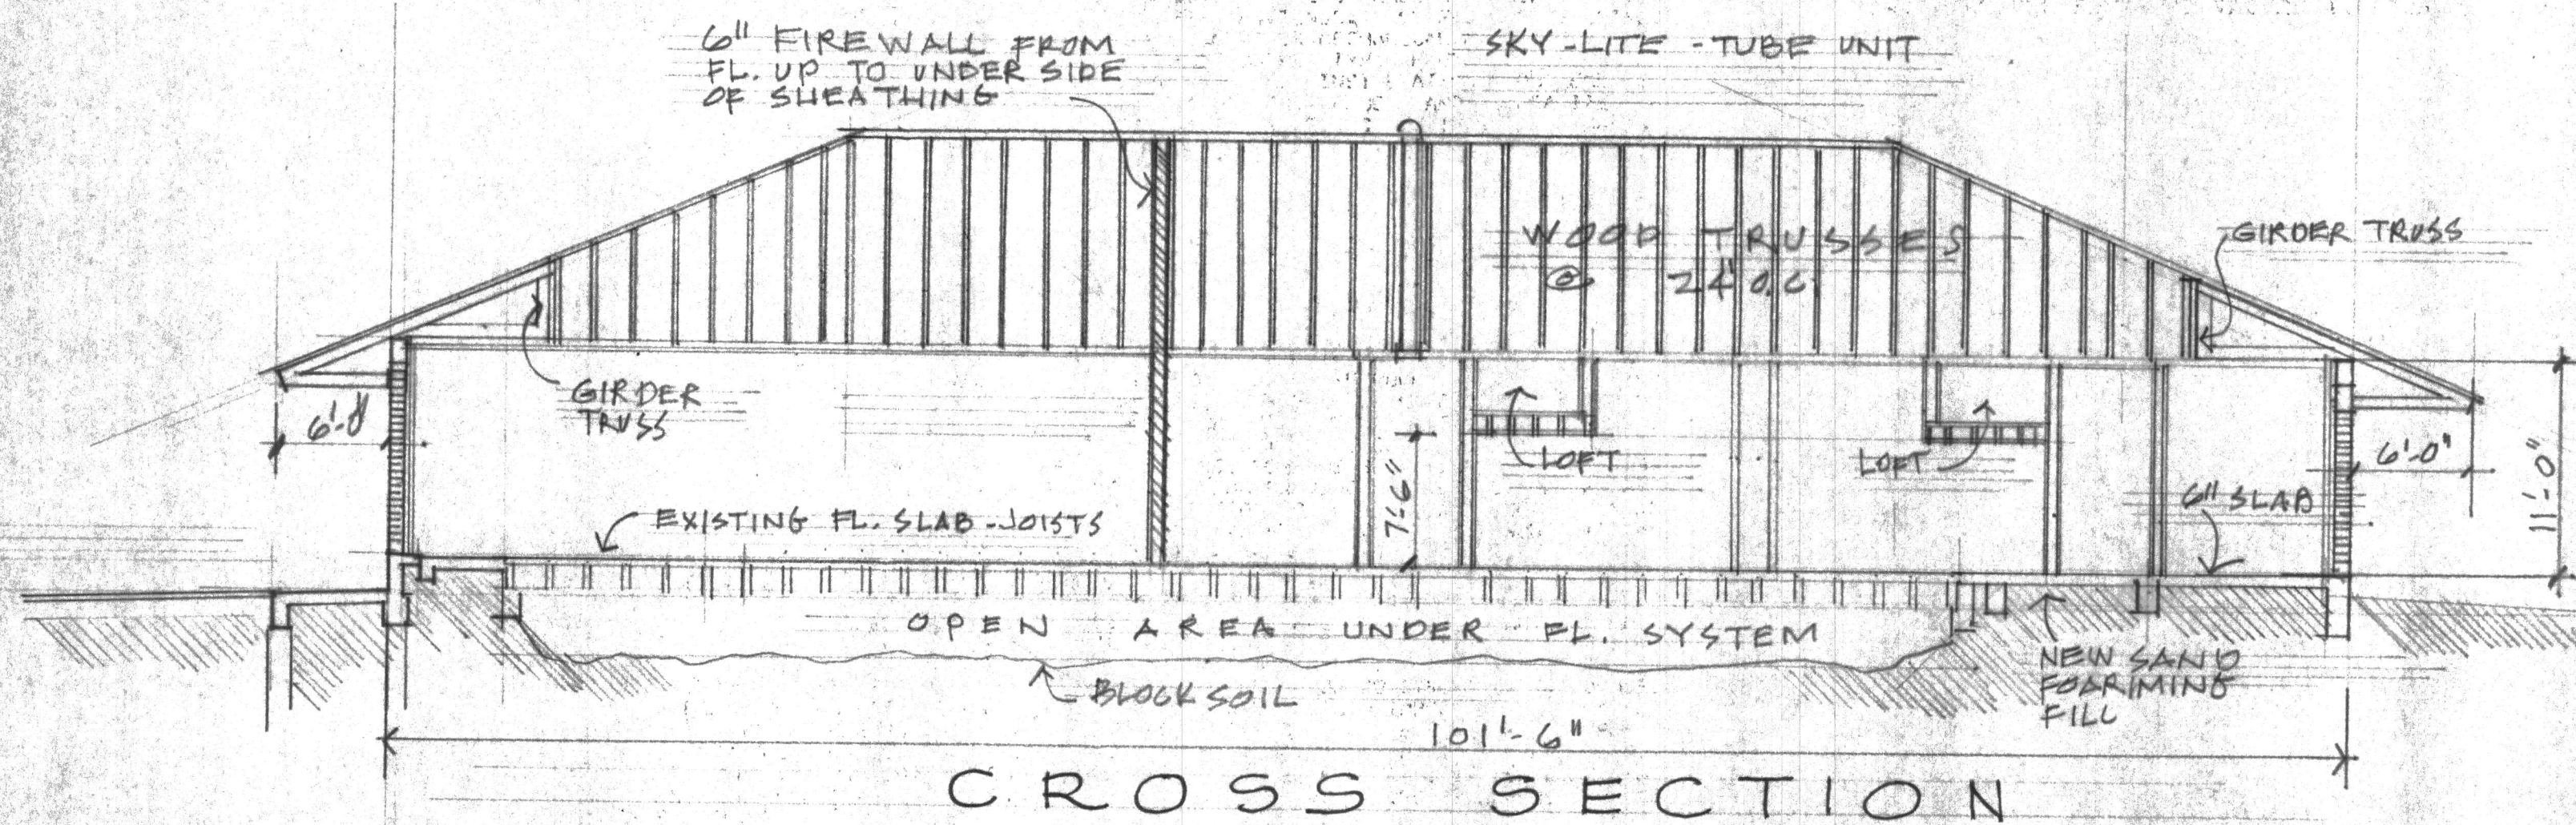


TRUSS MANUFACTURE
TO PROVIDE STEEL CONNECTION
FOR INSIDE BEARING

SUPPLY SHOP DRAWING
ALL ENGINEERING
FOR TRUSSES.


SHOP DRAWING TO BE
SIGNED & SEALED BY
TRUSS DESIGNER...
REQ. ENGINEER.

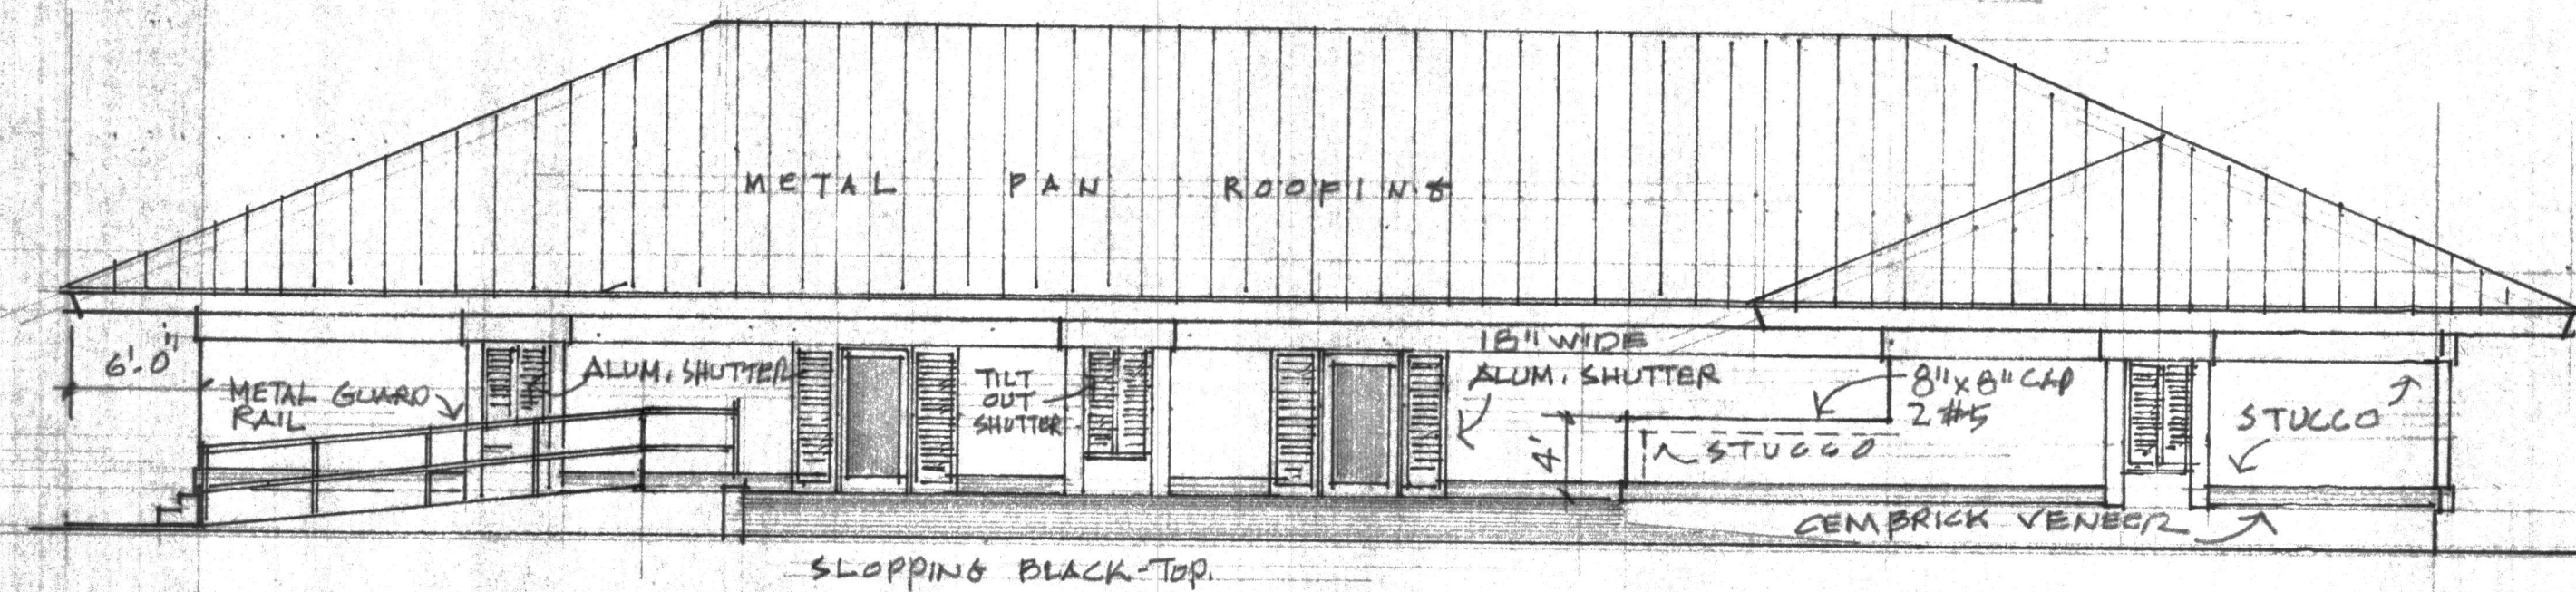


LEFT SIDE

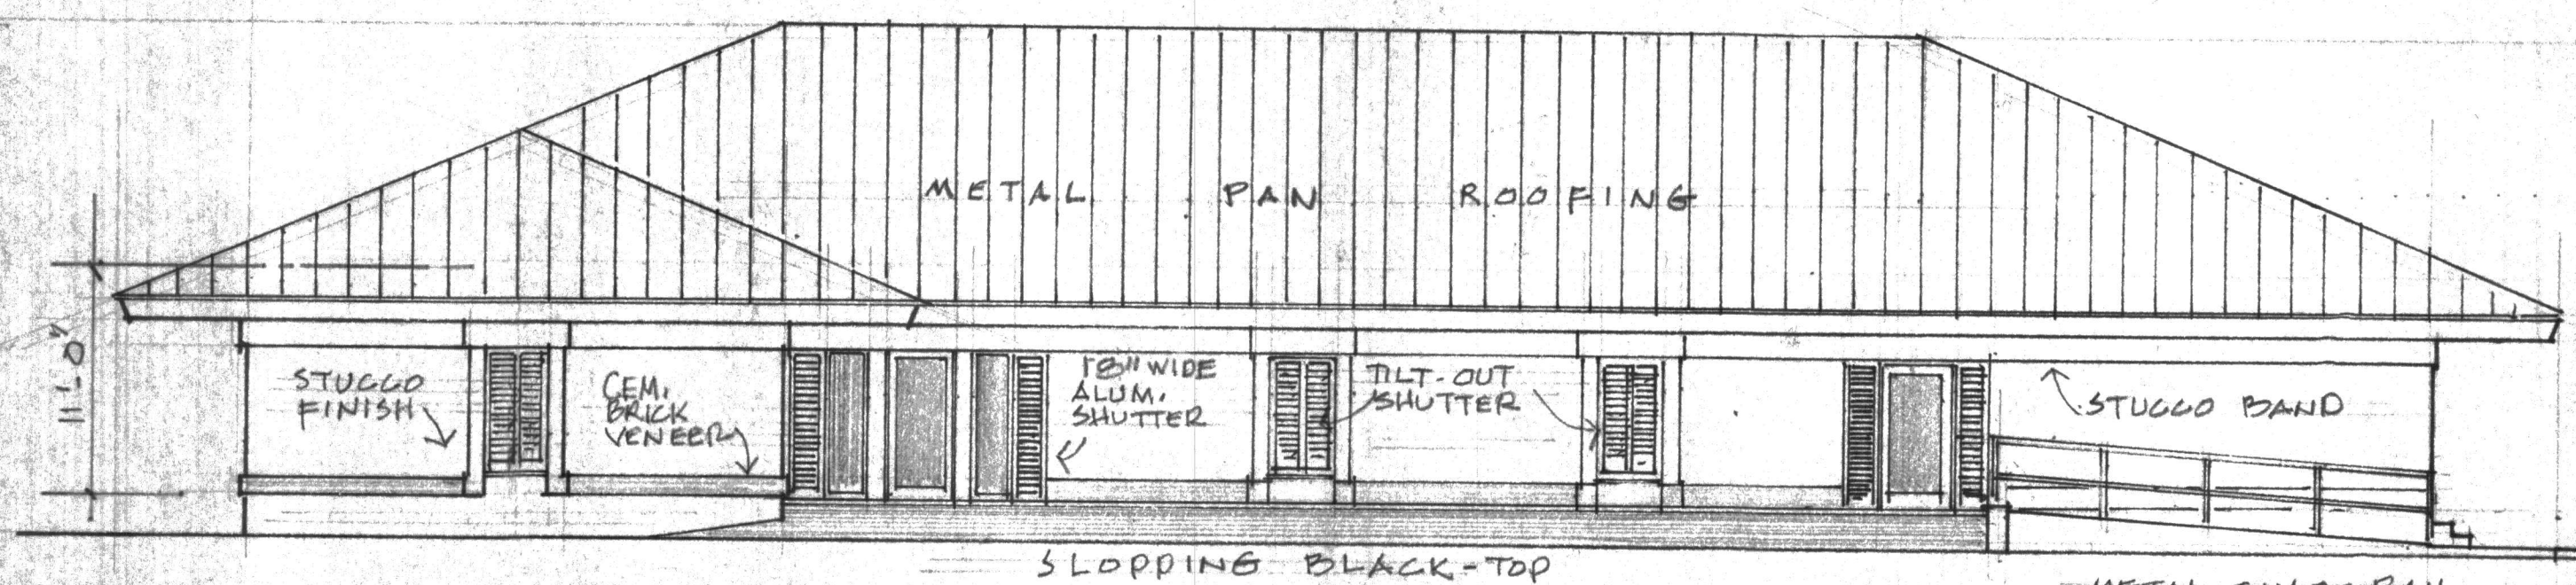

RIGHT SIDE

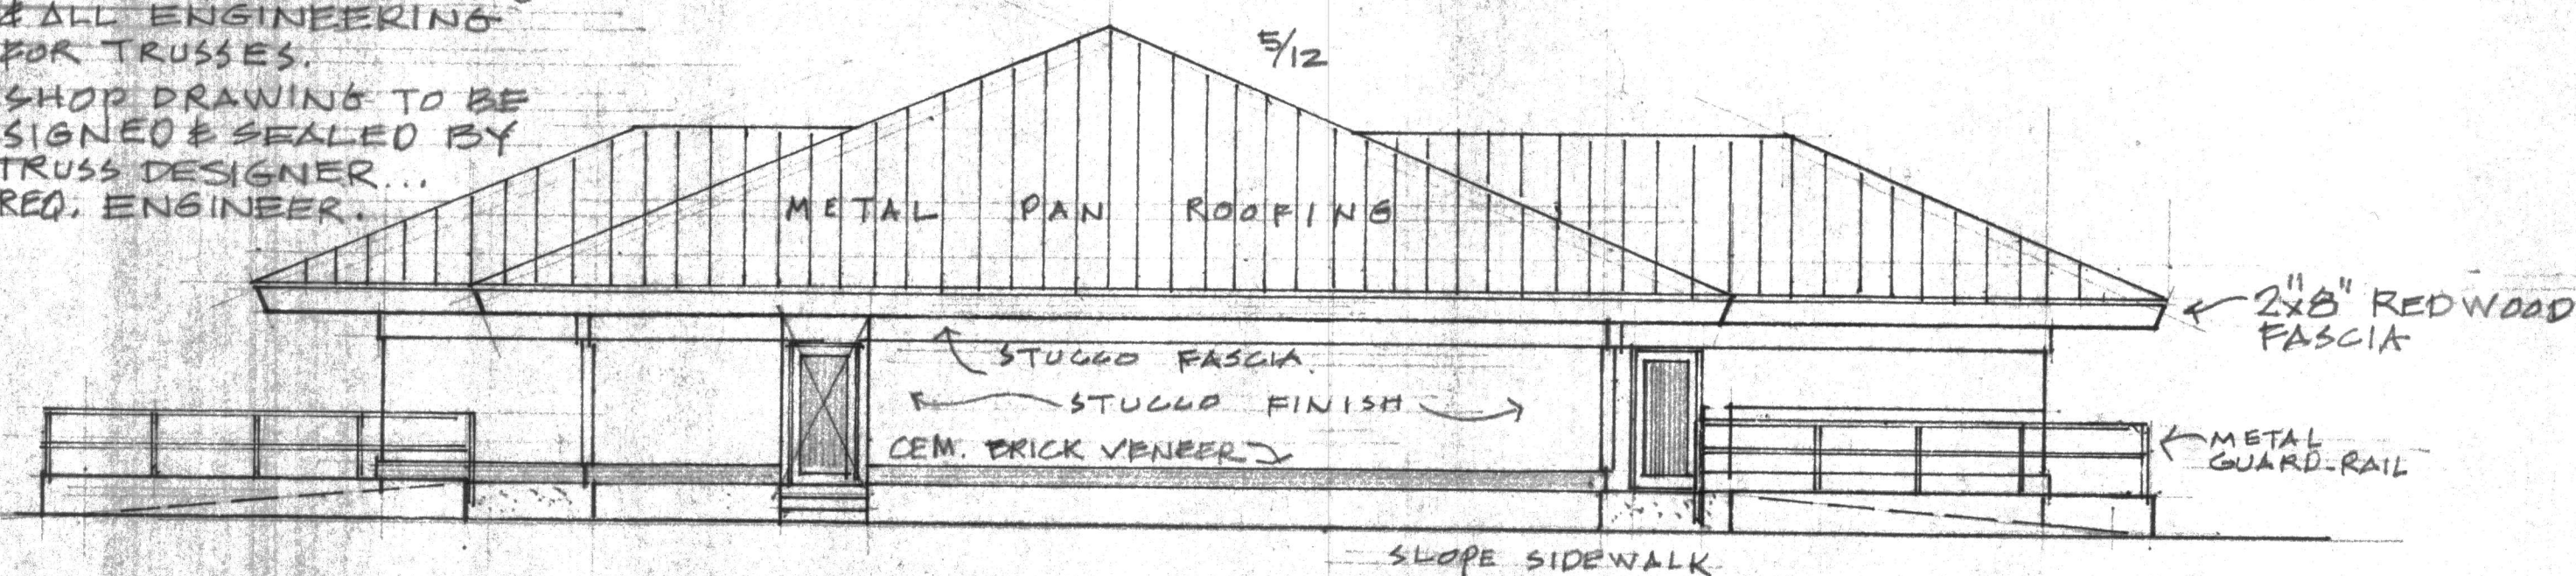

REAR

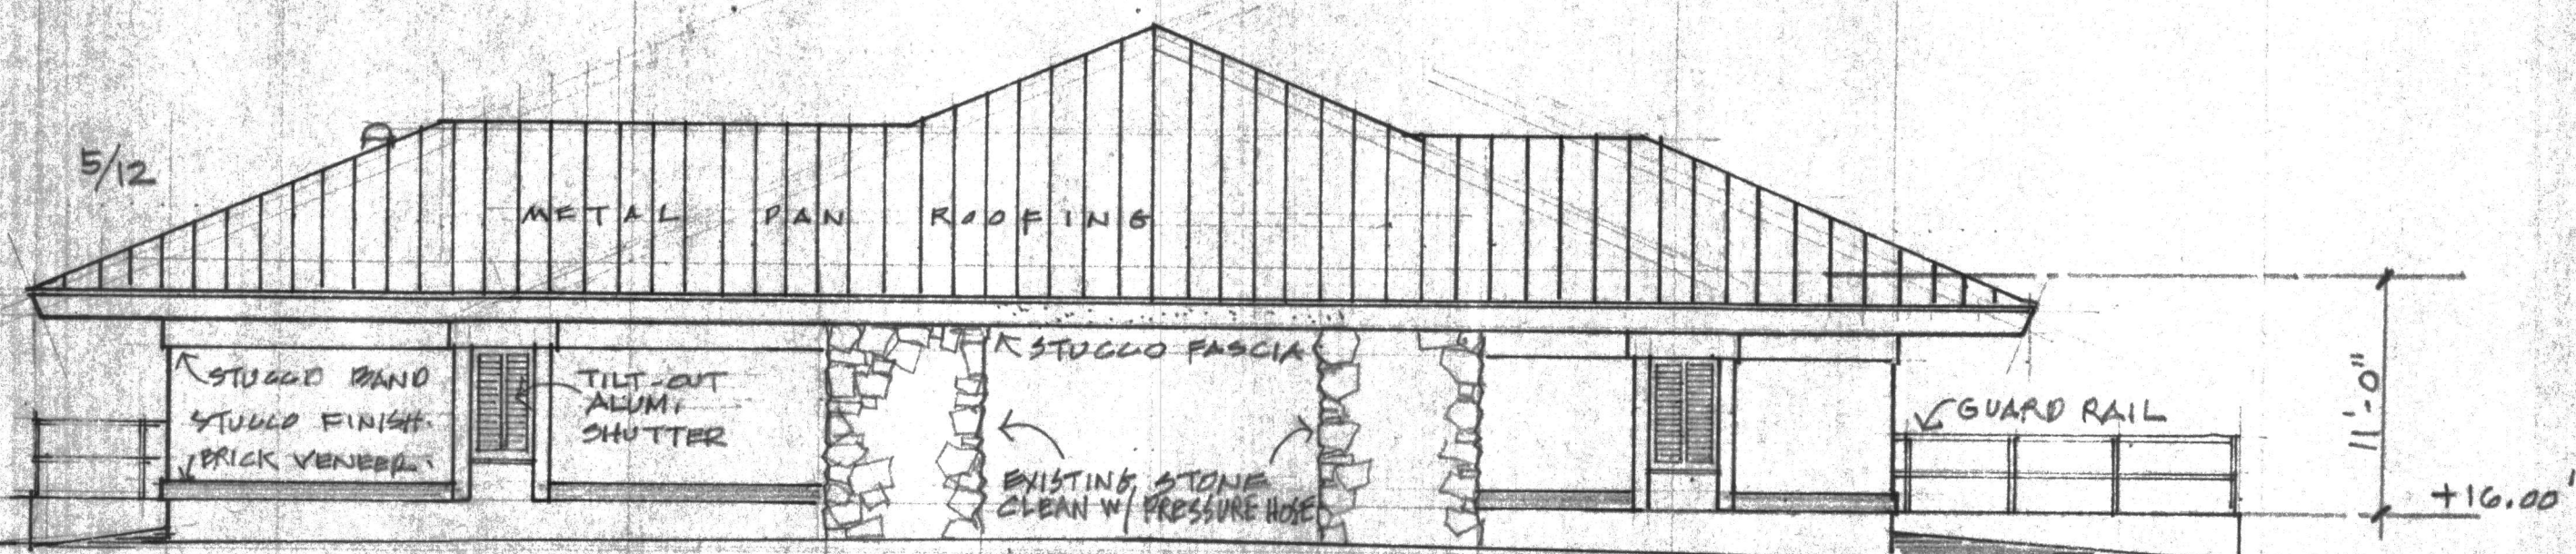

FRONT ELEVATION

SCALE 1/8\"/>