


NIMITZ 880 FWY



H:\JOB-2006\1009822\OAKPORT\DGN\3836-B-2D LEASE\_rev2.DGN

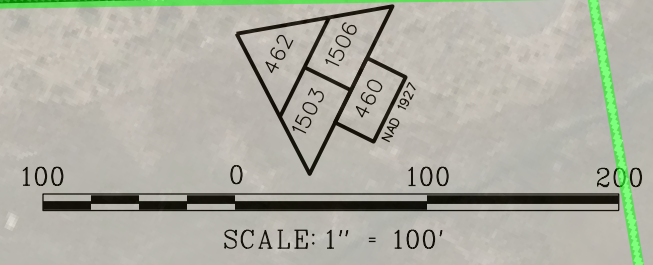

# EXHIBIT A

EAST BAY MUNICIPAL UTILITY DISTRICT  
OAKLAND, CALIFORNIA

PROPERTY

OAKPORT LEASE AREAS-REVISED

CITY OF OAKLAND - ALAMEDA COUNTY

STRUCTURE, PROJ. CODE, OR ZONE DESIGNATION

SCALE 1" = 100'

DATE 9 DECEMBER 2014

**3836-B**

### REFERENCES:

1. E.B.M.U.D. DRAWINGS: 3816-B, & 4695-G.
2. E.B.M.U.D. PROPERTY NO. 548, RE: 1188, IM: 608, 4/28/1964.

NO.	DATE	REVISION	BY	REC.	APP.

DRAWN BY C. CHOU  
CHECKED BY R. HOLMAN  
APPROVED SURVEYING SUPVR. L.S. NO.