



# PRELIMINARY

FOR INTERIM REVIEW ONLY. NOT FOR REGULATORY APPROVAL, PERMITTING, OR CONSTRUCTION.

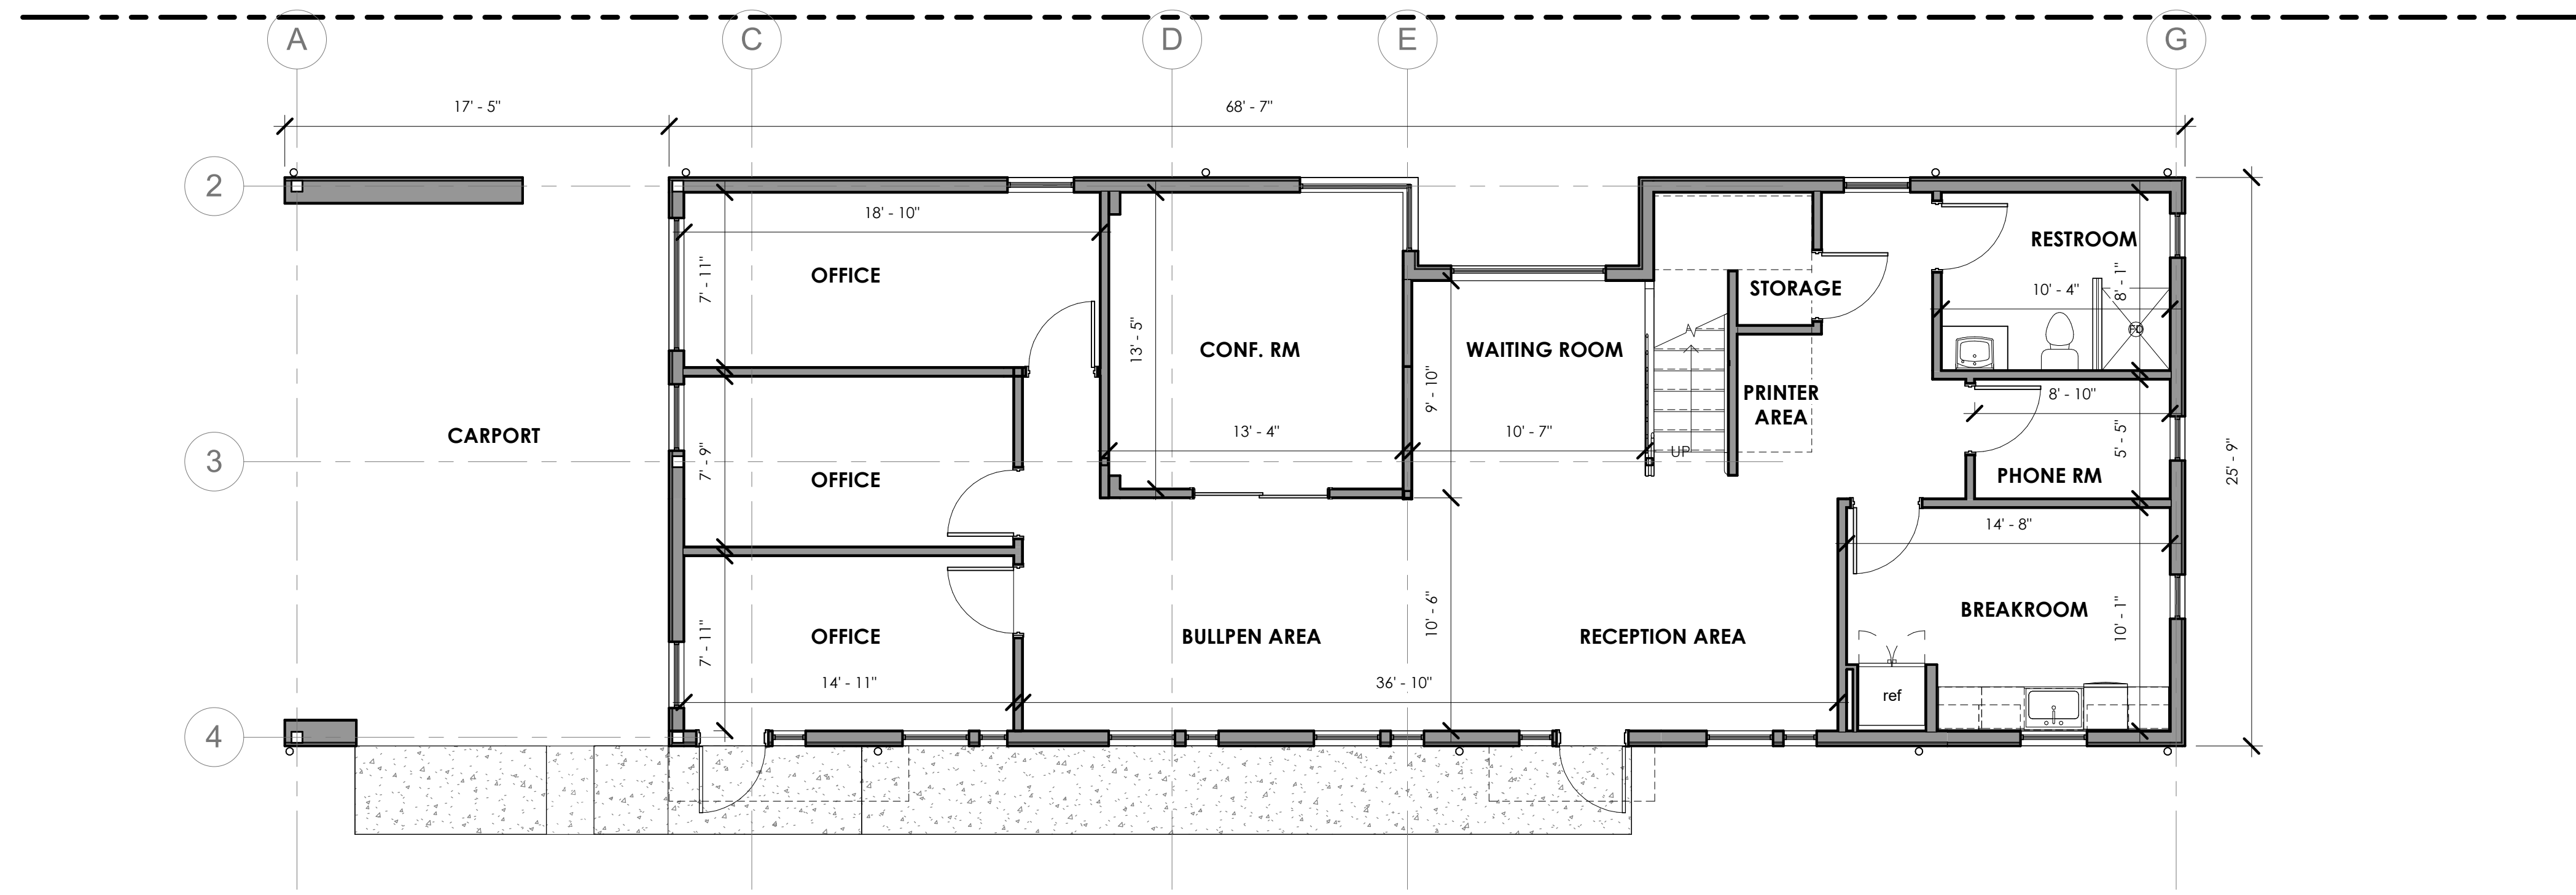

**1** first floor  
3/16" = 1'-0"

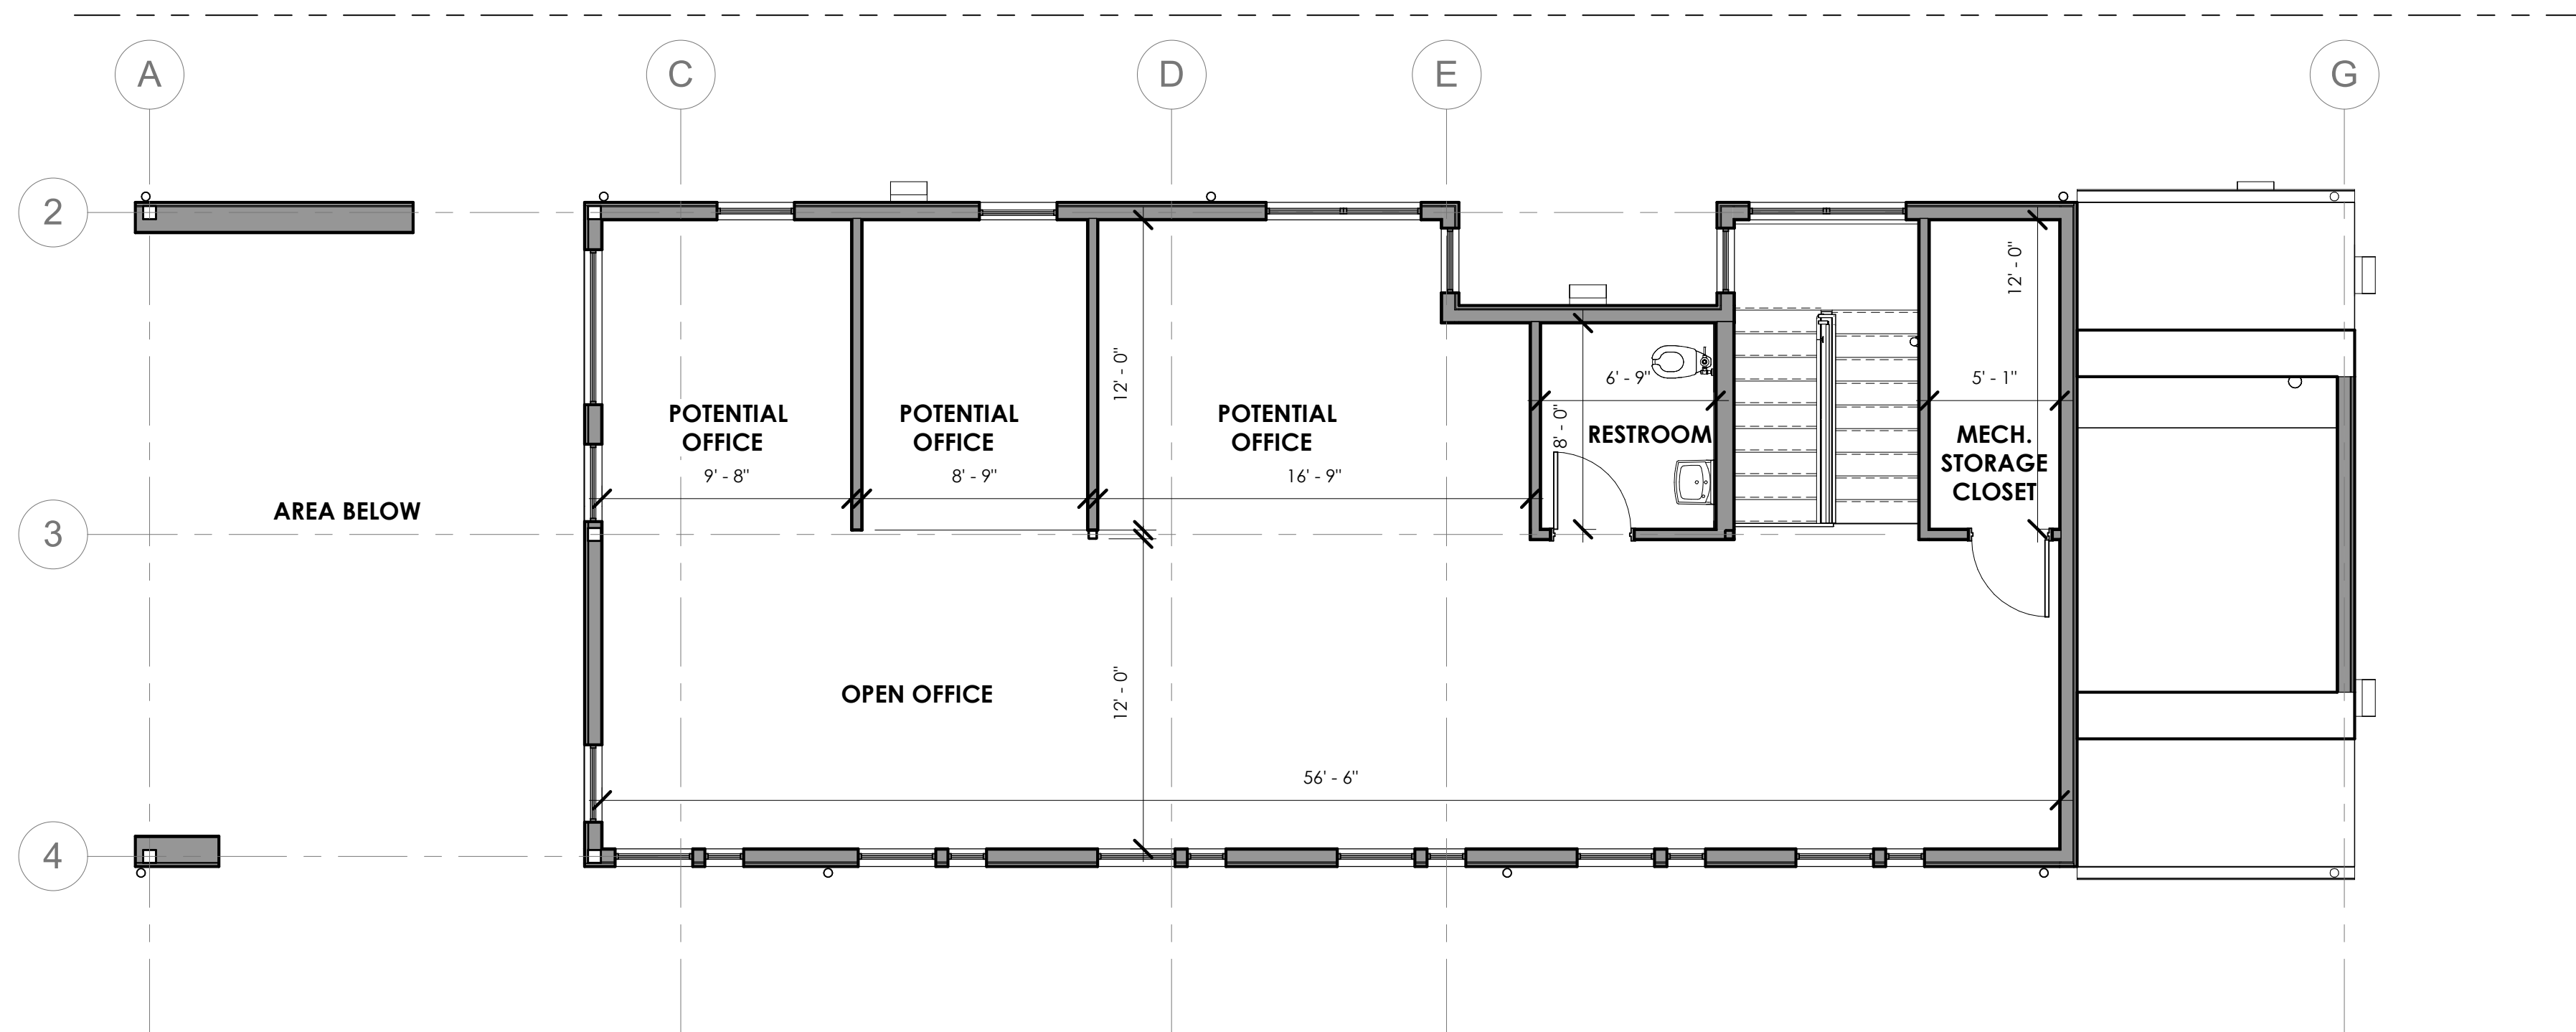

**2** second floor  
3/16" = 1'-0"

