


SCHEDULE			
PART	LOT	CONVESSION	AREA
1	PART OF 27	5	3.58 ha.

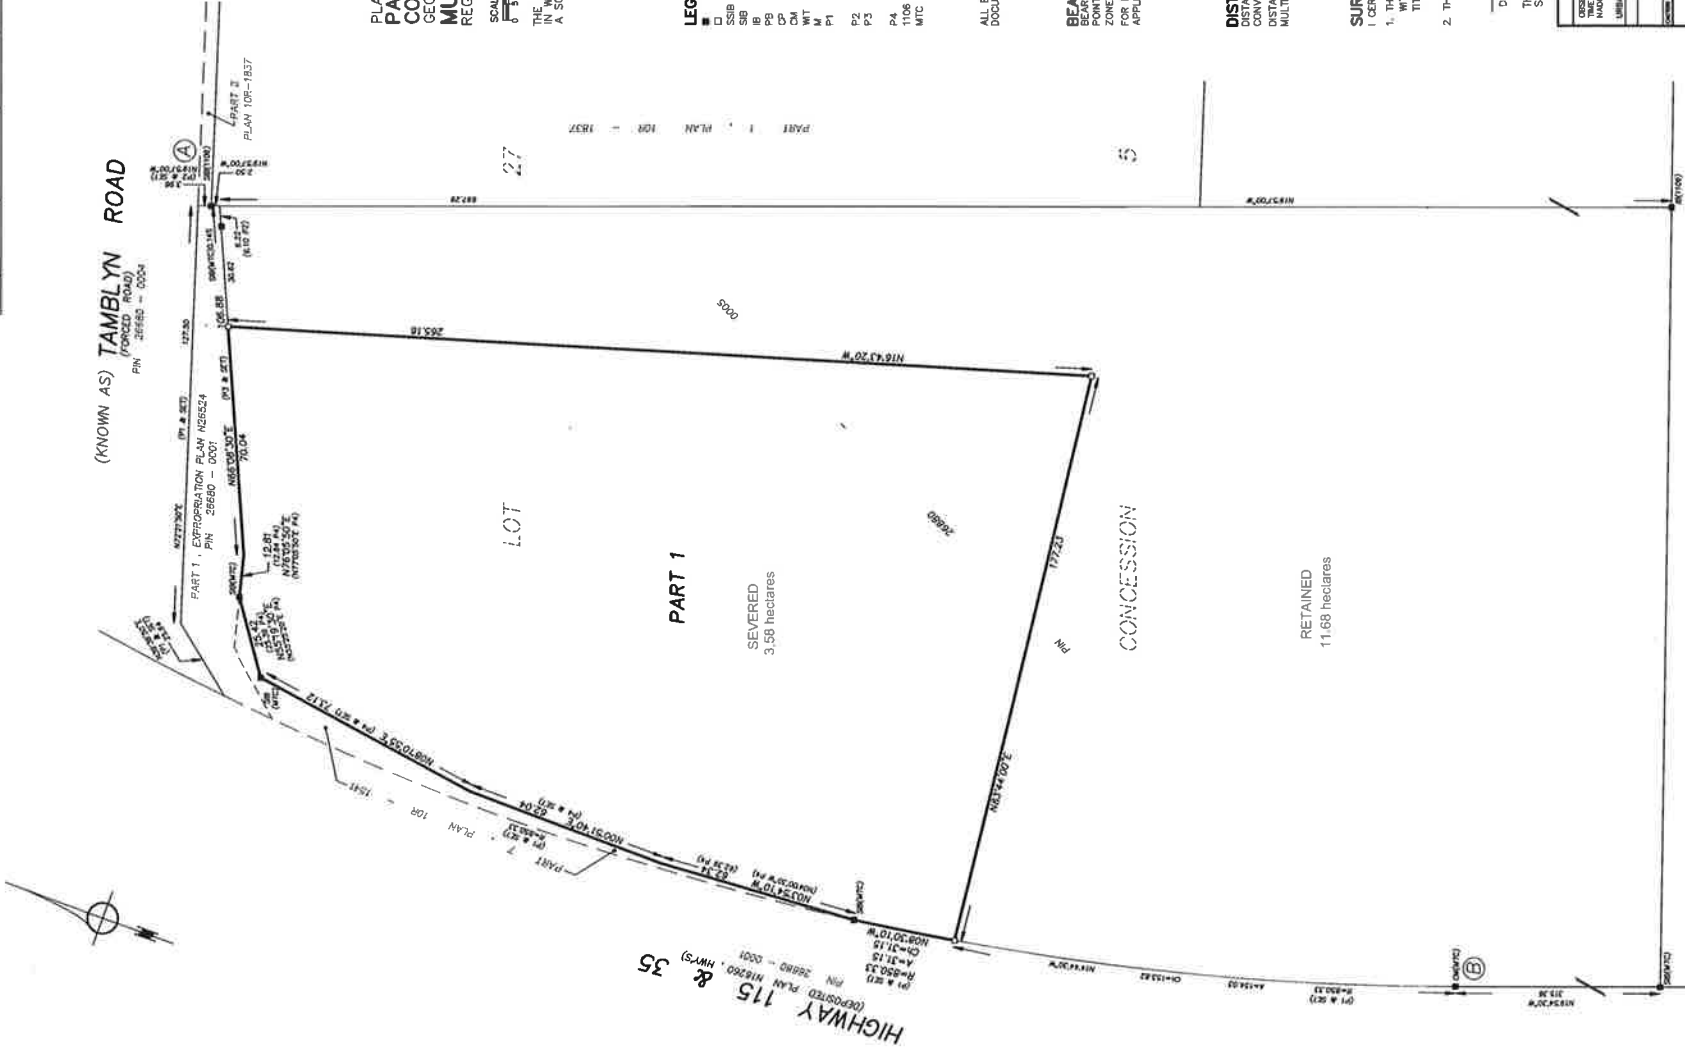

PLAN OF SURVEY OF
PART OF LOT 27,
CONCESSION 5,
MUNICIPALITY OF CLARKE
REGIONAL MUNICIPALITY OF DURHAM

SCALE 1 : 1000 METRES

THE INTENDED PLOT SIZE OF THIS PLAN IS 4571M²
IN THE FIELD. IN HEIGHT WHEN PLOTTED AT
A SCALE OF 1:1000

LEGEND

- DENOTES SURVEY MONUMENT FOUND
- SSB DENOTES STANDARD SHORT STANDARD IRON BAR
- SB DENOTES STANDARD IRON BAR
- IB DENOTES IRON BAR
- CB DENOTES CONCRETE PIN
- CM DENOTES CONCRETE MONUMENT
- WT DENOTES WITNESS
- P1 DENOTES SURVEY BY M.D. BROWN, O.L.S.
- P2 DENOTES PLAN 10R-837 BROWN, O.L.S.
- P3 DENOTES PLAN 10R-837 BROWN, O.L.S.
- P4 DENOTES PLAN 10R-1541 BROWN, O.L.S.
- 1108 DENOTES M.D. BROWN, O.L.S.
- WTC DENOTES WITNESS FOR TRANSPORTATION & COMMUNICATIONS

ALL BEARINGS AND DISTANCES AGREE WITH CITED DOCUMENTS UNLESS OTHERWISE NOTED.

BEARING NOTES
BEARINGS ARE IN UTM GRID, DERIVED FROM OBSERVED REFERENCE POINTS A AND B, BY REAL TIME NETWORK OBSERVATIONS, UTM ZONE 17 (81° WEST LONGITUDE), NAD83(CRS)(2010).

FOR BEARING COMPARISONS, THE FOLLOWING ROTATIONS WERE APPLIED:
P1, P3 - 01°41'00" COUNTER-CLOCKWISE
P2 - 01°37'00" COUNTER-CLOCKWISE
P4 - 01°03'10" COUNTER-CLOCKWISE

DISTANCE NOTES - METRIC
DISTANCES AND COORDINATES ARE IN METRES AND CAN BE CONVERTED TO FEET BY DIVIDING BY 0.3048.

SURVEYOR'S CERTIFICATE

- THIS SURVEY AND PLAN ARE CORRECT AND IN ACCORDANCE WITH THE SURVEY ACT, THE SURVEYORS ACT, THE LAND TITLES ACT AND THE REGULATIONS MADE UNDER THEM.
- THE SURVEY WAS COMPLETED ON

DRAFT

DATE
***, O.L.S.
THIS PLAN OF SURVEY RELATES TO AQLS PLAN
SUBMISSION FORM NUMBER #####

INTEGRATION DATA

OBSERVED DISTANCE PRINTS DERIVED FROM GPS OBSERVATIONS USING A REAL TIME NETWORK (RTN) ARE RETURNED TO UTM ZONE 17 (81° WEST LONGITUDE).

POINT ID	UTM EASTING	UTM NORTING	UTM ZONE
1	472871.08	894339.97	17



IBWSURVEYORS.COM | 1.800.667.0696

IBW SURVEYORS
