





WESTEND PLAZA

MAY 2025

NOTE: This work is conceptual and illustrative in nature, prepared solely to demonstrate an idea. It is not intended to replace final detailed design documentation, necessary permits, and other approvals. Final development yield, design, and layout subject to change based on final survey, engineering, and permitting.

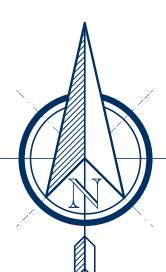


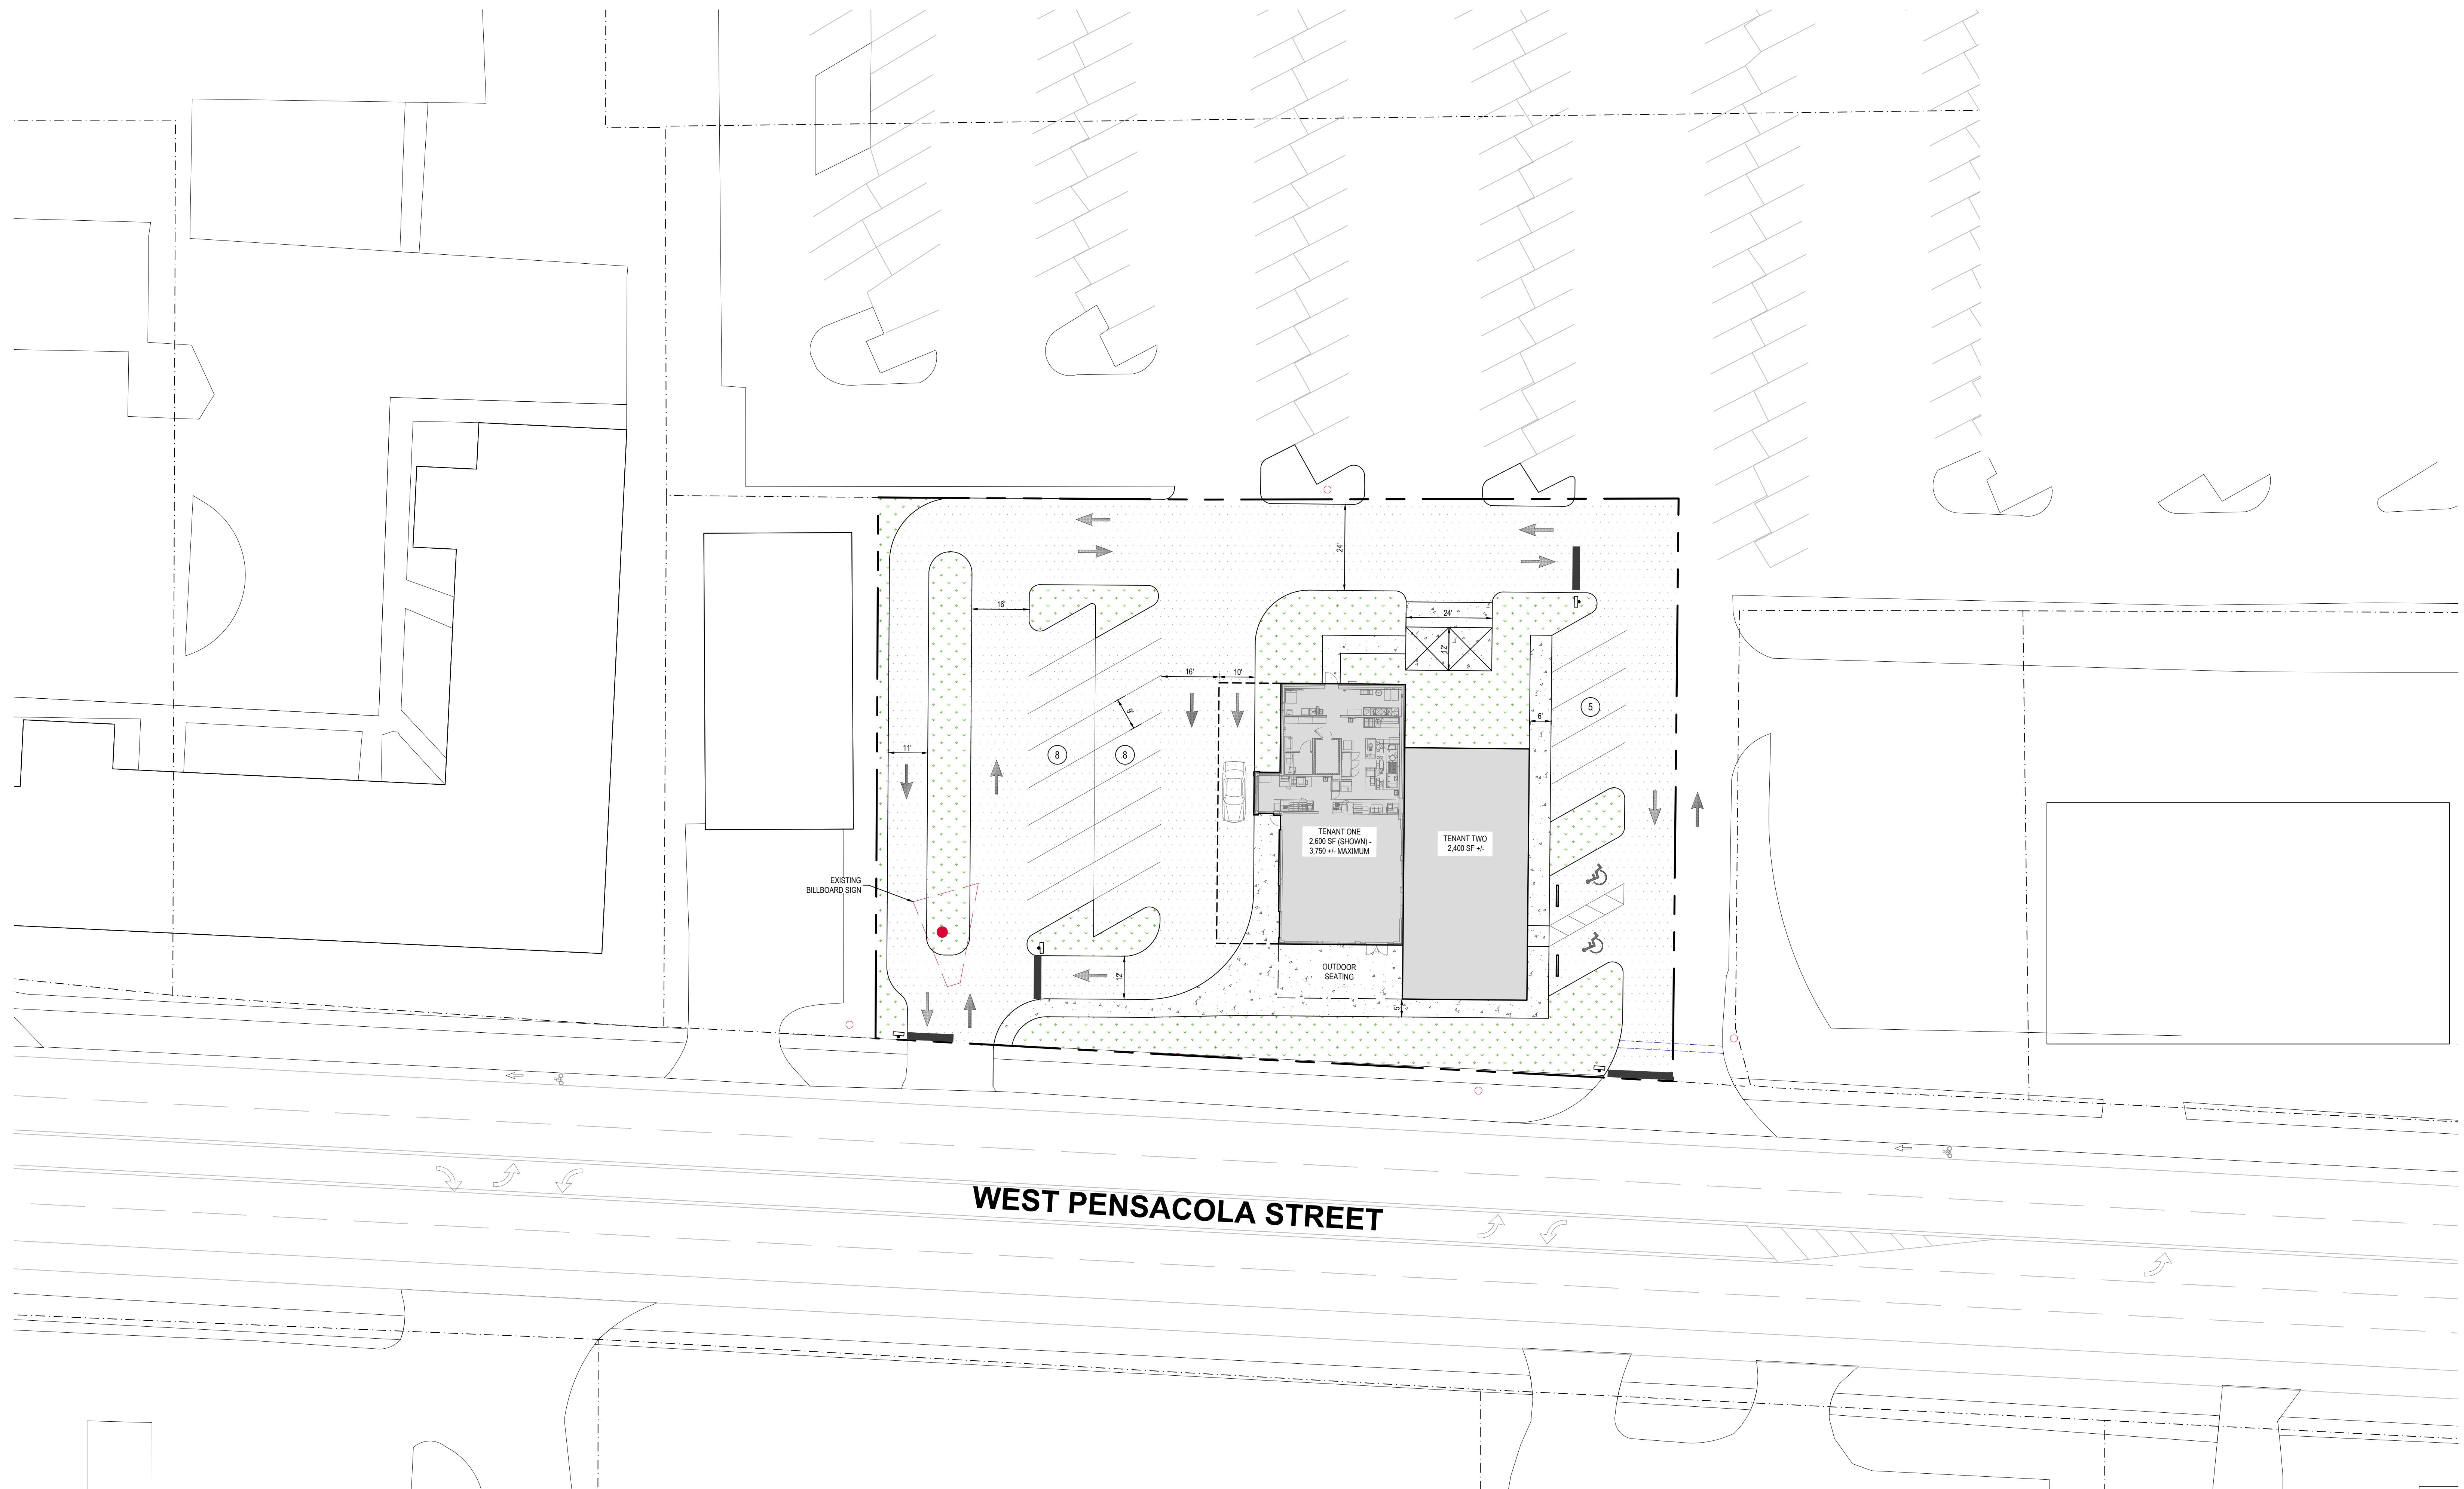


WESTEND PLAZA CONCEPT LAYOUT 1

MAY 2025

NOTE: This work is conceptual and illustrative in nature, prepared solely to demonstrate an idea. It is not intended to replace final detailed design documentation, necessary permits, and other approvals. Final development yield, design, and layout subject to change based on final survey, engineering, and permitting.

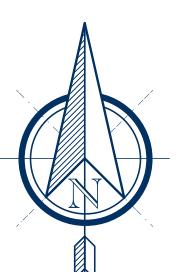

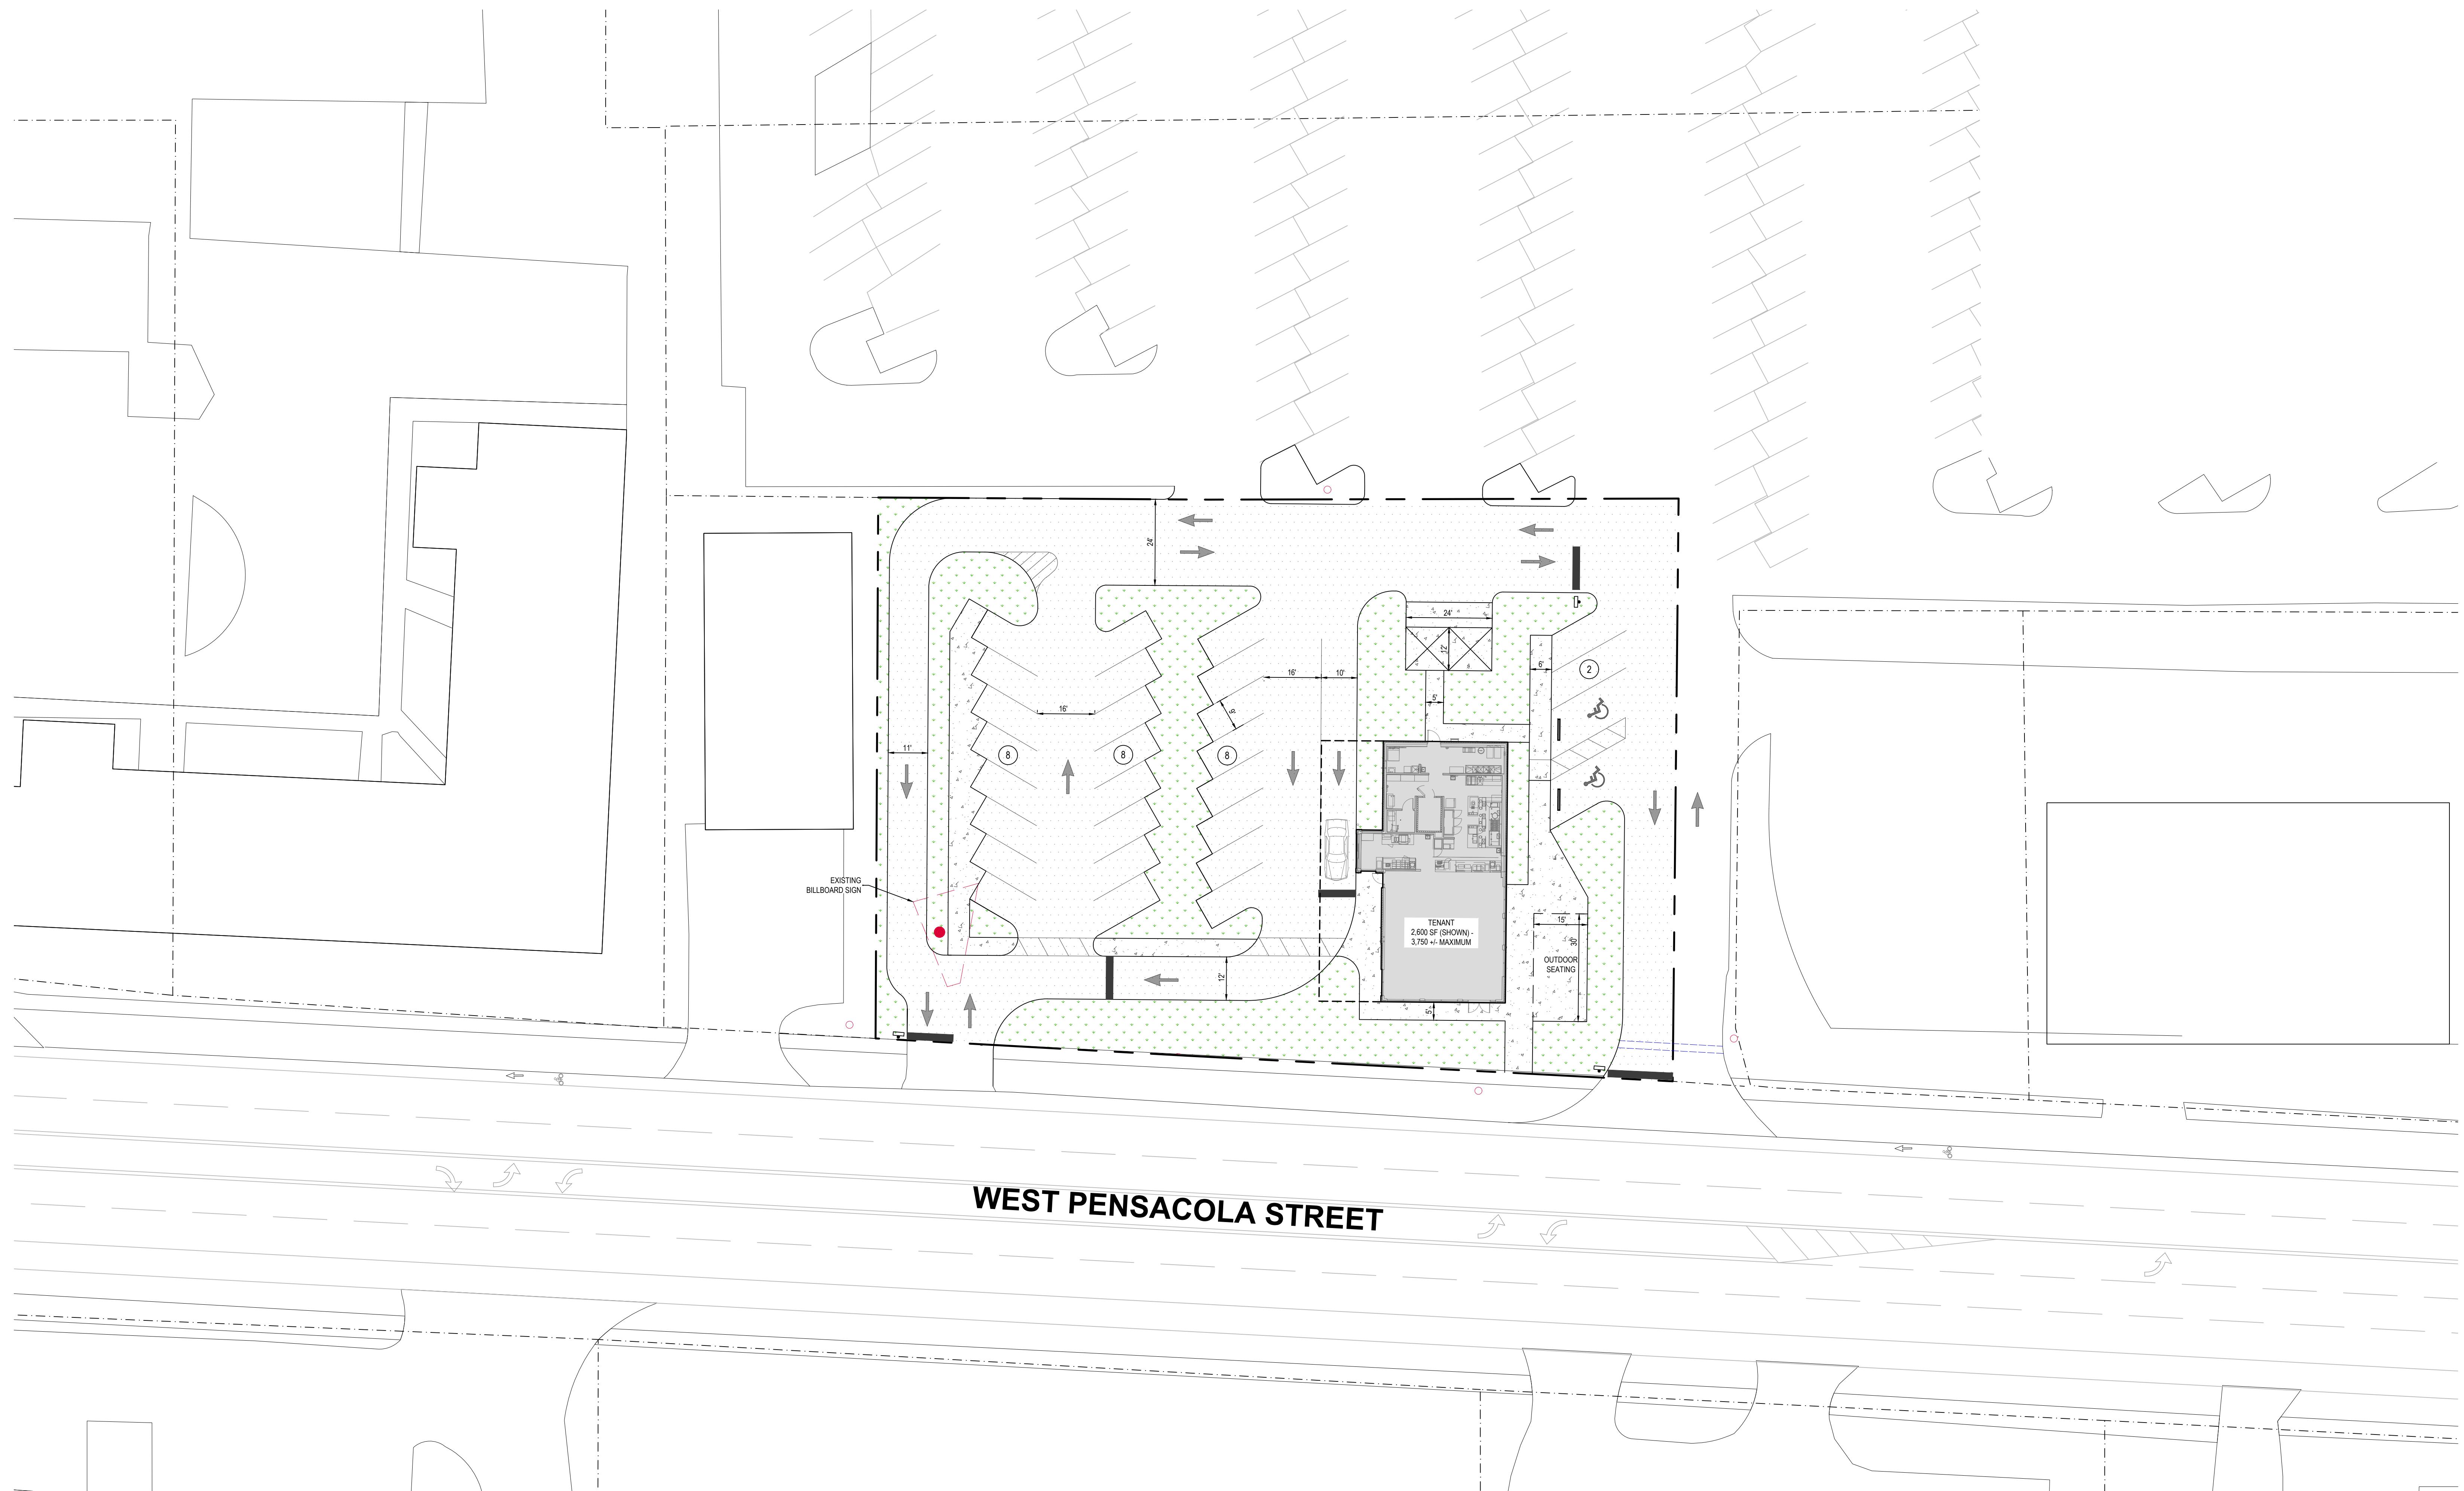


WESTEND PLAZA CONCEPT LAYOUT 2



MAY 2025

NOTE: This work is conceptual and illustrative in nature, prepared solely to demonstrate an idea. It is not intended to replace final detailed design documentation, necessary permits, and other approvals. Final development yield, design, and layout subject to change based on final survey, engineering, and permitting.


0' 20' 40' 60'

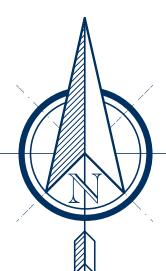

MOORE BASS CONSULTING

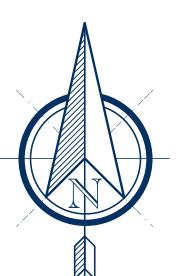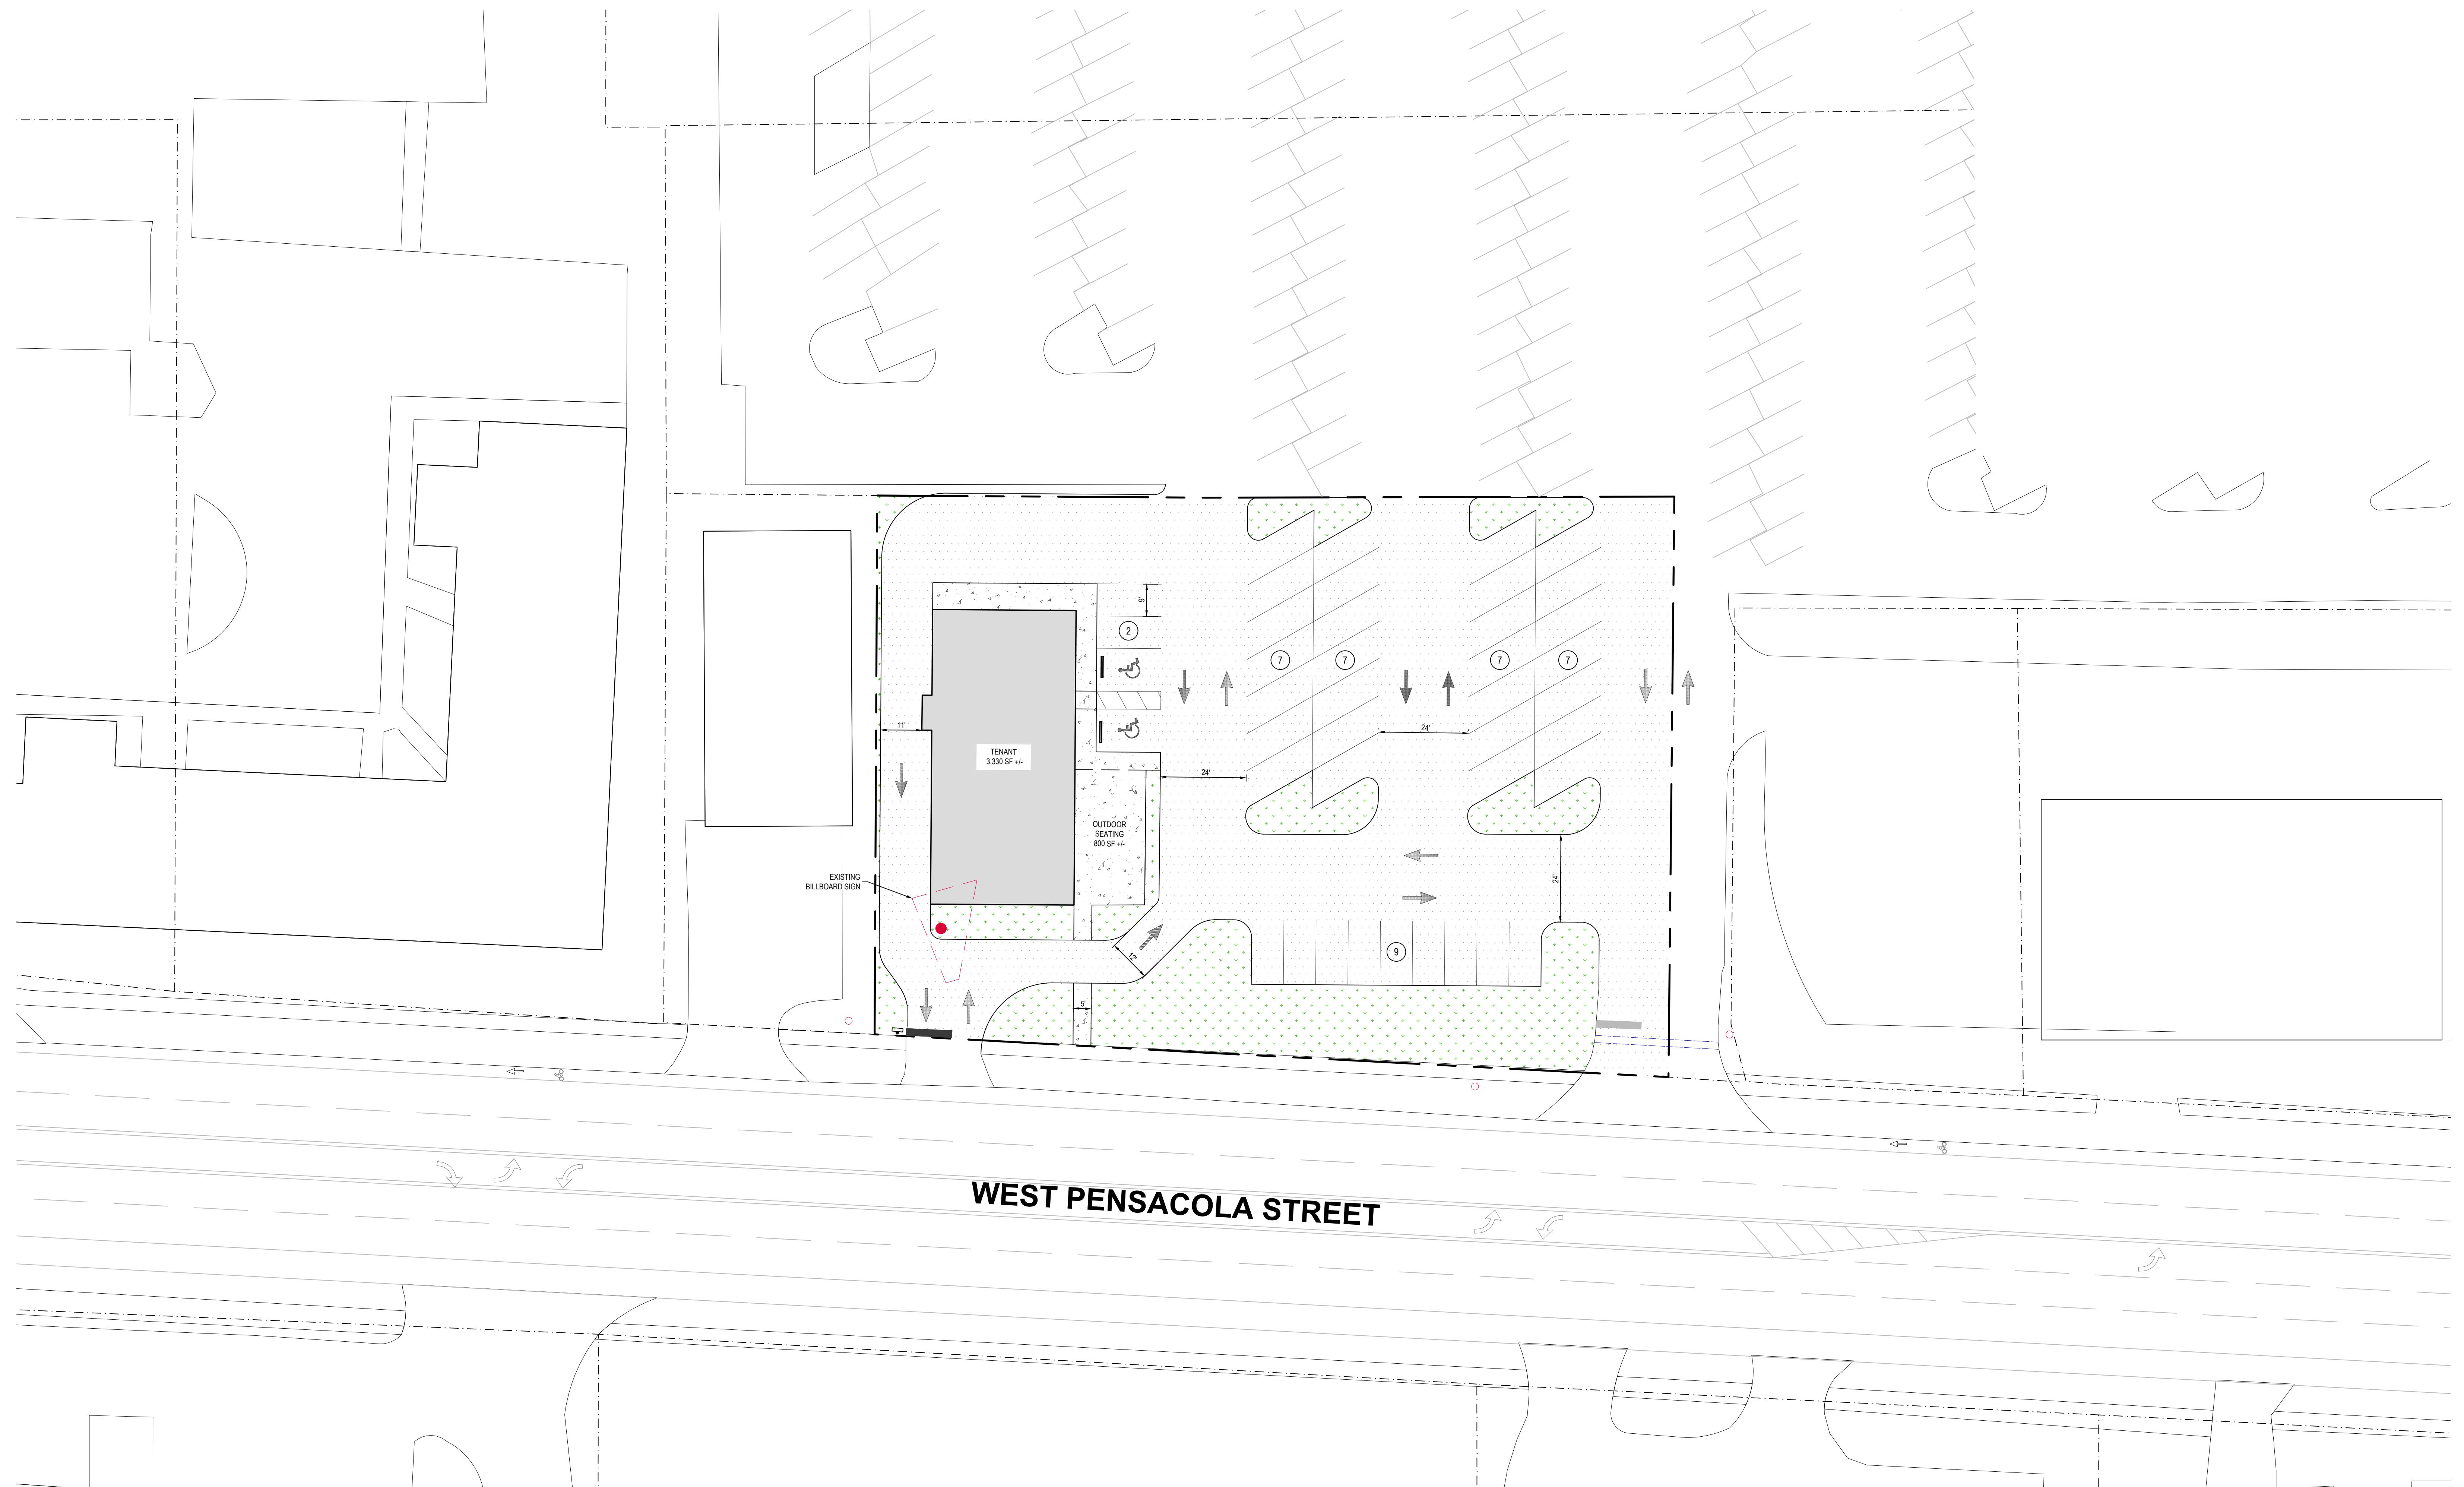

MOORE BASS CONSULTING

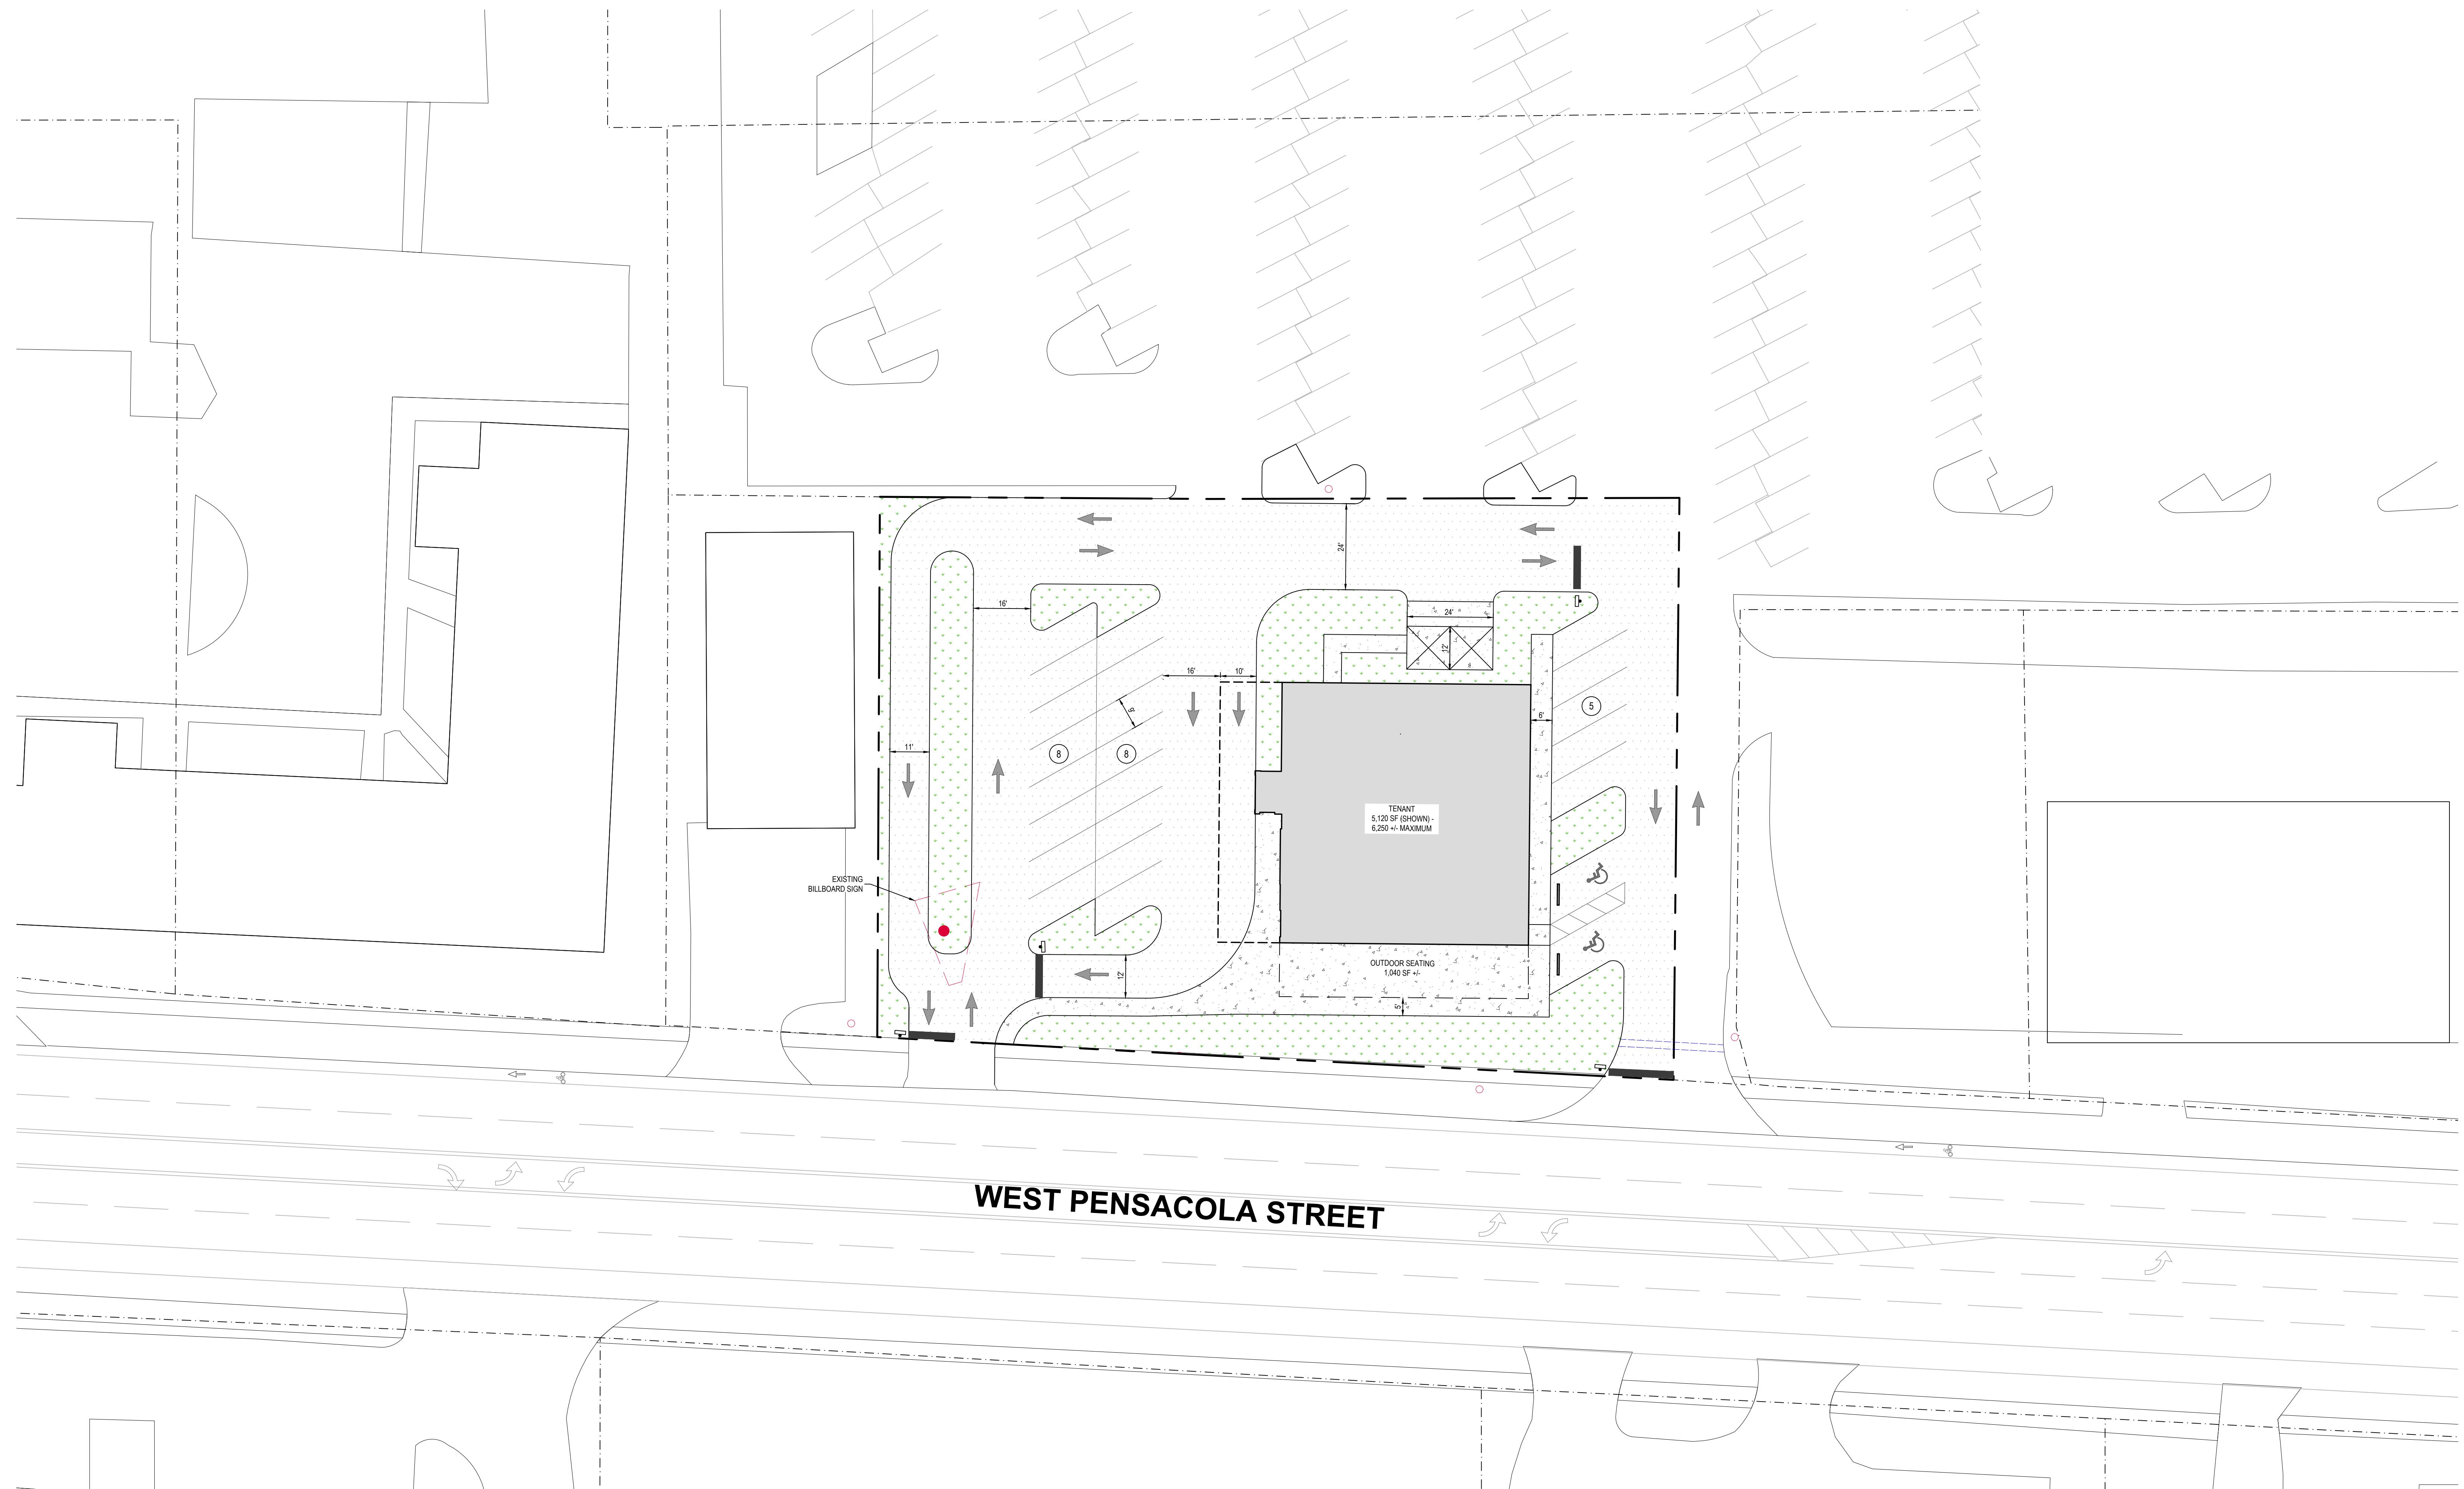

WESTEND PLAZA CONCEPT LAYOUT 4

MAY 2025

NOTE: This work is conceptual and illustrative in nature, prepared solely to demonstrate an idea. It is not intended to replace final detailed design documentation, necessary permits, and other approvals. Final development yield, design, and layout subject to change based on final survey, engineering, and permitting.

