
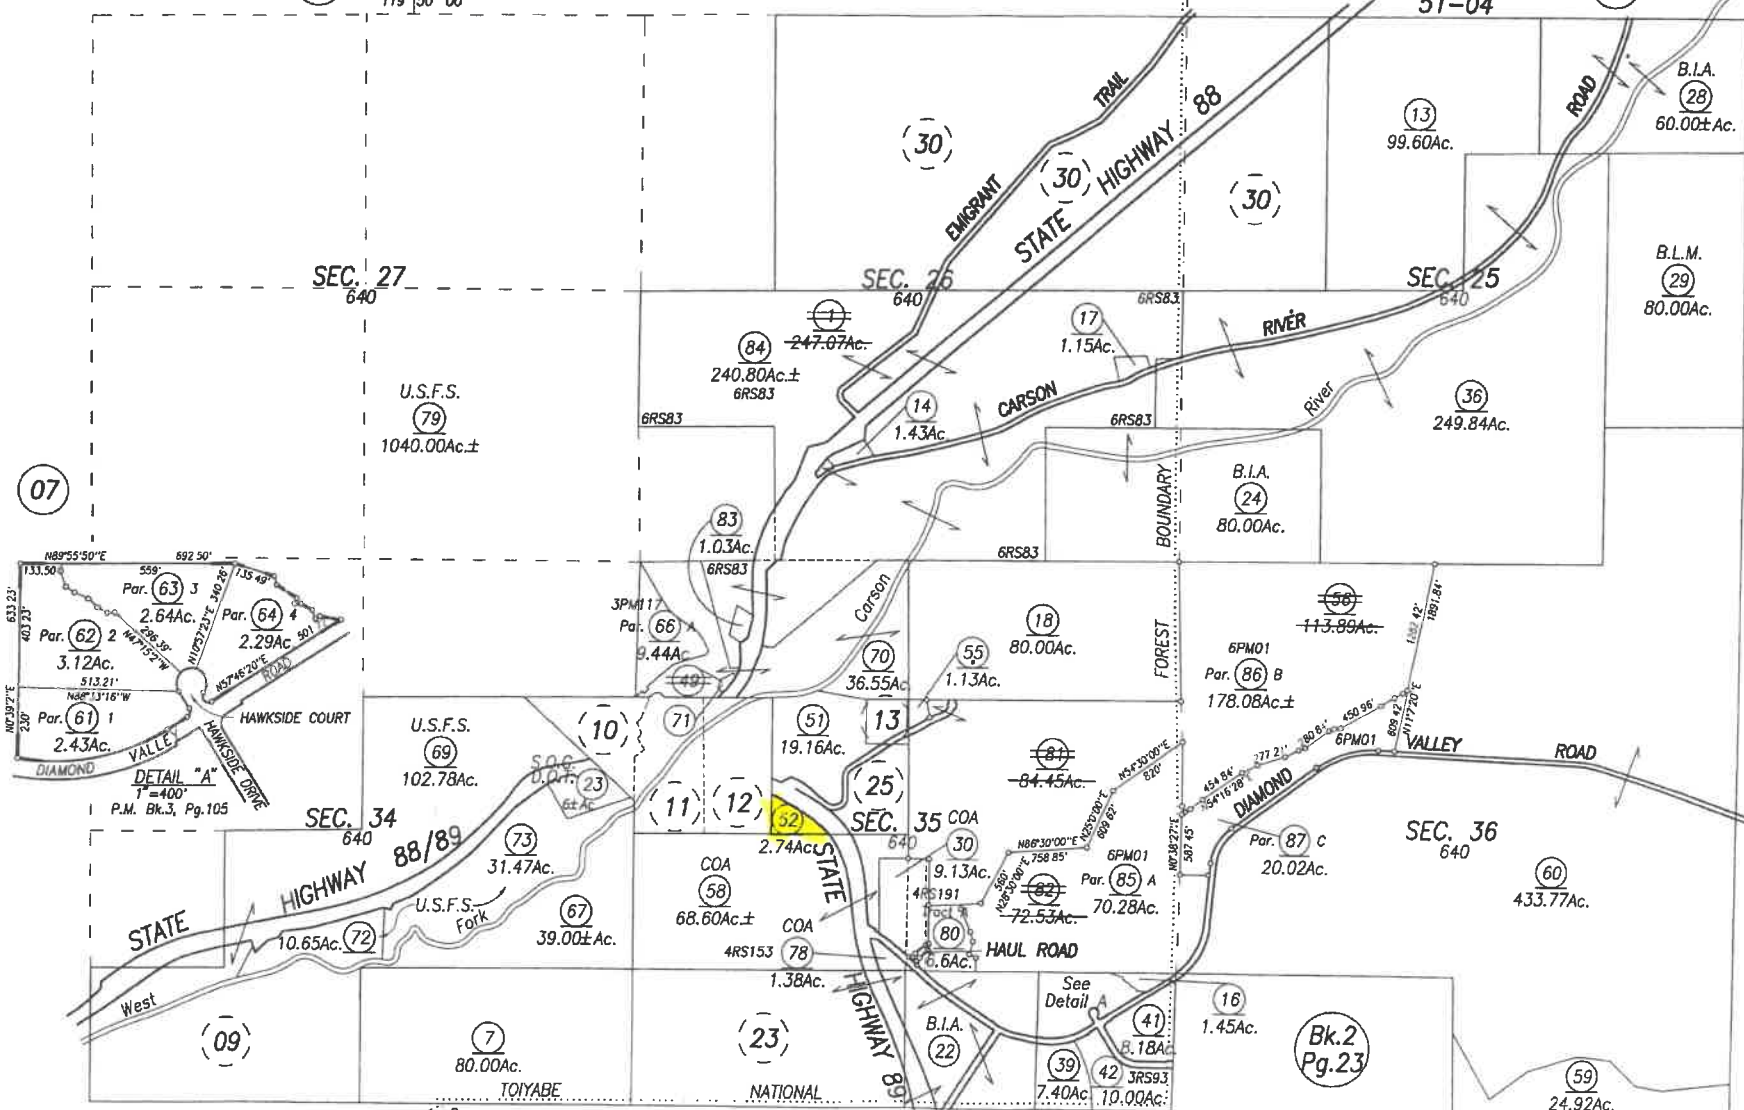


06

POR. SEC.25, 26, 27, 34, 35 & 36 T.11N., R.19E., M.D.B.&M. Tax Rate Area 51-04

06

1-08

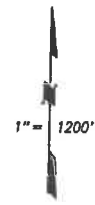

T.10N., R.19E.
R.S. Bk.6, Pg.83
R.S. Bk.6, Pg.30
P.M. Bk.6, Pg.1, L.L.A.

T.10N., R.20E.
R.S. Bk.4, Pg.191, L.L.A.
R.S. Bk.4, Pg.153, Boundary Line Agreement
R.S. Bk.4, Pg.32
R.S. Bk.4, Pg.14
R.S. Bk.4, Pg.9

P.M. Bk.3, Pg.117 Alpine County Assessor's Map
P.M. Bk.3, Pg.105
R.S. Bk.3, Pg.93
P.M. Bk.1, Pg.78-98
P.M. Bk.1, Pg.77-91

NOTE: ALL INFORMATION SHOWN IN ASSESSOR
PARCEL MAPS ARE FOR ASSESSOR'S OFFICE USE
AND DO NOT NECESSARILY CONSTITUTE LEGAL
LOTS. THIS MAP MAY NOT BE USED AS A BASIS
FOR LEGAL PROPERTY DESCRIPTIONS

Assessor's Parcel Numbers Shown in Small Circles. Assessor's Page Numbers Shown in Large Circles.	
CREATED BY D. O'CONNOR	CREATED ON 5-22-2000
REVISED BY D. O'CONNOR	REVISED ON 10-16-2006
FILE NAME BK1P08-H	EFFECTIVE 09/10 ROLL
Previous Book, Portion Of Page	
Compiled By The Alpine County Assessor's Office	