


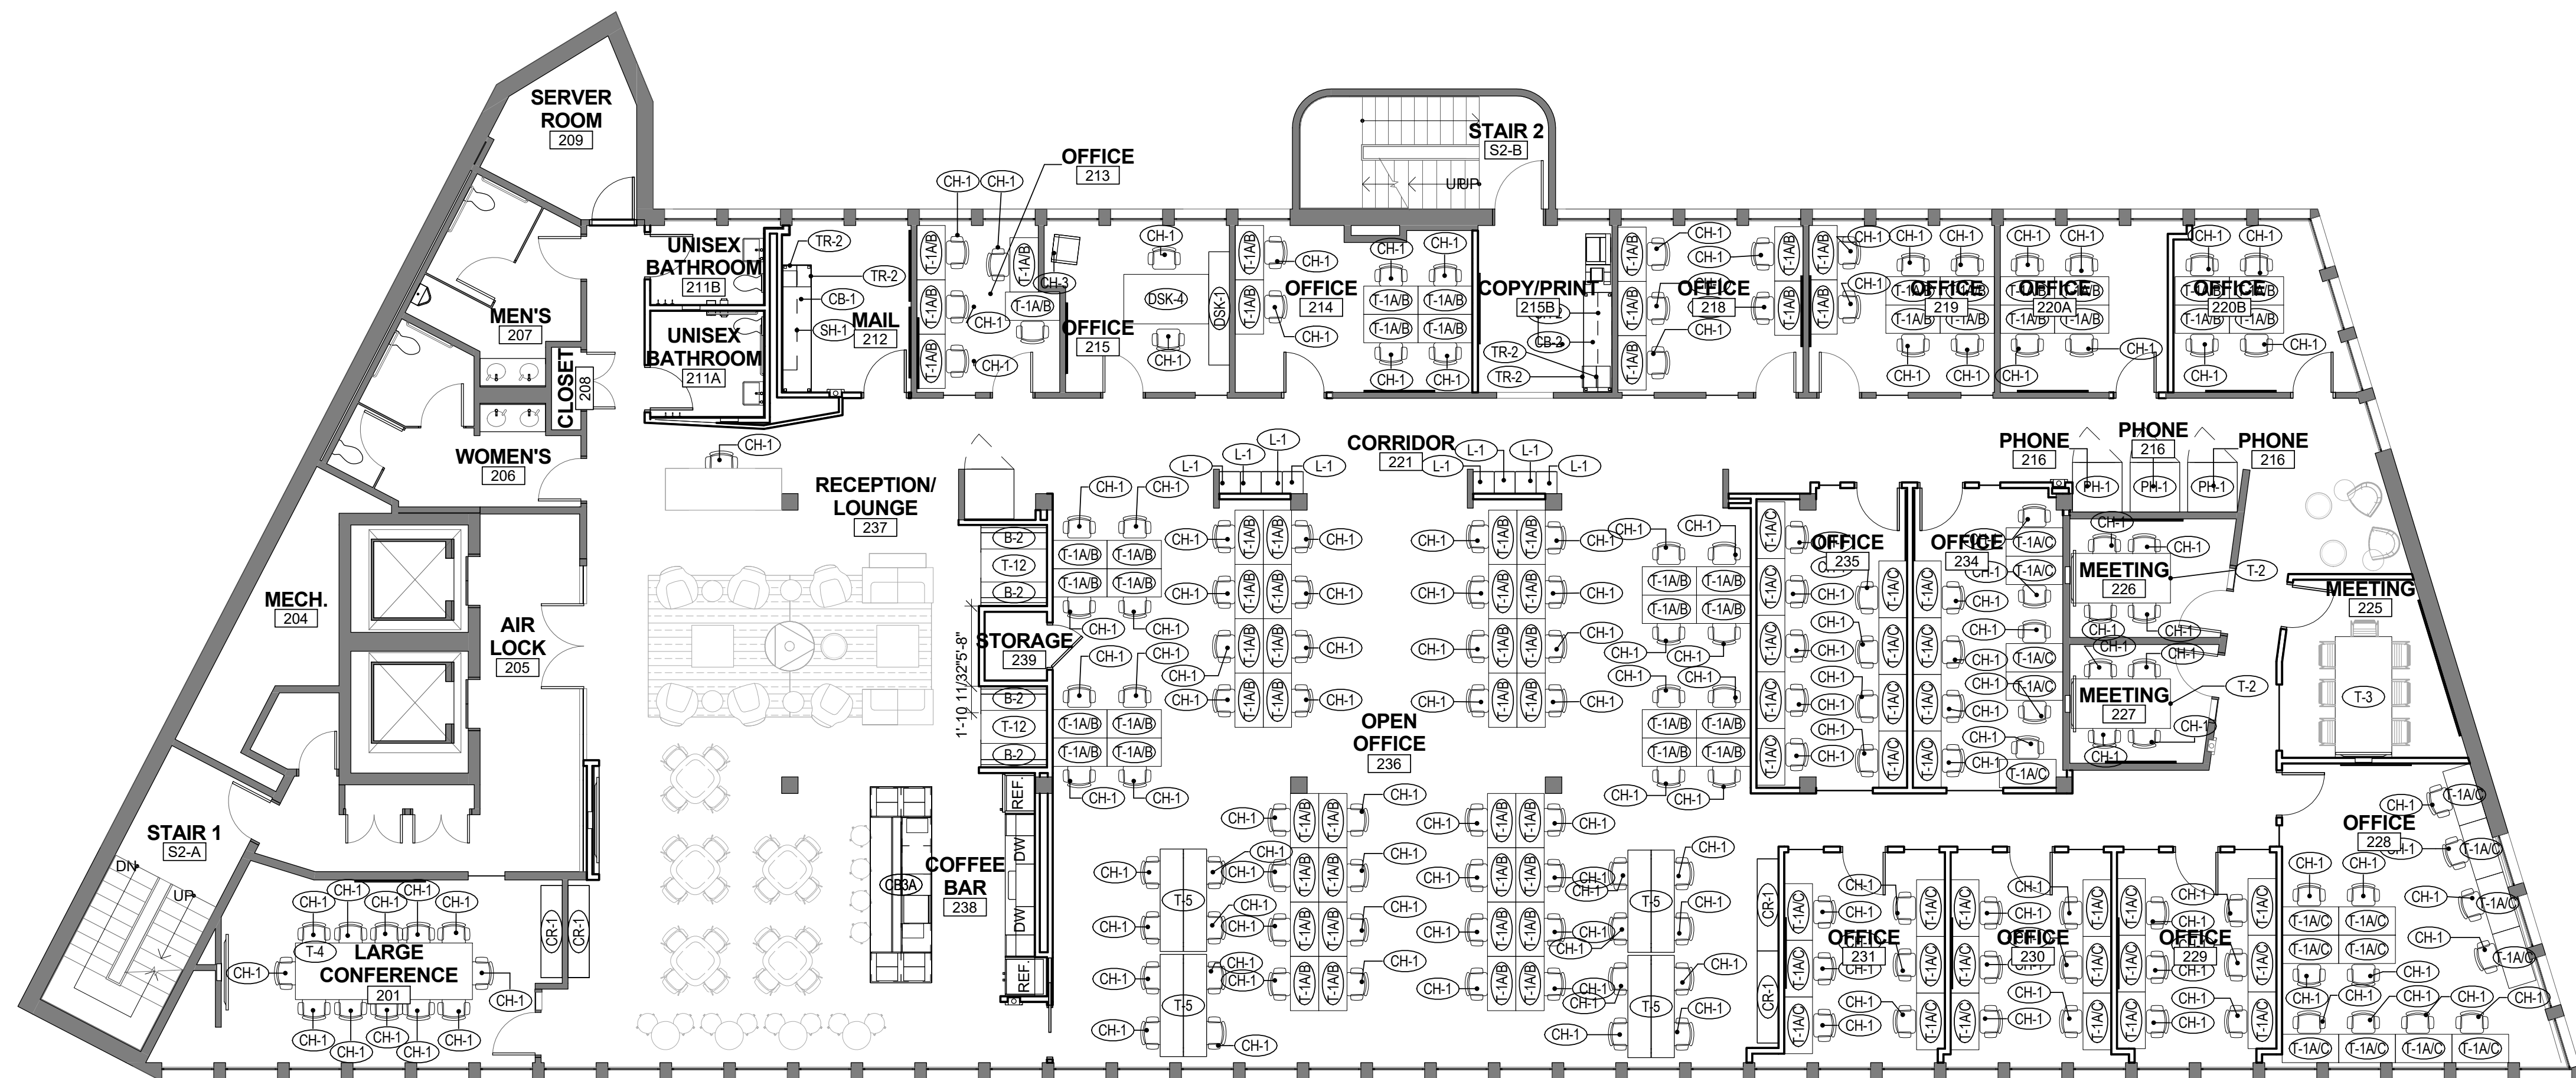

① SECOND FLOOR FURNITURE PLAN
1/8" = 1'-0"