




Scale: 1" = 30'

LEGACY VENTURE PARTNERS  
VOLUME 1853, PAGE 377  
OFFICIAL PUBLIC RECORDS

LEGEND

- ☐ MAILBOX
- ⊞ ELECTRIC METER
- ⊞ WATER METER
- ⊞ GAS METER
- ⊞ TELEPHONE PEDESTAL
- ⊘ POWER POLE
- OHE- OVERHEAD ELECTRIC
- OHT- OVERHEAD TELEPHONE
- CATV- OVERHEAD CABLE TV
- └─┘ EDGE OF PAVEMENT

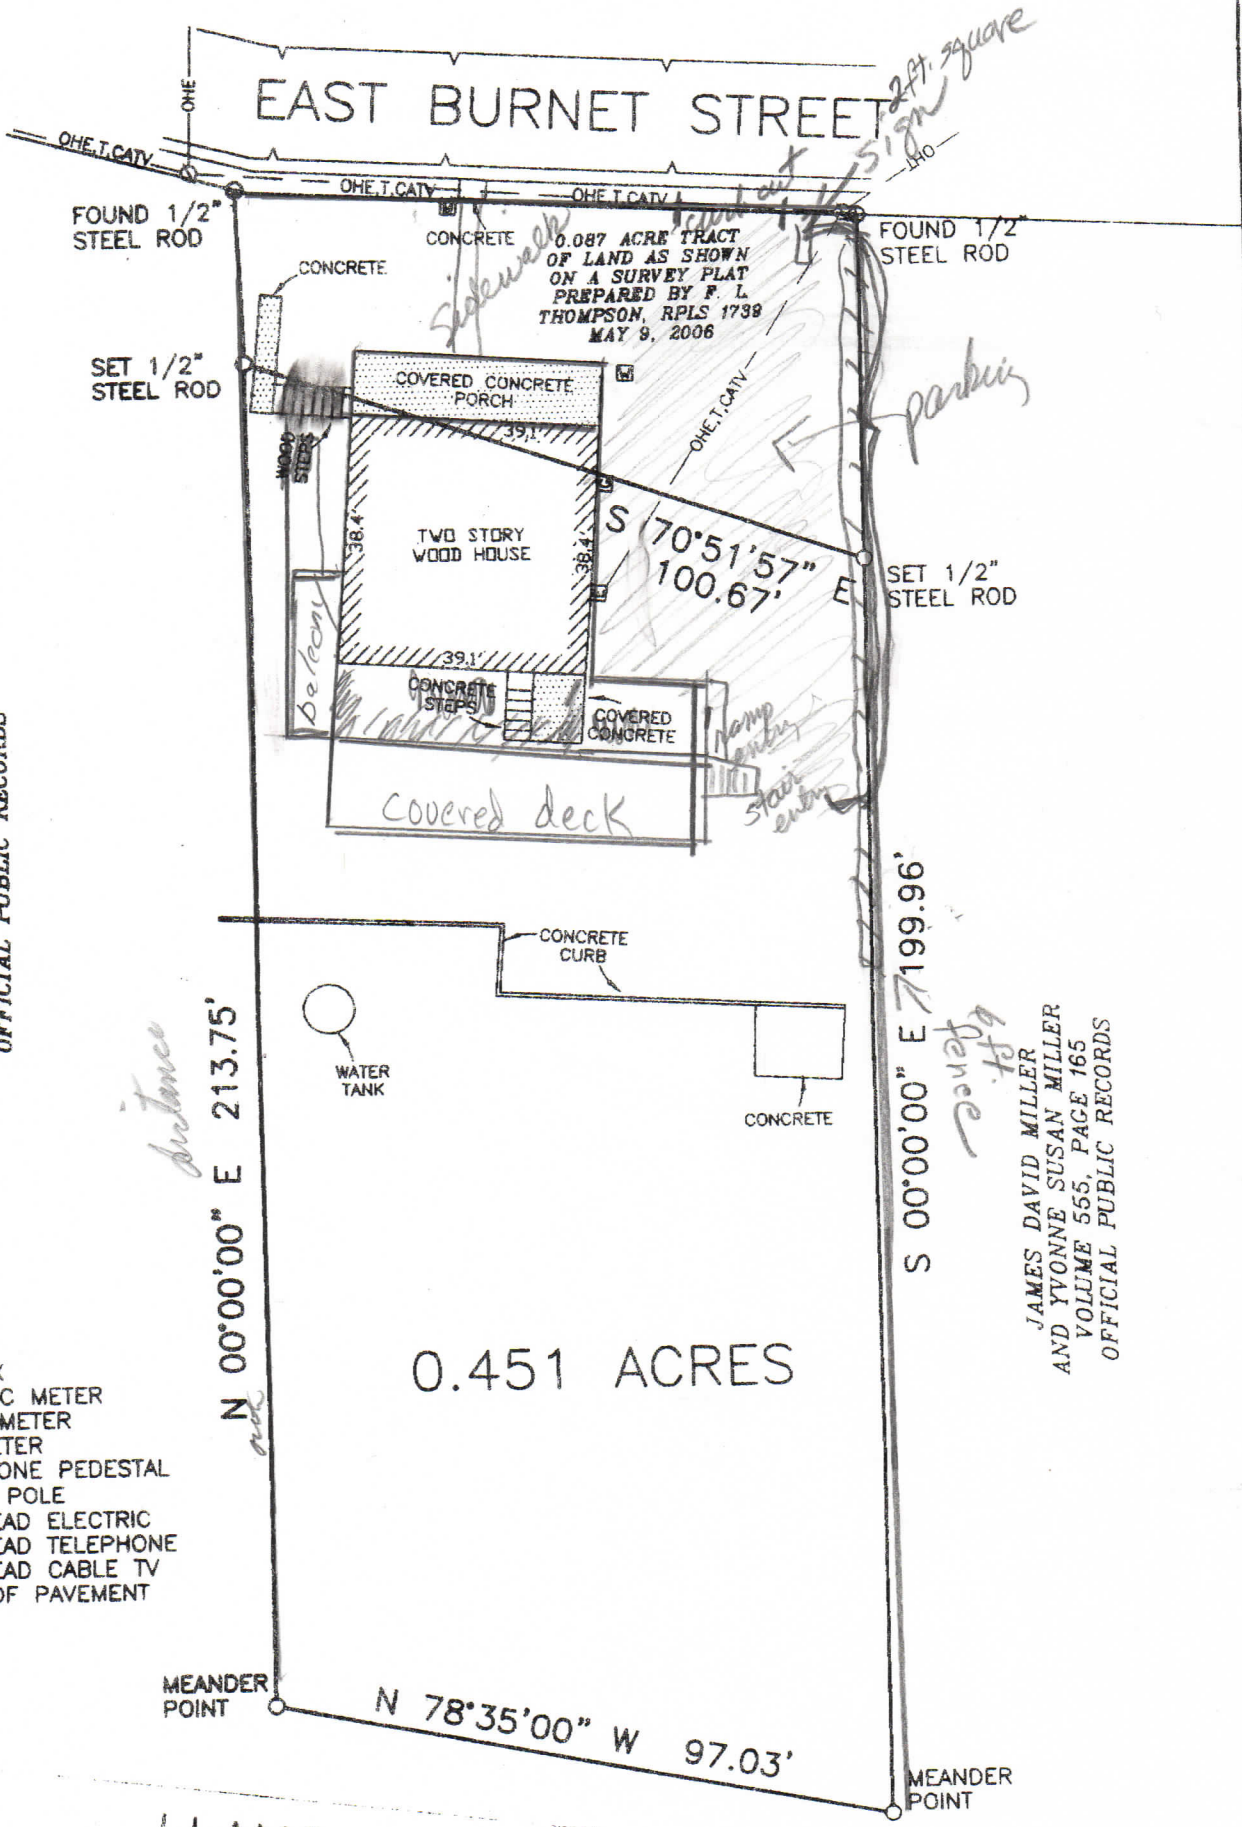

0.451 ACRES

LLANO RIVER

ADDRESS:  
112 EAST BURNET STREET

NOTE:



JAMES DAVID MILLER  
AND YVONNE SUSAN MILLER  
VOLUME 555, PAGE 165  
OFFICIAL PUBLIC RECORDS

*2 ft. square sign*

*0.087 ACRE TRACT OF LAND AS SHOWN ON A SURVEY PLAT PREPARED BY F. L. THOMPSON, RPLS 1739 MAY 9, 2006*

*parking*

*DeLeon*

*hamp*

*distance*

*6 ft. fence*