



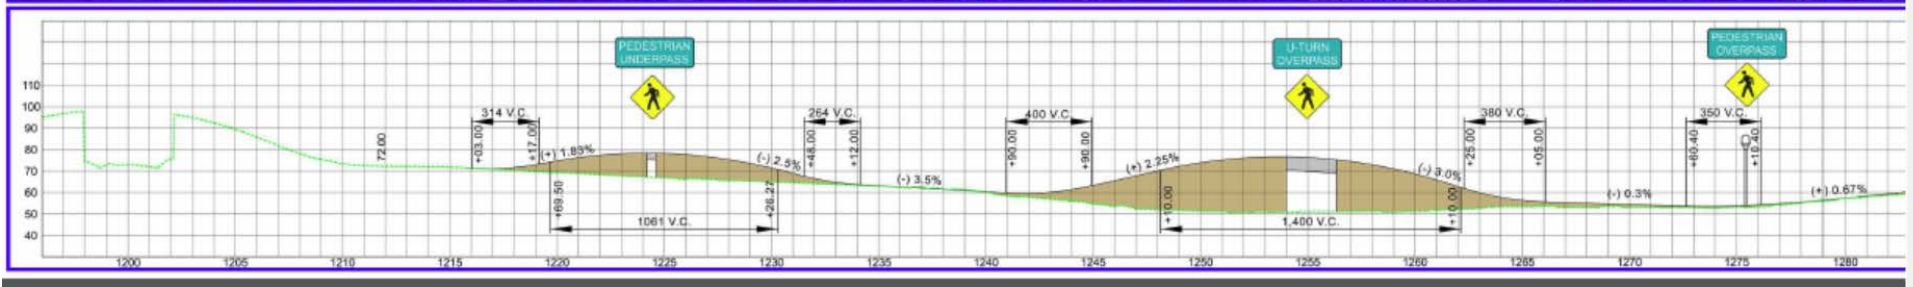

FPN 256774-2-32-01 - US 19 (SR 55) from North of :
FPN 256774-3-32-01 - US 19 (SR 55) from Northside

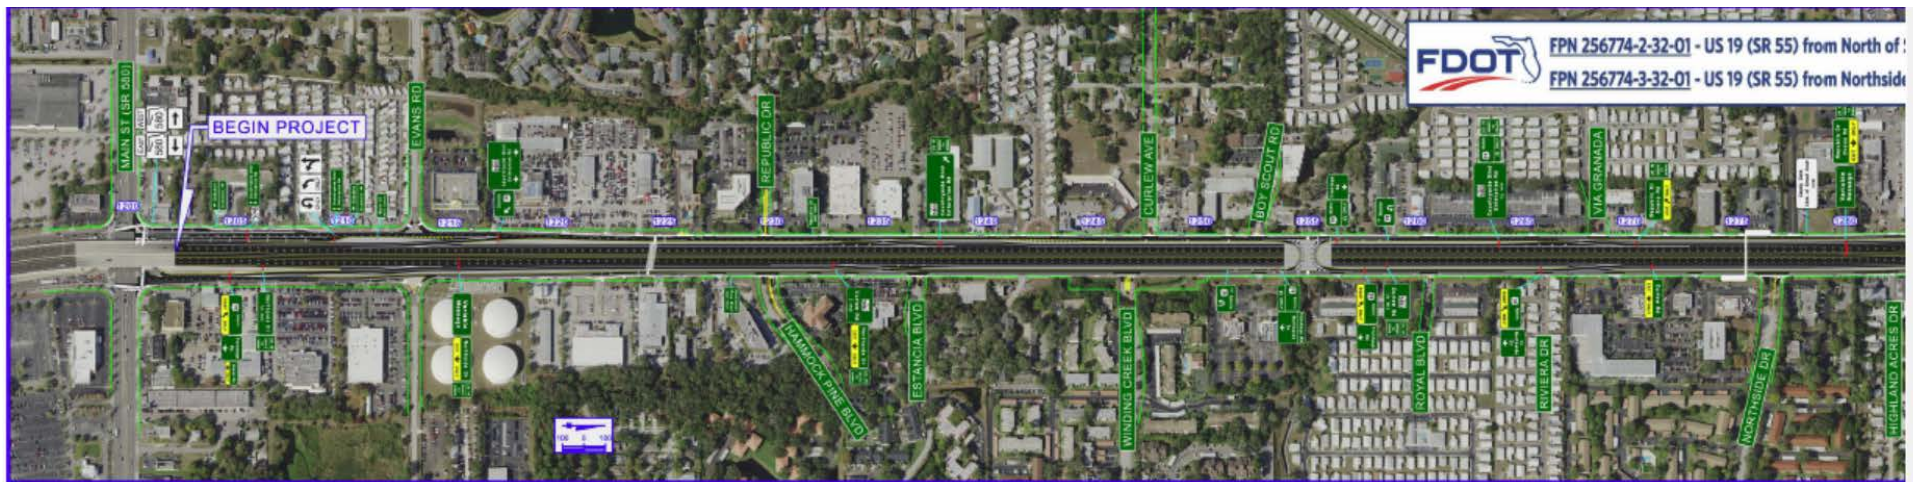

US 19 (SR 55) from North of SR 580 (Main Street) to Northside Drive
 US 19 (SR 55) from Northside Drive to North of CR 95

END PROJECT

