
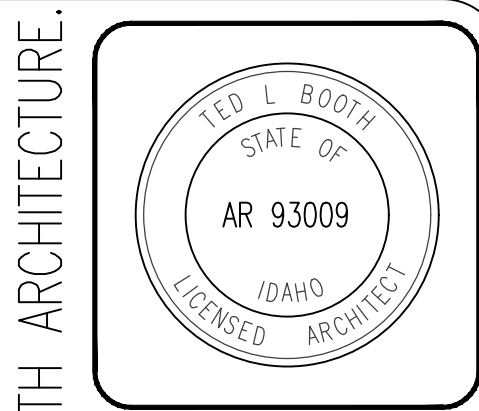


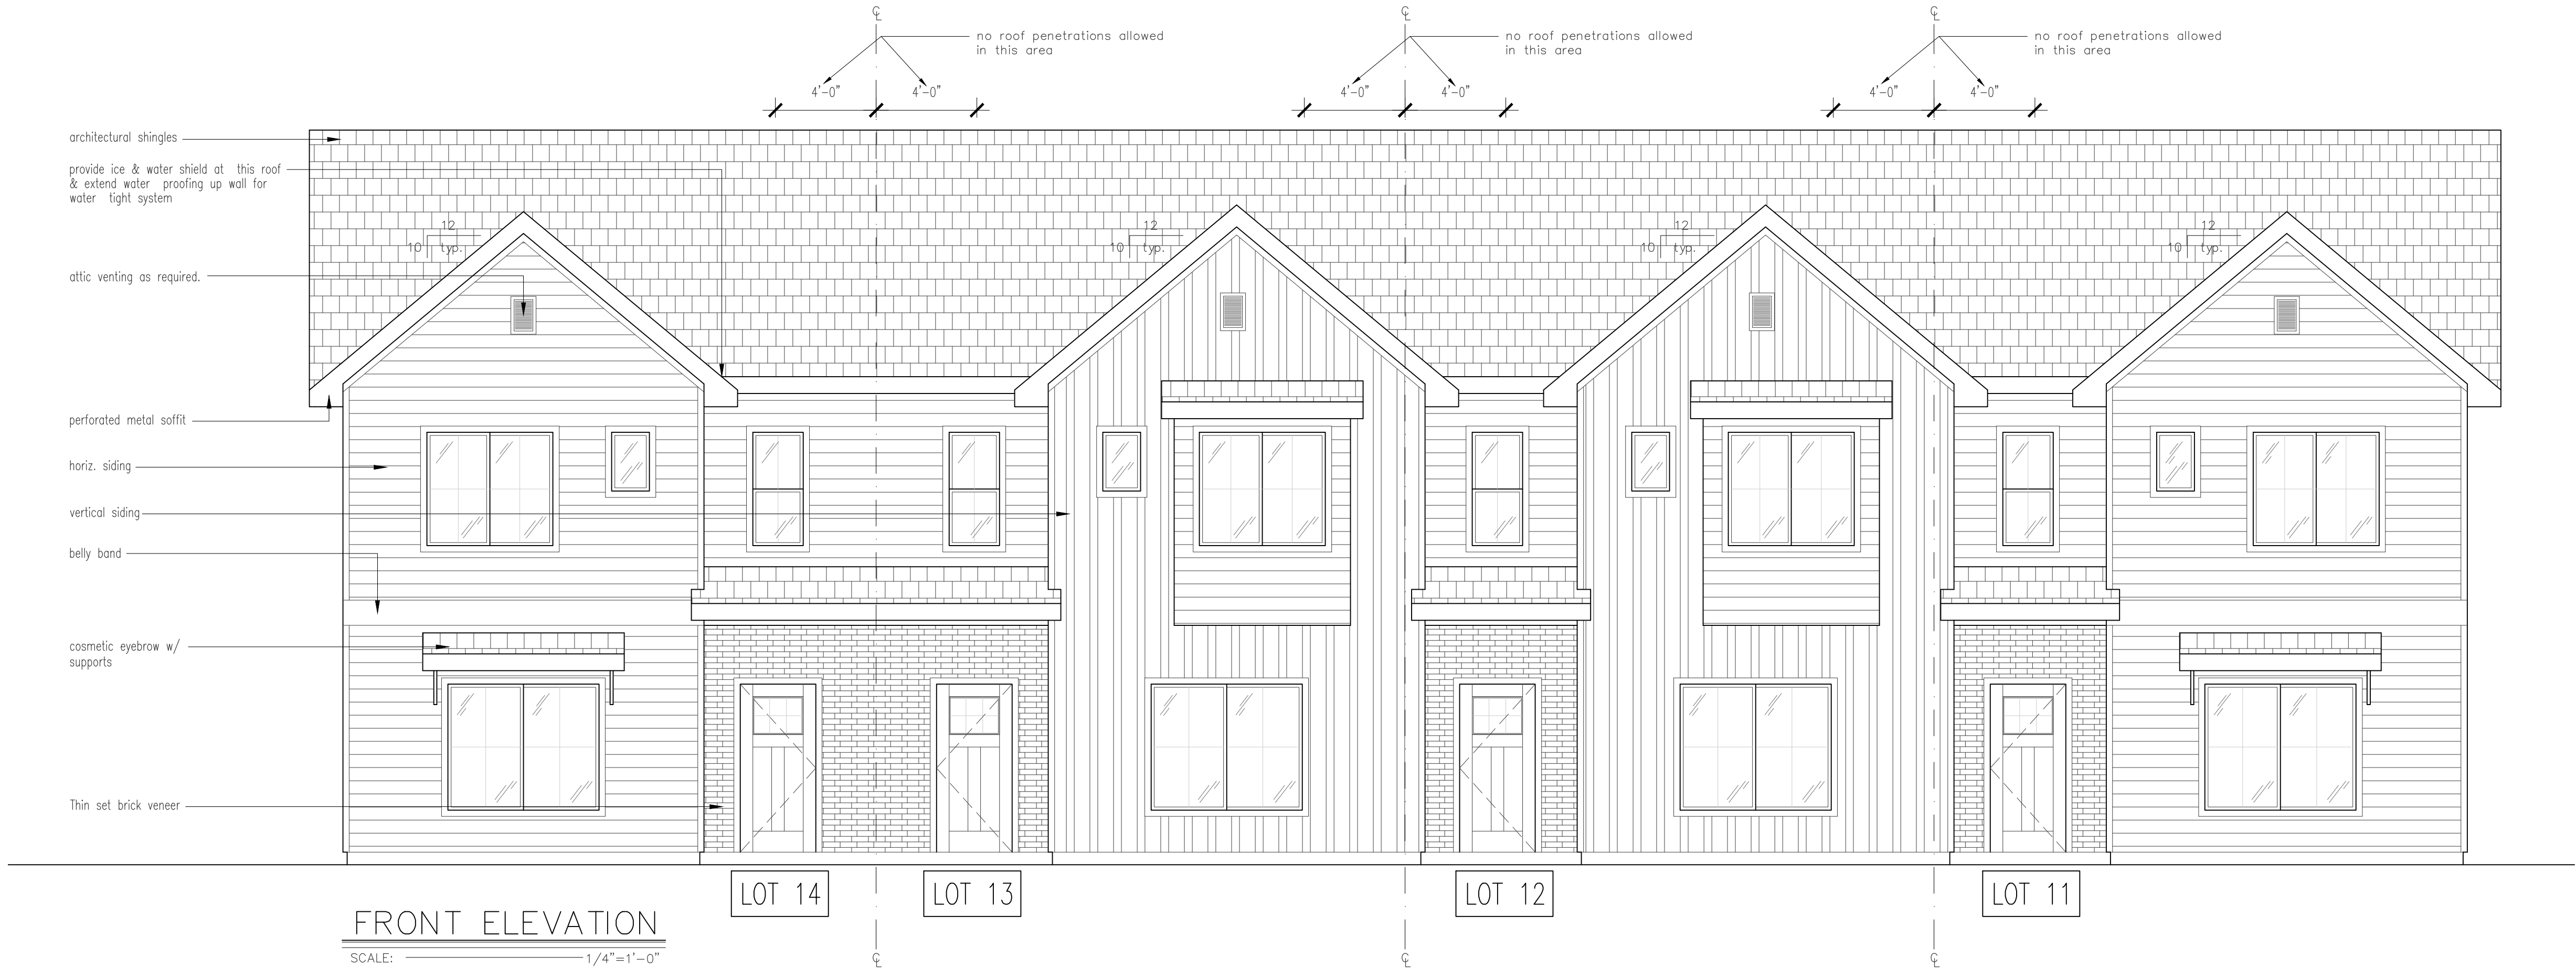


ORIGINAL SIGNED BY:
TED L. BOOTH
DATE ORIGINAL
SIGNED:
6/2/2025
ON FILE AT:
BOOTH
ARCHITECTURE

DRAWING SCALE
APPLIES TO
24"x36" SHEET SIZE



New TownHouses for:
Scheme A x 4 TownHouses
Trail Creek Ridges
TrailCreek TownHouses - Division 1
Pocatello, ID 83204

340 East Clark Street, Suite A
Pocatello, Idaho 83201
Phone (208) 233-4548
Fax (208) 233-0263
email ted@bootharchitecture.com

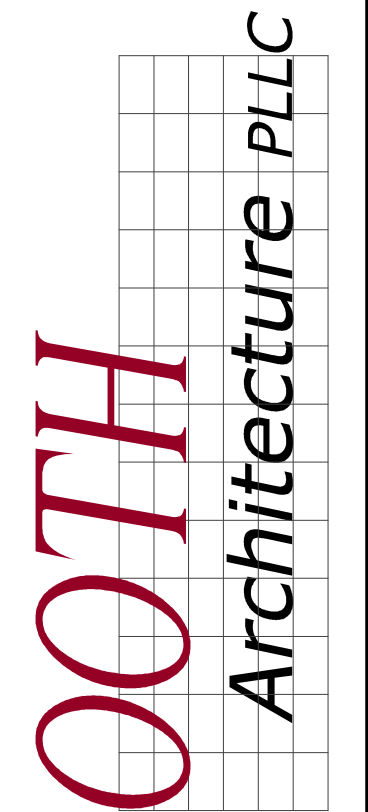


Elevations

Date	6/2/2025
Sheet No.	A6.0

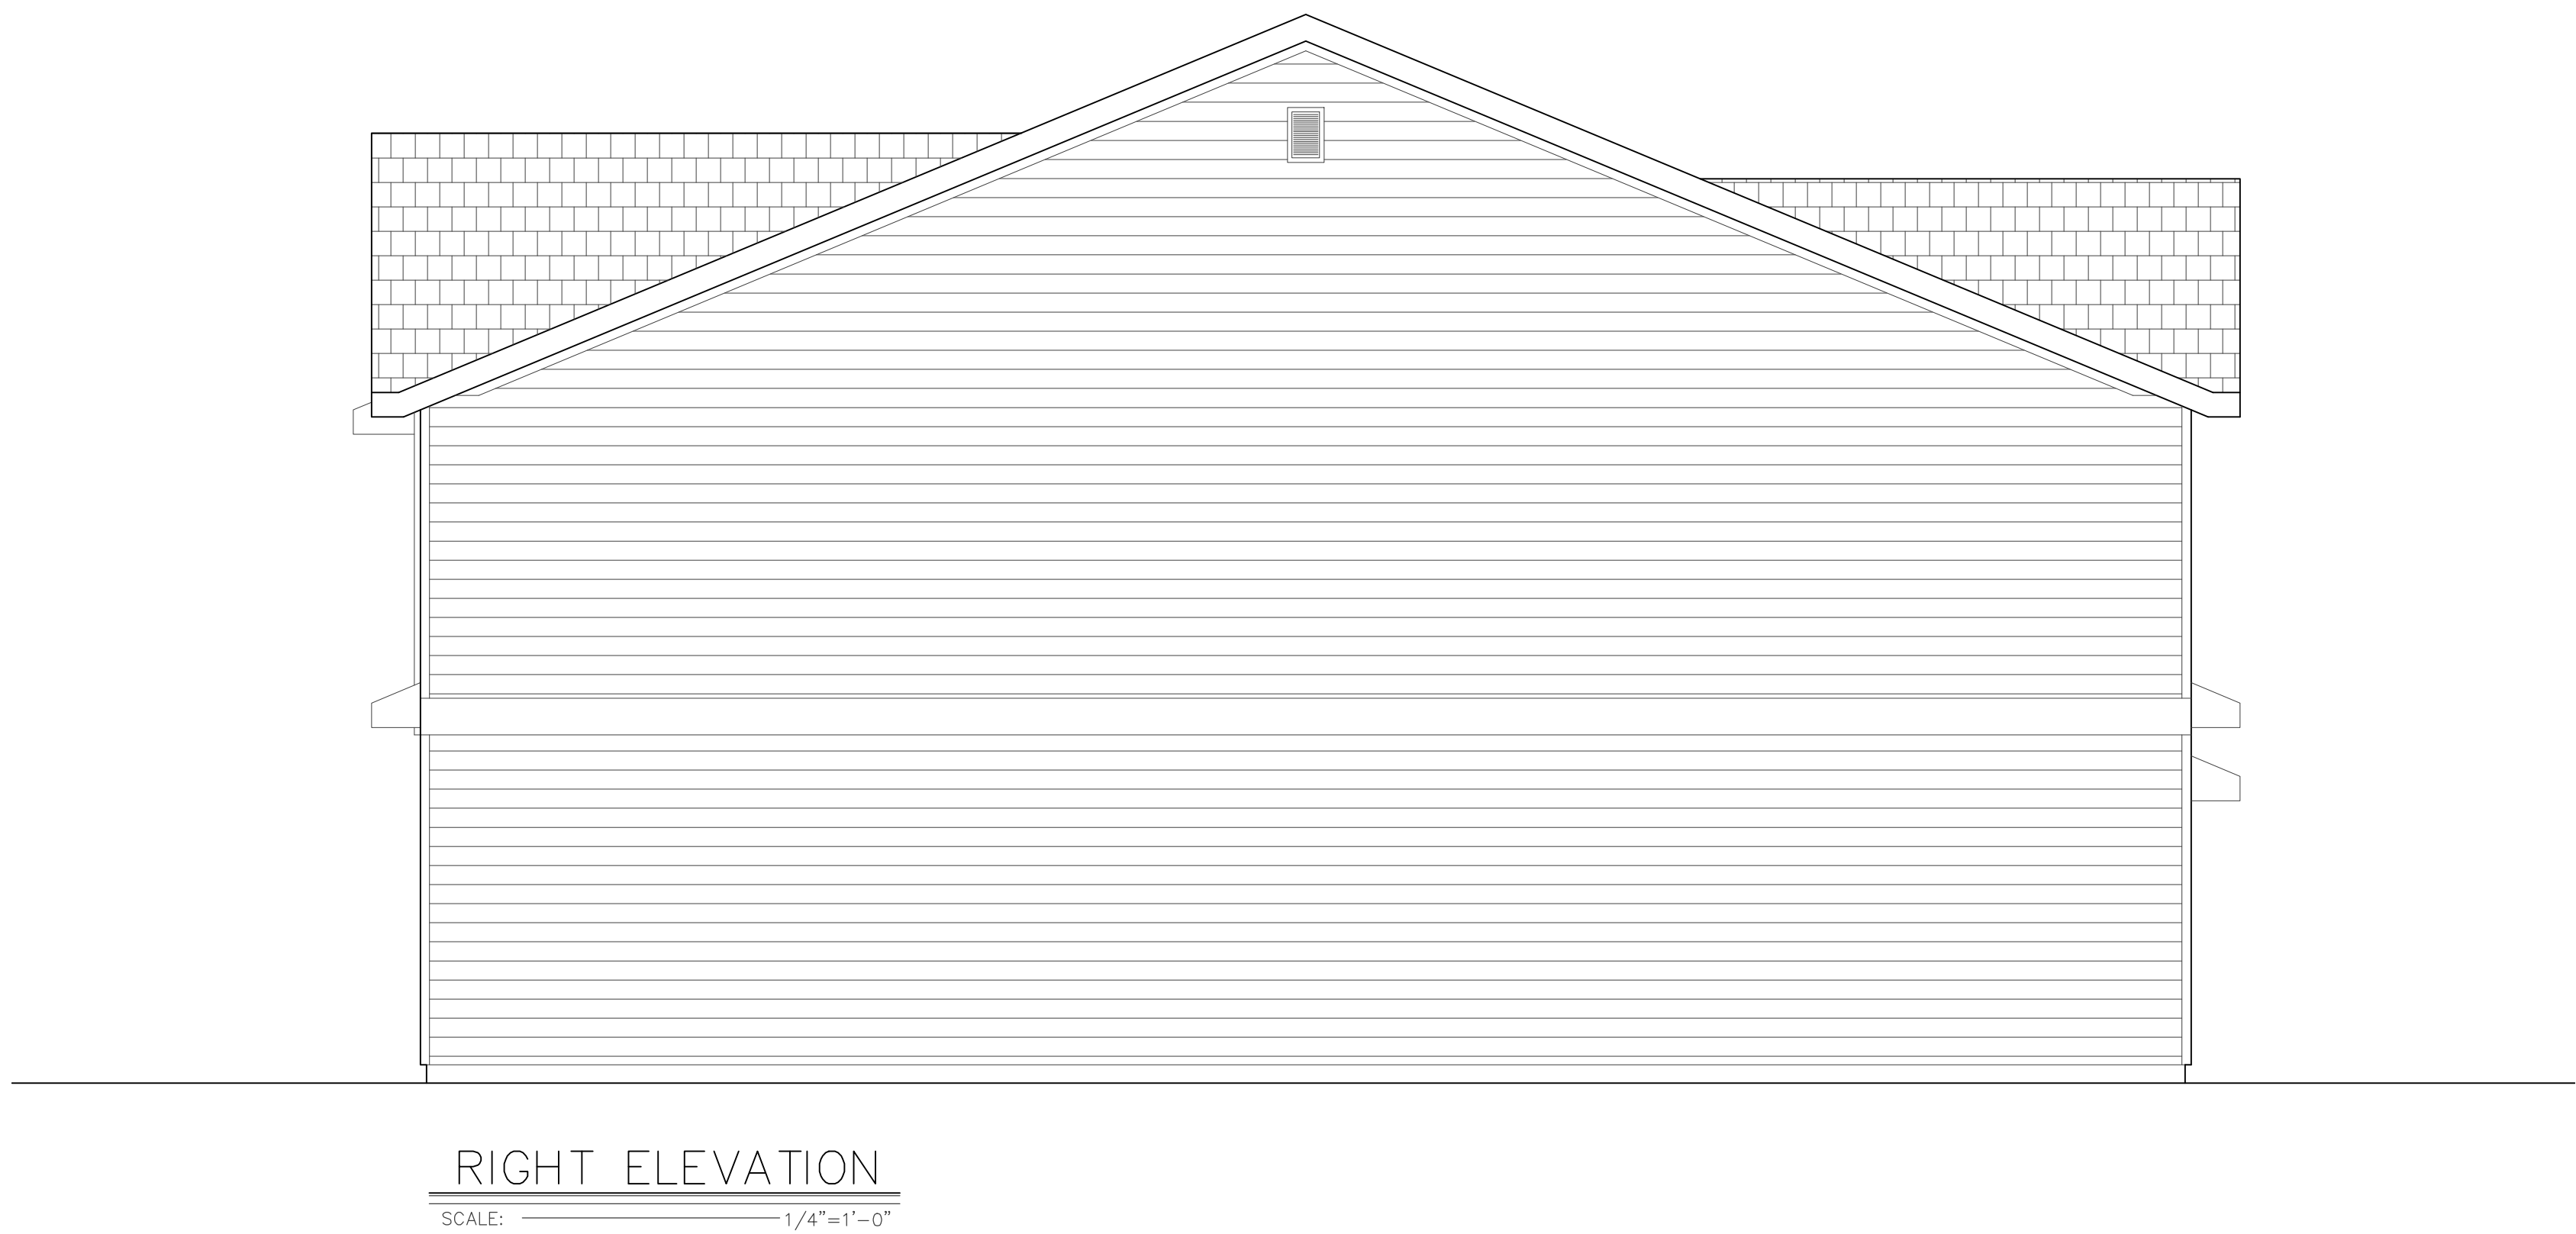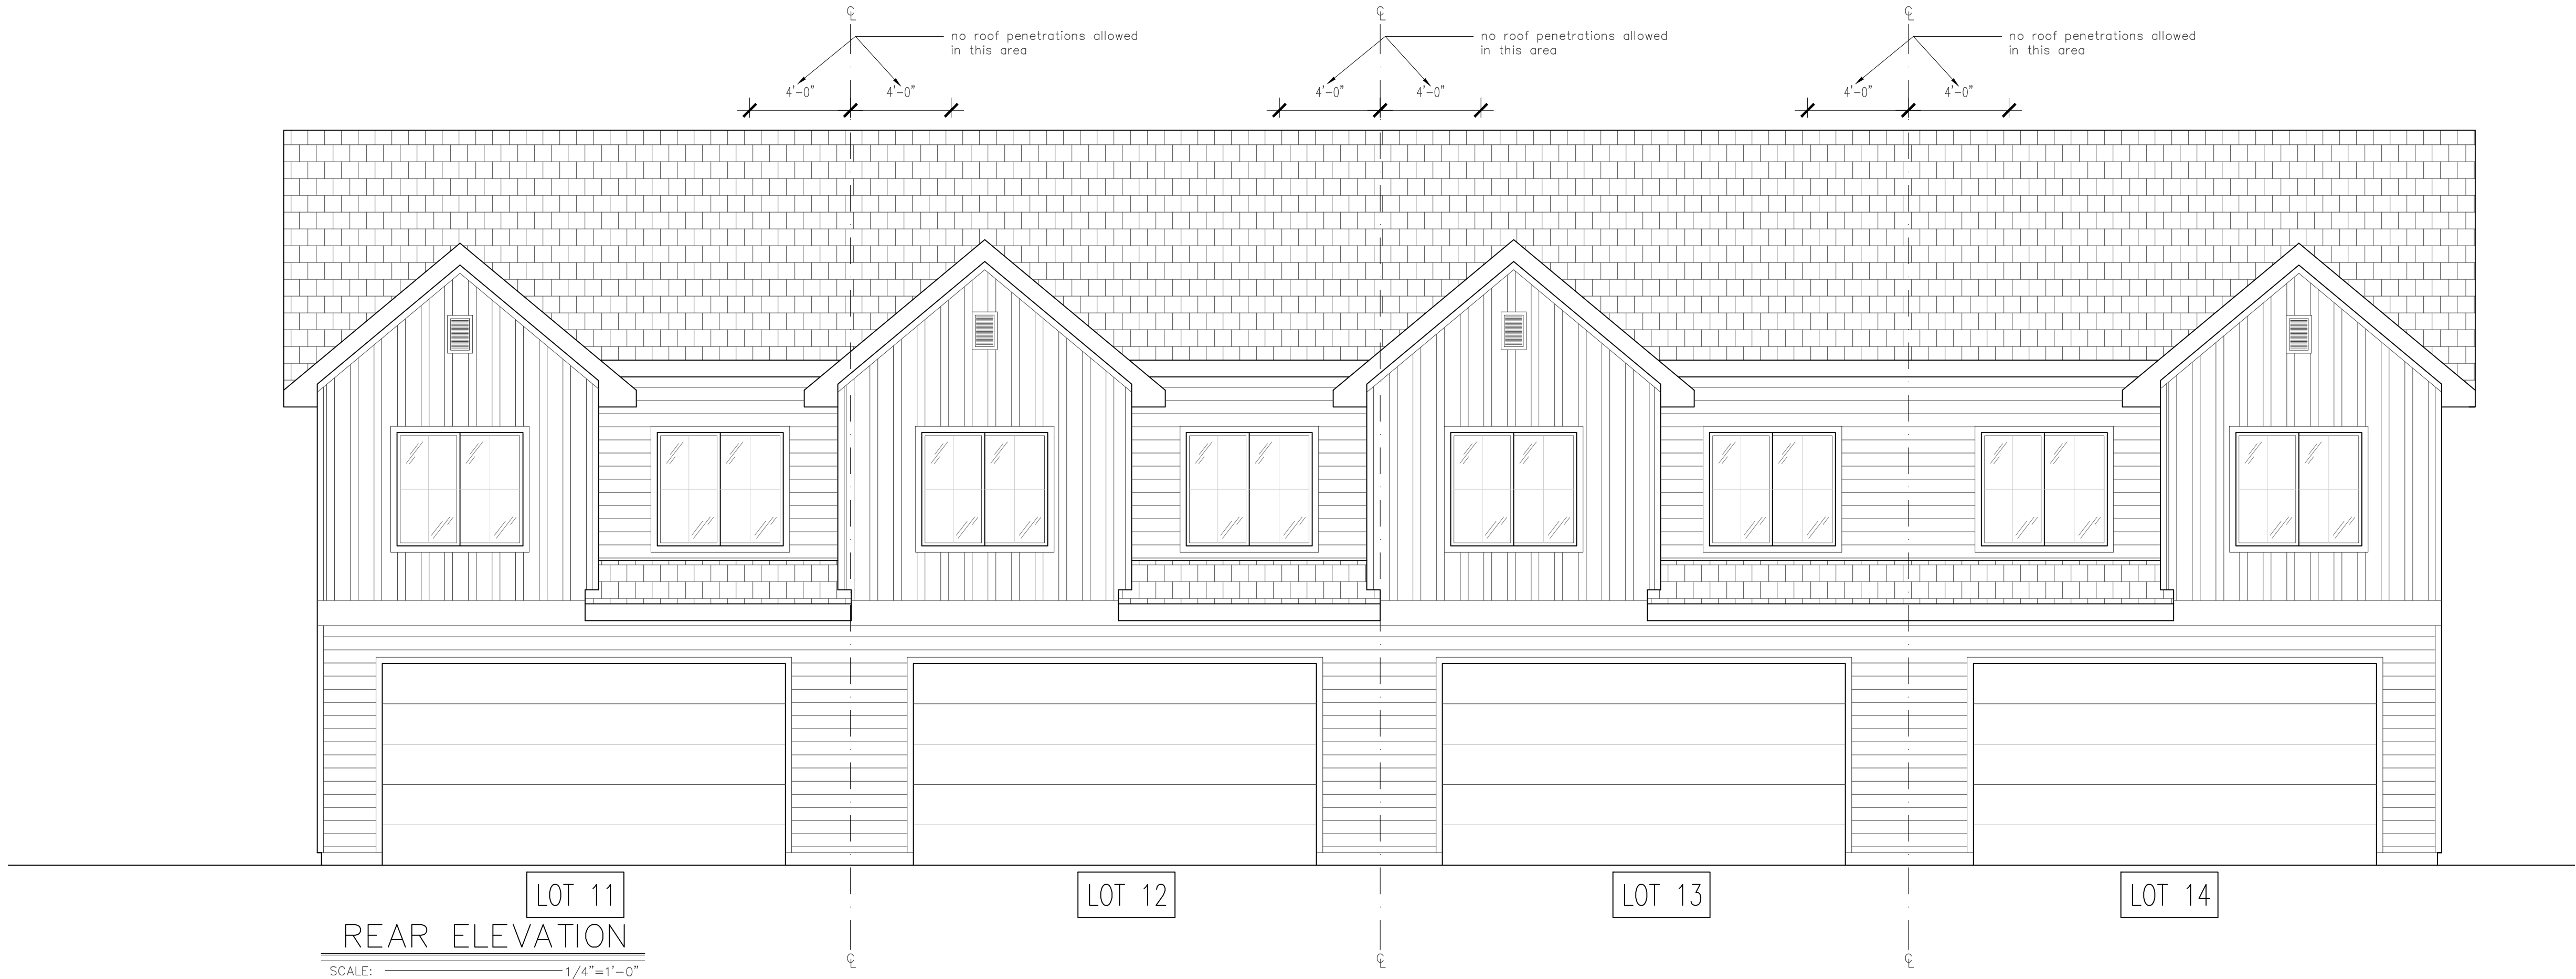

THESE PLANS ARE SITE SPECIFIC AND TO BE USED ONLY FOR THIS DEVELOPMENT. REPRODUCTION OF THESE PLANS IN OTHER LOCATIONS TO BE COORDINATED WITH BOOTH ARCHITECTURE.

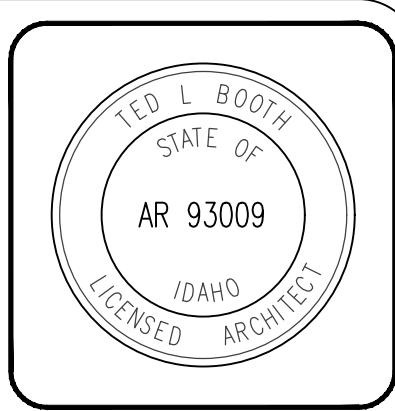


ORIGINAL SIGNED BY:
TED L. BOOTH
DATE ORIGINAL
SIGNED:
6/2/2025
ON FILE AT:
BOOTH
ARCHITECTURE

DRAWING SCALE
APPLIES TO
24"x36" SHEET SIZE

New TownHouses for:
Scheme A x 4 TownHouses
Trail Creek Ridges
TrailCreek TownHouses - Division 1
Pocatello, ID 83204

340 East Clark Street, Suite A
Pocatello, Idaho 83201
Phone (208) 233-4548
Fax (208) 233-0263
email ted@bootharchitecture.com

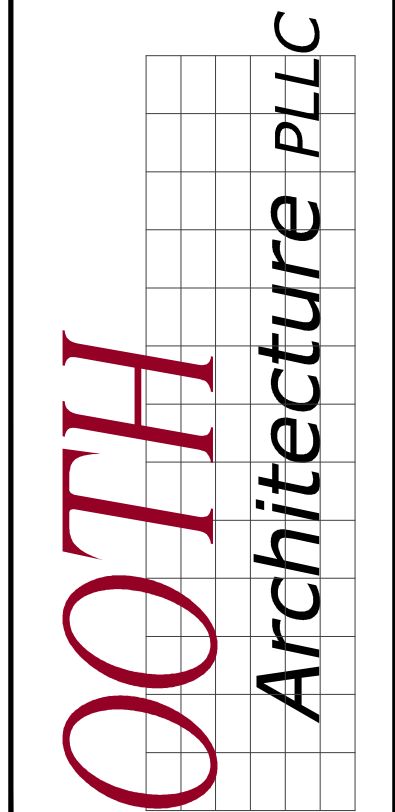

Elevations

Date	6/2/2025
Sheet No.	A6.1