

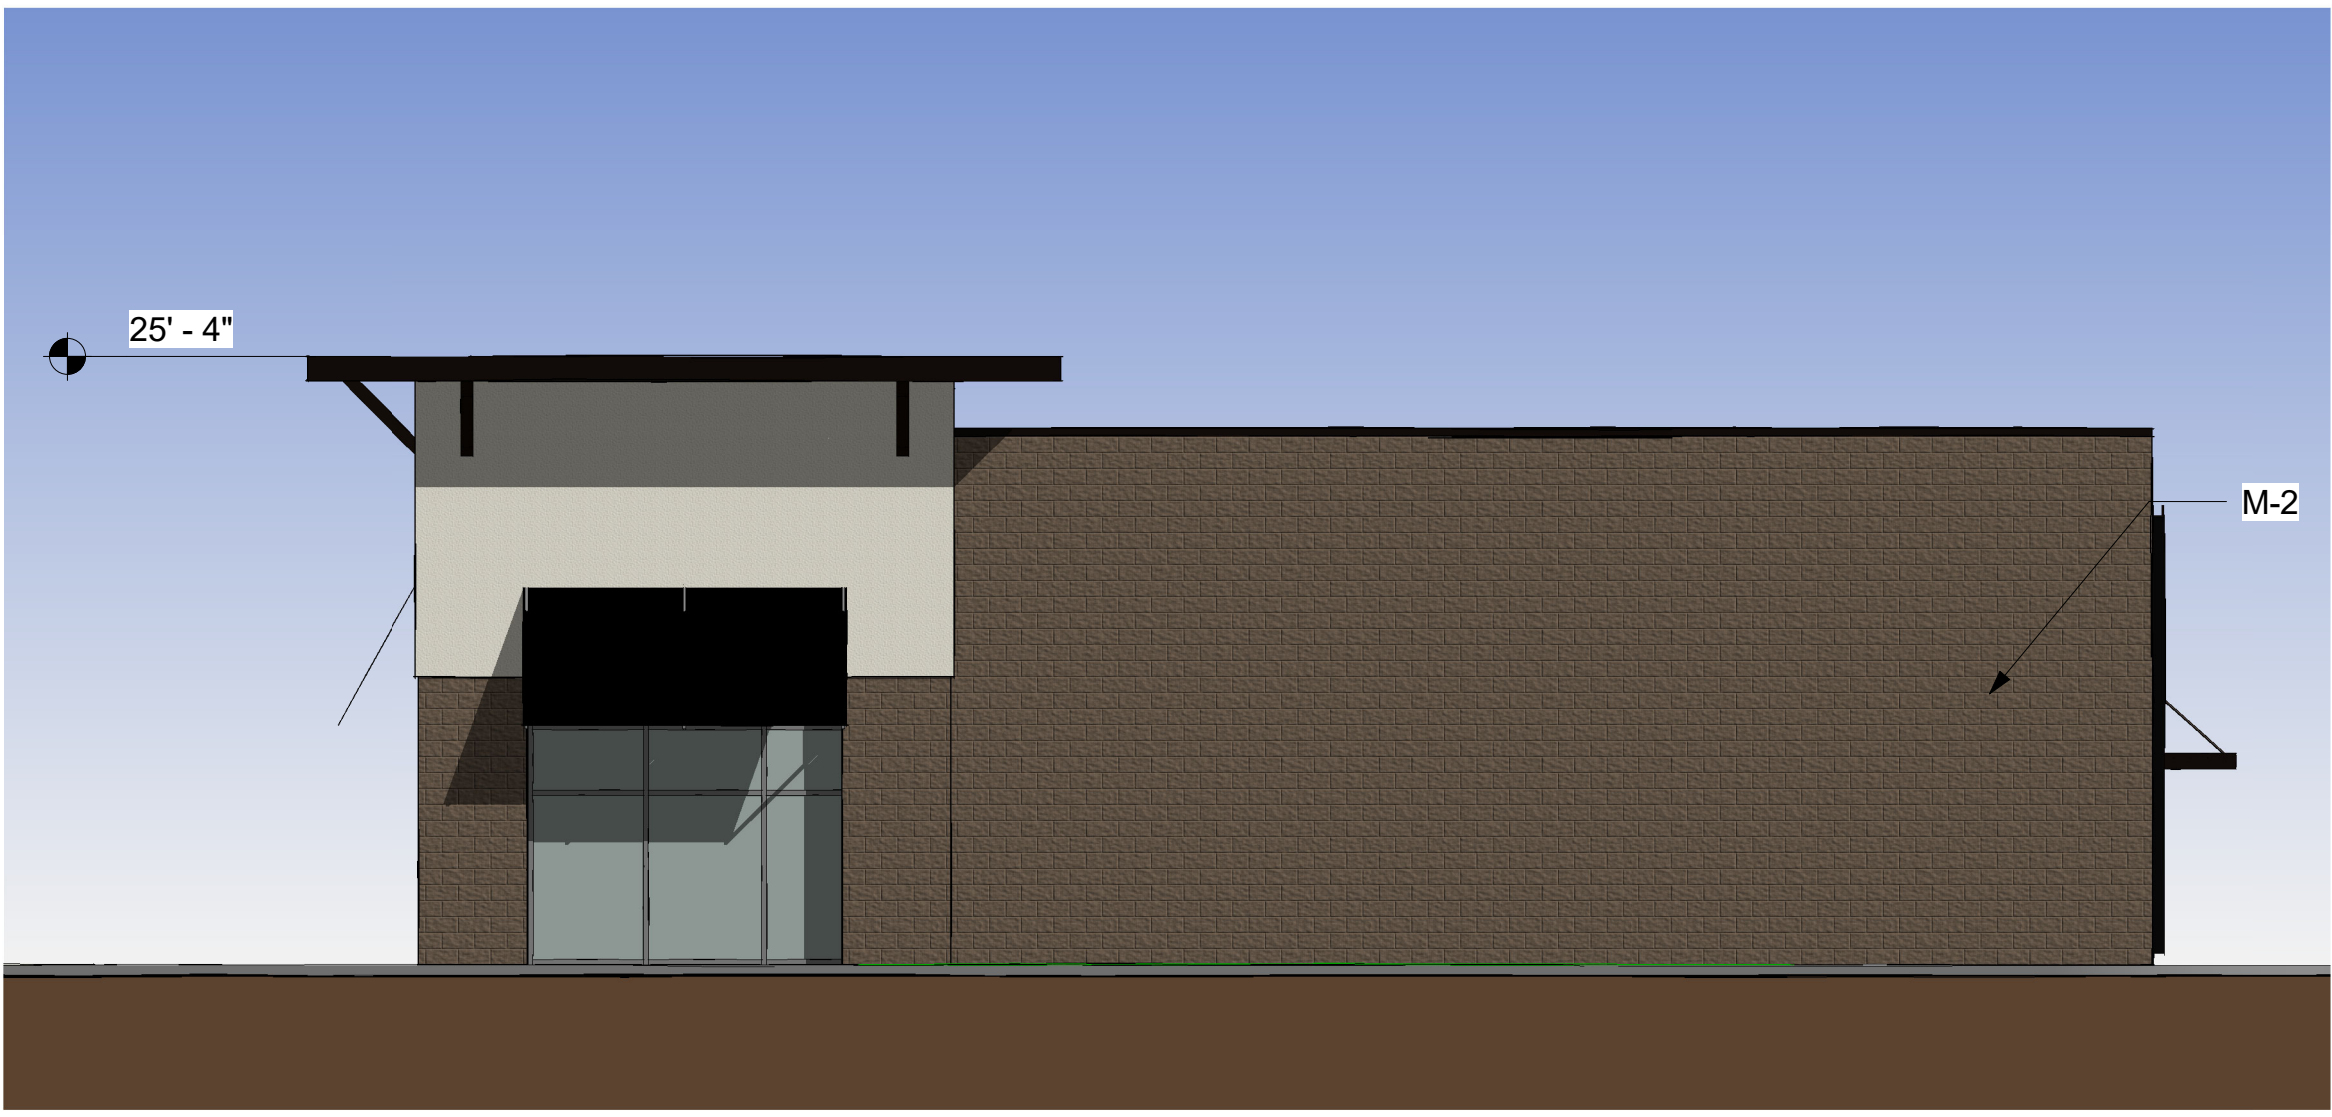


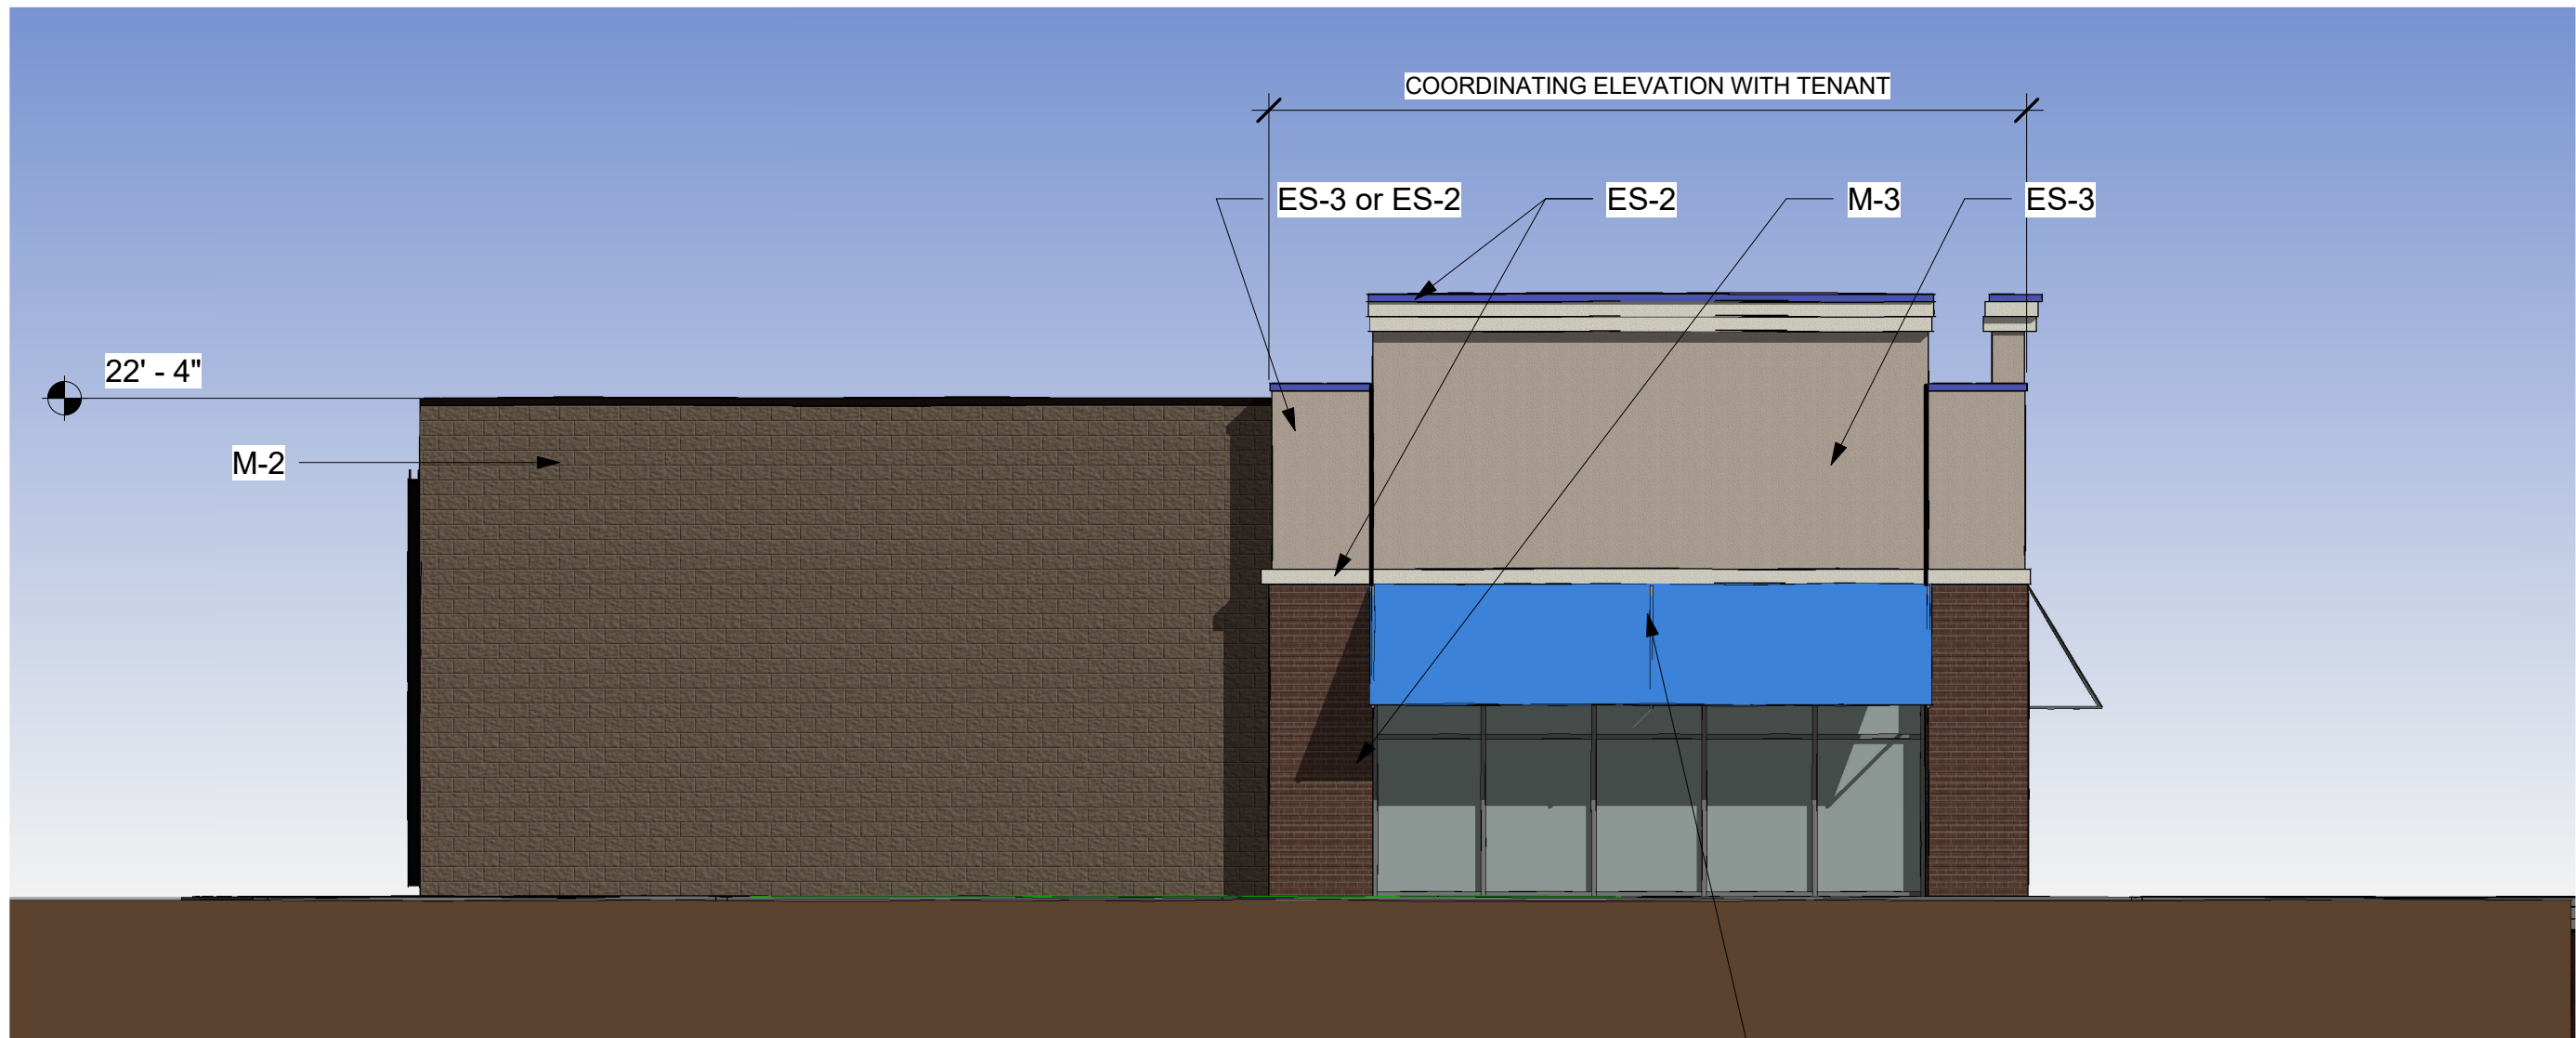


DT-1

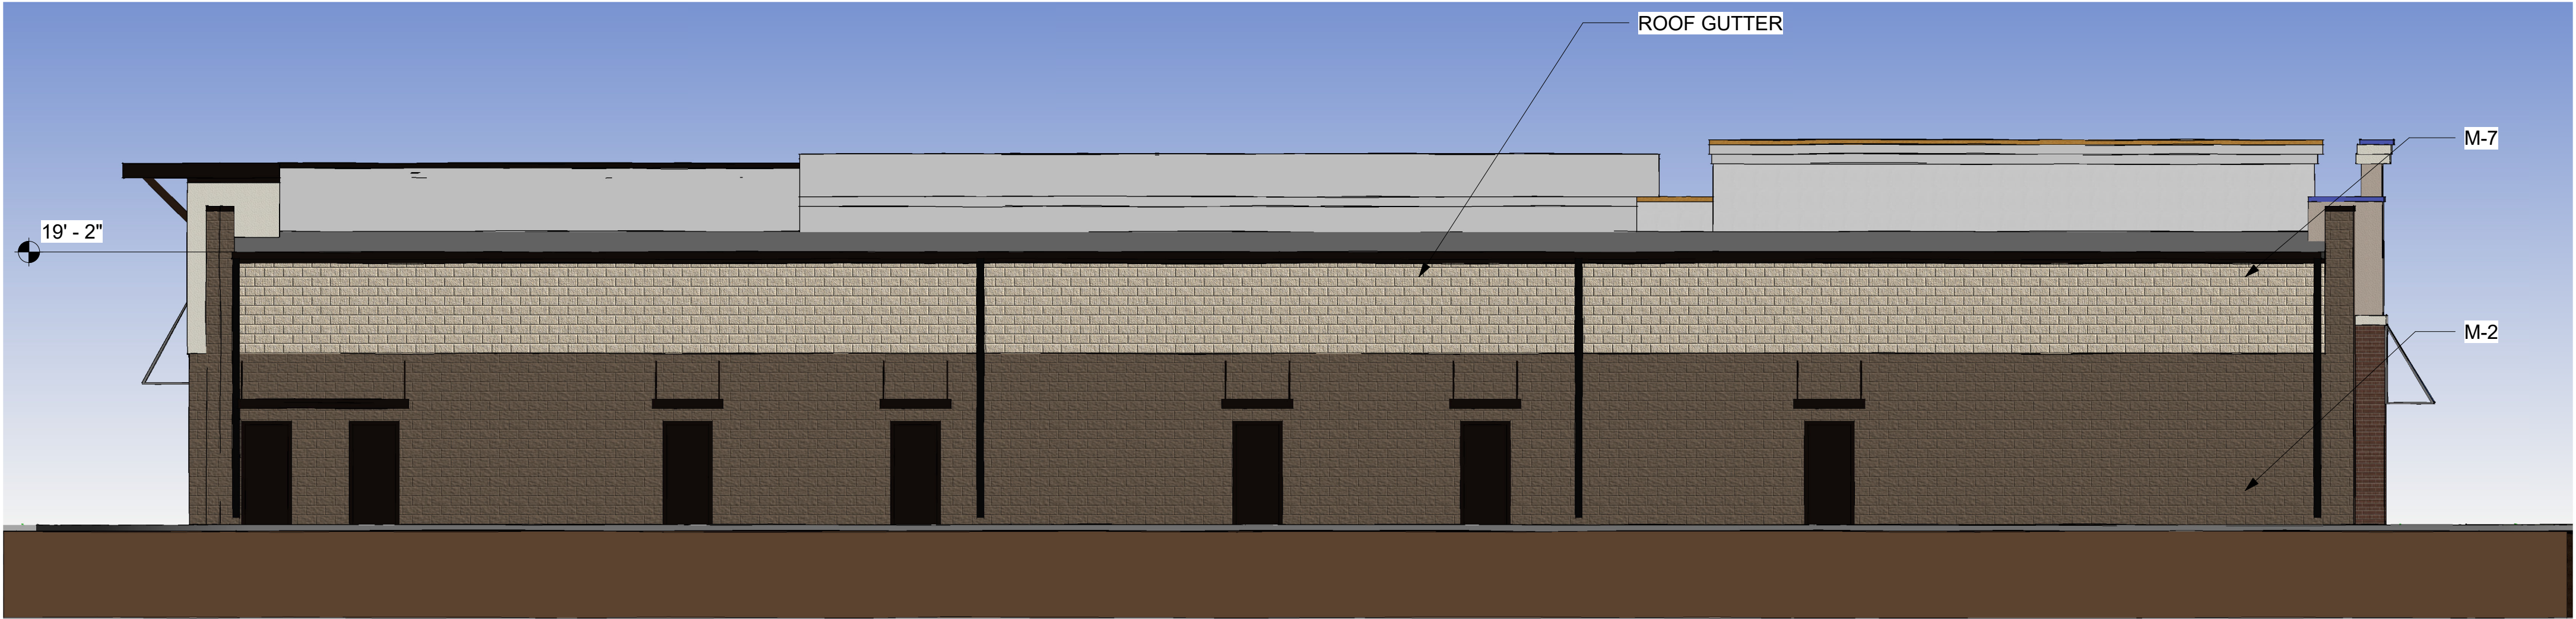

LEGEND OF MATERIALS

MARK	MATERIAL	DESCRIPTION
M-1	STANDARD CONCRETE TILT UP WALL	SEE SPECIFICATIONS
M-2	CONCRETE BLOCK - INTEGRAL COLORED SPLIT FACE, 8" x 16" NOM.	ADAMS PRODUCT STYLE: ECHELON COLOR: 4104
M-2V	4" CONCRETE BLOCK VENEER INTEGRAL COLORED SPLIT FACE, 8" x 16" NOM.	ADAMS PRODUCT STYLE: ECHELON COLOR: 4104
M-3	4" BRICK VENEER MAIN FIELD COLOR SIZE: MODULAR	PALMETTO BRICK DARK RED WIRECUT MORTAR: ARGOS "BEIGE"
M-4	PRECAST CONCRETE MASONRY, FACE DIMENSION 12" HIGH BY 24" WIDE	ROCKCAST COLOR: BONE SEE DRAWINGS FOR TYPE, MORTAR: ARGOS "BEIGE"
M-5	SMOOTH FACE MASONRY SILL BLOCK 4" 6" OR 8" HIGH, FACE DIMENSION, 16" LONG	ROCKCAST COLOR: BUFFSTONE SEE DRAWINGS FOR TYPE, MORTAR: ARGOS "IVORY BUFF"
M-6	CONCRETE BLOCK - INTEGRAL COLORED SPLIT FACE, 8" x 16" NOM.	ADAMS PRODUCT - ECHELON STYLE: ARCHITECTURAL CMU COLOR: 4101
M-7	CONCRETE BLOCK - INTEGRAL COLORED SMOOTH FACE, 8" x 16" NOM.	TRENWYTH PRODUCTS STYLE: CORDOVA STONE COLOR: BUFF
ES-1	EXTERIOR INSULATION FINISH SYSTEM	DRYVIT SYSTEMS, INC. COLOR: #310, CHINA WHITE FINISH: SANDBLEBBLE FINE
ES-2	EXTERIOR INSULATION FINISH SYSTEM	DRYVIT SYSTEMS, INC. COLOR: #105, SUEDE FINISH: SANDBLEBBLE FINE
ES-3	EXTERIOR INSULATION FINISH SYSTEM	DRYVIT SYSTEMS, INC. COLOR: #449A, BUCKSKIN FINISH: SANDBLEBBLE FINE
FC-1	FIBER CEMENT SIDING SYSTEM	NICHHA COMPANY SERIES: AWP 1818, VINTAGEWOOD COLOR: BARK PANEL SIZE: 17'-7/8" HIGH BY 71'-9/16"

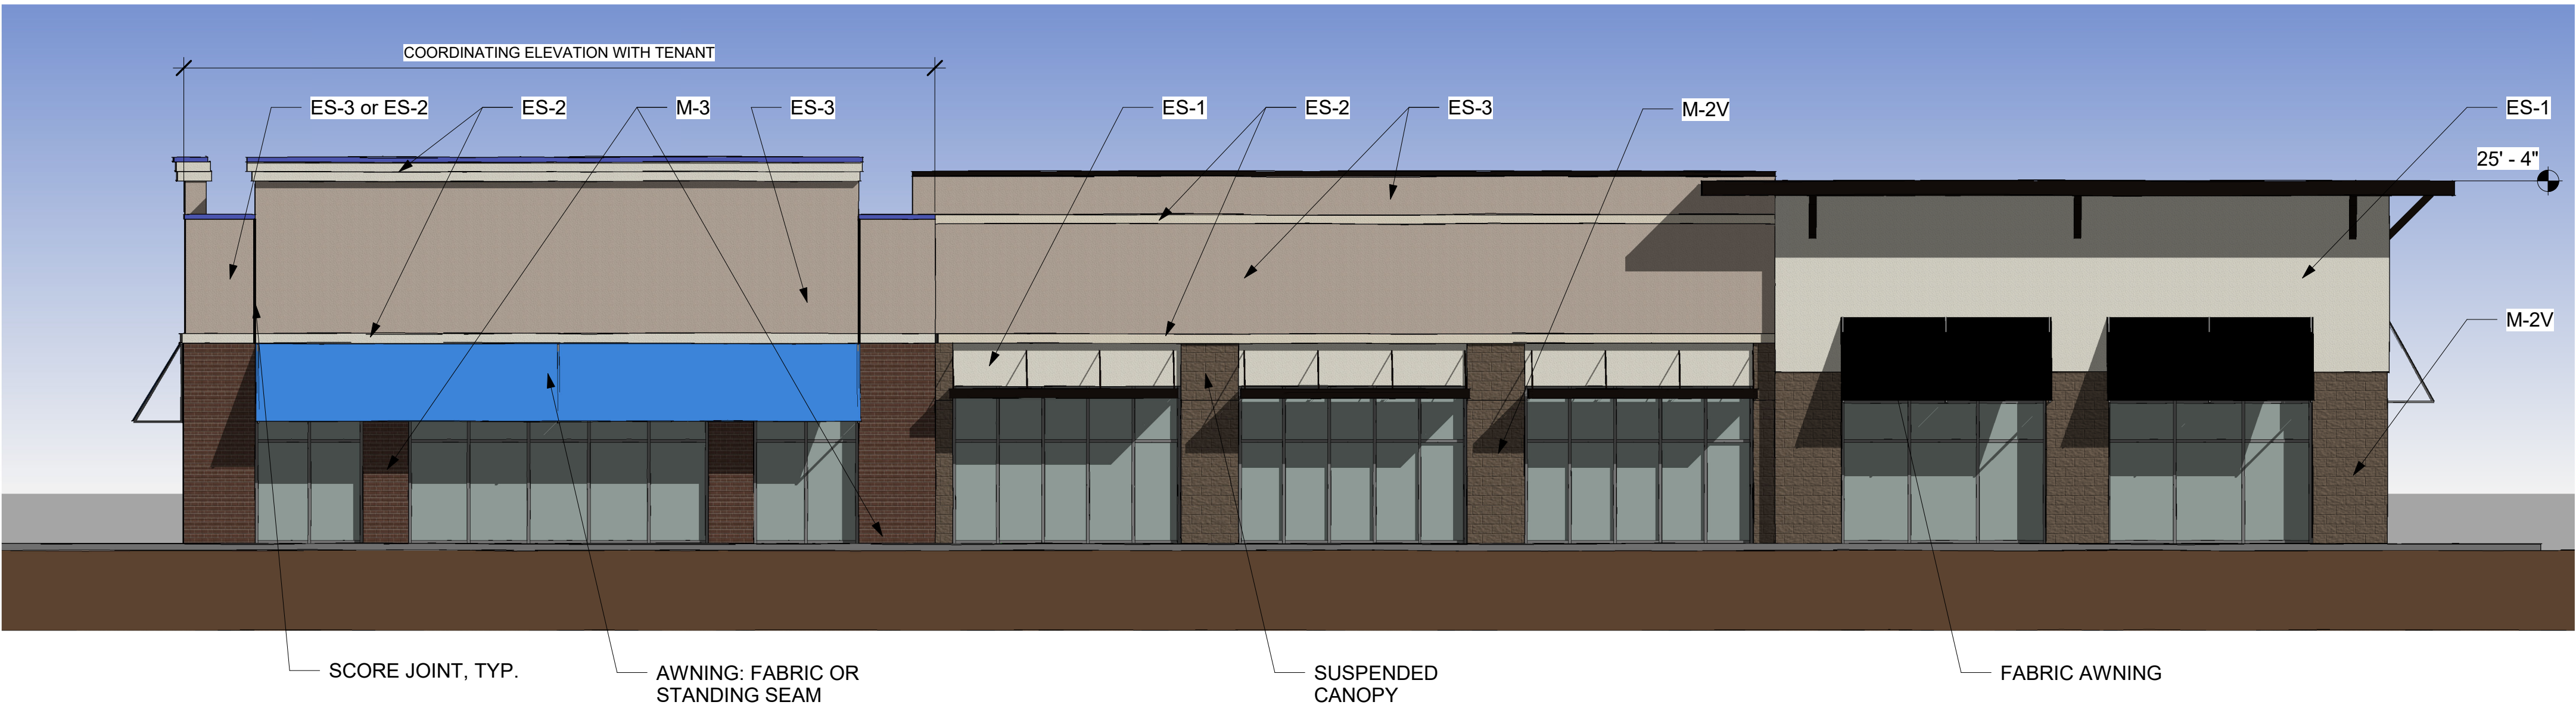

EASTFIELD CROSSING
OUTPARCEL SHOP 1
24014
1/8" = 1'-0"