

A

B

C

D

E

F

A


B

C


D

E

F

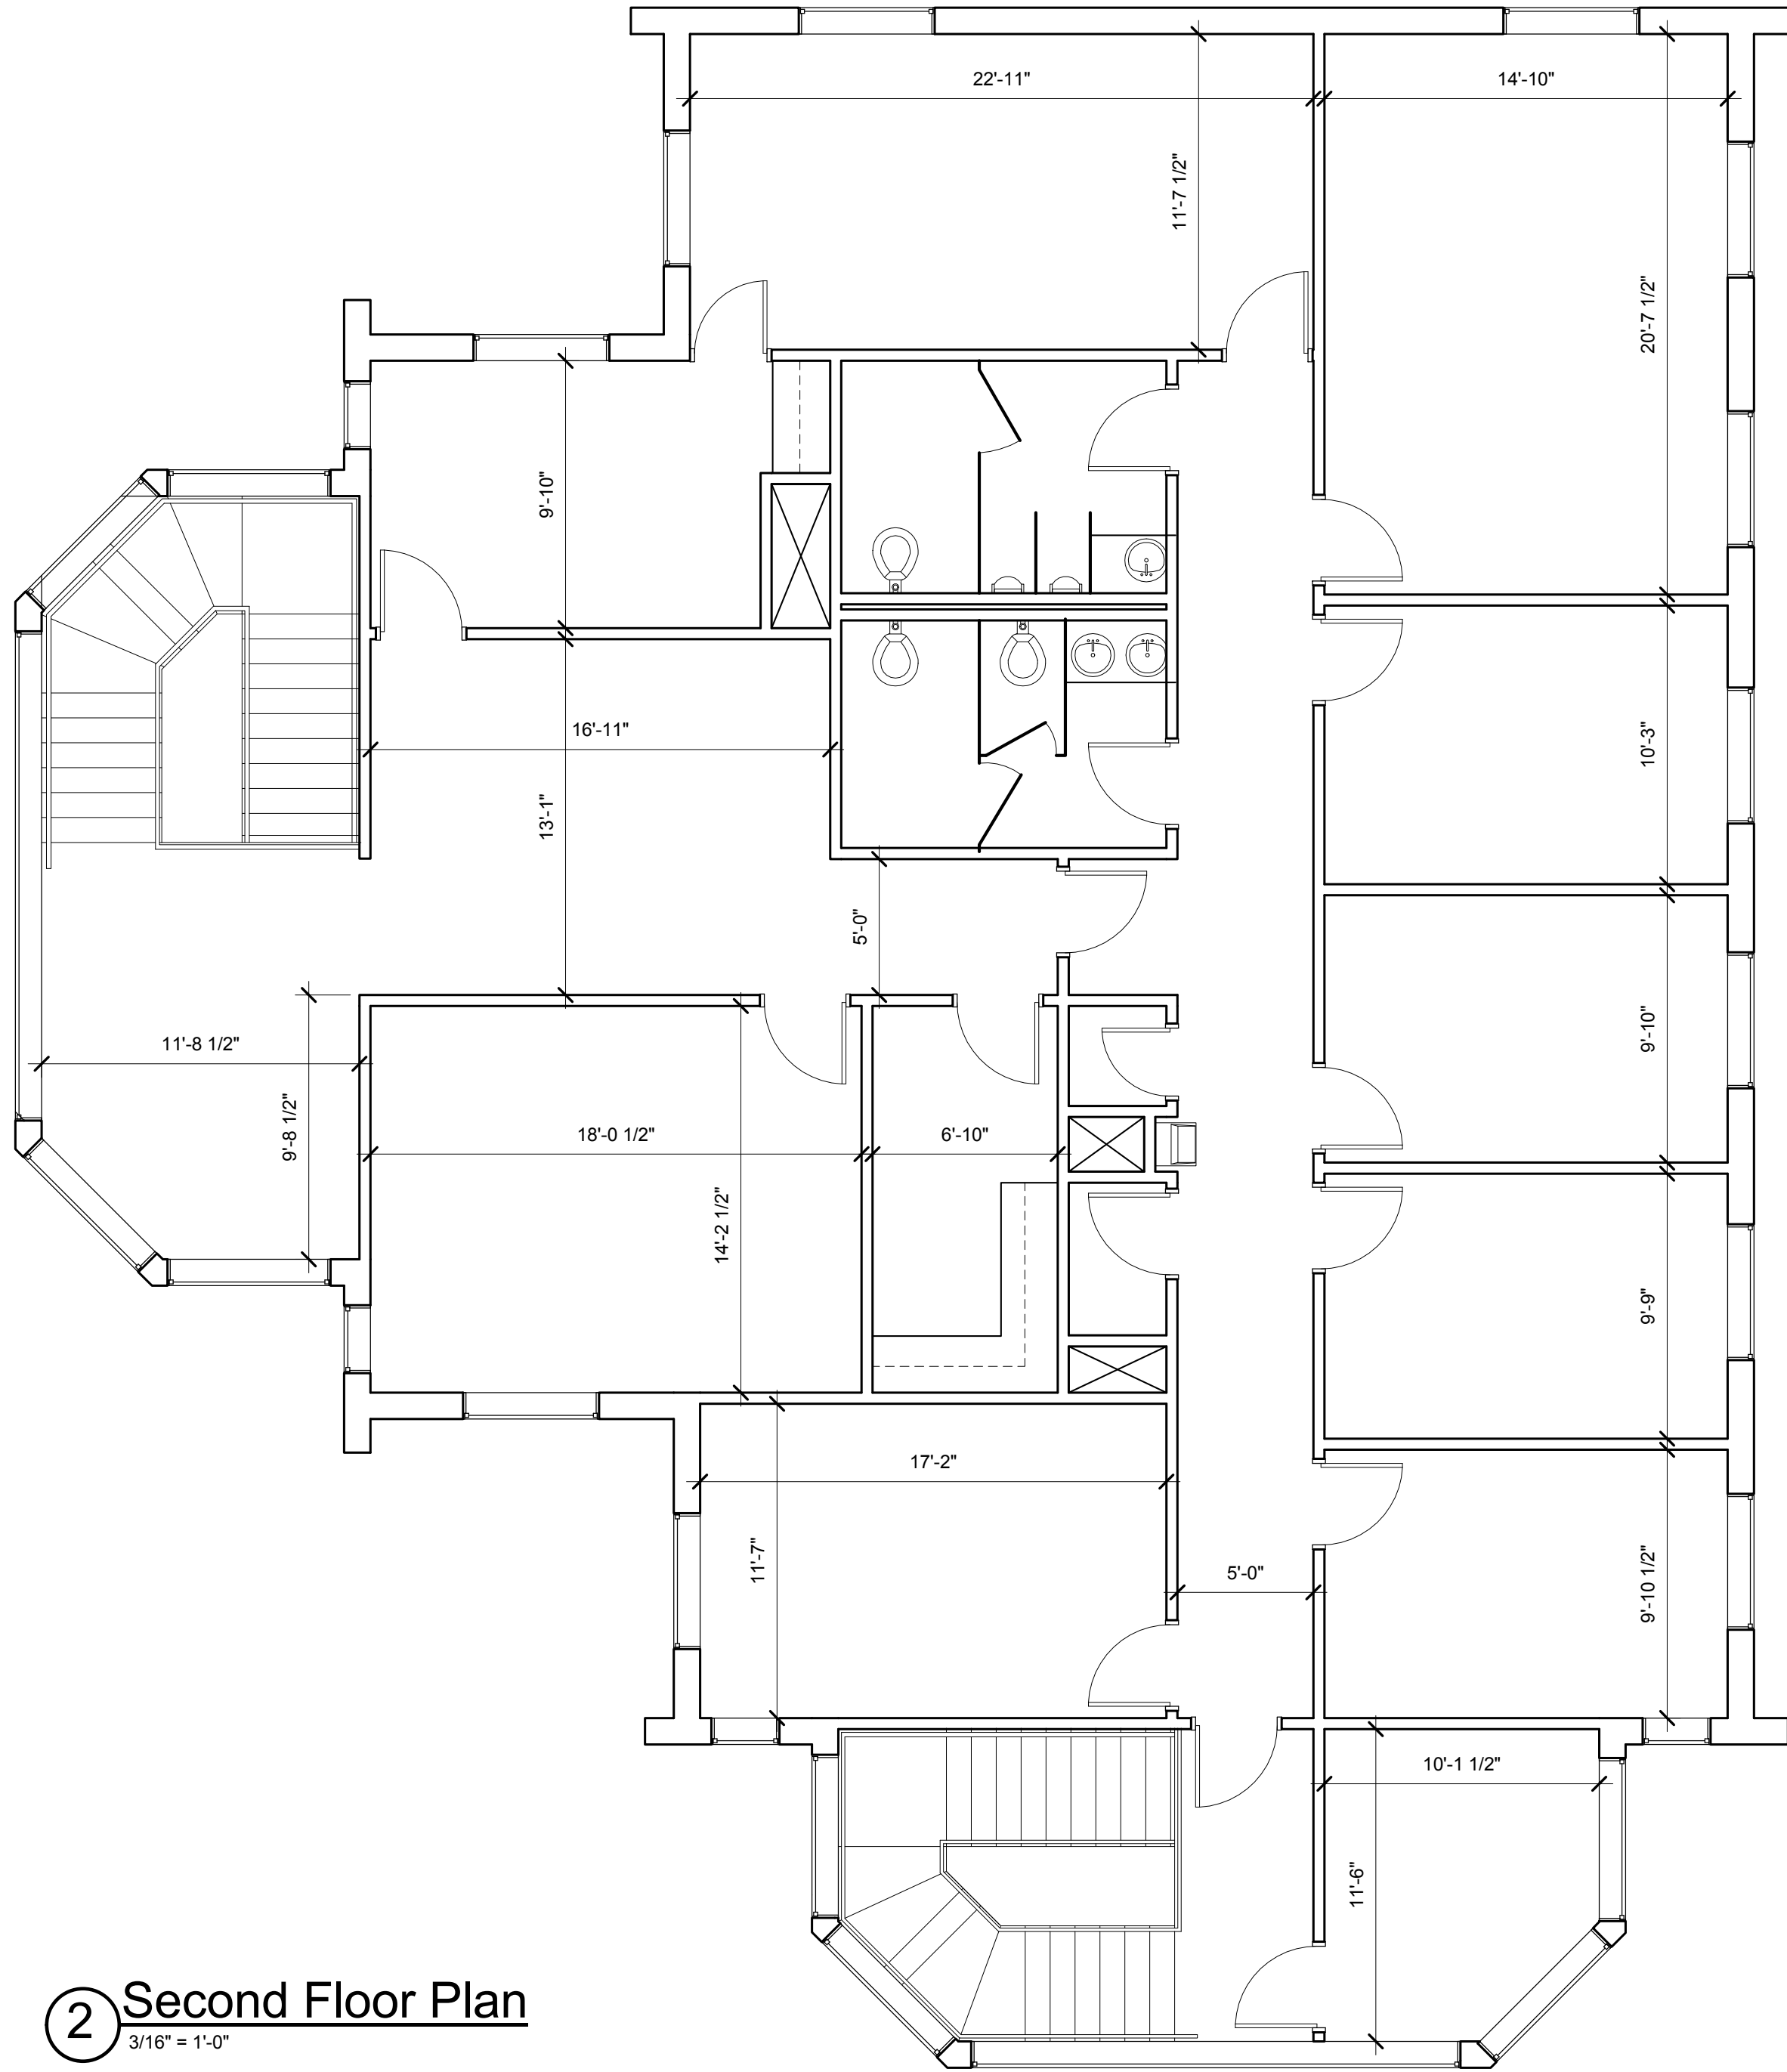

2 Second Floor Plan
3/16" = 1'-0"

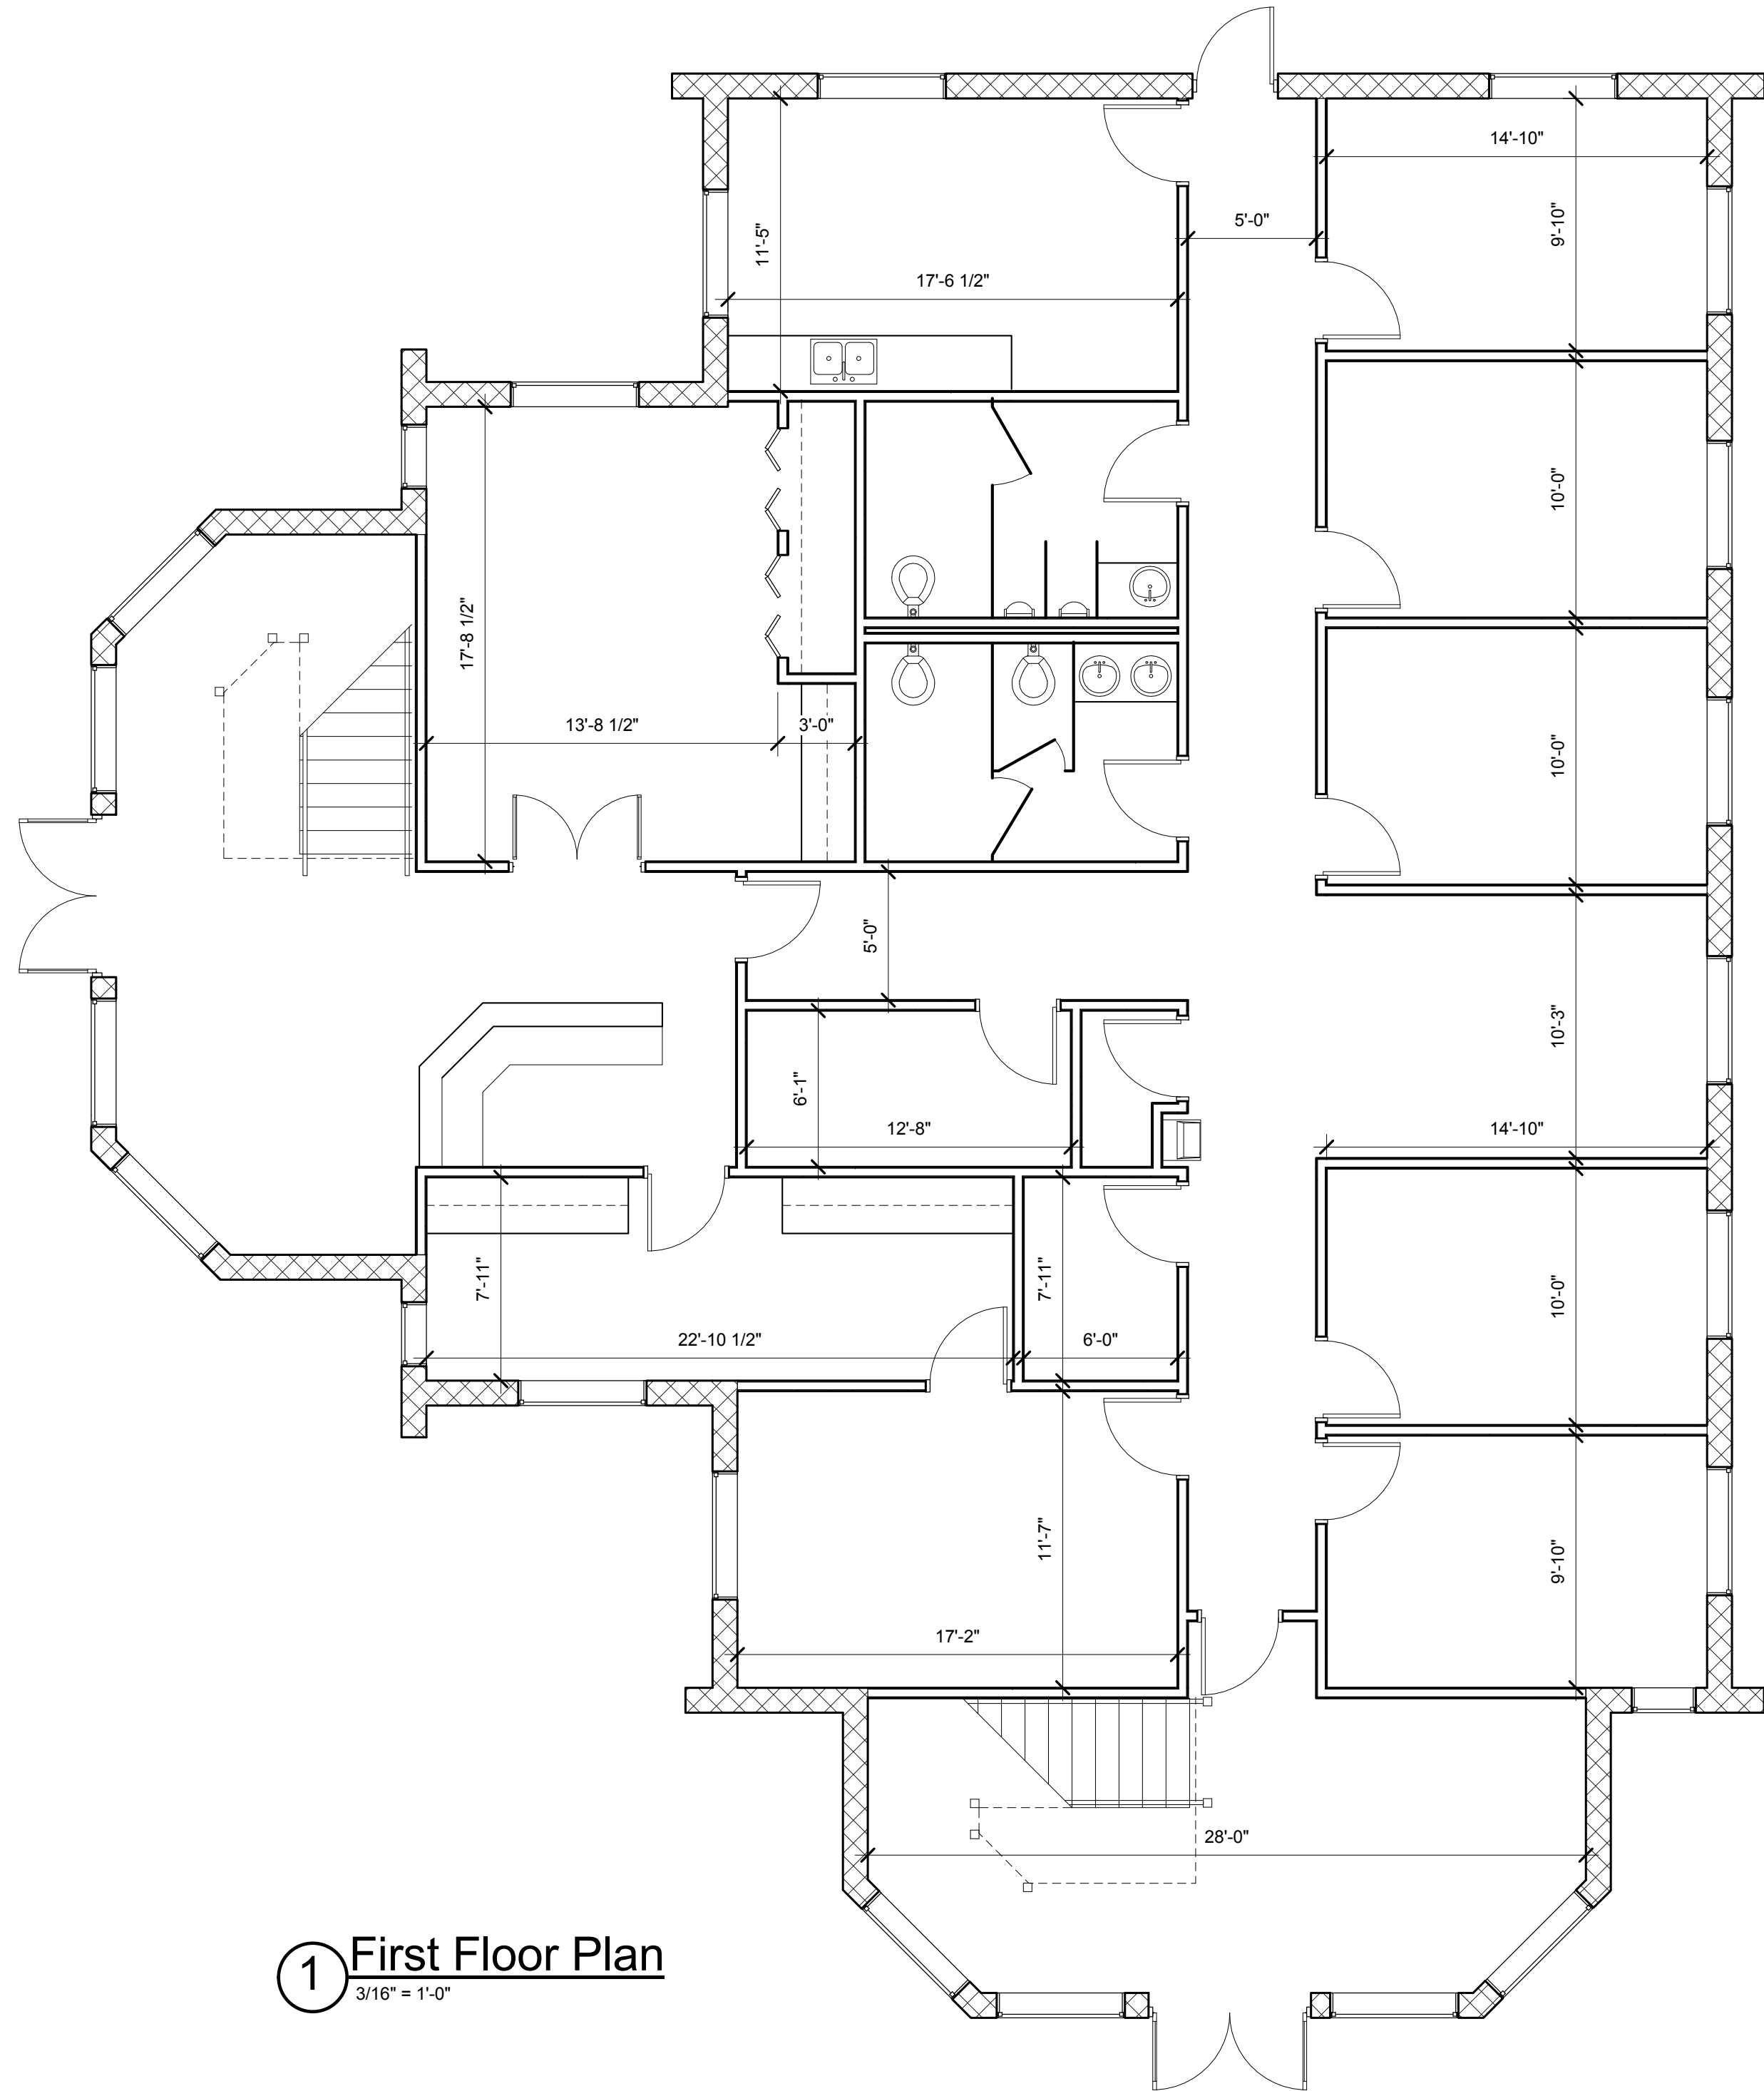

1 First Floor Plan
3/16" = 1'-0"

Area:
First Floor = +/- 3,440sf
Second Floor = +/- 3,440sf
Total = +/- 6,880 sf

Revisions	Date
Num.	Description

