



For the Use and Benefit of: P.A.G. Automotive Inc. Thomas Ross Everett Patrick Everett Fidelity National Title Insurance Agency Realty Title

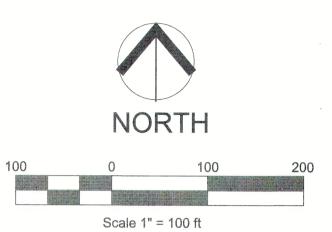

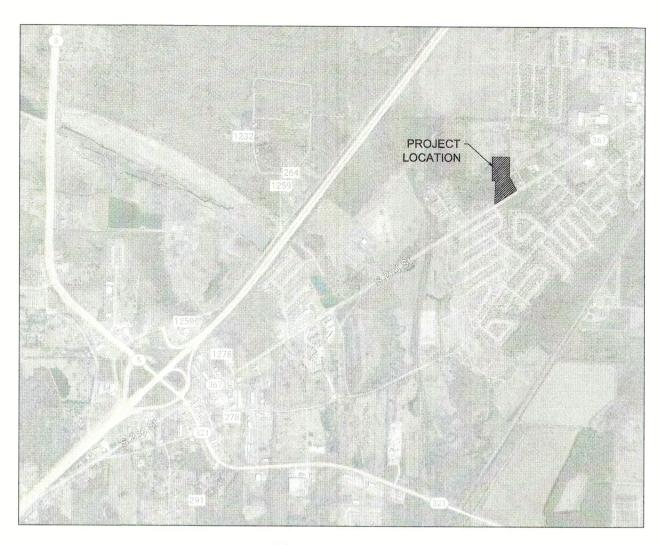

VICINITY MAP

RECORD DESCRIPTION: WARRANTY DEED 312 123 PART OF THE E 1/2 OF SECTION 23 AND THE W 1/2 OF SECTION 24, T-4-N, R-10-W, LONOKE COUNTY, ARKANSAS, DESCRIBED AS FOLLOWS: COMMENCING AT THE SE CORNER OF THE SE 1/4 OF THE NE1/4 OF SECTION 23, THENCE N89°55'W, 320.5 FEET ALONG THE SOUTH LINE OF THE SE1/4 OF THE NE1/4 OF SECTION 23 TO THE POINT OF BEGINNING; THENCE SOUTH, 278 FEET TO A POINT; THENCE N68°16'E,

114.5 FEET TO A POINT; THENCE S24°44'E, 199.8 FEET TO A POINT ON THE NORTH RIGHT OF WAY LINE OF U.S. HWY 67; THENCE N56°11'E, 376.4 FEET TO A POINT ALONG SAID RIGHT OF WAY LINE OF U.S. HWY 67; THENCE N31°16'W, 352.1 FEET TO A POINT ON THE EAST LINE OF SECTION 23; THENCE NORTH, 467.1 FEET ALONG SAID EAST LINE OF SECTION 23 TO A POINT; THENCE N89°55'W, 409.1 FEET TO A POINT; THENCE SOUTH 561.1 FEET TO A POINT ON THE SOUTH LINE OF THE SE1/4 OF THE NE1/4, SECTION 23; THENCE S89°55'E, 88.6 FEET ALONG SAID SOUTH LINE OF THE SE 1/4 OF THE NE1/4, SECTION 23 TO THE POINT OF BEGINNING. CONTAINING 8.50 ACRES, MORE OR LESS.

RECORD DESCRIPTION: WARRANTY DEED 220 116

A TRACT OF LAND LOCATED IN PART OF THE NE1/4 OF THE SE1/4, SECTION 23, T-4-N, R-10-W, LONOKE COUNTY, ARKANSAS, BEING MORE PARTICULARLY DESCRIBED AS FOLLOWS: COMMENCE AT THE NORTHEAST CORNER OF THE NE1/4, SE1/4, SECTION 23, T-4-N, R-10-W; THENCE N89°55'W, 320.5 FEET; THENCE SOUTH, 278.0 FEET TO THE POINT OF BEGINNING; THENCE SOUTH, 266.3 FEET TO A POINT ON THE NORTH RIGHT OF WAY LINE OF STATE HIGHWAY NO. 367; THENCE N56°11'E ALONG THE NORTH RIGHT OF WAY LINE OF SAID HIGHWAY 228.6 FEET; THENCE N24°44'W, 199.8 FEET; THENCE S68°16'W, 114.5 FEET TO THE POINT OF BEGINNING, AND CONTAINING 0.842 ACRES, MORE OR LESS.

SURVEY DESCRIPTION:

PART OF THE NE1/4, SE1/4 AND PART OF THE SE1/4, NE 1/4, SECTION 23, AND PART OF THE SW 1/4, NW 1/4 AND NW1/4, SW 1/4, SECTION 24, T-4-N, R-11-W, LONOKE COUNTY, ARKANSAS, BEING MORE PARTICULARLY DESCRIBED AS FOLLOWS:

COMMENCING AT THE NE CORNER OF THE NE1/4, SE1/4, SECTION 23, T-4-N, R-10-W, THENCE N88°39'01"W, 329.31 FEET TO THE POINT OF BEGINNING; THENCE S01°22'31"W, 278.42 FEET; THENCE S01°09'35"W, 266.24' TO THE NORTHERLY RIGHT OF WAY LINE OF S. 2ND STREET; THENCE ALONG SAID RIGHT OF WAY THE FOLLOWING CALLS: N57°22'55"E, 228.28 FEET; THENCE N57°26'22"E, 376.40 FEET; THENCE N28°10'36"W, 353.08 FEET; THENCE N00°51'46"E 467.20 FEET; THENCE N89°27'31"W, 409.83 FEET; THENCE S00°27'28"W, 561.47 FEET; THENCE S88°39'05"E, 76.56 FEET TO THE POINT OF BEGINNING, CONTAINING 9.41 ACRES, MORE OR

BASIS OF BEARINGS: AR STATE PLANE COORDINATES NORTH ZONE

GENERAL NOTES:

- 1.) THIS SURVEY WAS PERFORMED WITHOUT BENEFIT OF FACTS WHICH MAY BE DISCLOSED BY A FULL AND ACCURATE TITLE SEARCH. SURVEYOR HAS MADE NO INVESTIGATION OR INDEPENDENT SEARCH FOR EASEMENTS OF RECORD, ENCUMBRANCES, RESTRICTIVE COVENANTS OWNERSHIP TITLE EVIDENCE
- 2.) NO ATTEMPT HAS BEEN MADE AS PART OF THIS BOUNDARY SURVEY TO OBTAIN OR SHOW DATA CONCERNING EXISTENCE, SIZE, DEPTH, CONDITION, CAPACITY, OR LOCATION OF ANY UTILITY OR SERVICE FACILITY. FOR INFORMATION REGARDING THOSE UTILITIES OR SERVICES, PLEASE CONTACT THE APPROPRIATE AGENCIES OR OTHER SURVEYS.
- 3.) DEED REFERENCES FOR THIS SURVEY ARE WARRANTY DEEDS FILED FOR RECORD AS BOOK 312 PAGE 123 AND BOOK 220 PAGE 116, IN THE LONOKE COUNTY RECORDS.
- 4.) BOUNDARY SURVEY BY STEVEN BEADLE PS #819 RECORDED WITH THE DIVISION OF LAND SURVEYS AS DOCUMENT NO. 500-04N-10W-0-23-210-43-0819

STATE OF **ARKANSAS** BOND CONSULTING ENGINEERING, INC. NO. 112 NO. 1619 ENGINEERING, INC. NO. 112 TANSAS ENGH

> CERTIFICATE OF SURVEYING ACCURACY: I HEREBY CERTIFY THAT THIS PLAT CORRECTLY REPRESENTS A SURVEY MADE BY ME OR UNDER MY SUPERVISION, AND THAT ALL CORNERS ARE SHOWN IN ACCORDANCE WITH THE EXISTING MONUMENTS OF THE AREA. IMPROVEMENTS ARE AS SHOWN.

AARON K. ROBINSON REGISTERED LAND SURVEYOR ARKANSAS LICENSE NO. 1619

10459 BOND CONSULTING ENGINEERS, INC. DRAWN BY: ras 2601 T. P. White Drive

FILE NO .:

Jacksonville, Arkansas 72076

Phone: (501) 982-1538 Fax: (501) 982-1530 E-mail: tbond@bondce.com E-mail: arobinson@bondce.com

Prepared For: P.A.G. Automotive Inc. Edwin Padilla 2304 & 2308 S. 2nd Street Cabot, AR 72023

BOUNDARY SURVEY

PART NE 1/4, SE 1/4 AND PART OF THE SE 1/4, NE 1/4, SECTION 23, AND PART OF THE SW 1/4, NW1/4 & NW 1/4, SW1/4, SECTION 24, ALL IN T-4-N, R-11-W LONOKE COUNTY, ARKANSAS

SCALE: 1" = 100'

DATE: JUNE 28, 2024