




HOYT ARCHITECTS  
 | AA-000434 |  
 1527 SECOND STREET  
 SARASOTA, FLORIDA 34236  
 T | 941.366.6096  
 F | 941.366.7454  
 www.hoytarchitects.com


CLIENT:

**OFFICE SUITES 2**  
 522 - 9TH ST WEST  
 BRADENTON, FLORIDA 34202

THESE DOCUMENTS, INCLUDING ALL SPECIFICATIONS, SKETCHES, AND EXHIBITS, ARE COLLECTIVELY INTENDED TO SHOW THE GENERAL RELATIONSHIPS OF THE VARIOUS SYSTEMS AND THE INDIVIDUAL BUILDING MATERIALS AND COMPONENTS AS REQUIRED TO MEET THE DESIGN INTENT AND THEREFORE THE CONTRACTOR SHALL BE RESPONSIBLE FOR OBTAINING ALL NECESSARY PERMITS AND MATERIALS FOR THIS PROJECT. 

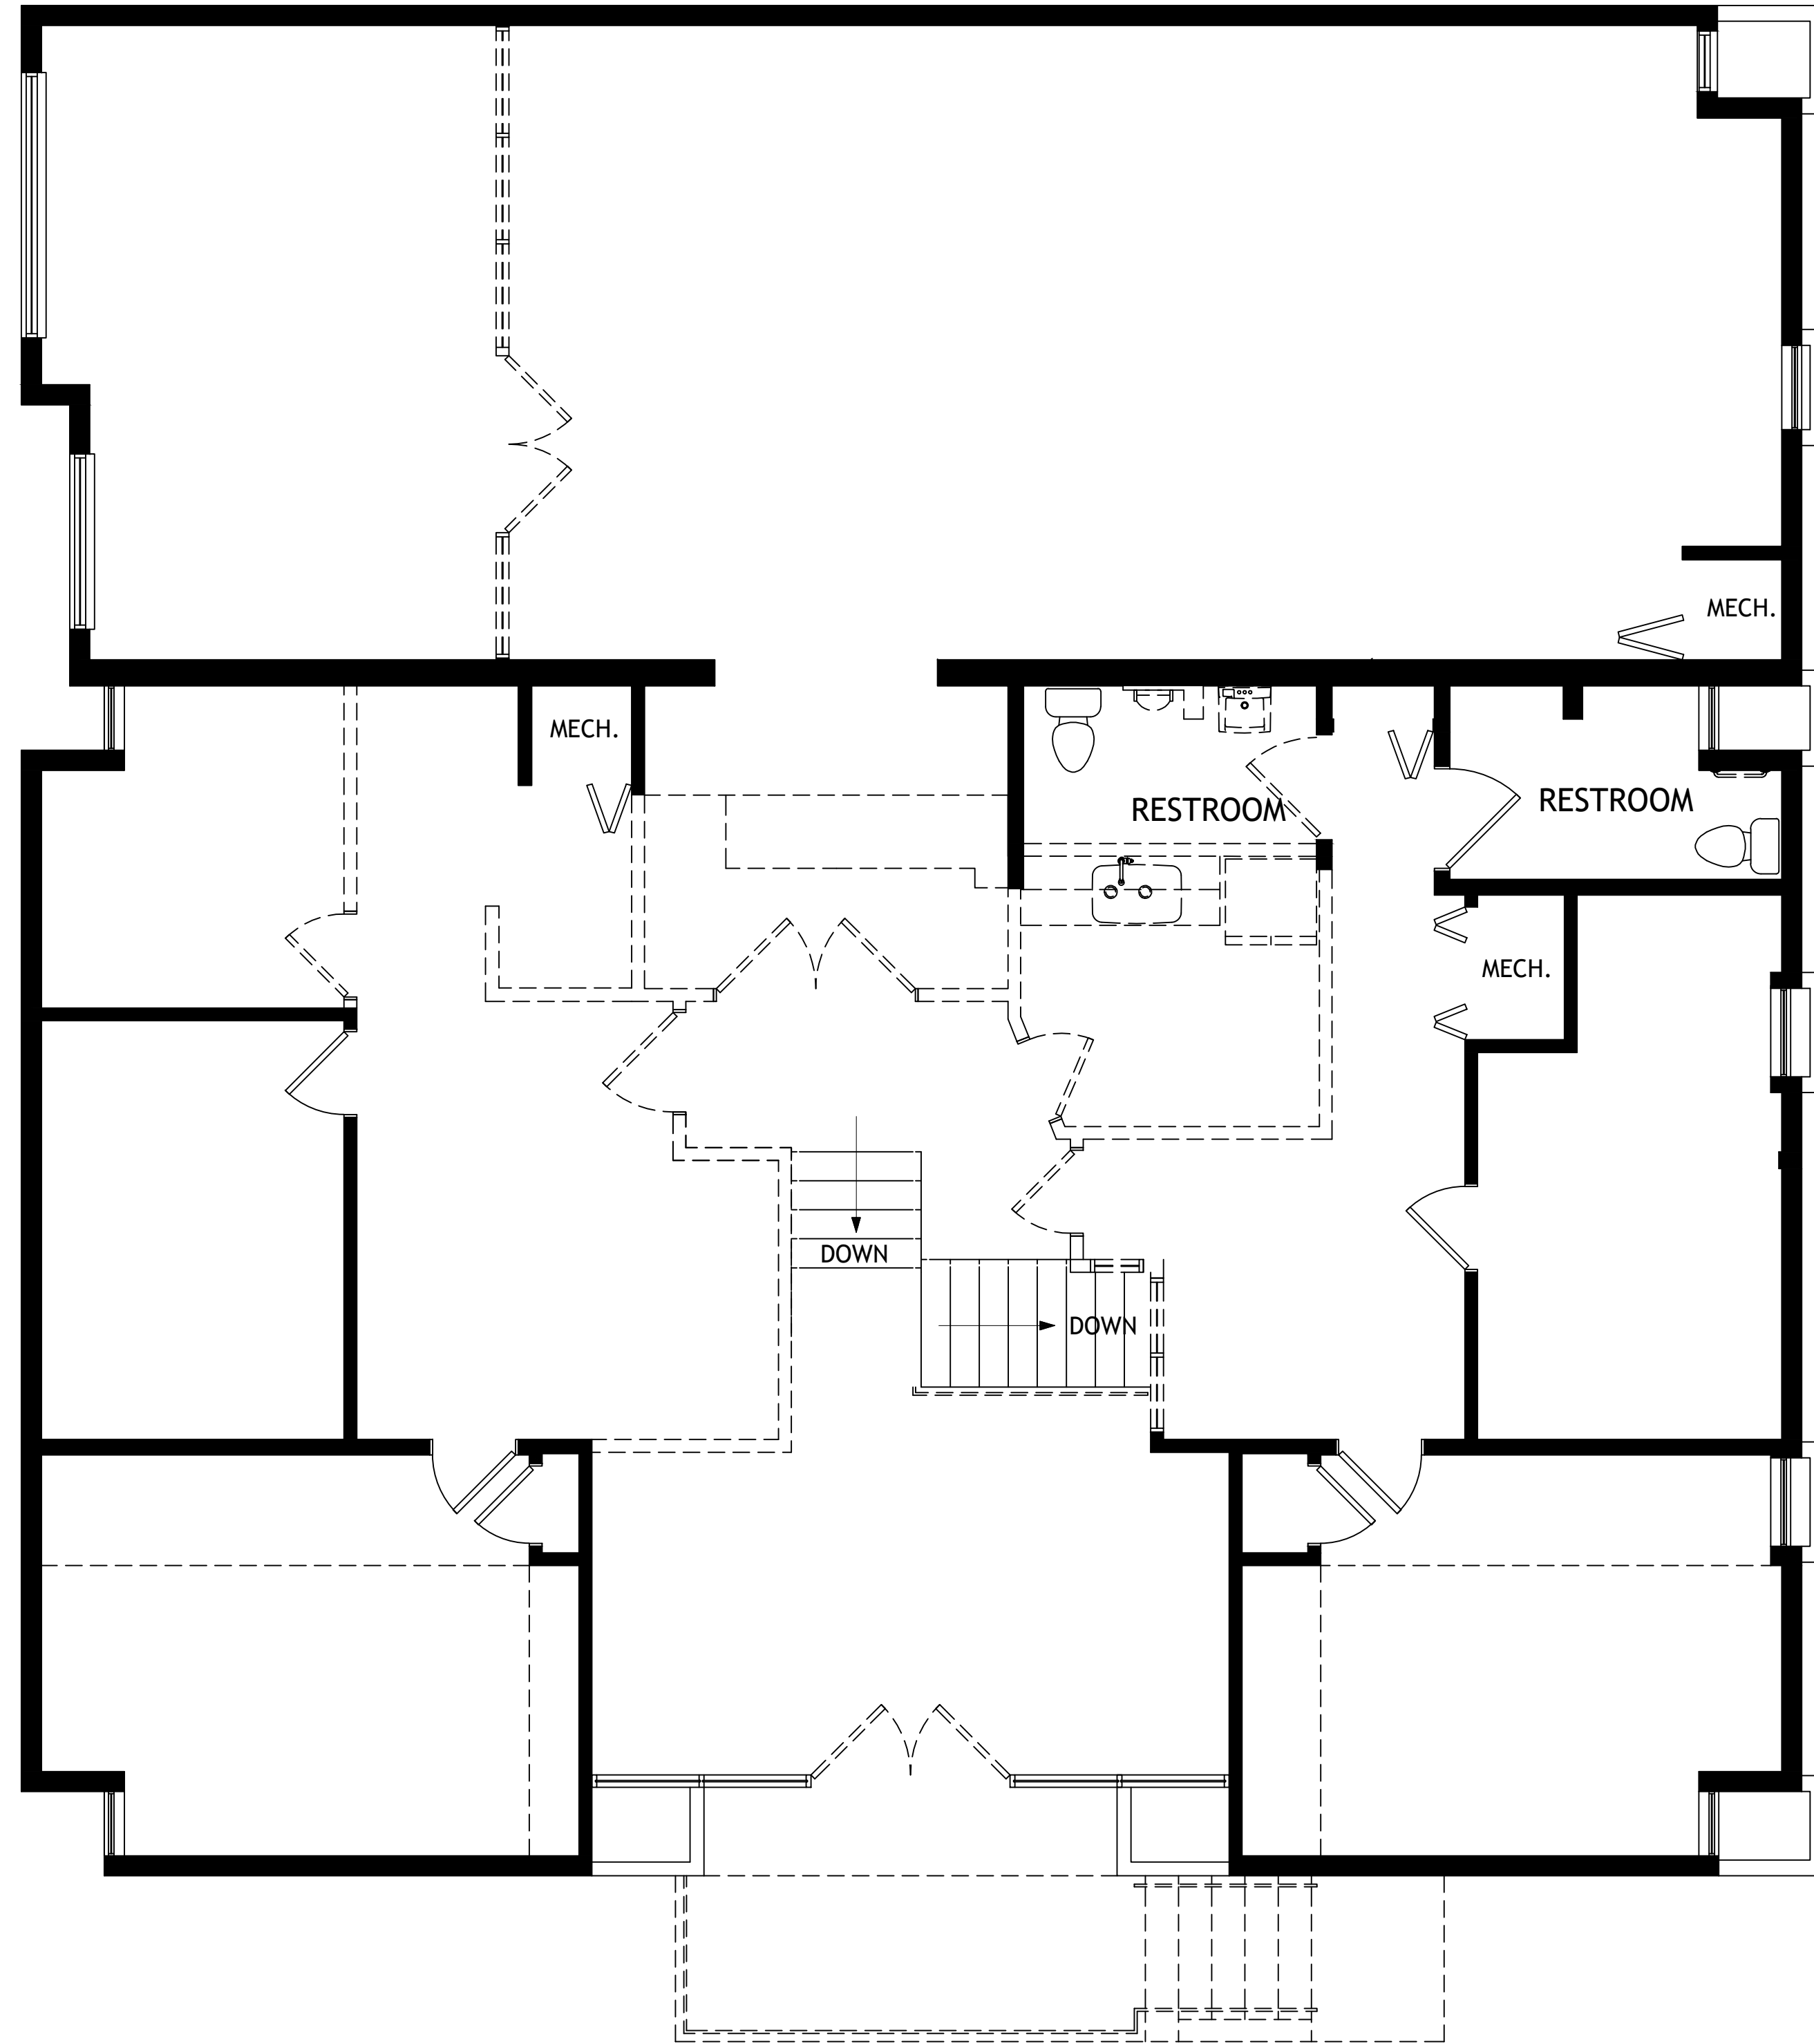

**1 DEMOLITION PLAN**  
 1/4" = 1'-0"

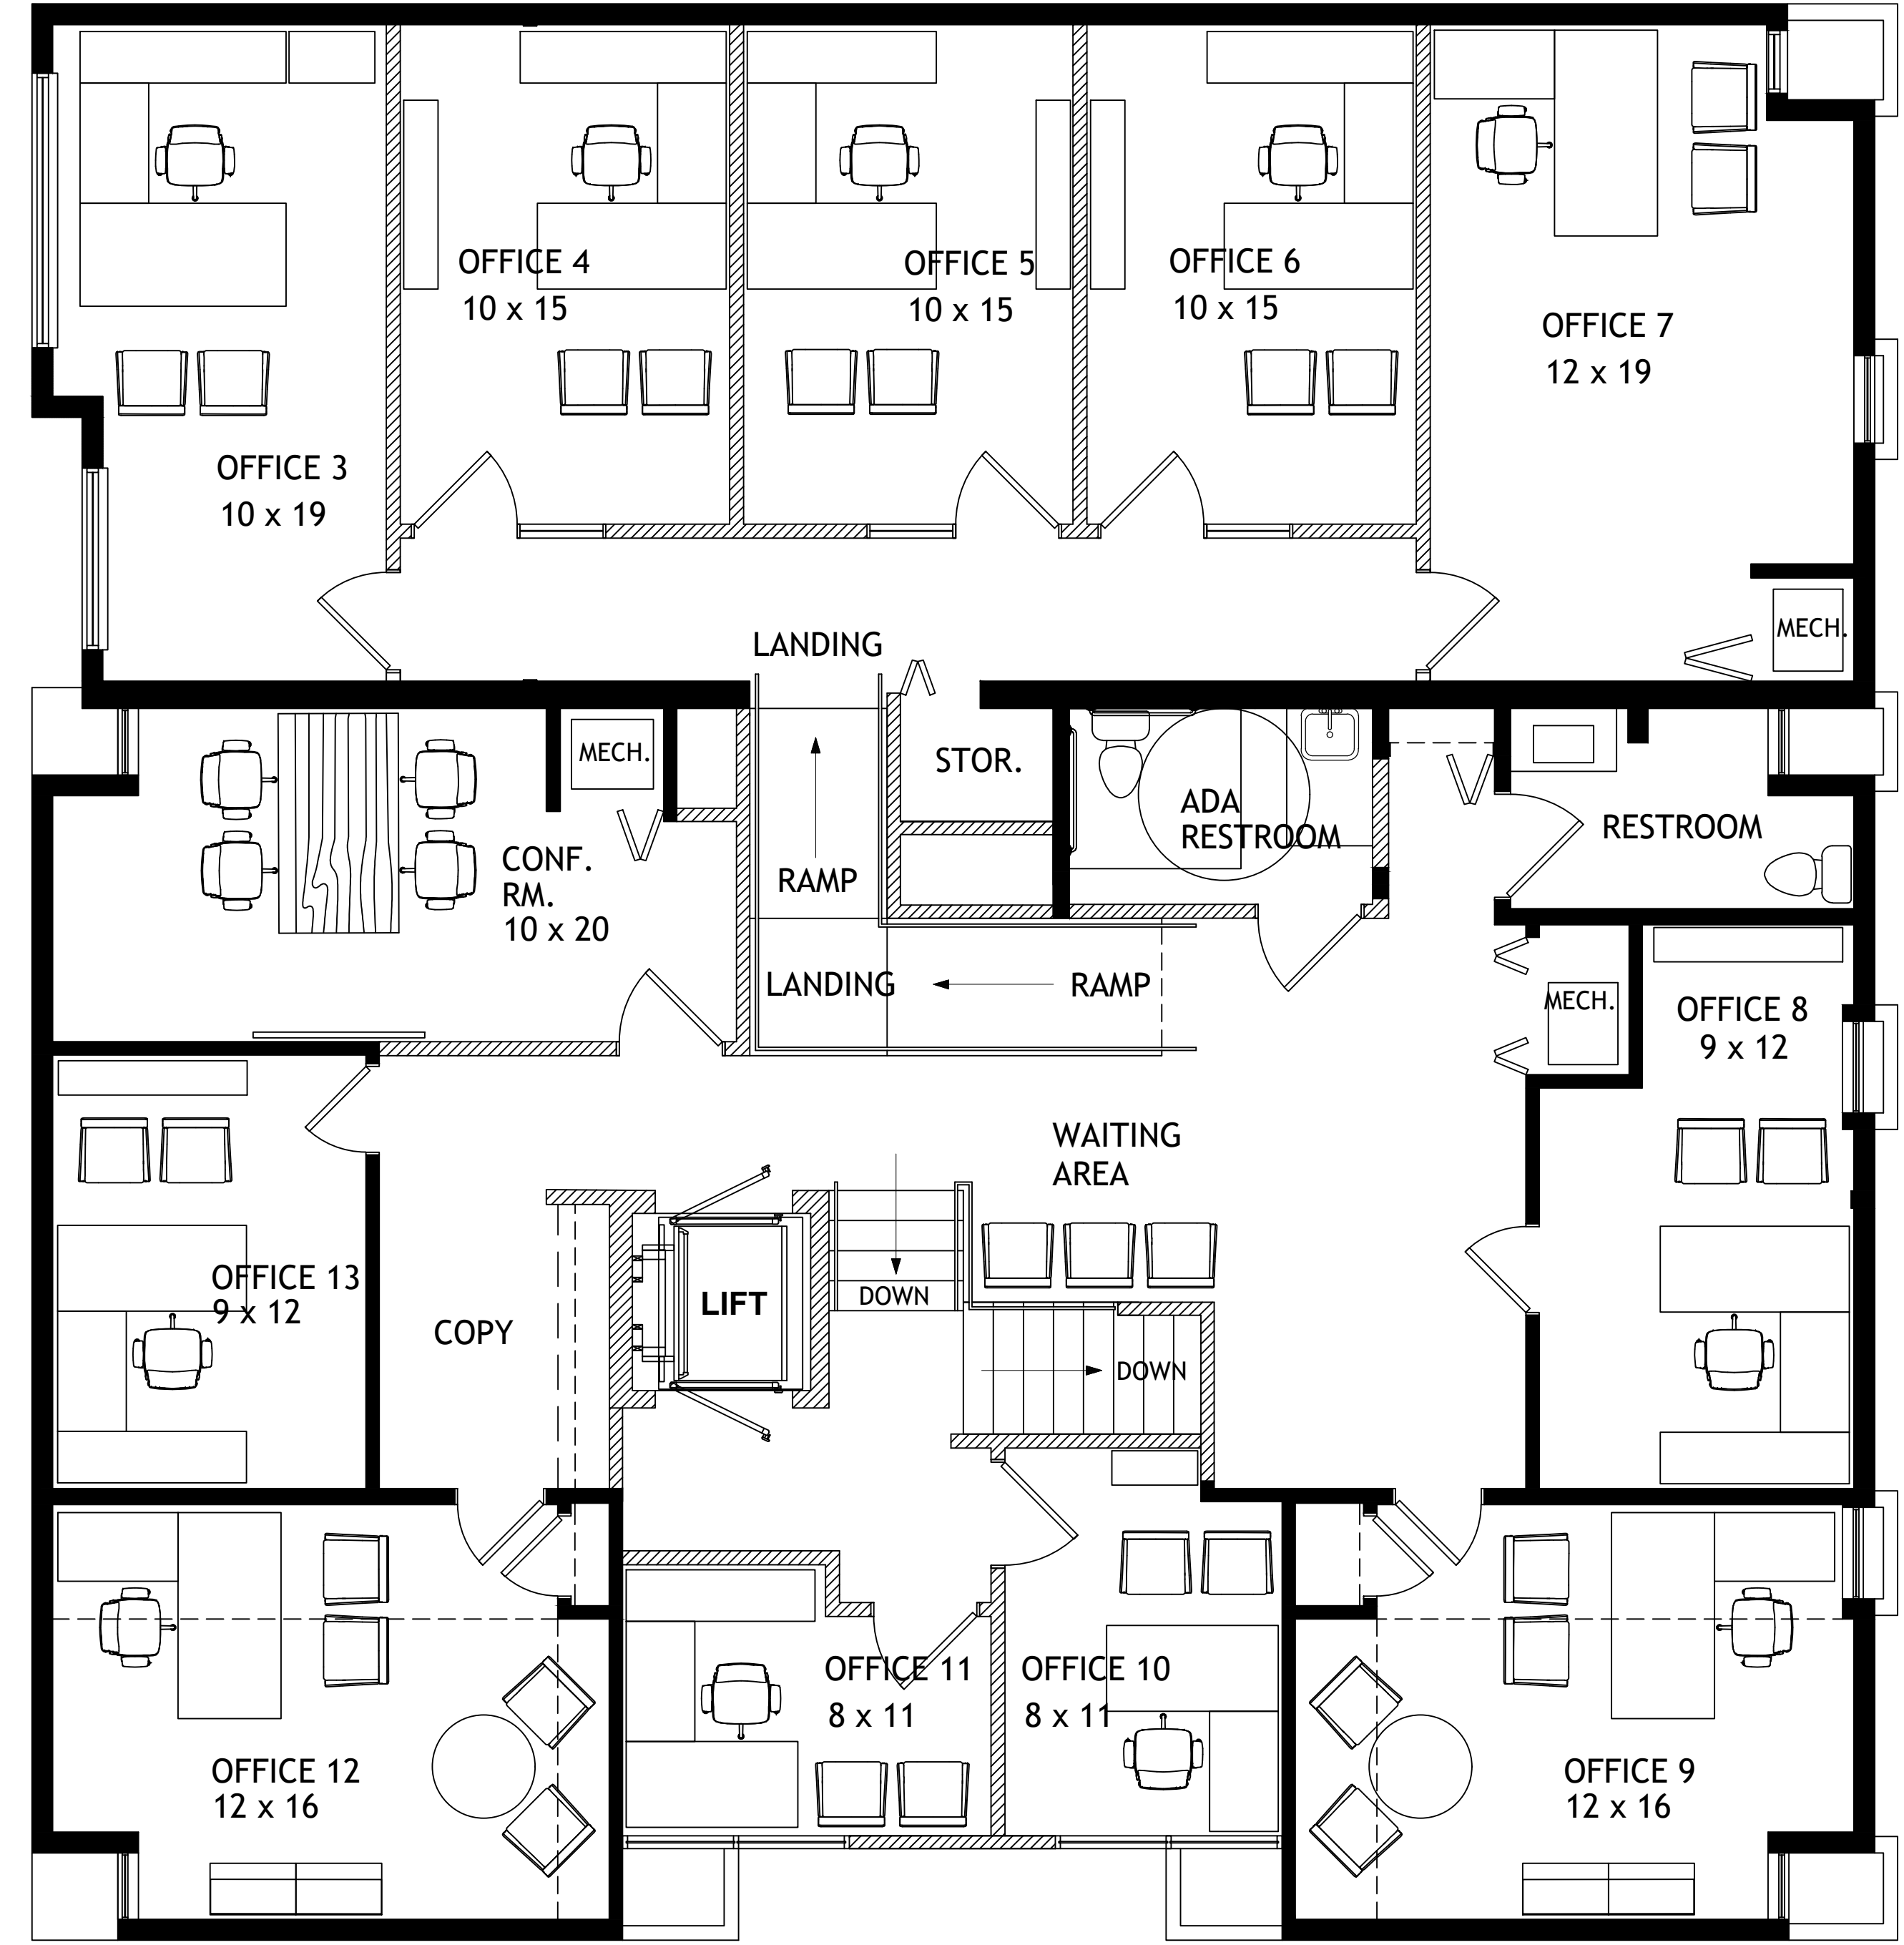

**2 PROPOSED UPPER LEVEL FLOOR PLAN**  
 1/4" = 1'-0"

REVS. PER 8/16 MTG

Rev. No.	Description of Revision	Date

Seal  
 Gary B. Hoyt AIA  
 AR 0008999  
 Date:

UPPER LEVEL  
 DEMOLITION &  
 PROPOSED  
 FLOOR PLANS

Date | Project No. | Sheet

2024-08-12 | |

Office File Location

S:PROJECTS\2024\

TIGER 125 - 522

**A104**