


REVISIONS	BY
8-17-16	


Failure to identify a code violation during the review of the plans DOES NOT give the permit applicant the right to violate the code. The final installation must be in conformance with the codes & ordinances of the Village of Lake Zurich.
 Approved *[Signature]* Date 4/7/17
 Building Official

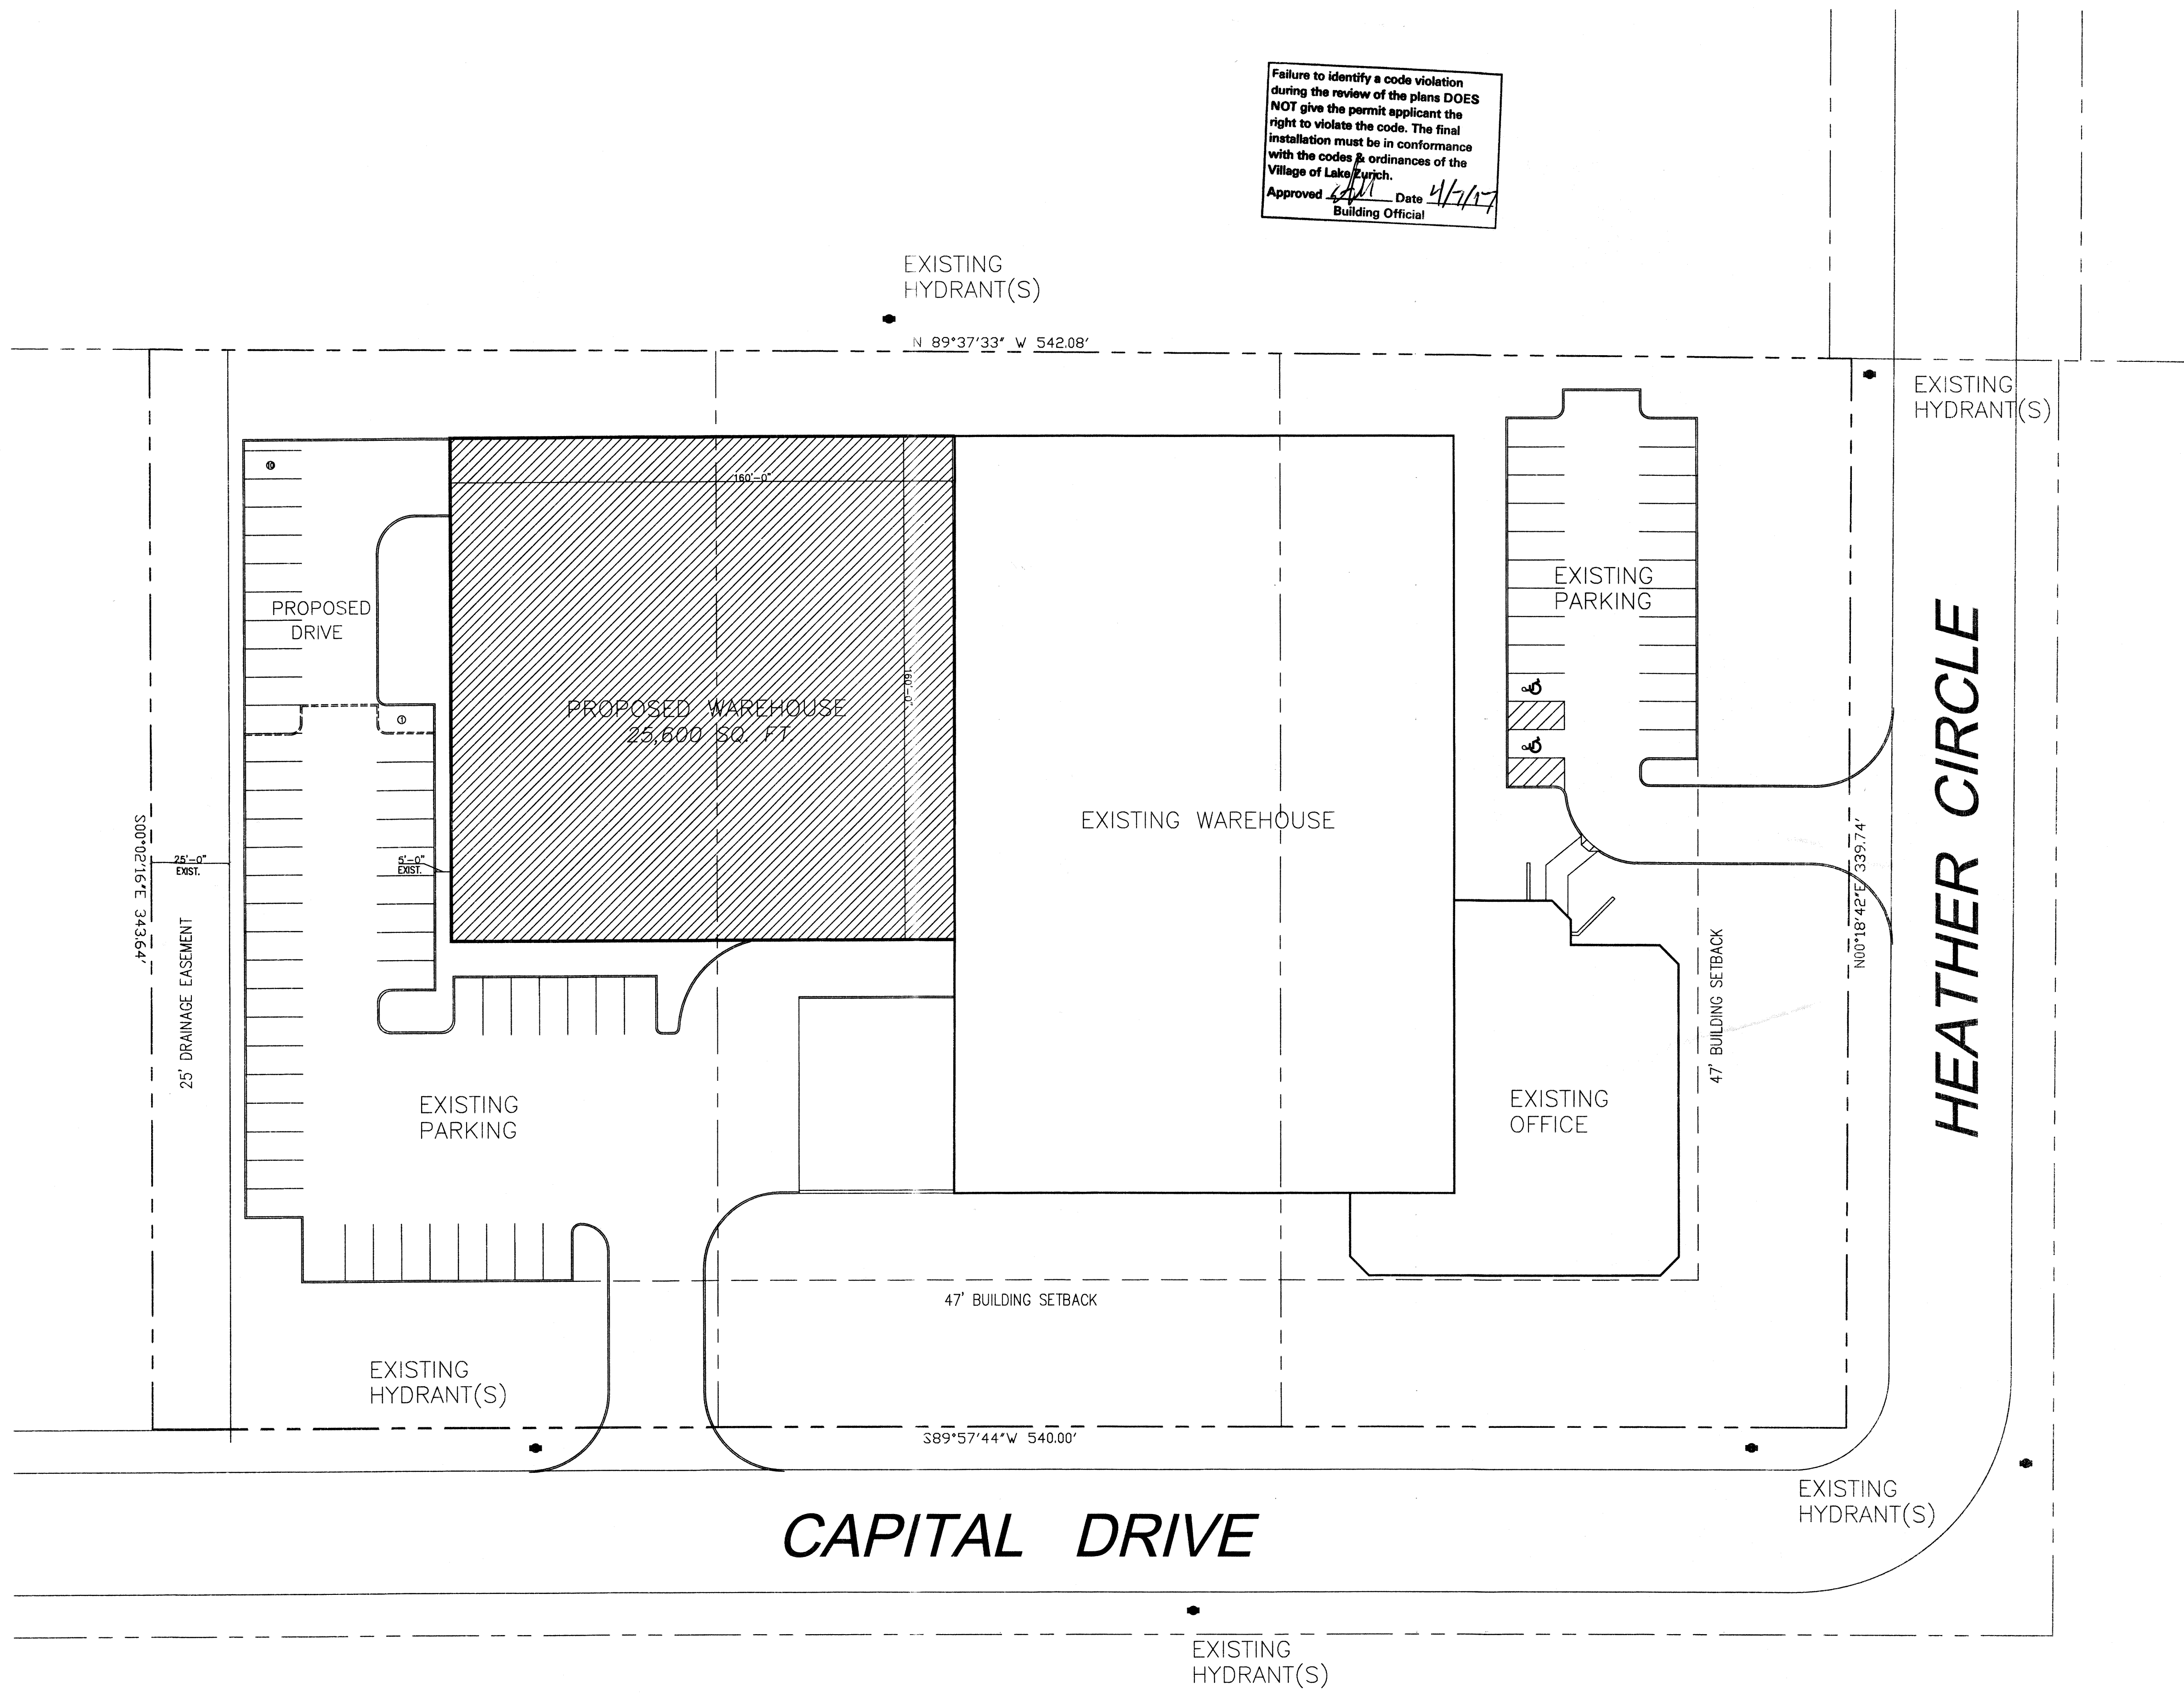


S C R E E N C O

585 CAPITAL DR. LAKE ZURICH, IL.

P.O. BOX 518
 LAKE ZURICH IL. 60047
 847-540-0200

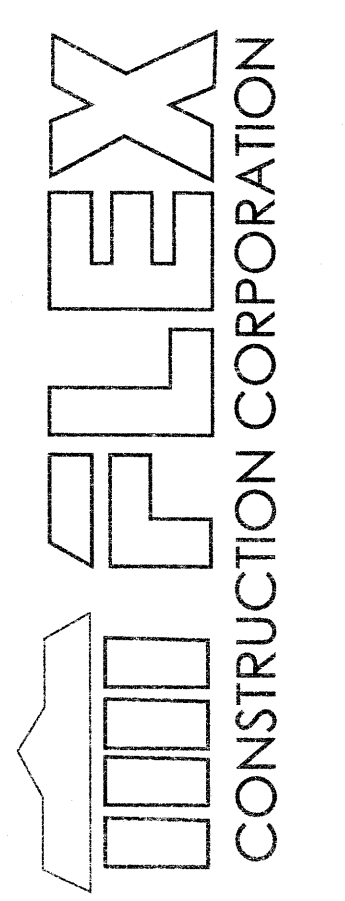

DATE 2-23-17
 SCALE: 1"=30'
 DRAWN JSR

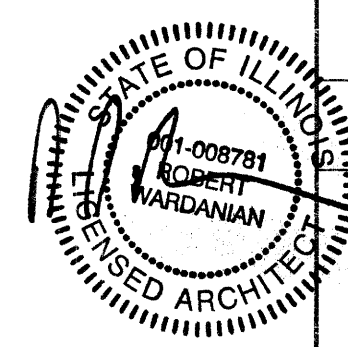

JOB

SITE