


LEGEND

NEW WALL

EXISTING WALL

AREA TO REMAIN AS IS  
(RESTROOMS)

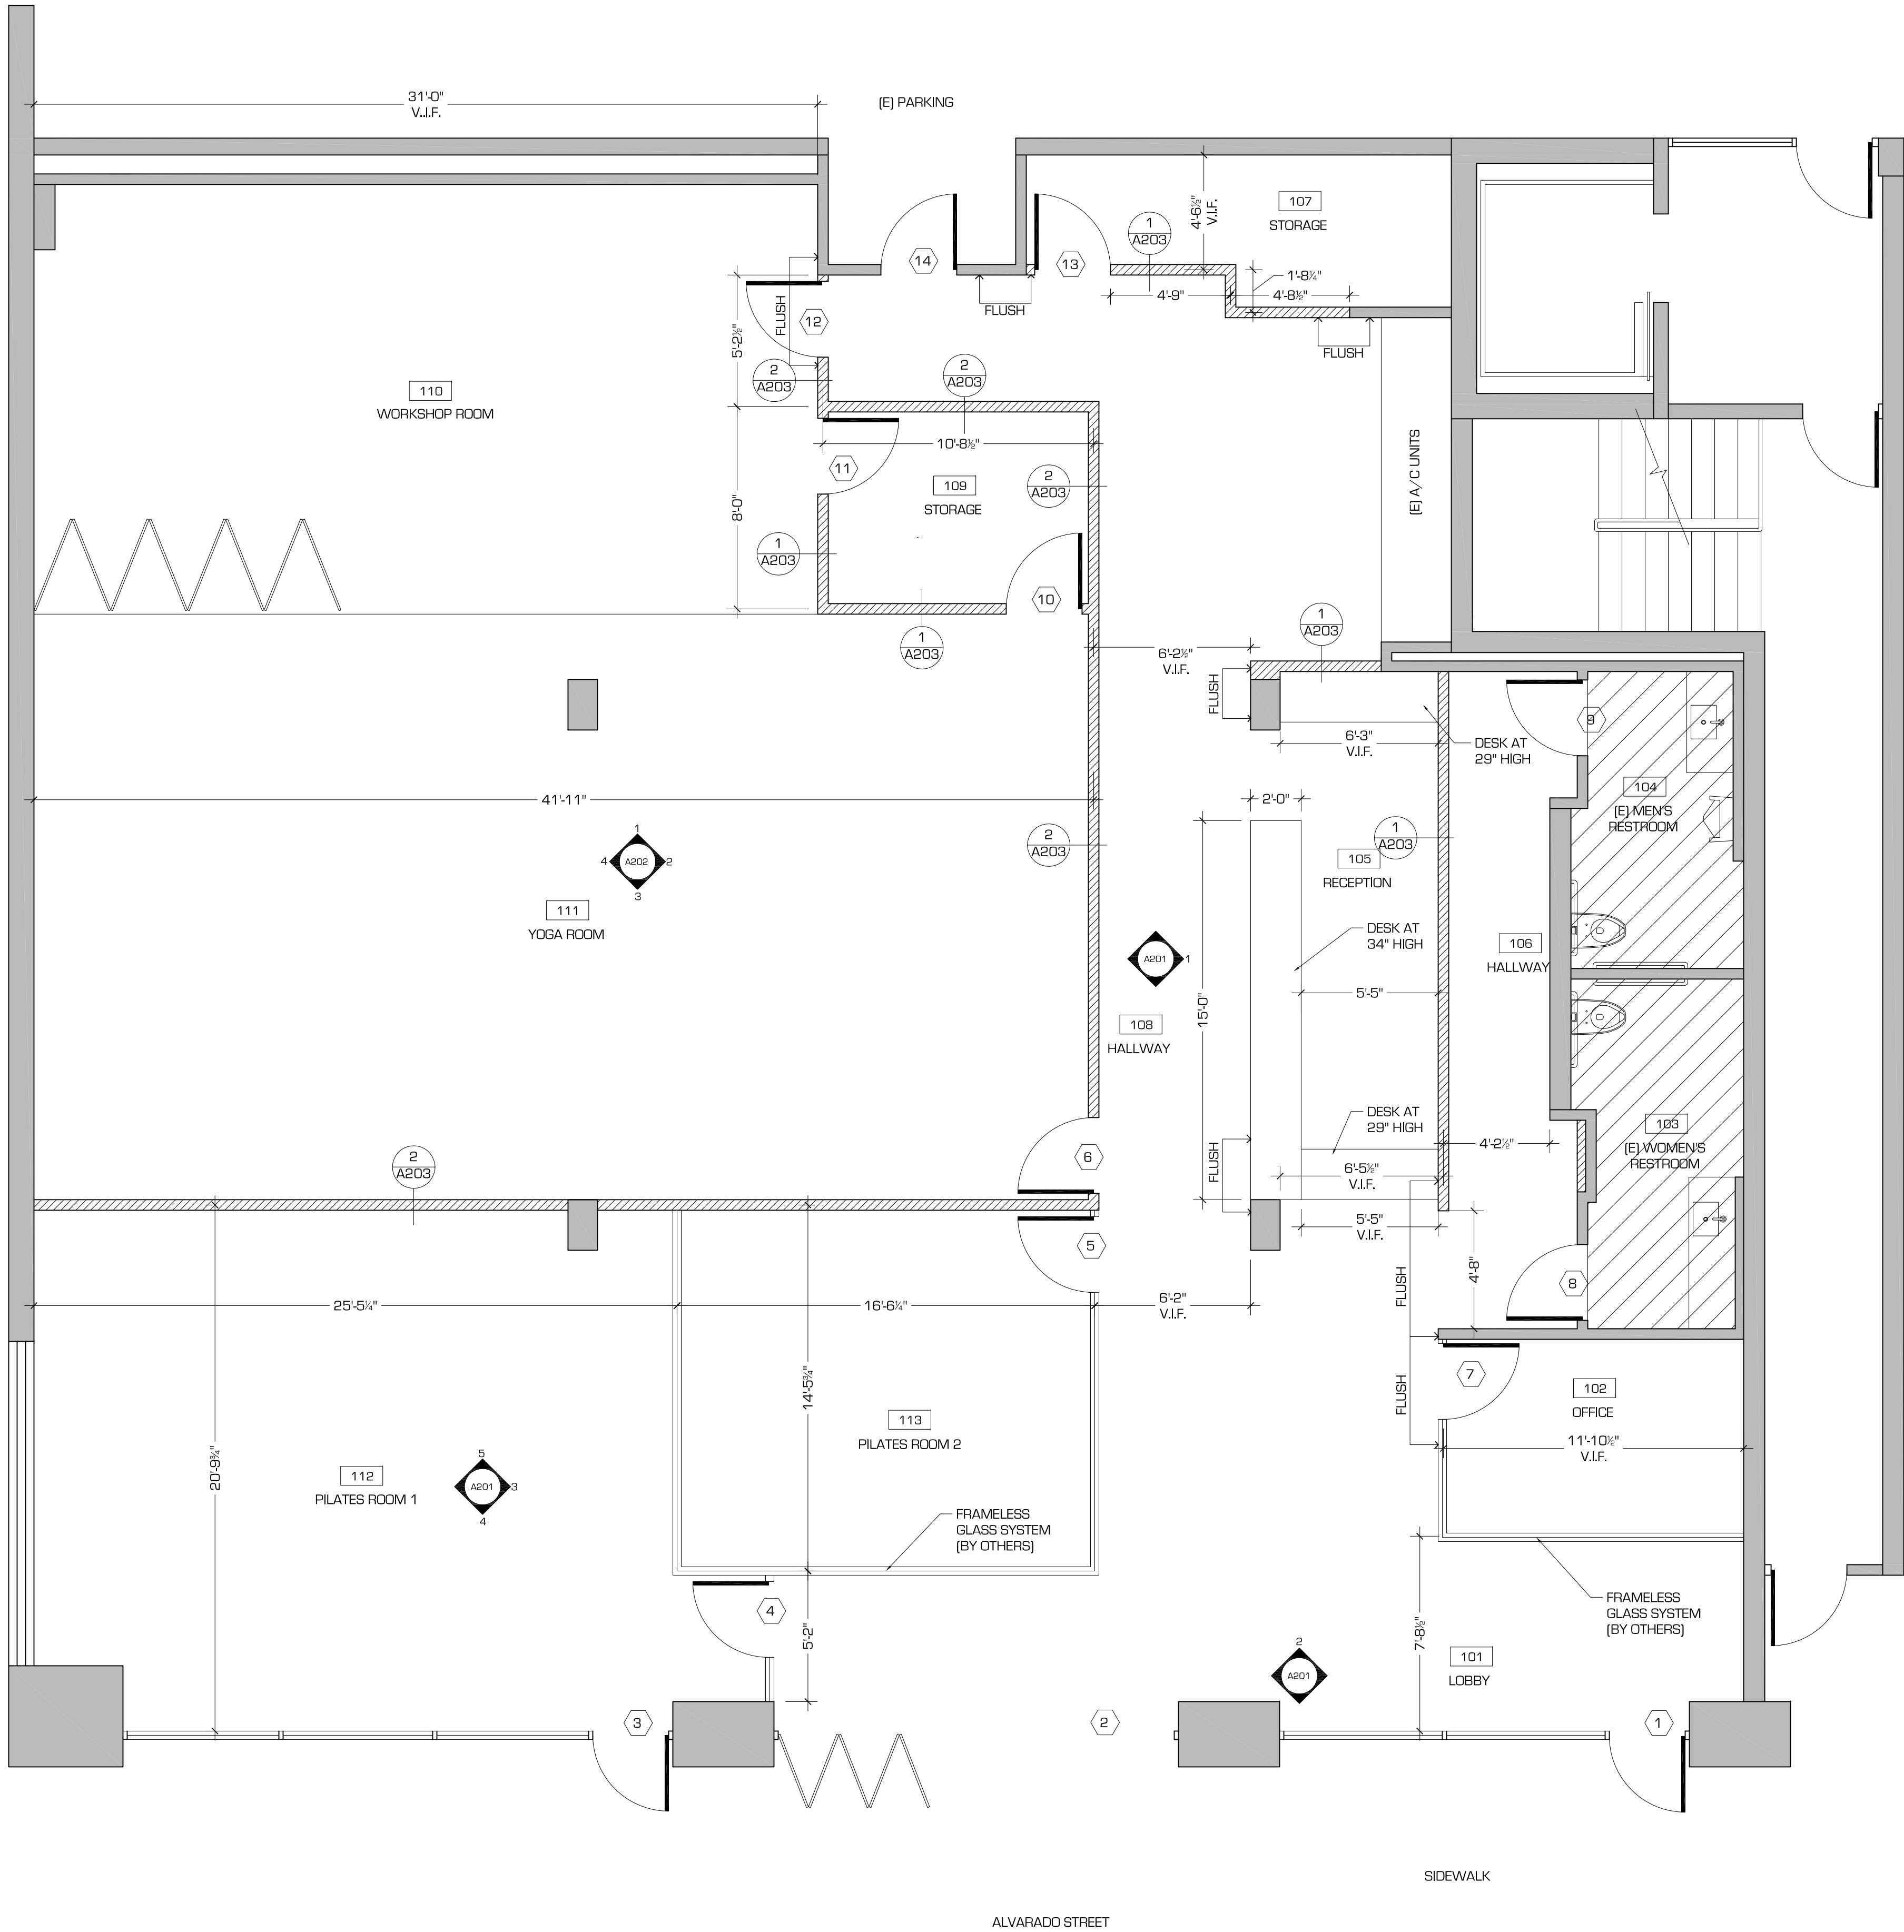

# IMAGINARIOstudio

324 GRAND AVENUE  
LONG BEACH, CA 90814

T 562 810 0626  
F 562 361 9520  
ROI@IMAGINARIO.US

CLIENT INFORMATION  
**SAMARASA YOGA**  
1030 NORTH ALVARADO STREET  
LOS ANGELES, CA 90028  
TEL 310 405 3700  
FAX  
CONTACT: NICK MARRUFO/SUSAN MARRUFO  
EMAIL: NICK@SAMARASACENTER.COM

PROJECT A1702

**SAMARASA YOGA**  
1030 NORTH ALVARADO STREET  
LOS ANGELES, CA 90026

THESE DRAWINGS ARE NOT TO BE USED FOR CONSTRUCTION UNLESS  
STAMPED AND SIGNED BY THE ARCHITECT OR ENGINEER OF RECORD

ISSUED FOR:  
**PLAN CHECK**

Date:	Nr:	Issue / Revision:
08/29/2017		PLAN CHECK

PROPOSED  
FLOOR PLAN

THESE DRAWINGS AND SPECIFICATIONS AND DESIGN AND ARRANGEMENTS REPRESENTED THEREBY ARE AND SHALL REMAIN THE PROPERTY OF THE ARCHITECT OR ENGINEER. NO PART THEREOF SHALL BE COPIED, REPRODUCED, OR USED IN CONNECTION WITH ANY WORK OR PROJECT OTHER THAN THE SPECIFIED PROJECT FOR WHICH THEY HAVE BEEN PREPARED AND DEVELOPED WITHOUT THE WRITTEN CONSENT OF THE ARCHITECT. VERBAL CONTACT WITH THESE DRAWINGS OR SPECIFICATIONS SHALL CONSTITUTE CONCLUSIVE EVIDENCE OF ACCEPTANCE OF THESE RESTRICTIONS.

AUGUST 29, 2017

# A-103

