

REVISION SCHEDULE:

NO.	DESCRIPTION	DATE

PROJECT NUMBER: -

PROJECT NAME:

PROJECT OWNERS:

CONTRACTOR:

SHEET TITLE:
FLOOR PLAN


DRAWN BY: RDE CHECKED BY: RDE

Project Status
DOCUMENT ISSUED
10/14/2025 9:59:34 AM


SCALE: 1/4" = 1'-0" ARCH D 24" X 36"

SHEET NO.

A-2.0

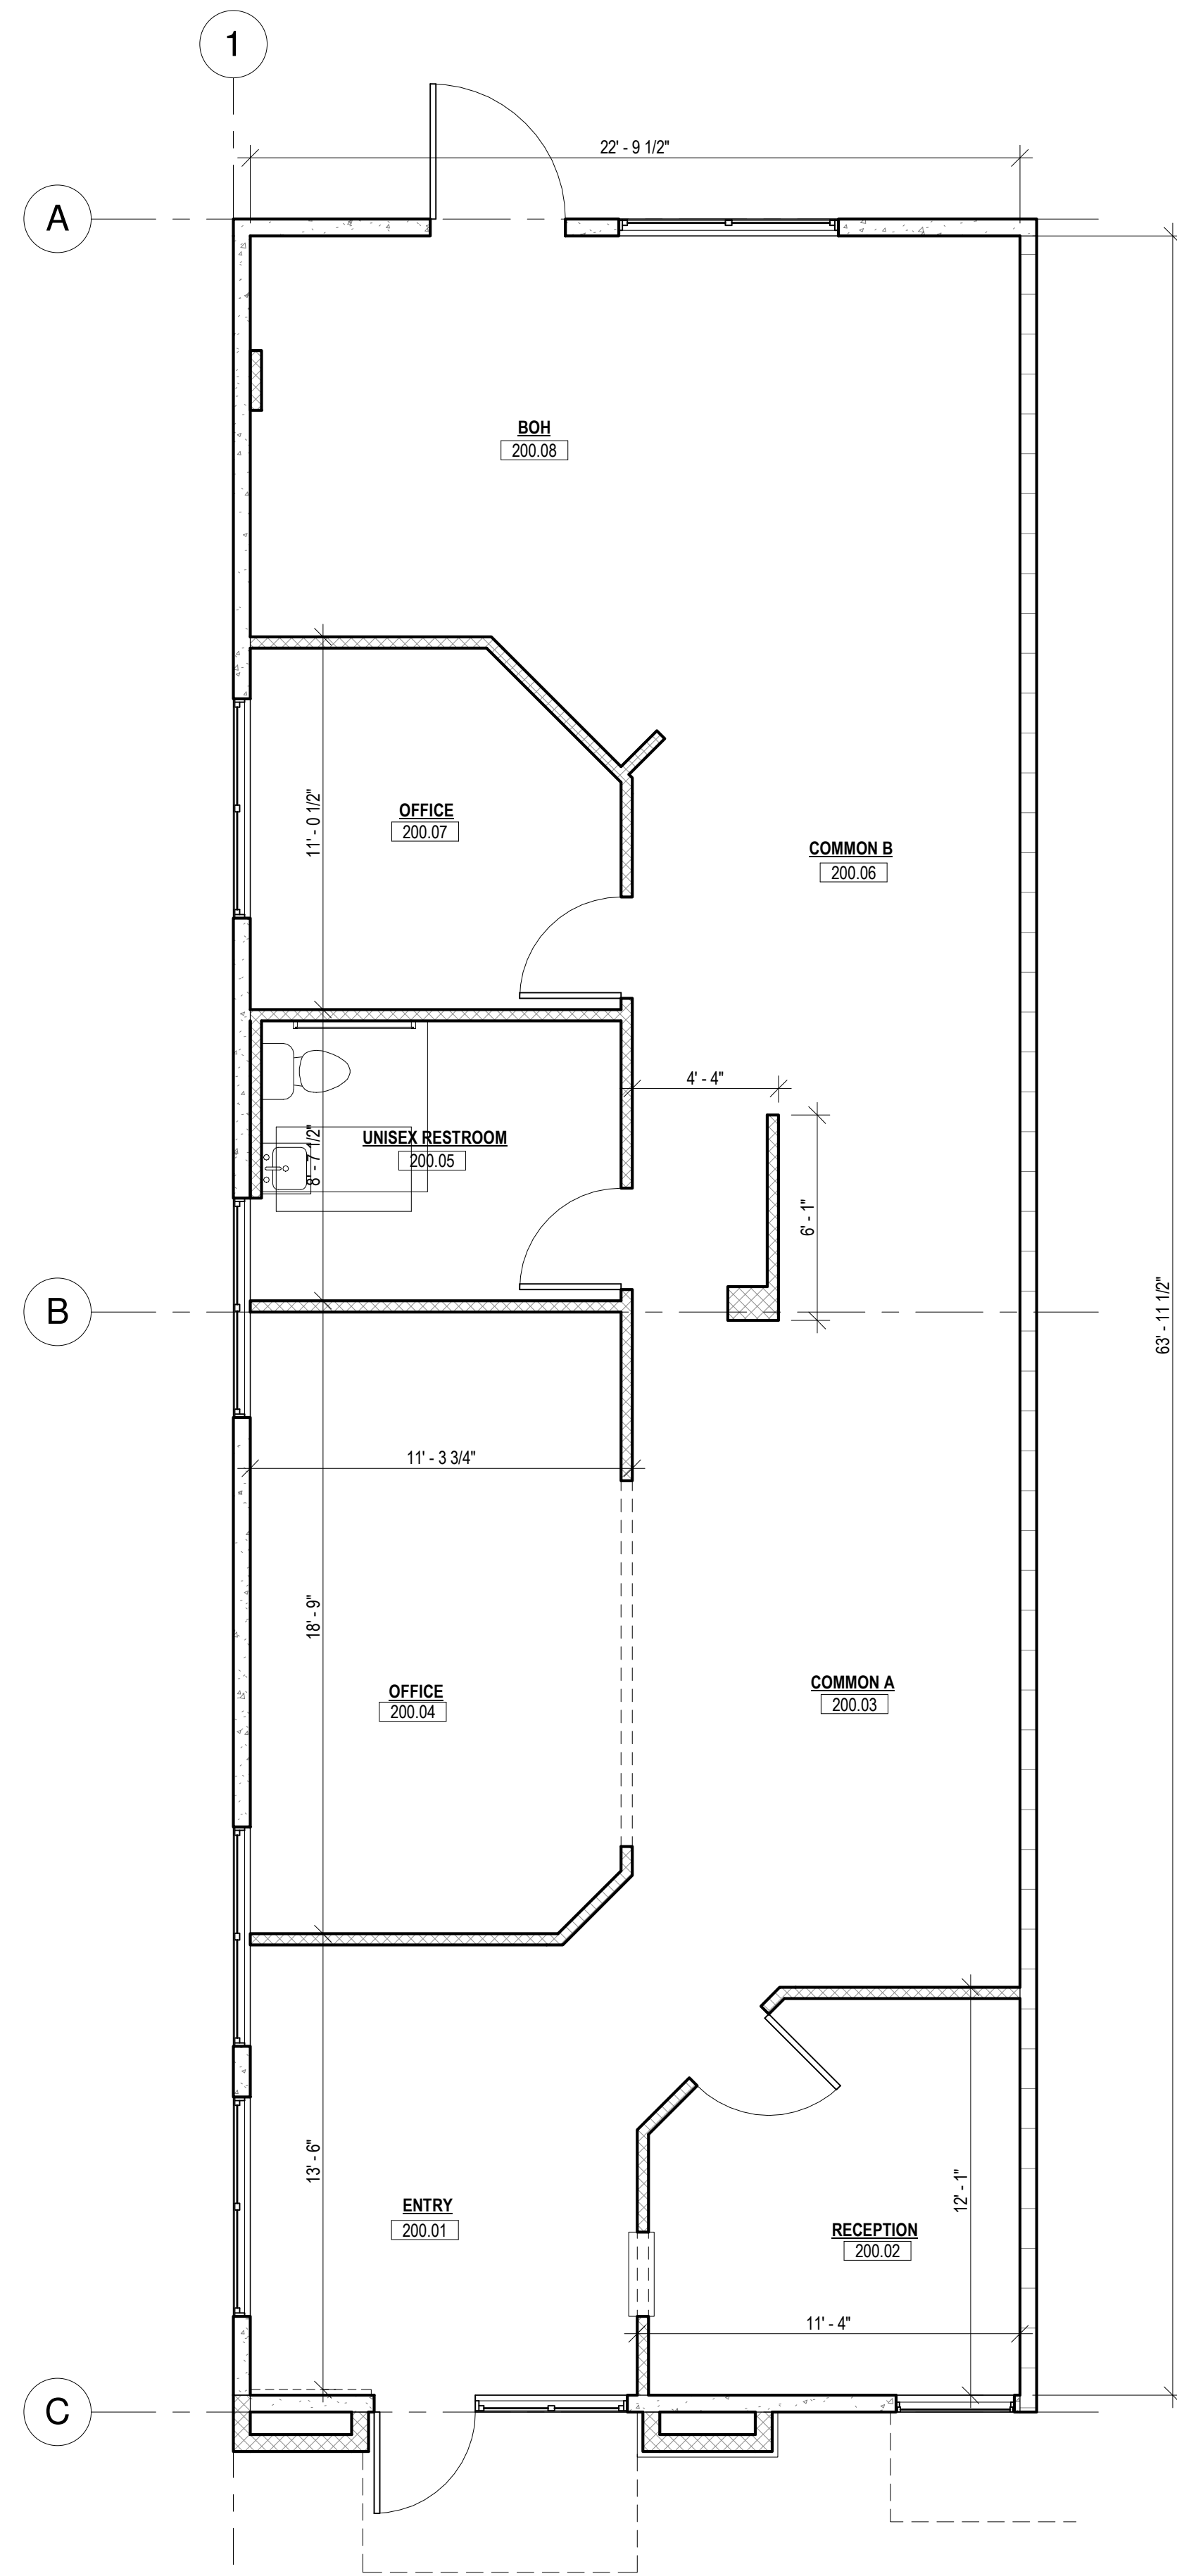

1 EXISTING FIRST FLOOR PLAN
1/4" = 1'-0"

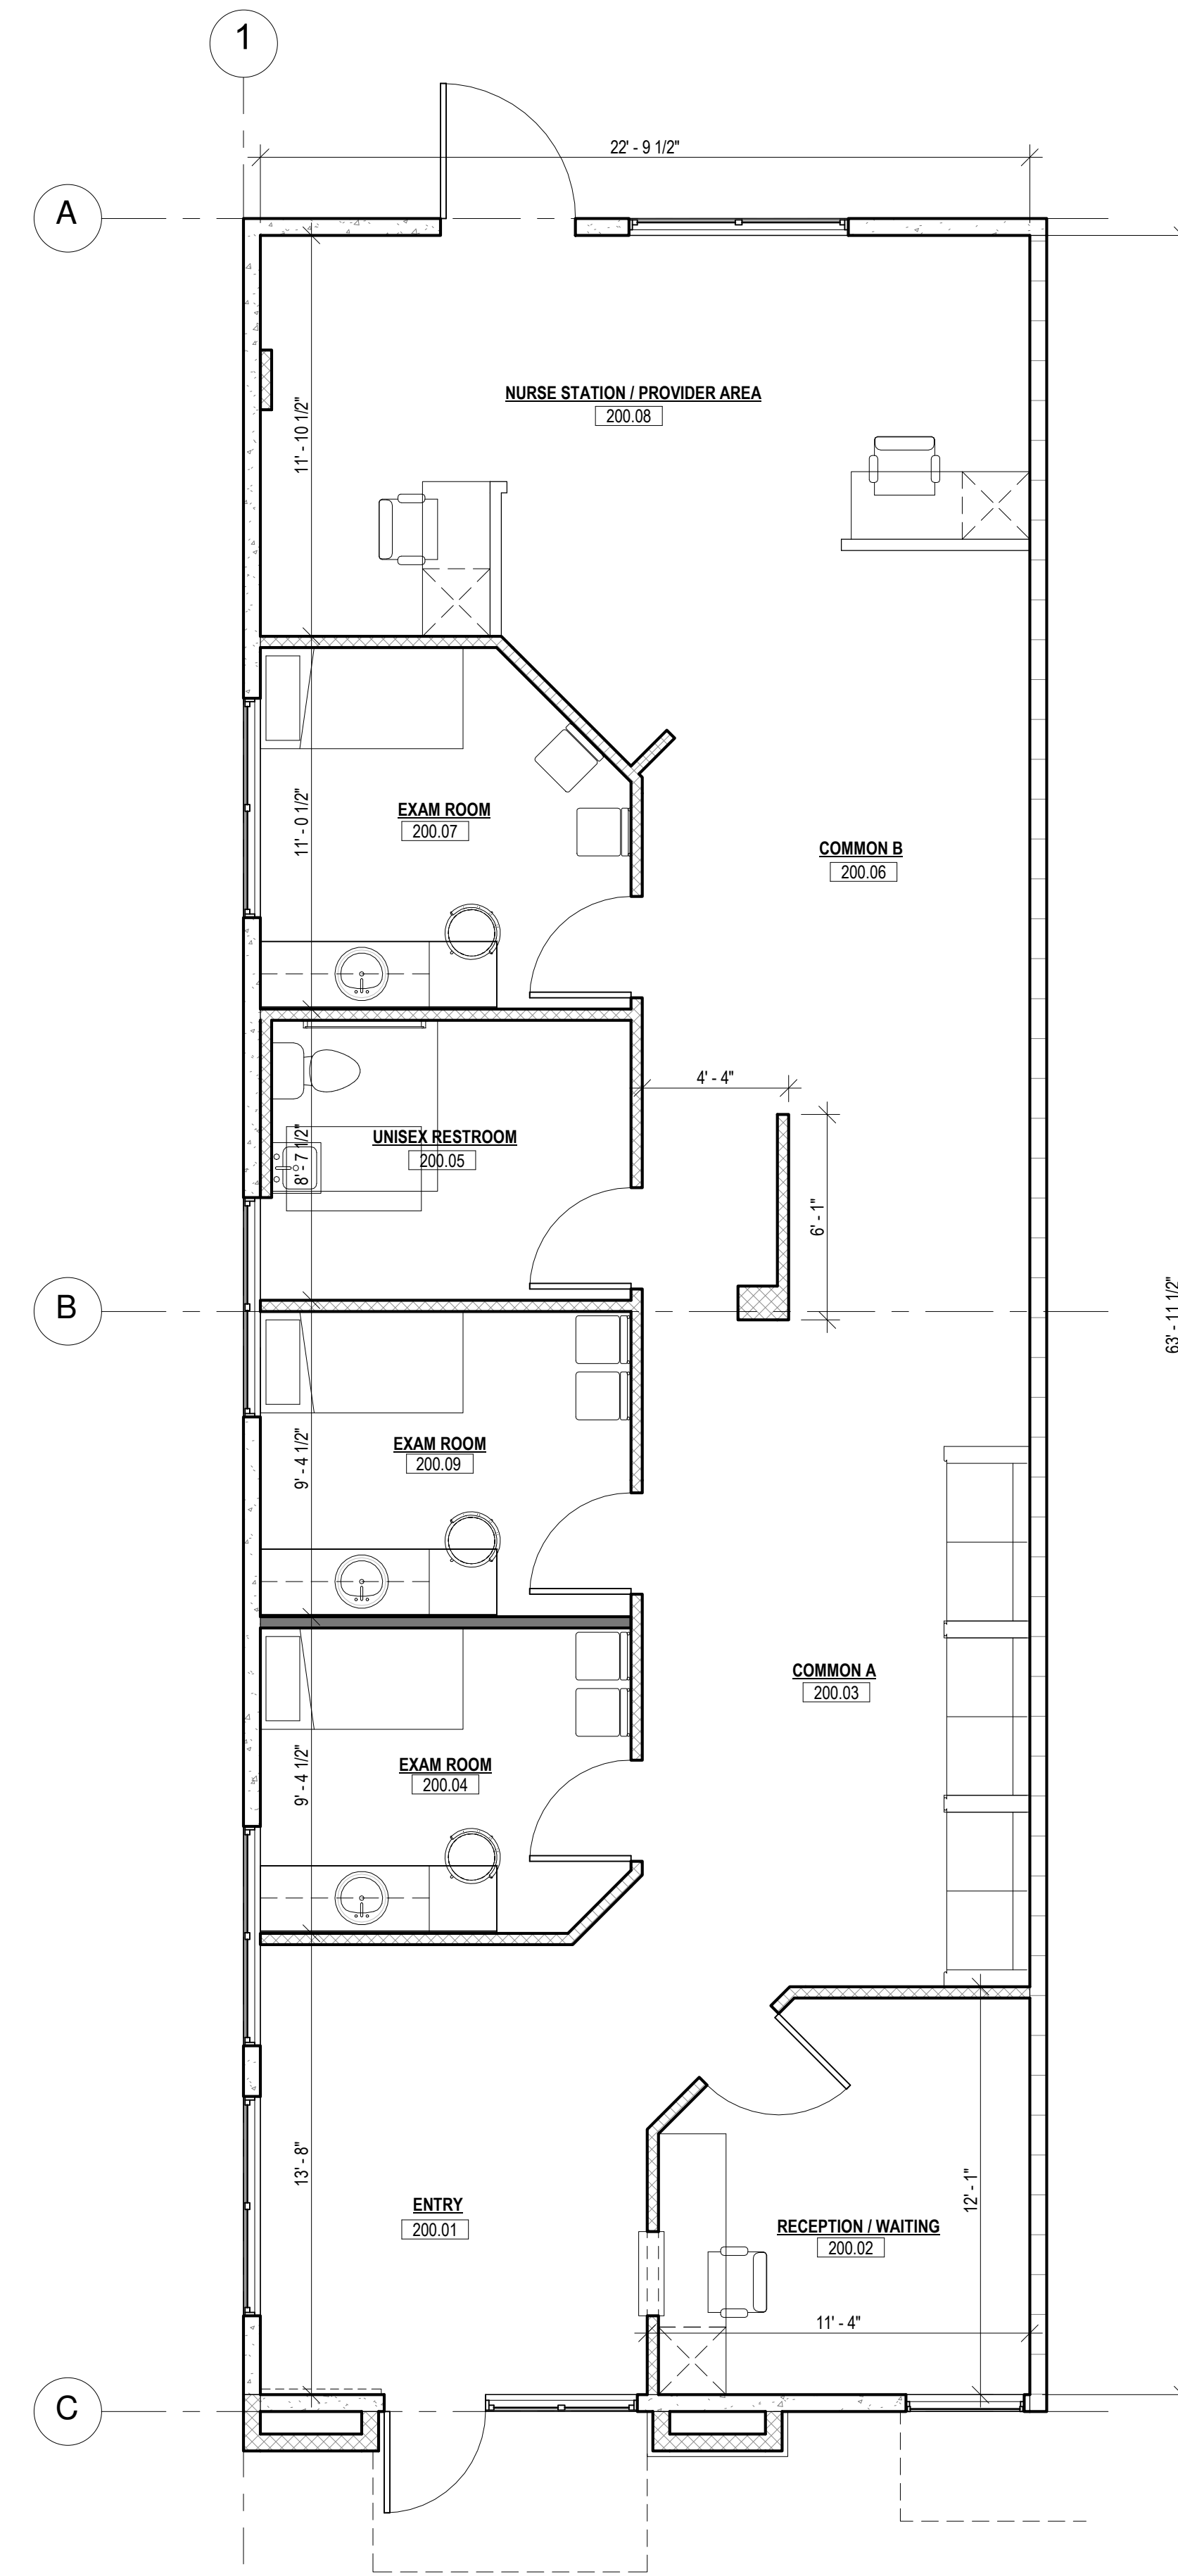

2 PROPOSED FIRST FLOOR PLAN
1/4" = 1'-0"





















