


T.11S.,R.9W.

CAMERON PARISH  
T.12S.,R.9W.

T.12S.,R.8W.

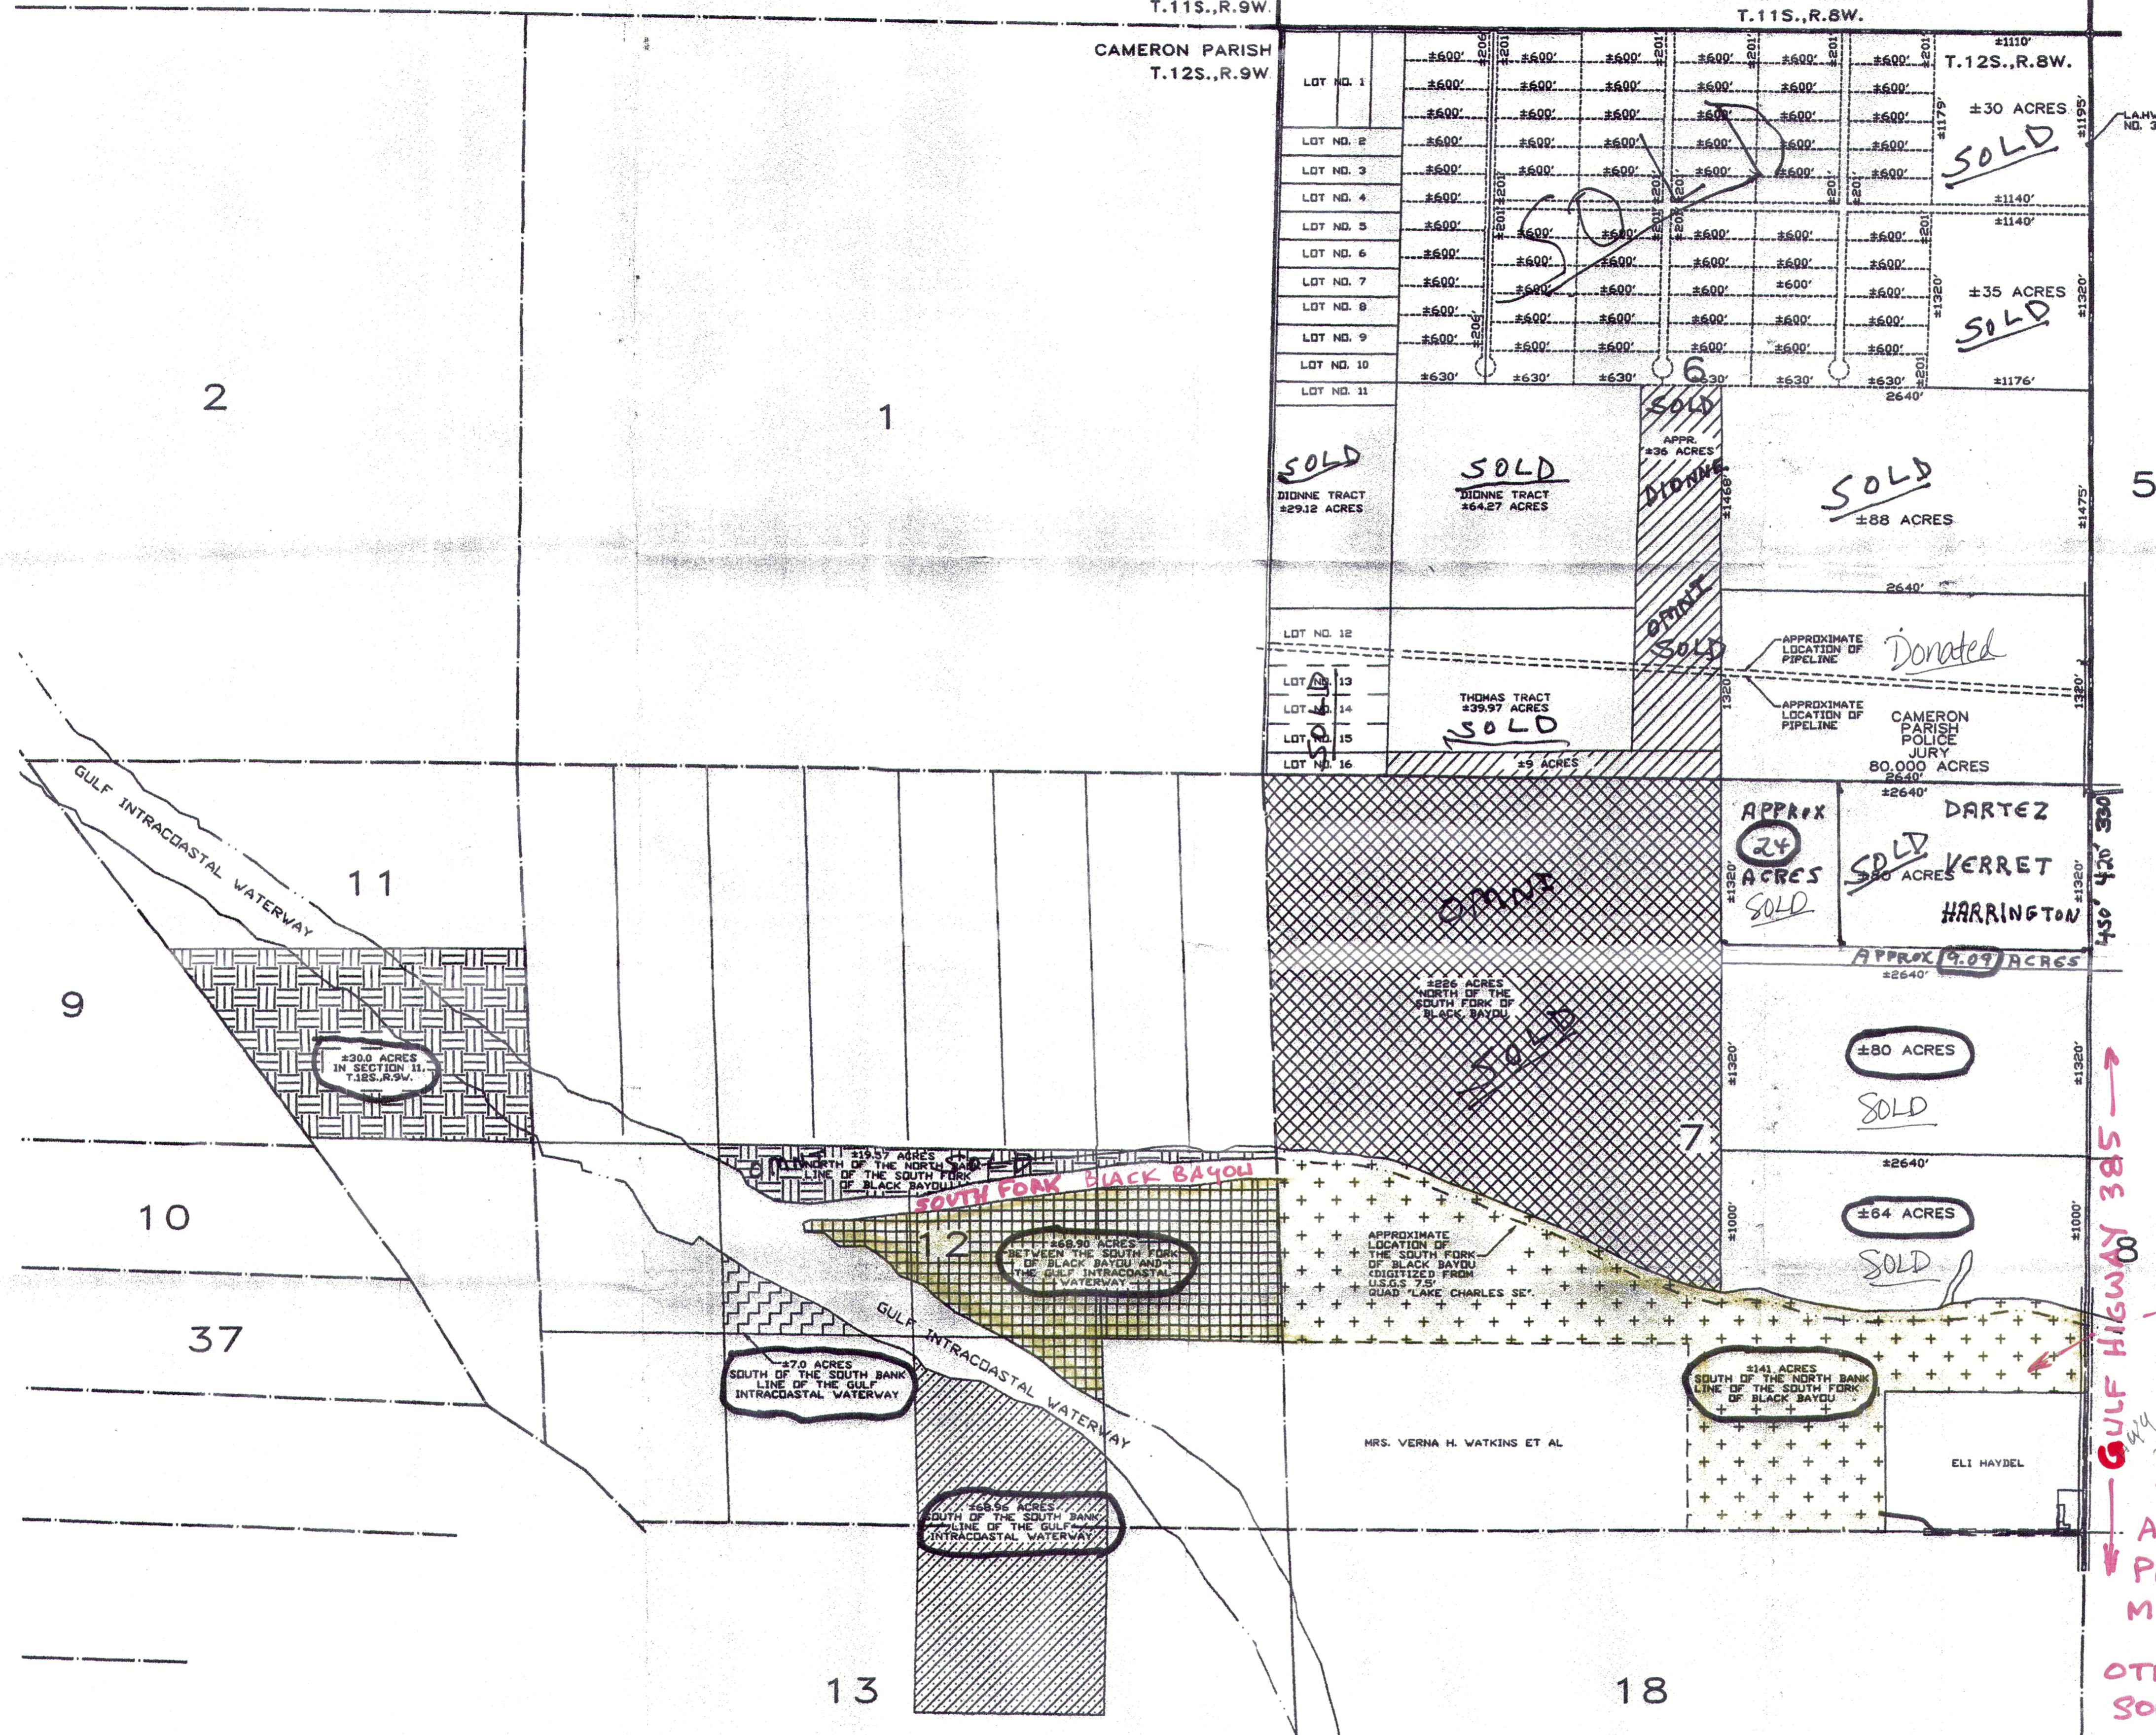

Property shown  
show Calcasieu  
Lake owns.

GULF HIGHWAY 385  
WY CORRIDOR ST  
385

THE YELLOW HIGH LIGHTED  
AREA IS THE 210 ACRE  
PROPERTY LISTED ON  
MLS # SWL23002610  
OTHER PARCELS NOT MARKED  
SOLD ARE AVAILABLE.

DRAWN: R.R.J.  
CHECKED:  
APPROVED:

ON TARGET  
Surveying, Inc.  
P. O. Box 229, Grand Chenier, Louisiana 70643 (318) 538-2563 FAX (318) 538-2596

MOFFETT REALTY, INC.  
SKETCH OF PROPERTY IN  
SECTIONS 6 AND 7  
T. 12 S., R. 8 W.

R.R.J.	ADDED SECTIONS 12 & 13, T.12S.,R.9W.	01/22/99
R.R.J.	ADDED SECTIONS 11, T.12S.,R.9W.	01/29/99
BY	REVISIONS	DATE

PLAN

PROJECT NO.	DATE
	01/11/99
SCALE	SHEET
1"=600'	1 OF 1