
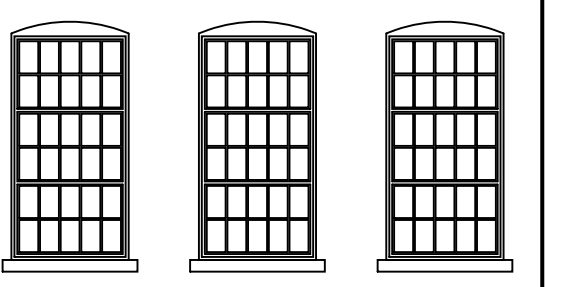
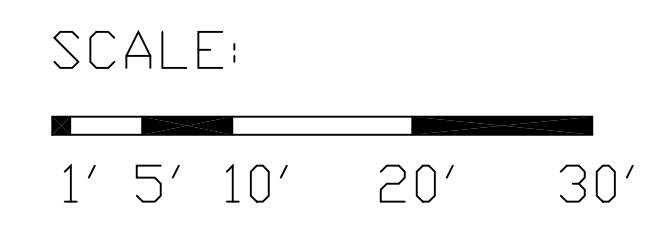
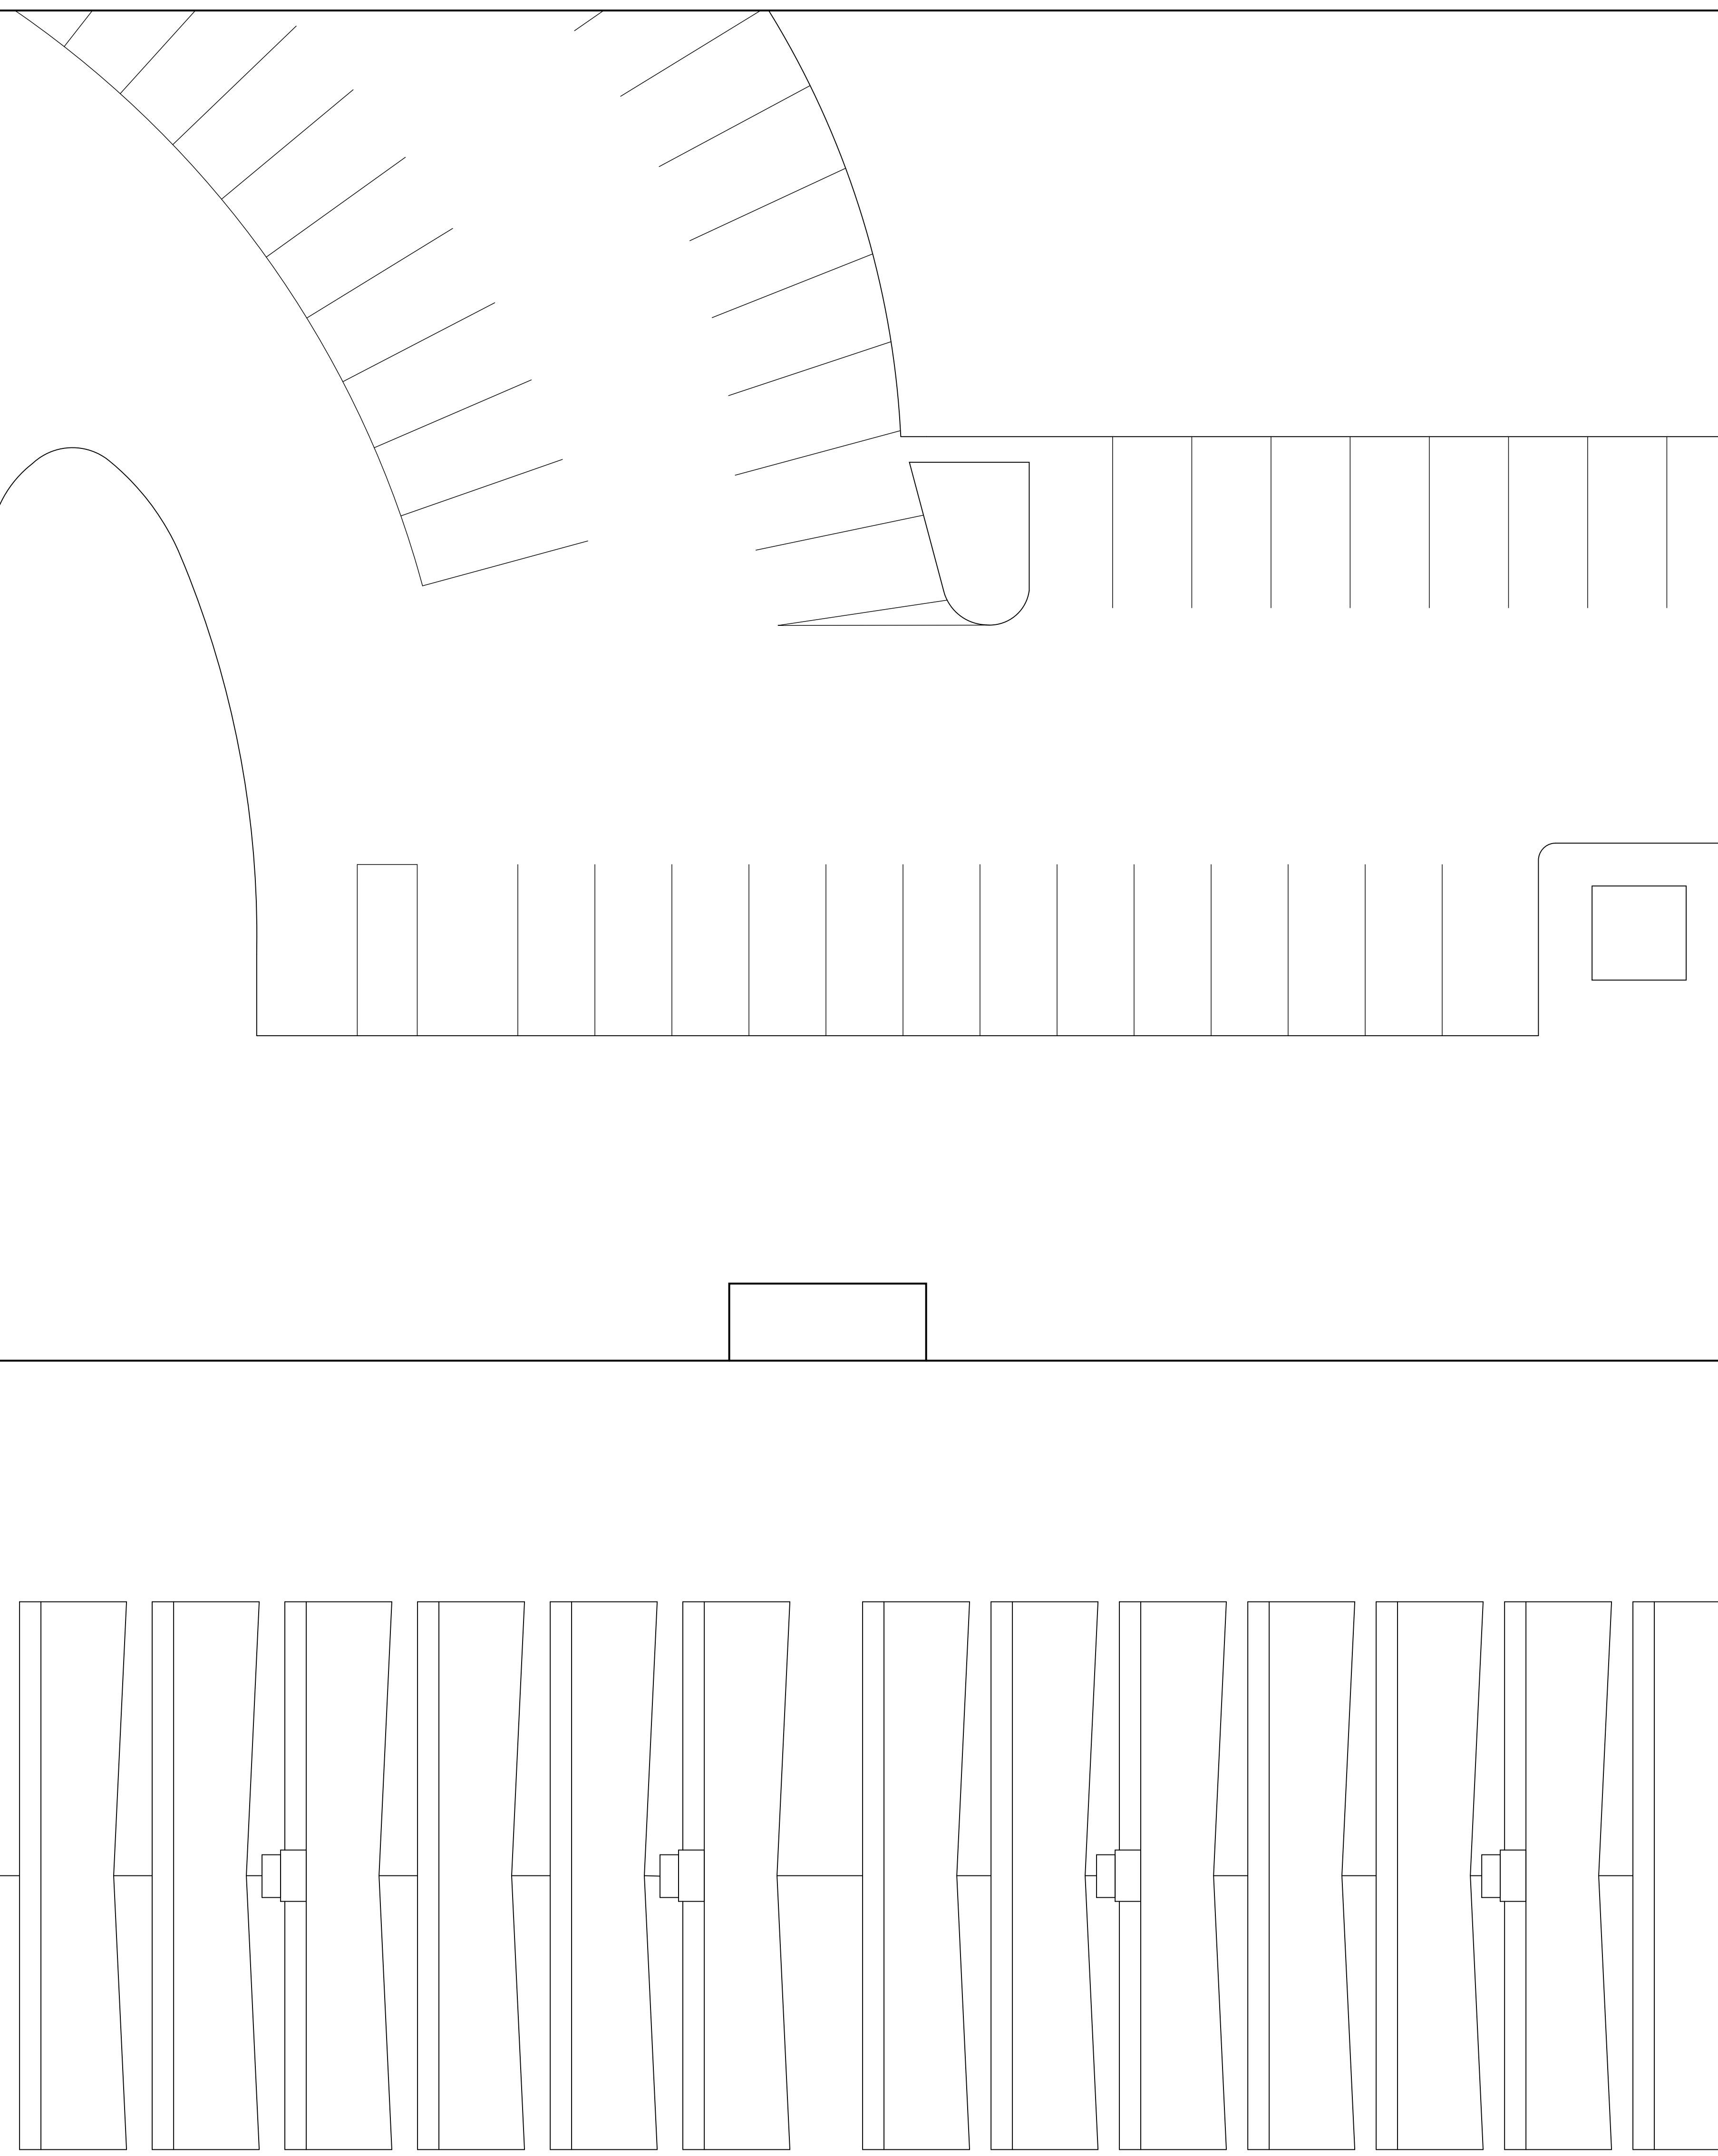


BOSTON POST RD

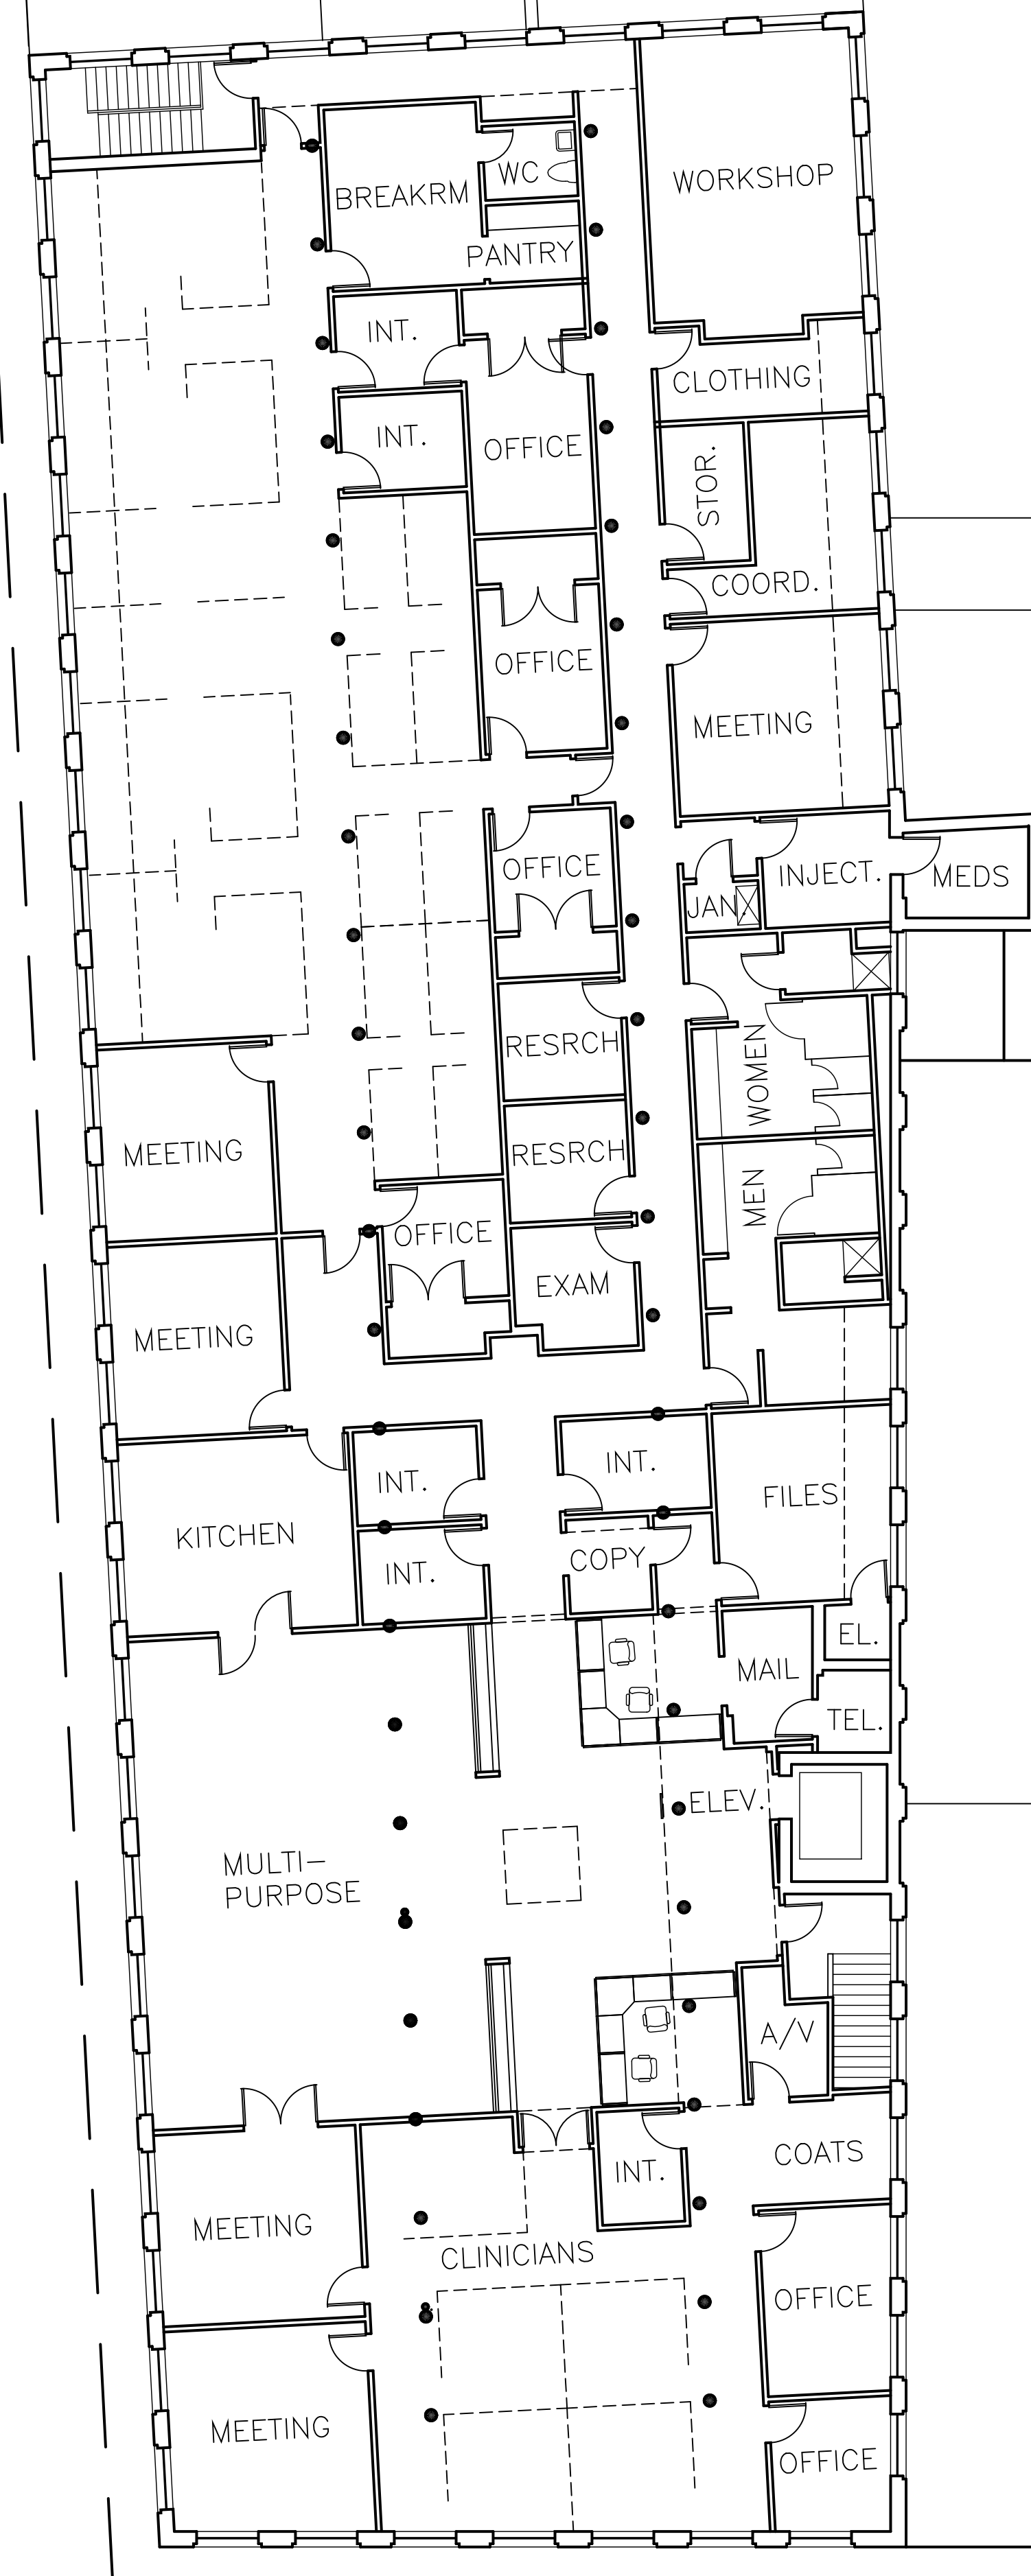

THE WEB SHOP  
114 BOSTON POST RD, WEST HAVEN, CT

PROJECT :  
REFERENCE BACKGROUNDS FOR  
SYLVAN R. SHEMITZ DESIGNS, INC.

TITLE :  
UPPER LEVEL PLAN  
OF 3-STORY STRUCTURE

DATE :  
08 JULY 2008

DRAWN : ZACH SCALE : 3/32" = 1'-0"

DRAWING NO. :  
1480/08/F/04