

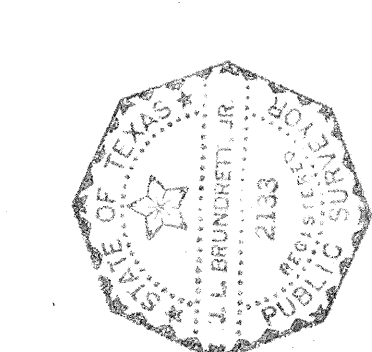


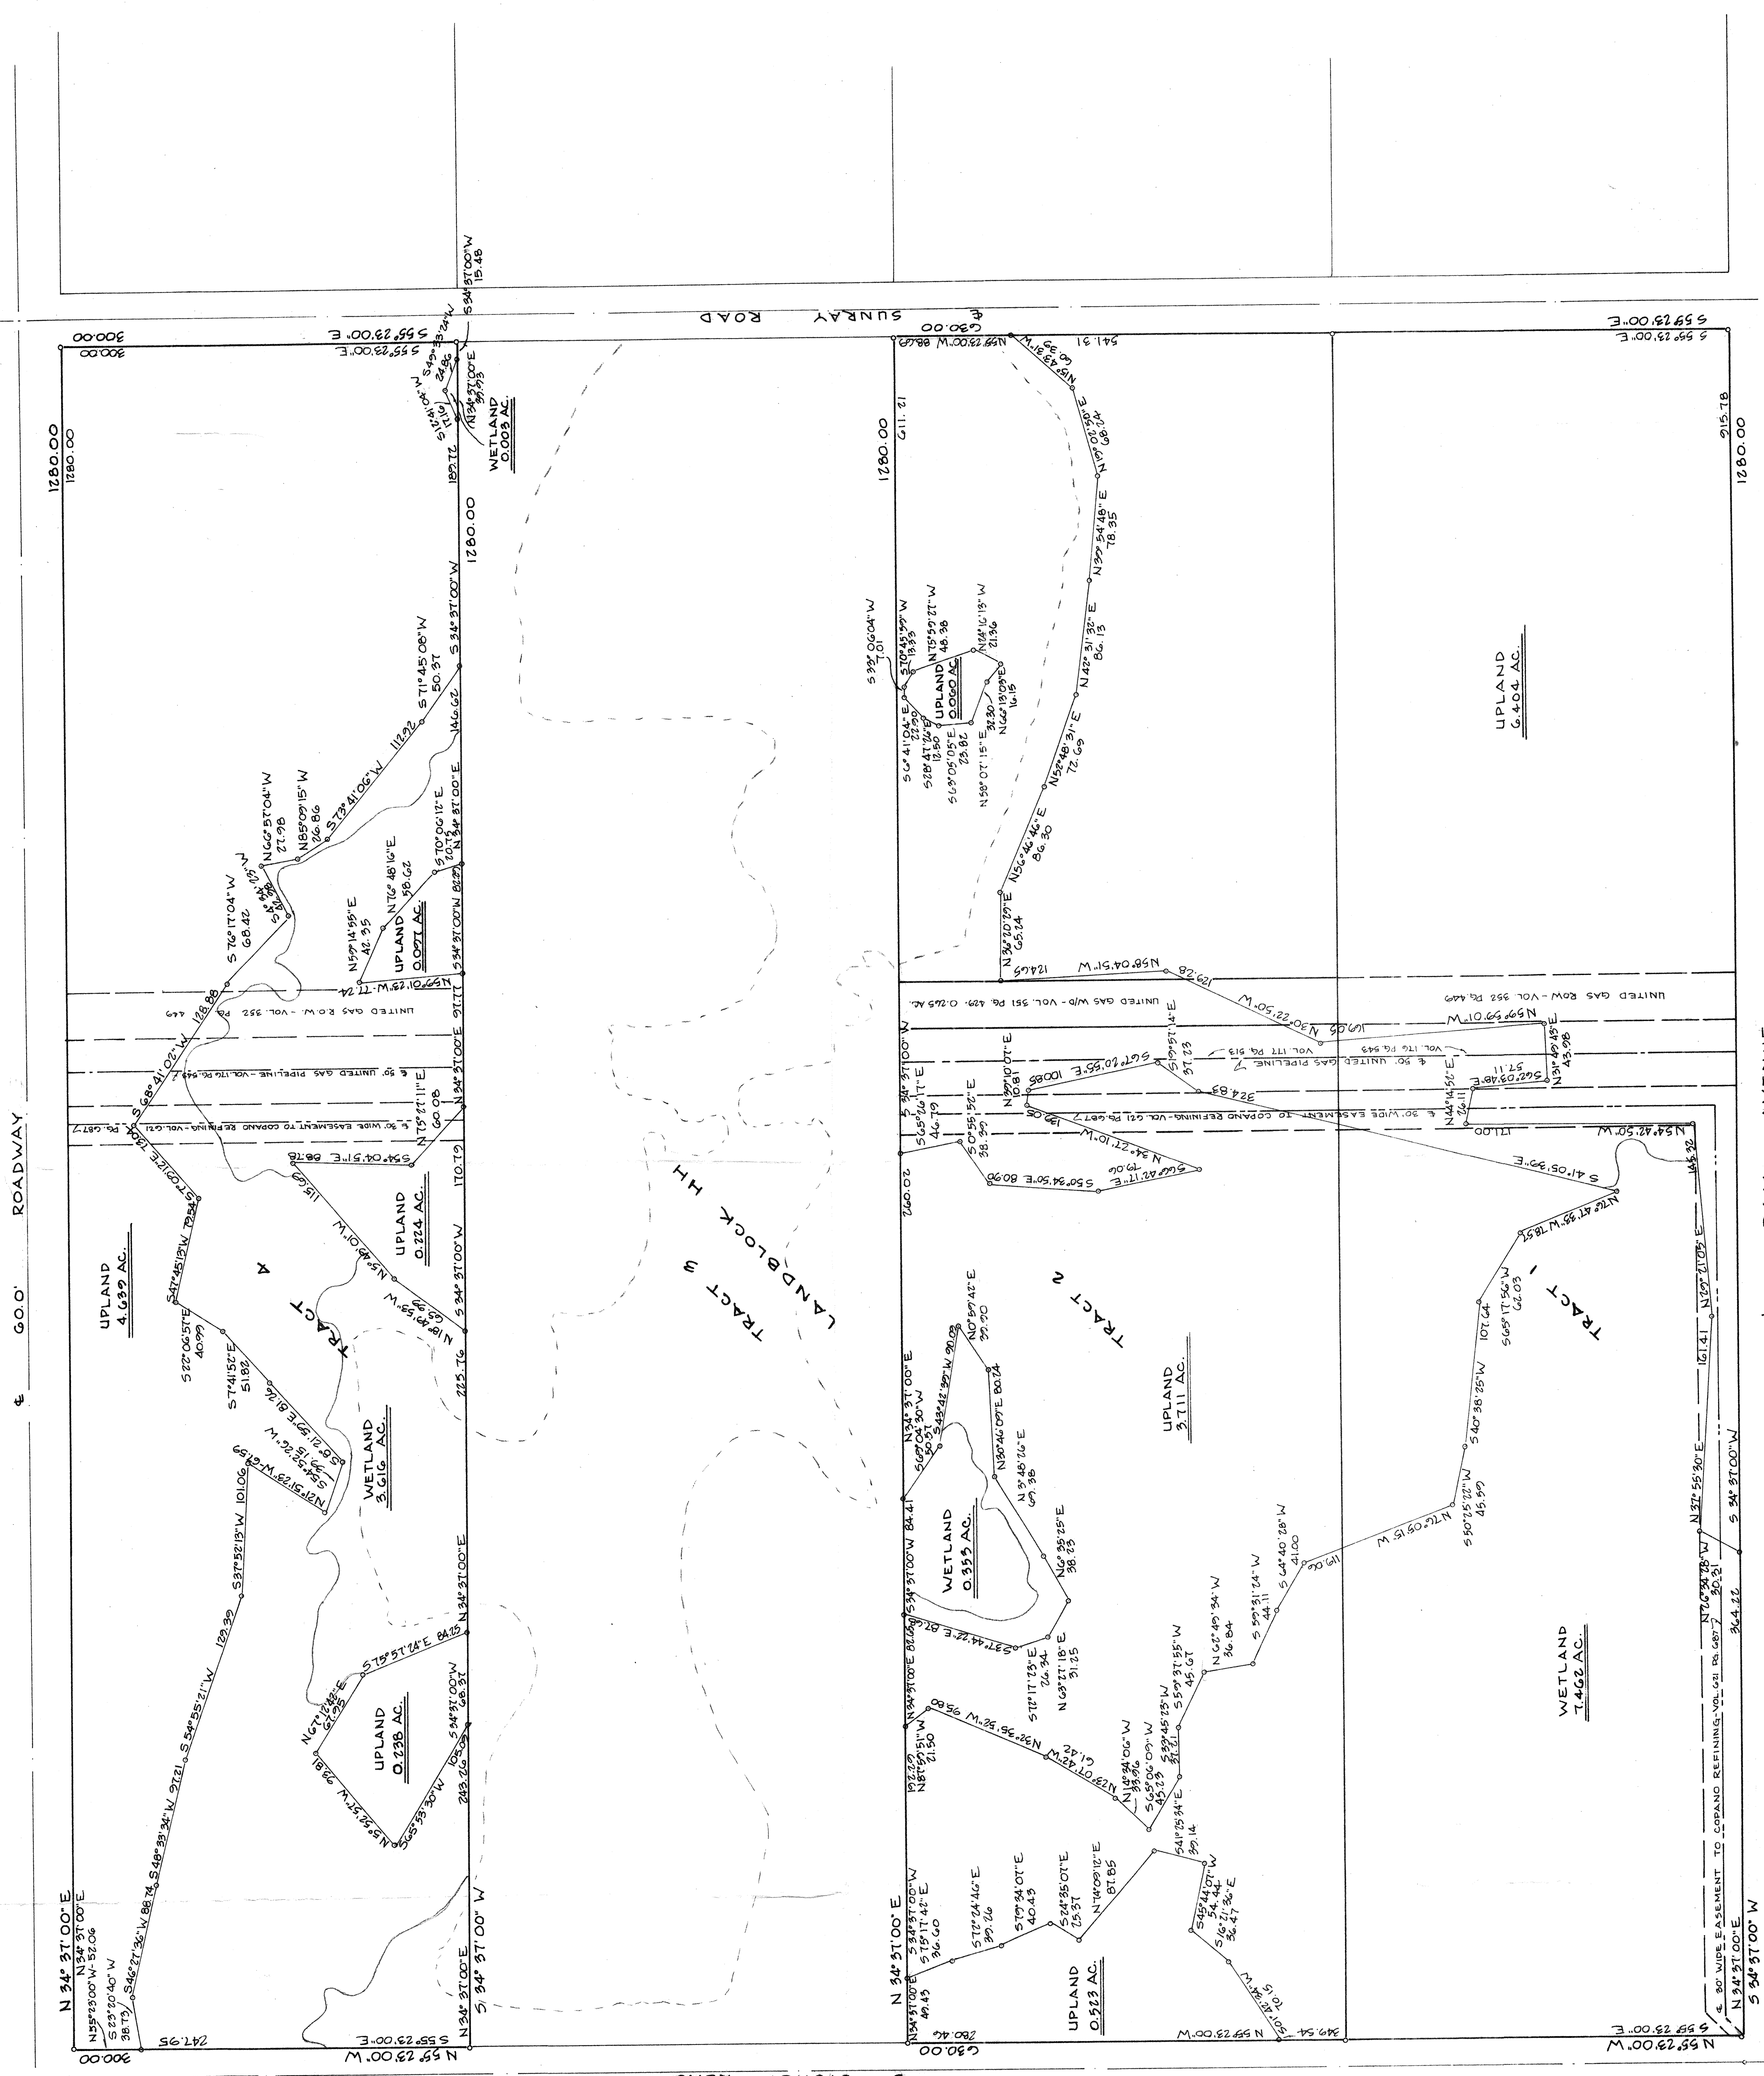

WE, J. E. GRIFFITH AND J. L. BRINDLETT, JR., REGISTERED PROFESSIONAL SURVEYORS, HEREBY CERTIFY THAT THIS PLAT CORRECTLY REPRESENTS THE SURVEY MADE ON THE GROUND OF THE FOREGOING PROPERTY AND THAT THERE ARE NO ENCUMBRANCES.

*J. E. Griffith*

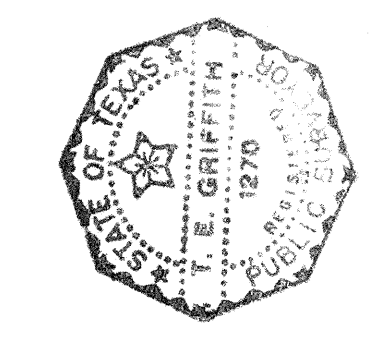

PLAT SHOWING WETLAND & UPLAND AREAS AS ESTABLISHED BY THE CORPS OF ENGINEERS ON TRACTS 1, 2, & 3, LANDBLOCK HH, BURTON & DANFORTH SUBDIVISION, SAN PATRICIO COUNTY, TEXAS

SCALE 1" = 60'

MAY 13, 1987